



Proposed Basement Level Plan

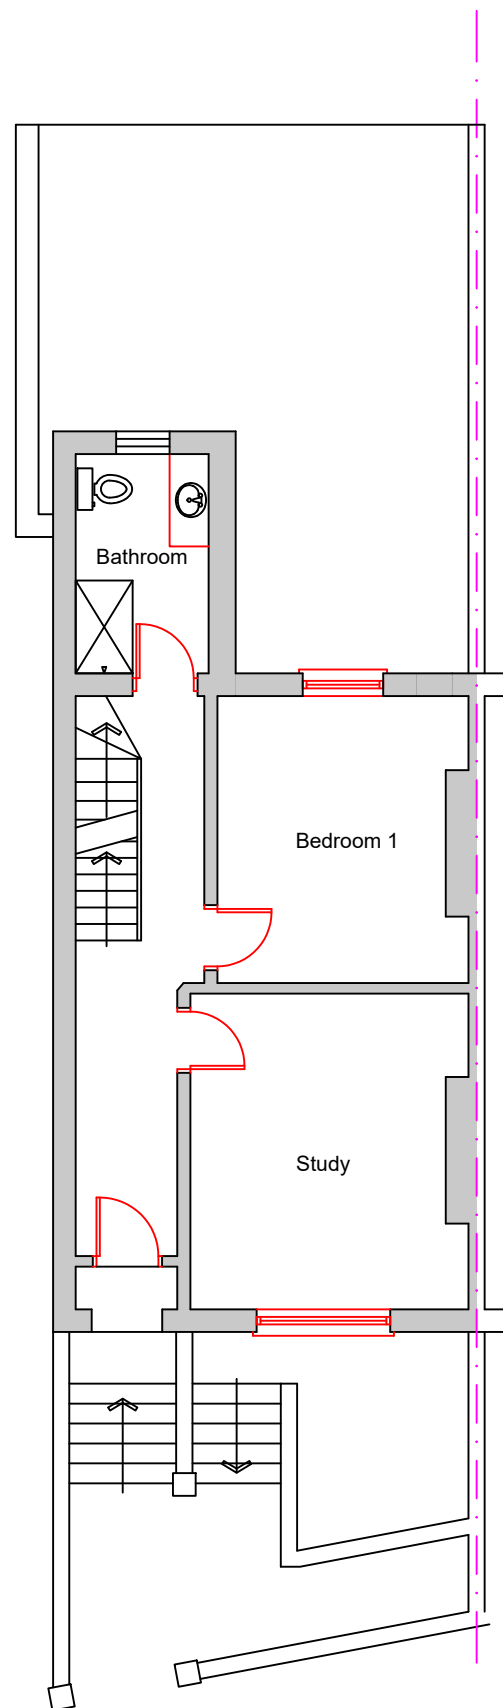

Proposed Ground Level Plan

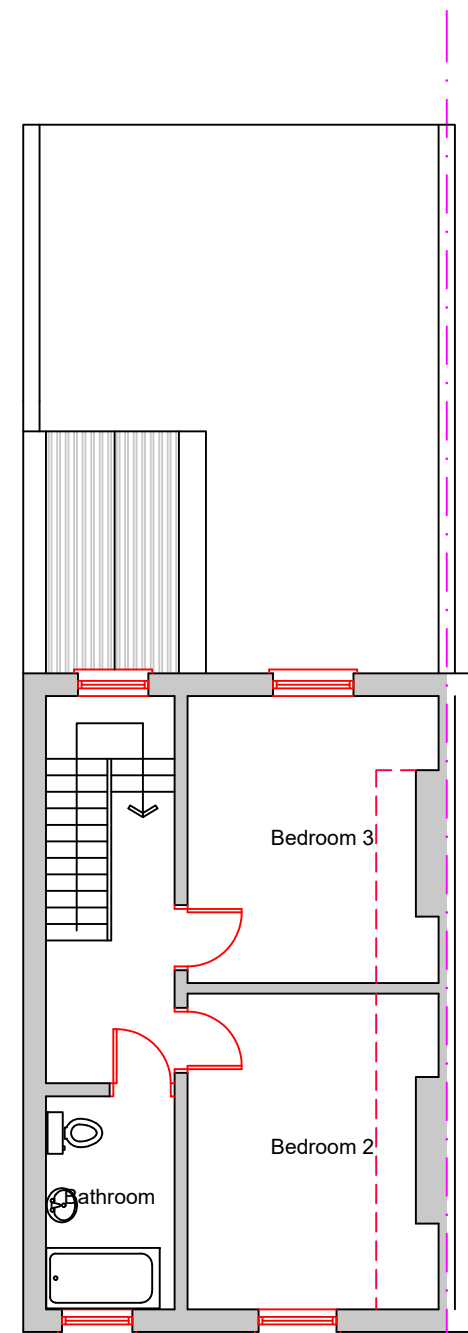

Proposed Upper Level Plan



DAVID MILLS ARCHITECT
 3 Mays Cottages, Platt Common, Platt, Sevenoaks, Kent TN15 8JX
 Tel: 07525 863029 - www.djmarthitect.co.uk

CLIENT

Ms Emily Derrick

PROJECT

Proposed extension to existing dwelling
at 80 High Street, Shoreham
Kent TN14 7TE

DRAWING

Proposed Floor Plans

Scale

1:100@A3

Date

13-12-2020

Drg No

M394/P02