


Proposed Site Plan
At 1:500 Scale

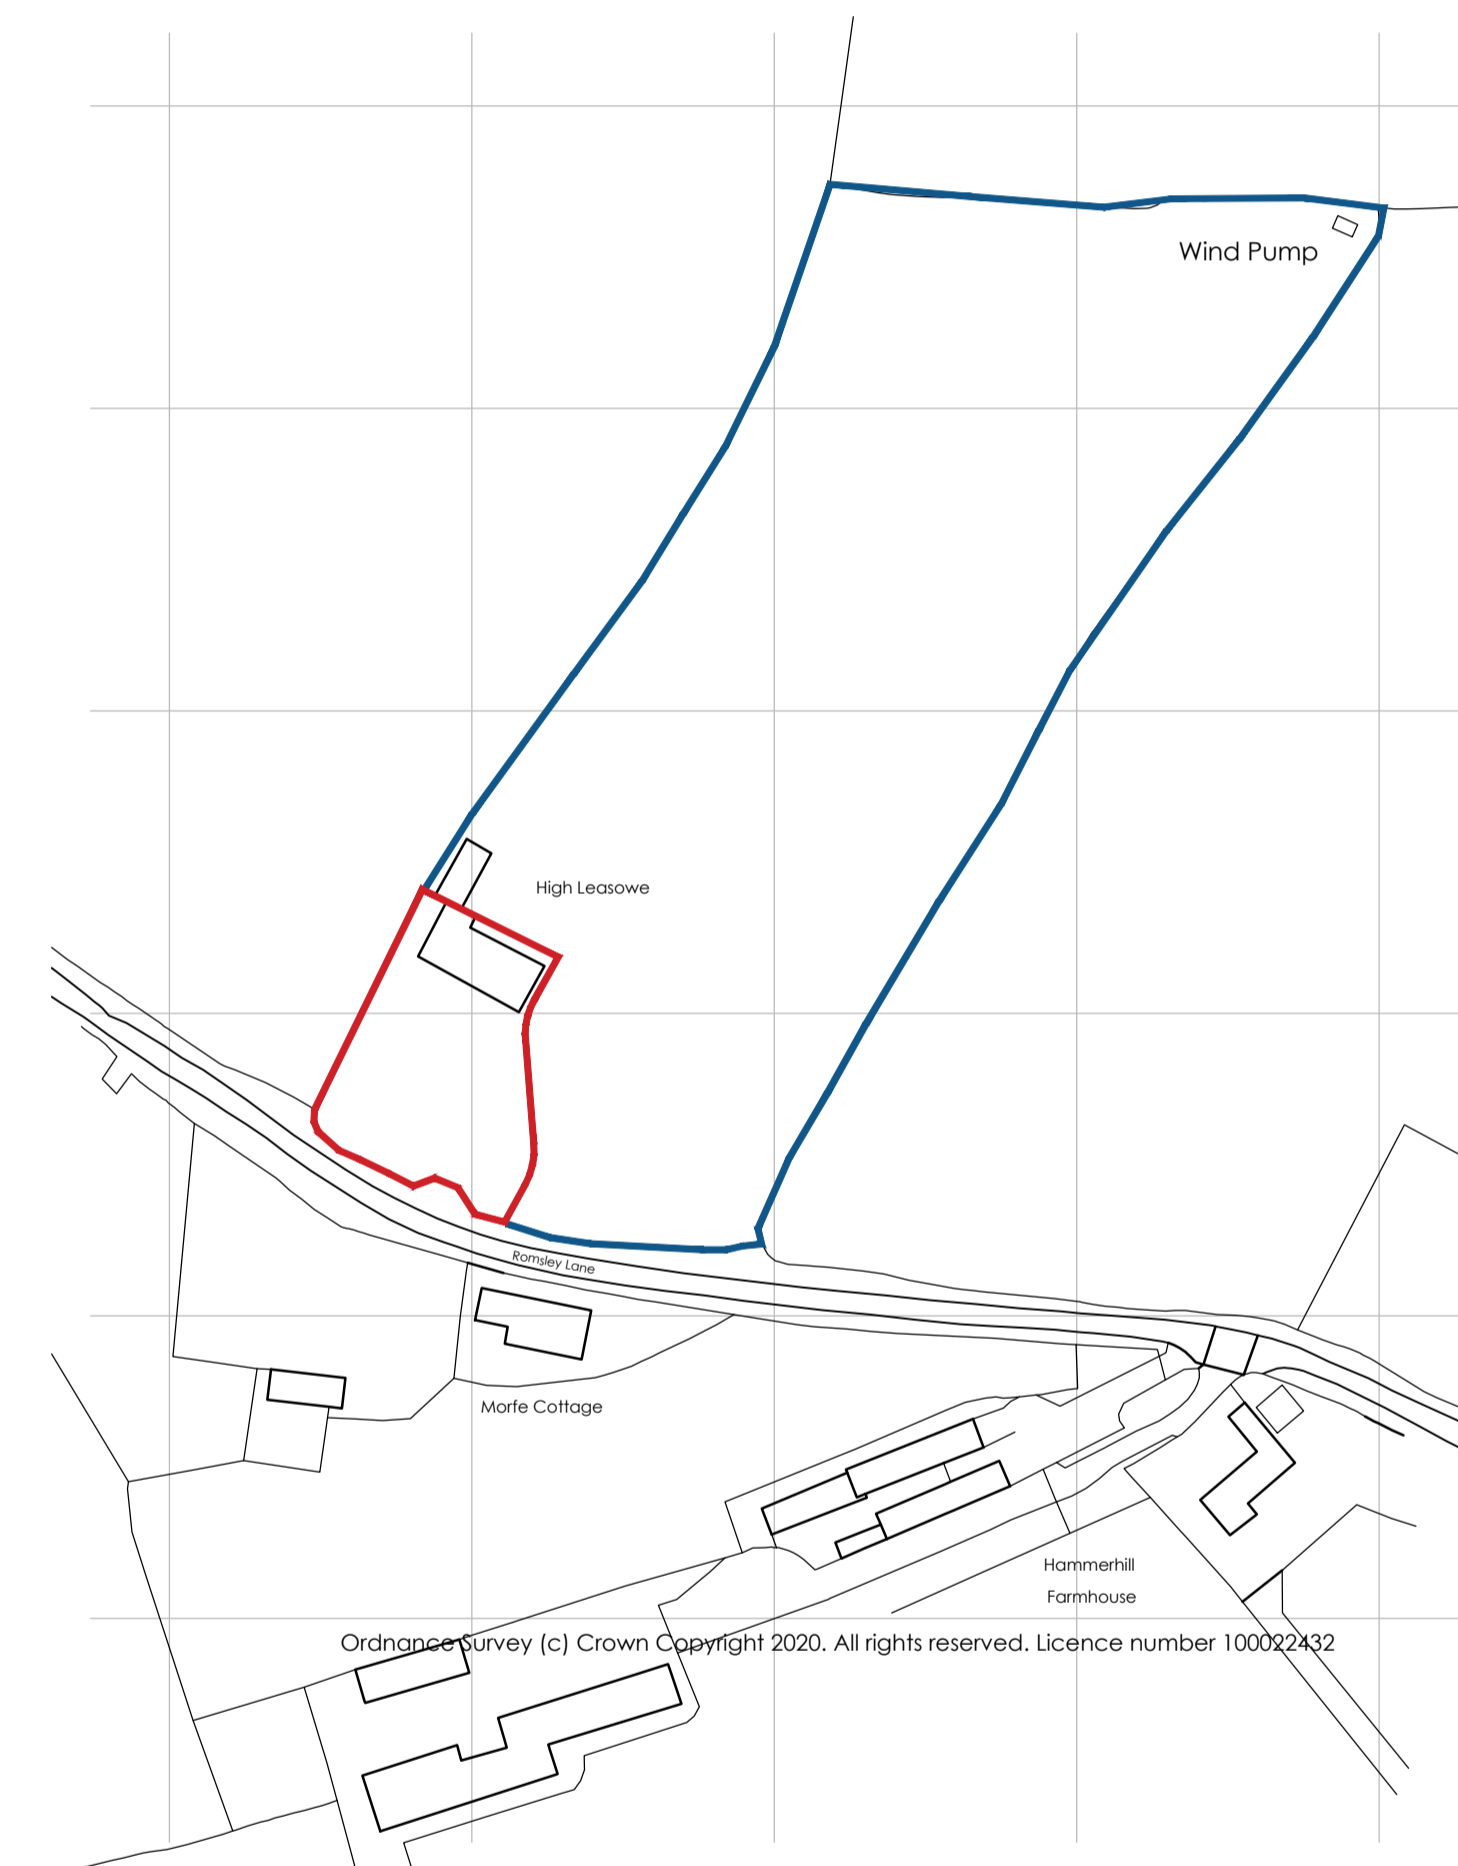

Proposed Site Plan
At 1:1250 Scale

rev | date | drawn | ch'kd



13 Lower Green • Tettenhall • Wolverhampton • WV6 9AH

project title

1216 - High Leasowe

For: Mr J Gatehouse

drawing title

Proposed Plans

drawing no.

1216 - P - 005

scale

@ A1

date

June 2021

drawn by

MTC

checked by

JJP

authorised by

TL

www.lewis-architecture.co.uk