


Ordnance Survey (c) Crown Copyright 2020. All rights reserved. Licence number 100022432

Existing Site Plan  
At 1:500 Scale



Existing Ground Floor Plan  
At 1:50 Scale

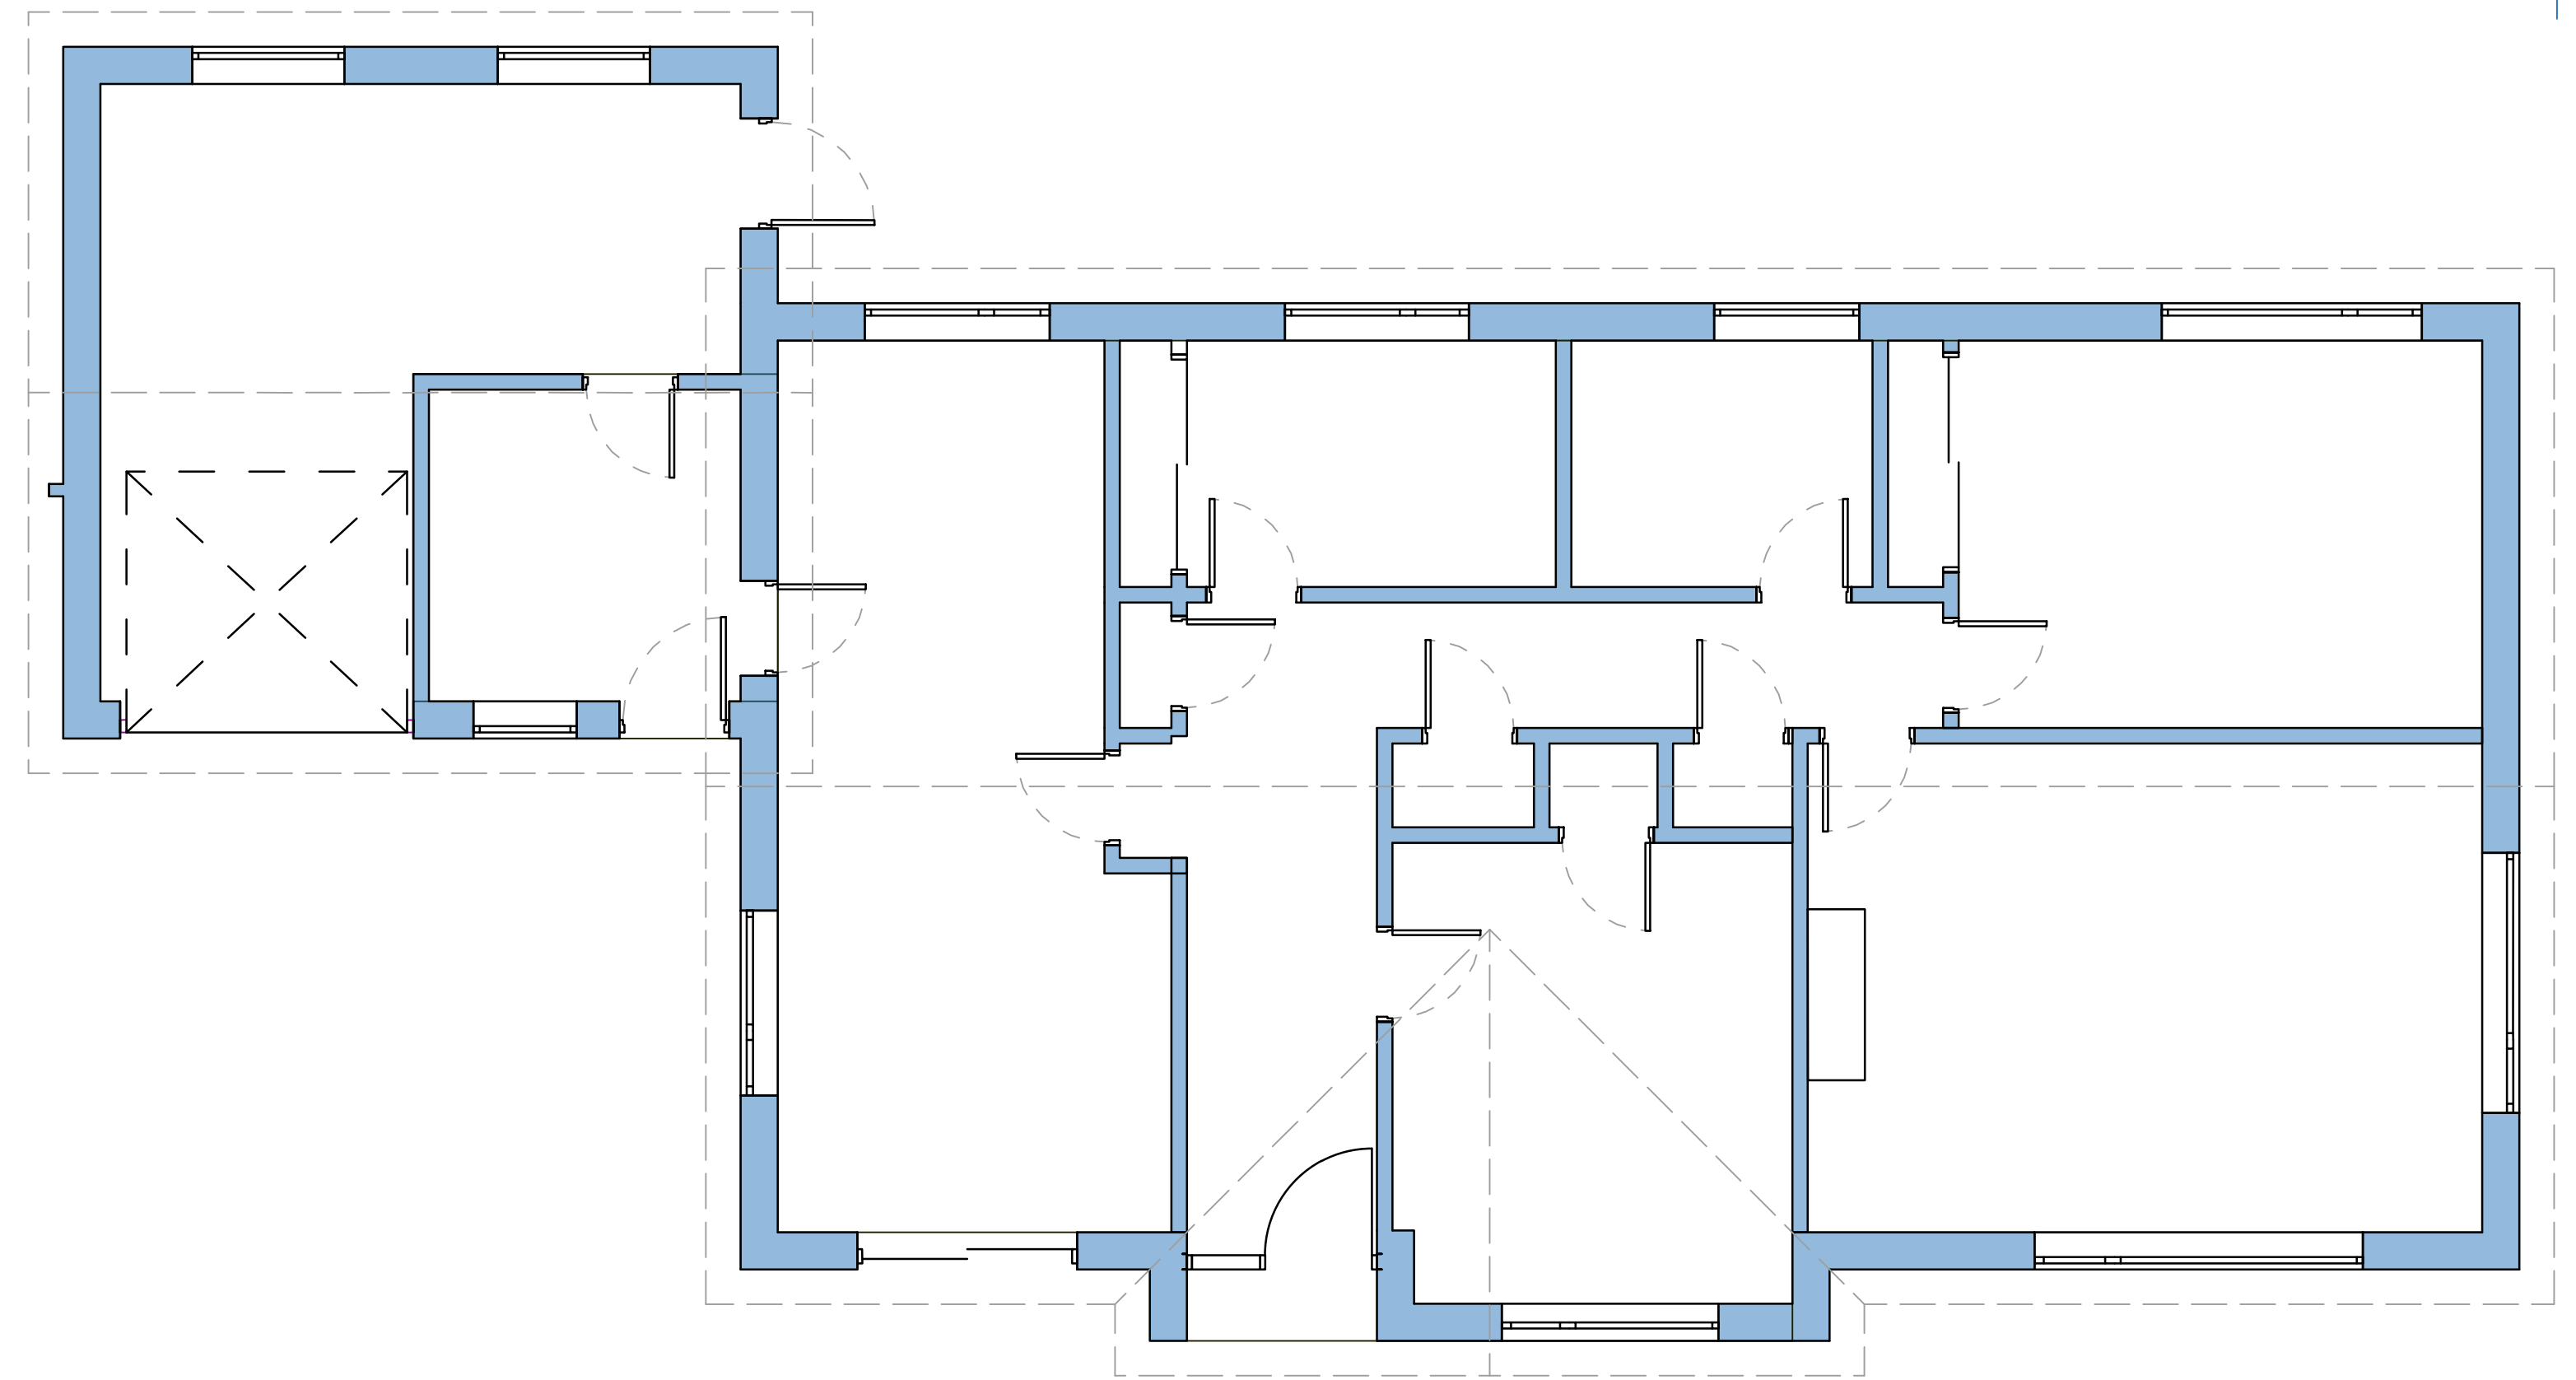

Ordnance Survey (c) Crown Copyright 2020. All rights reserved. Licence number 100022432

Existing Site Plan  
At 1:1250 Scale



COPYRIGHT RESERVED. THIS DRAWING MAY NOT BE USED OR REPRODUCED WITHOUT WRITTEN CONSENT. COPYRIGHT DESIGNS AND PATENTS ACT 1988.

rev		date		drawn	chk'd
<b>lewis</b> architecture limited					
<small>south staffs business hub • wolverhampton road • codsall • wv8 1px</small>					
project title					
1216 - High Leasow					
For: Mr J Gatehouse					
drawing title					
Existing Plans					
drawing no.					
1216 - A - 001					
rev					
scale		date			
1:50		@ A1		March 2021	
drawn by		checked by		authorised by	
JB		JJF		IL	
<a href="http://www.lewis-architecture.co.uk">www.lewis-architecture.co.uk</a>					