



Existing Side Elevation
At 1:50 Scale



Existing Rear Elevation
At 1:50 Scale

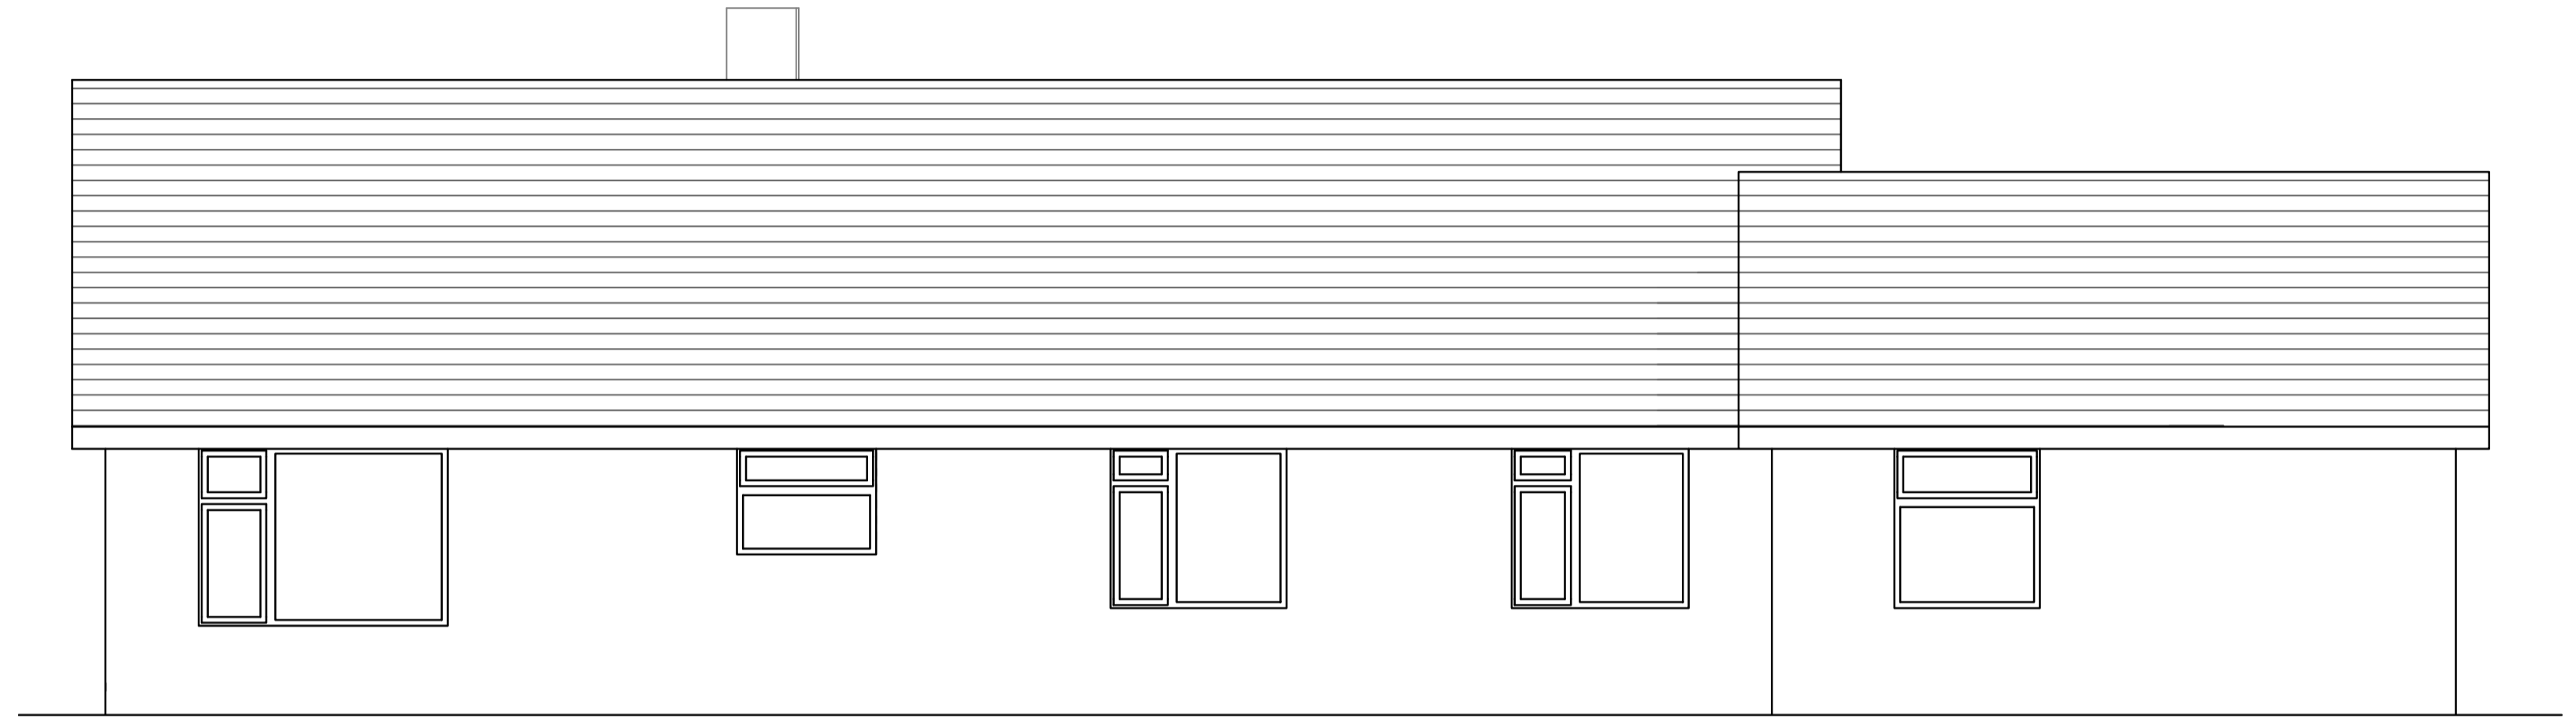

Existing Front Elevation
At 1:50 Scale

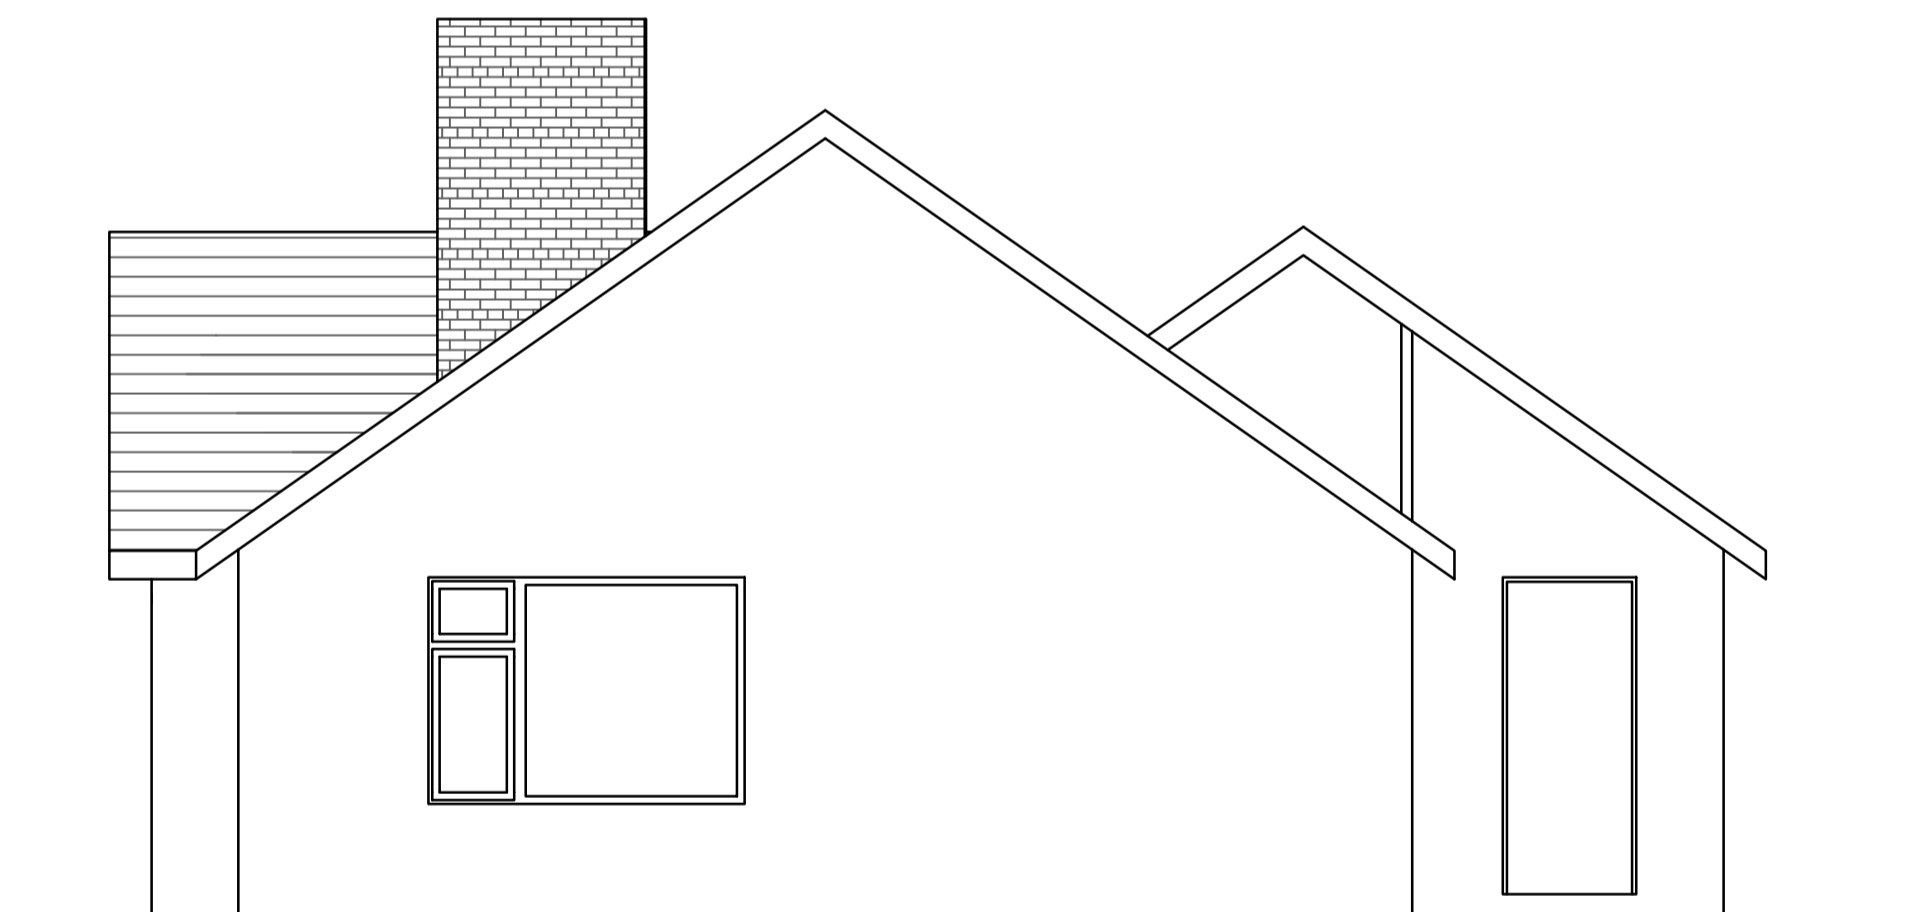

Existing Side Elevation
At 1:50 Scale



COPYRIGHT RESERVED. THIS DRAWING MAY NOT BE USED OR REPRODUCED WITHOUT WRITTEN CONSENT. COPYRIGHT DESIGNS AND PATENTS ACT 1988.

rev		date		drawn	ch'k'd
					
south staffs business hub • wolverhampton road • codsall • wv8 1px					
project title 1216 - High Leasow					
For: Mr J Gatehouse					
drawing title Existing Elevations					
drawing no. rev					
1216 - A - 002					
scale 1:50 @ A1		date March 2021			
drawn by JB	checked by JJF	authorised by IL			
www.lewis-architecture.co.uk					