


Ordnance Survey (c) Crown Copyright 2020. All rights reserved. Licence number 100022432

Existing Site Plan
At 1:500 Scale



Proposed Ground Floor Plan
At 1:50 Scale

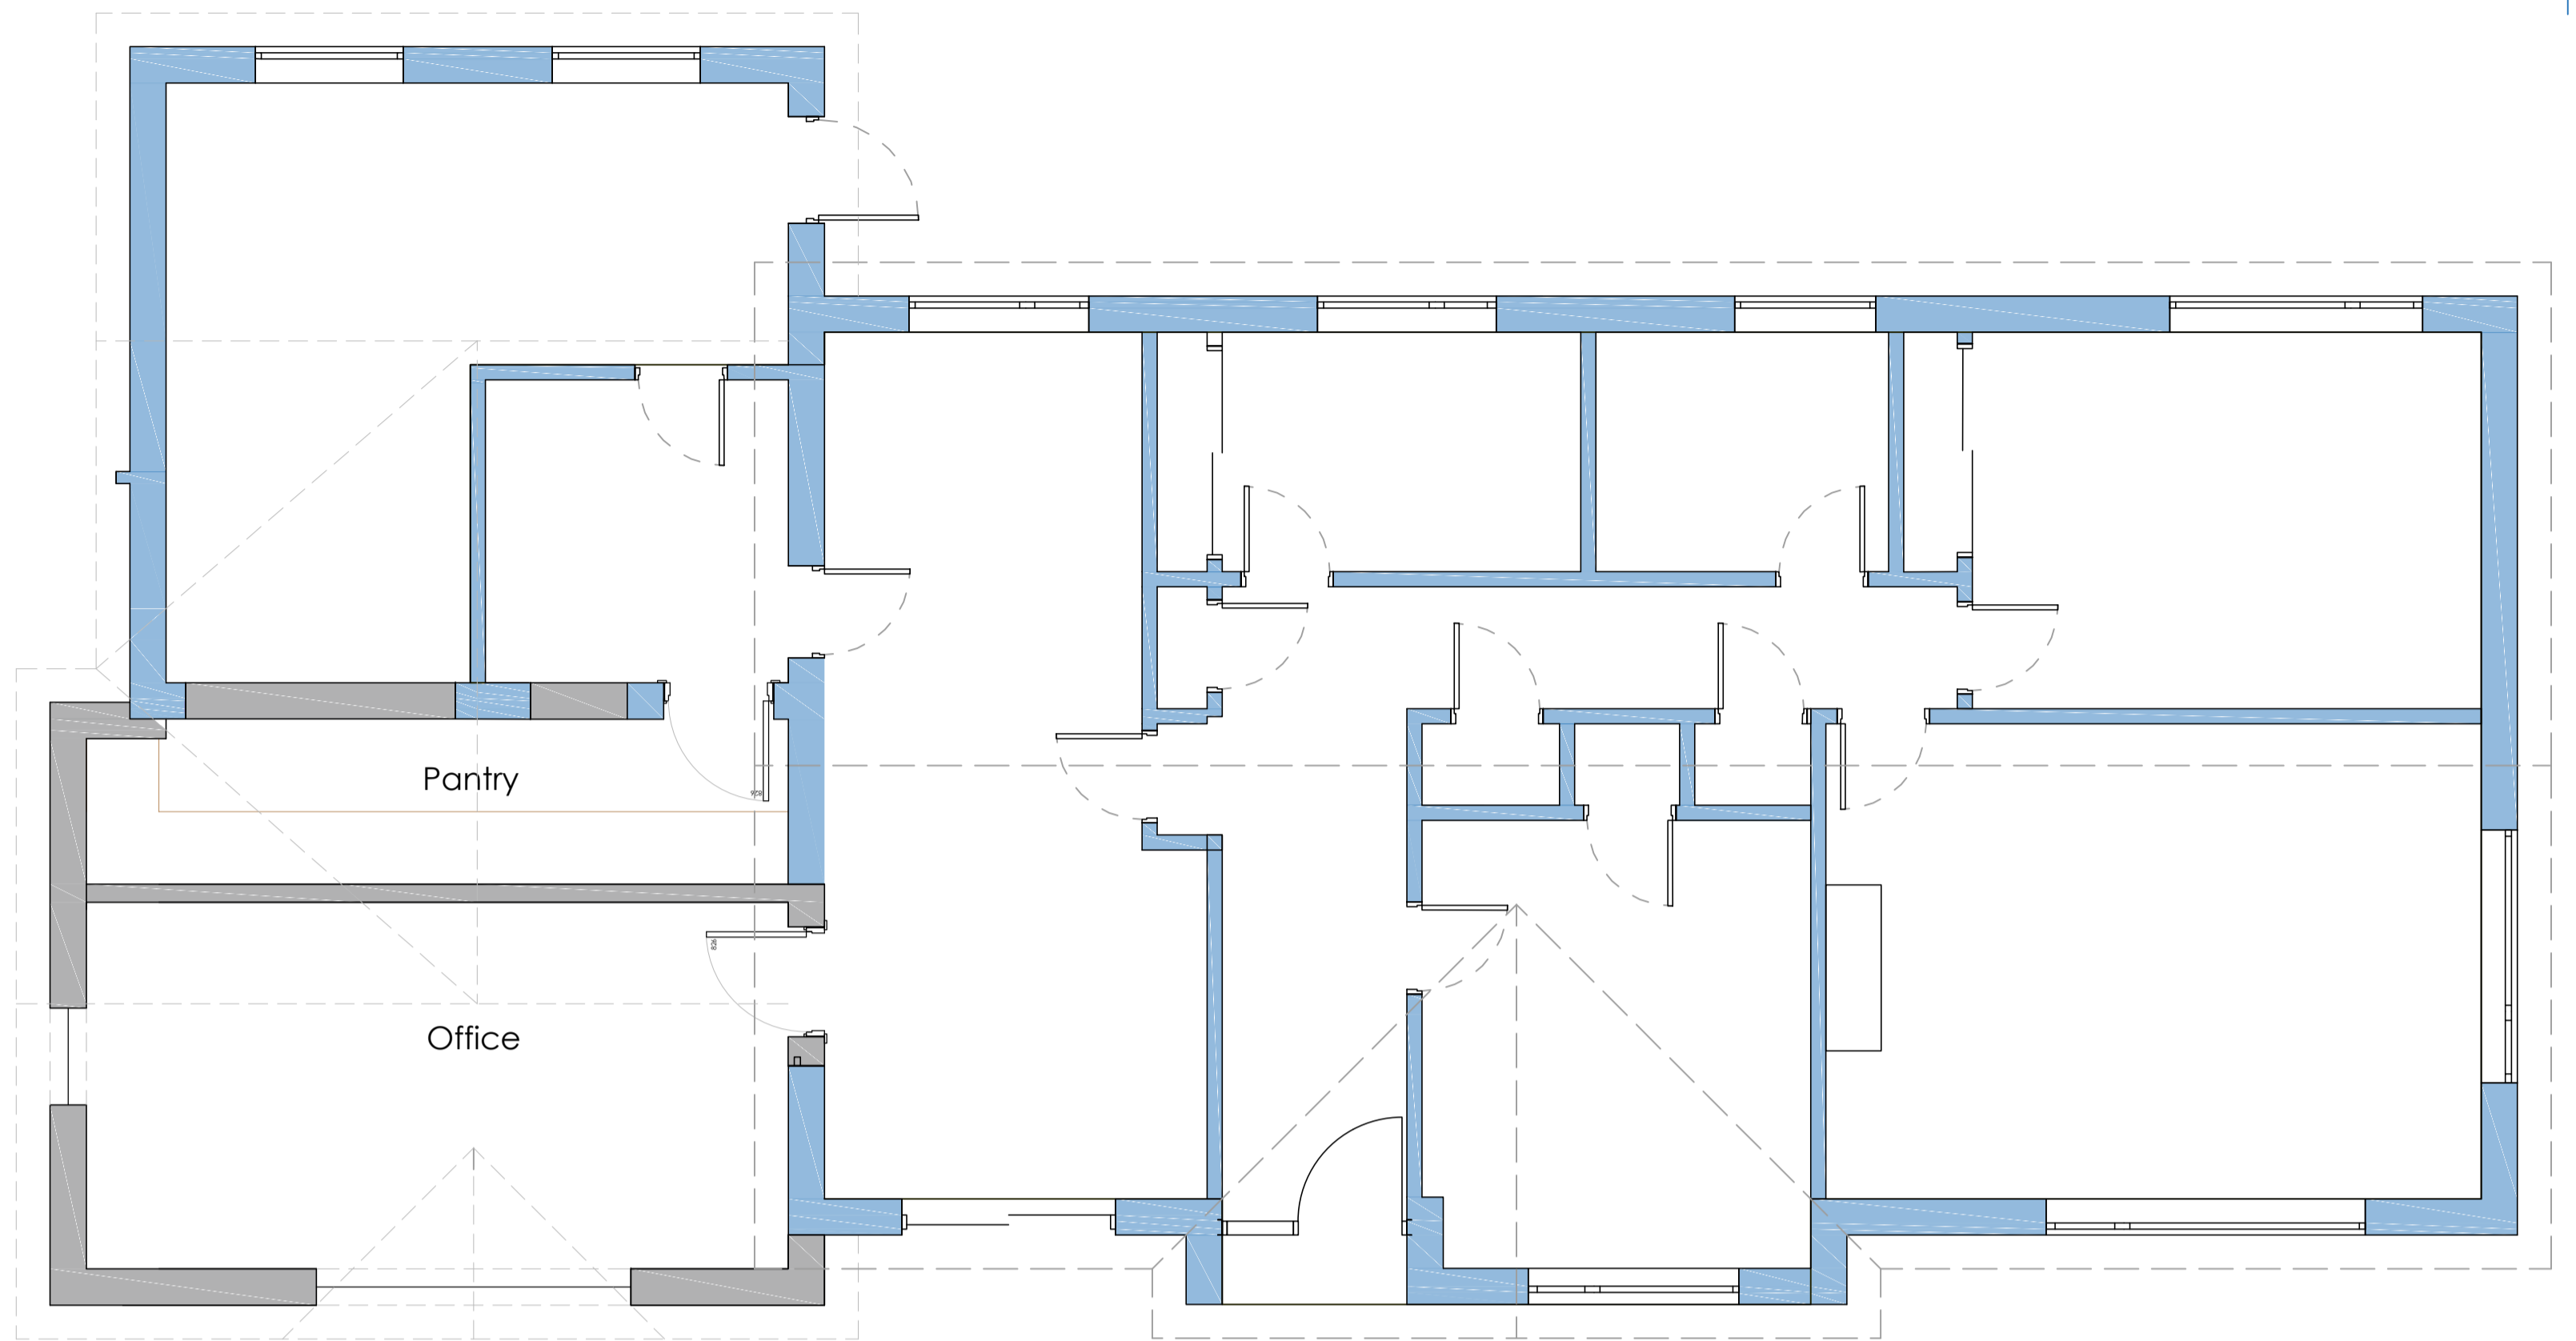

Ordnance Survey (c) Crown Copyright 2020. All rights reserved. Licence number 100022432

Existing Site Plan
At 1:1250 Scale



COPYRIGHT RESERVED. THIS DRAWING MAY NOT BE USED OR REPRODUCED WITHOUT WRITTEN CONSENT. COPYRIGHT DESIGN AND PATENTS ACT 1988.

rev	date	drawn	ch'kd
			
<small>13 Lower Green • Tetterhall • Wolverhampton • WV6 9AH</small>			
project title 1216 - High Leasow For: Mr J Gatehouse			
drawing title Proposed Plans			
drawing no. rev 1216 - P - 003			
scale 1:50 @ A1		date July 2021	
drawn by MRL	checked by JJF	authorised by IL	
www.lewis-architecture.co.uk			