



Proposed Side Elevation  
At 1:50 Scale



Proposed Rear Elevation  
At 1:50 Scale

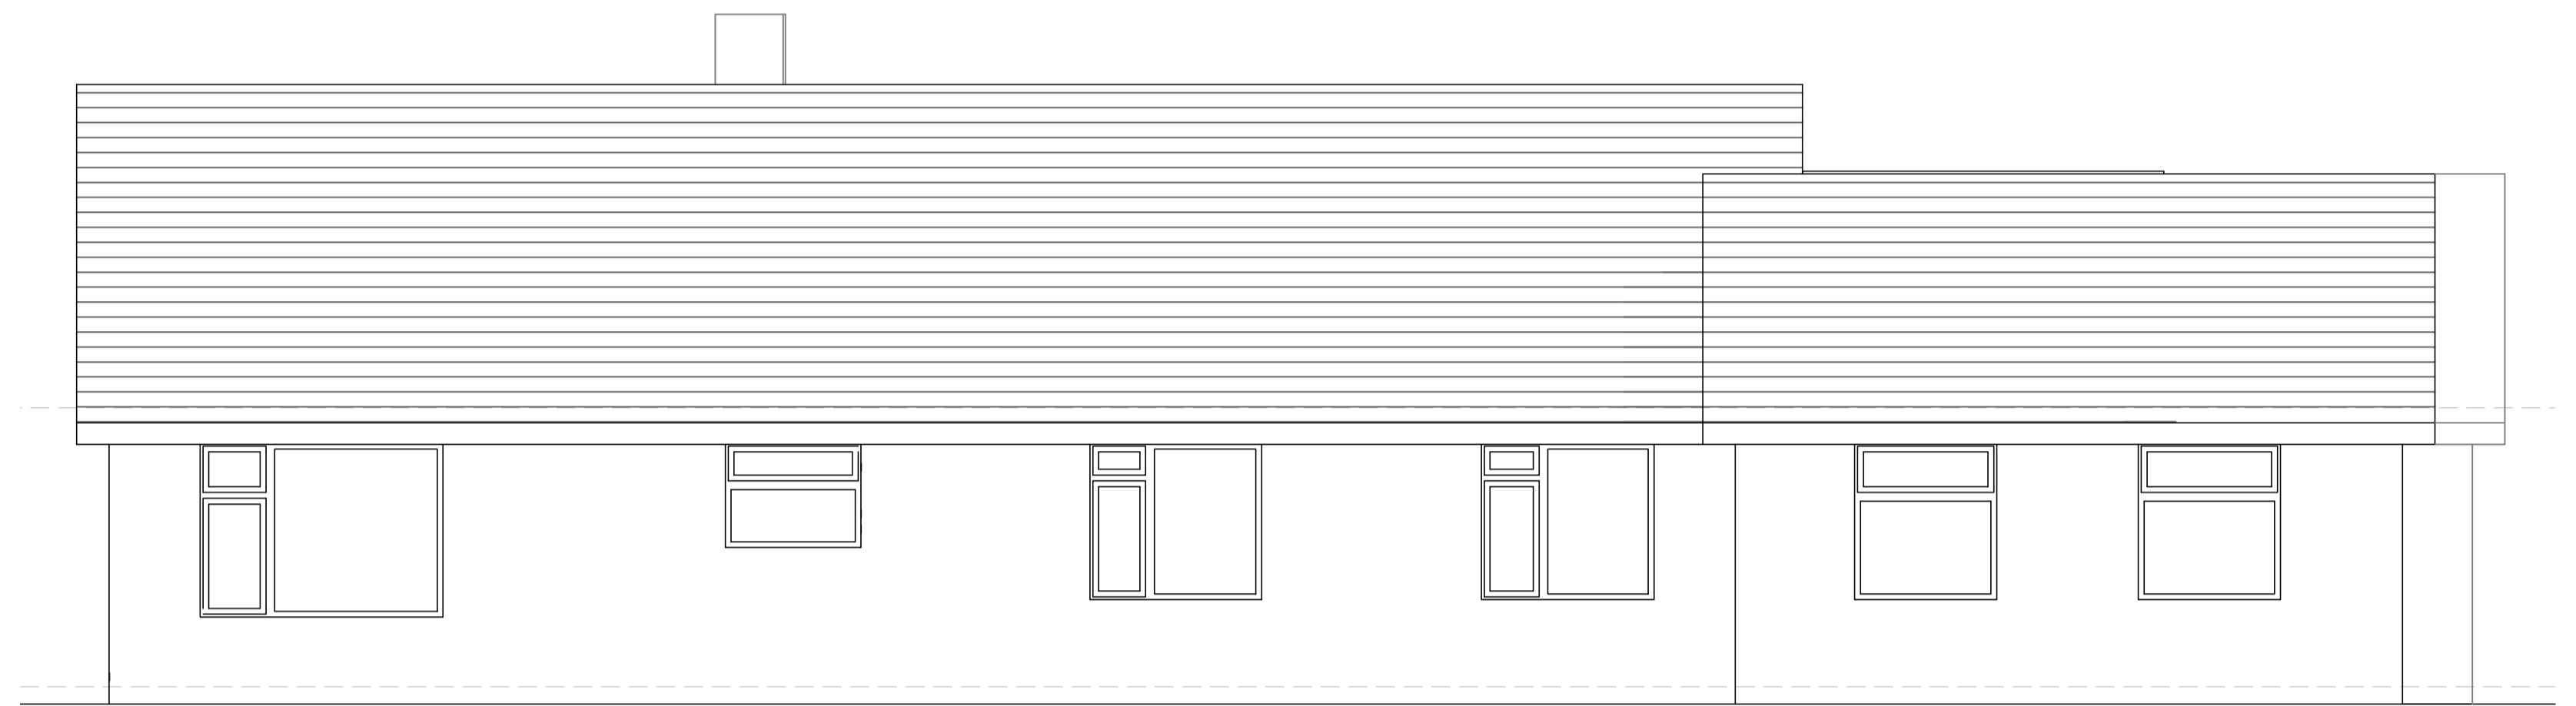

Proposed Front Elevation  
At 1:50 Scale

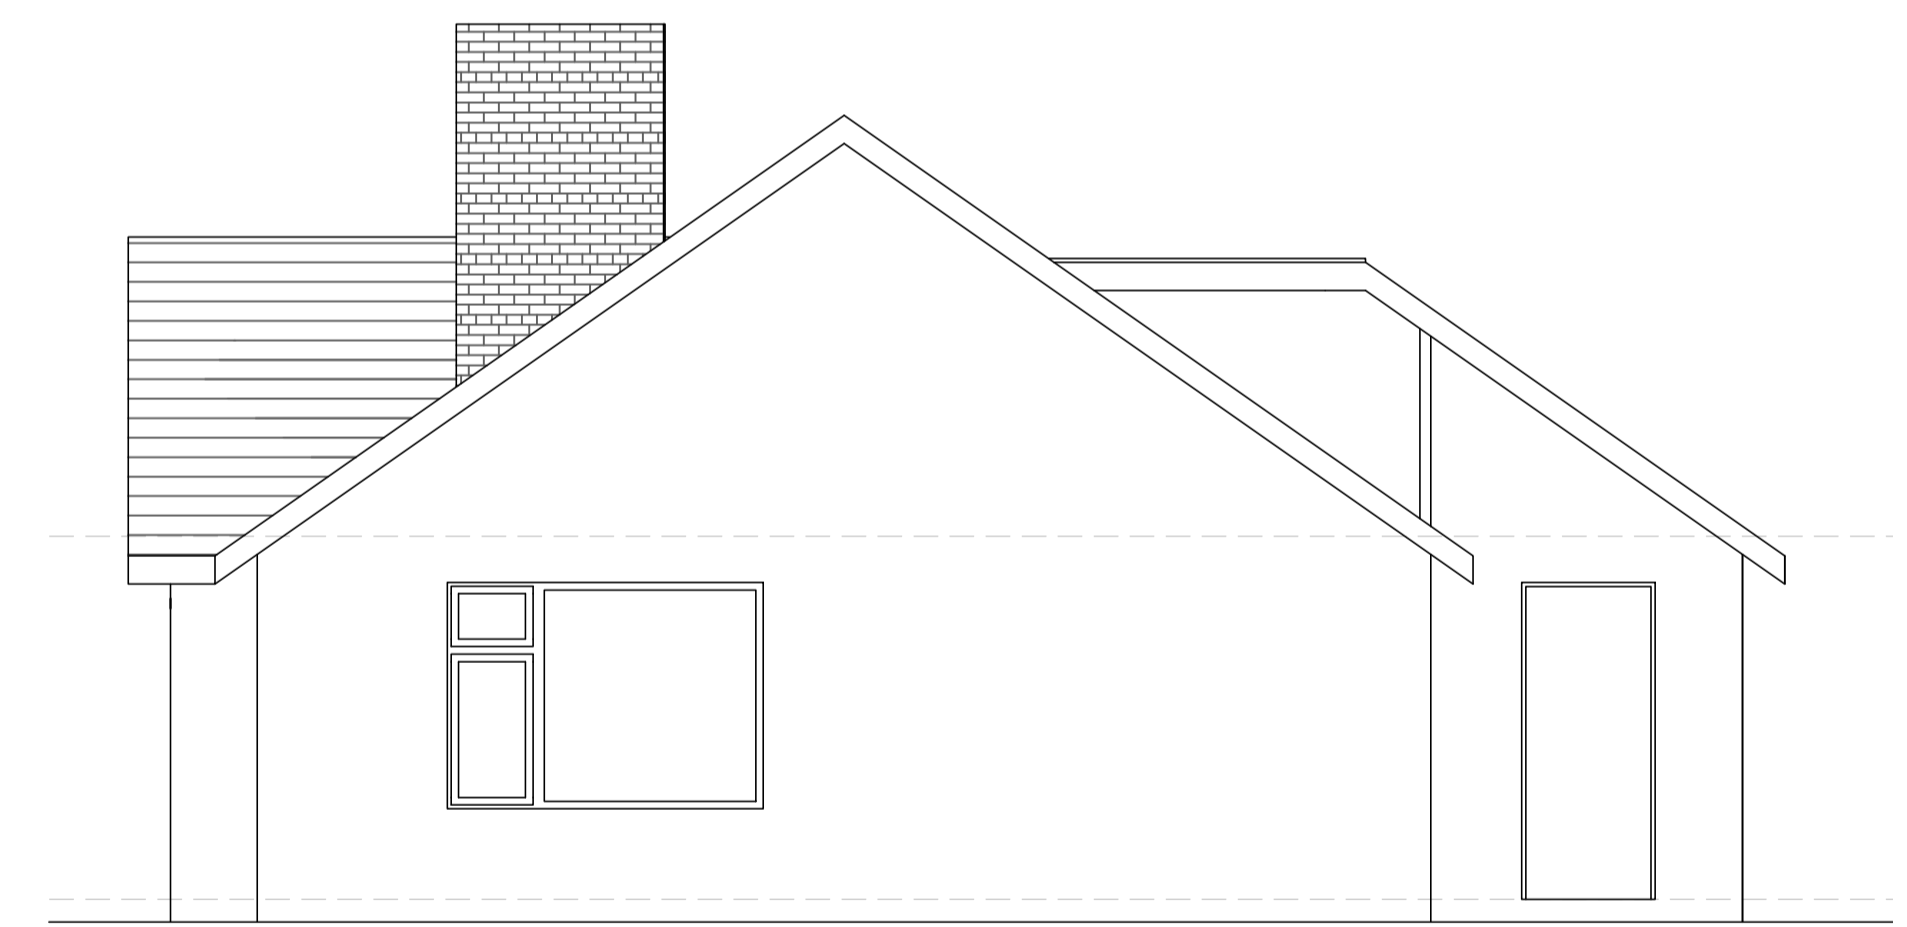

Proposed Side Elevation  
At 1:50 Scale



COPYRIGHT RESERVED. THIS DRAWING MAY NOT BE USED OR REPRODUCED WITHOUT WRITTEN CONSENT. COPYRIGHT DESIGN AND PATENTS ACT 1988.

rev		date		drawn	chk'd
					
13 Lower Green • Tetterhall • Wolverhampton • WV6 9AH					
project title					
1216 - High Leasowe					
For: Mr J Gatehouse					
drawing title					
Proposed Elevations					
drawing no.					
1216 - P - 004					
scale					
1:50 @ A1					
date					
July 2021					
drawn by		checked by		authorised by	
MRE		JJF		IL	
<a href="http://www.lewis-architecture.co.uk">www.lewis-architecture.co.uk</a>					