


© This drawing and design are copyright.
 Do not scale from this drawing. Use only figured dimensions. If in doubt, ask.
 All dimensions are to be checked on site.
 Any discrepancies should be reported immediately to the Architect.




WEST ELEVATION




SOUTH ELEVATION

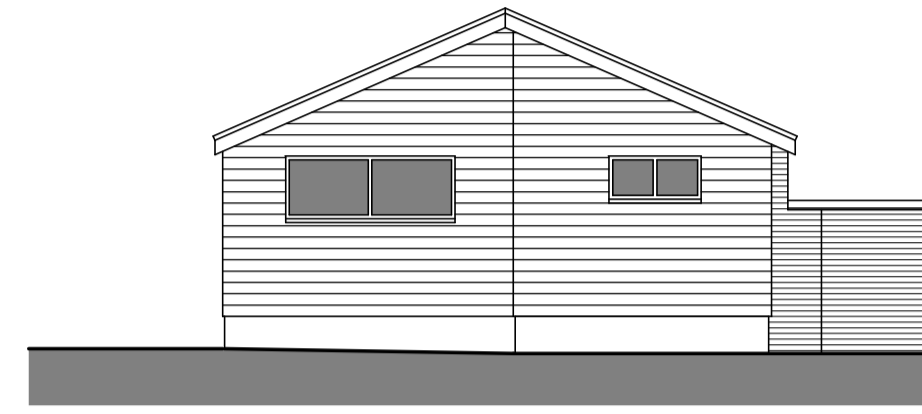


EAST ELEVATION

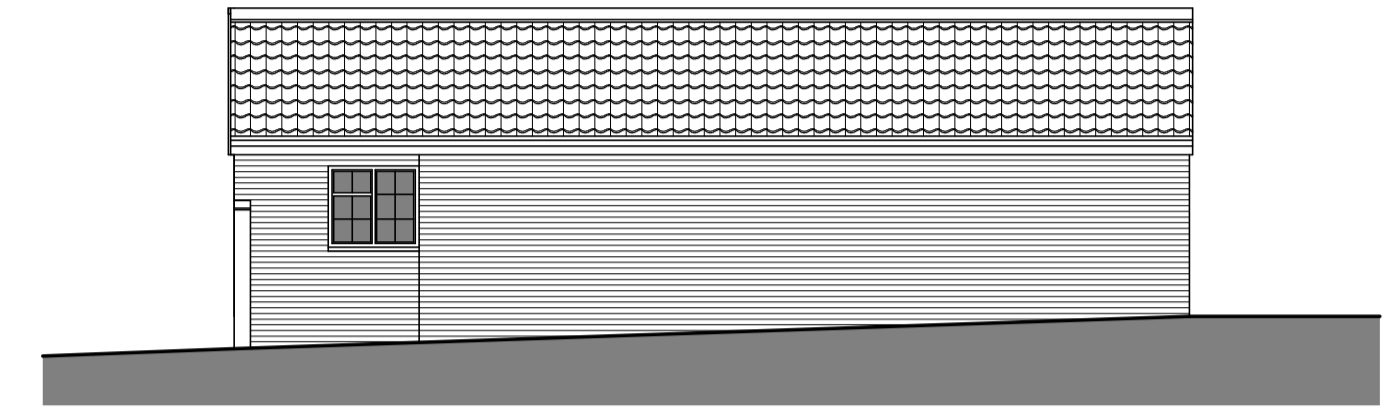

NORTH ELEVATION

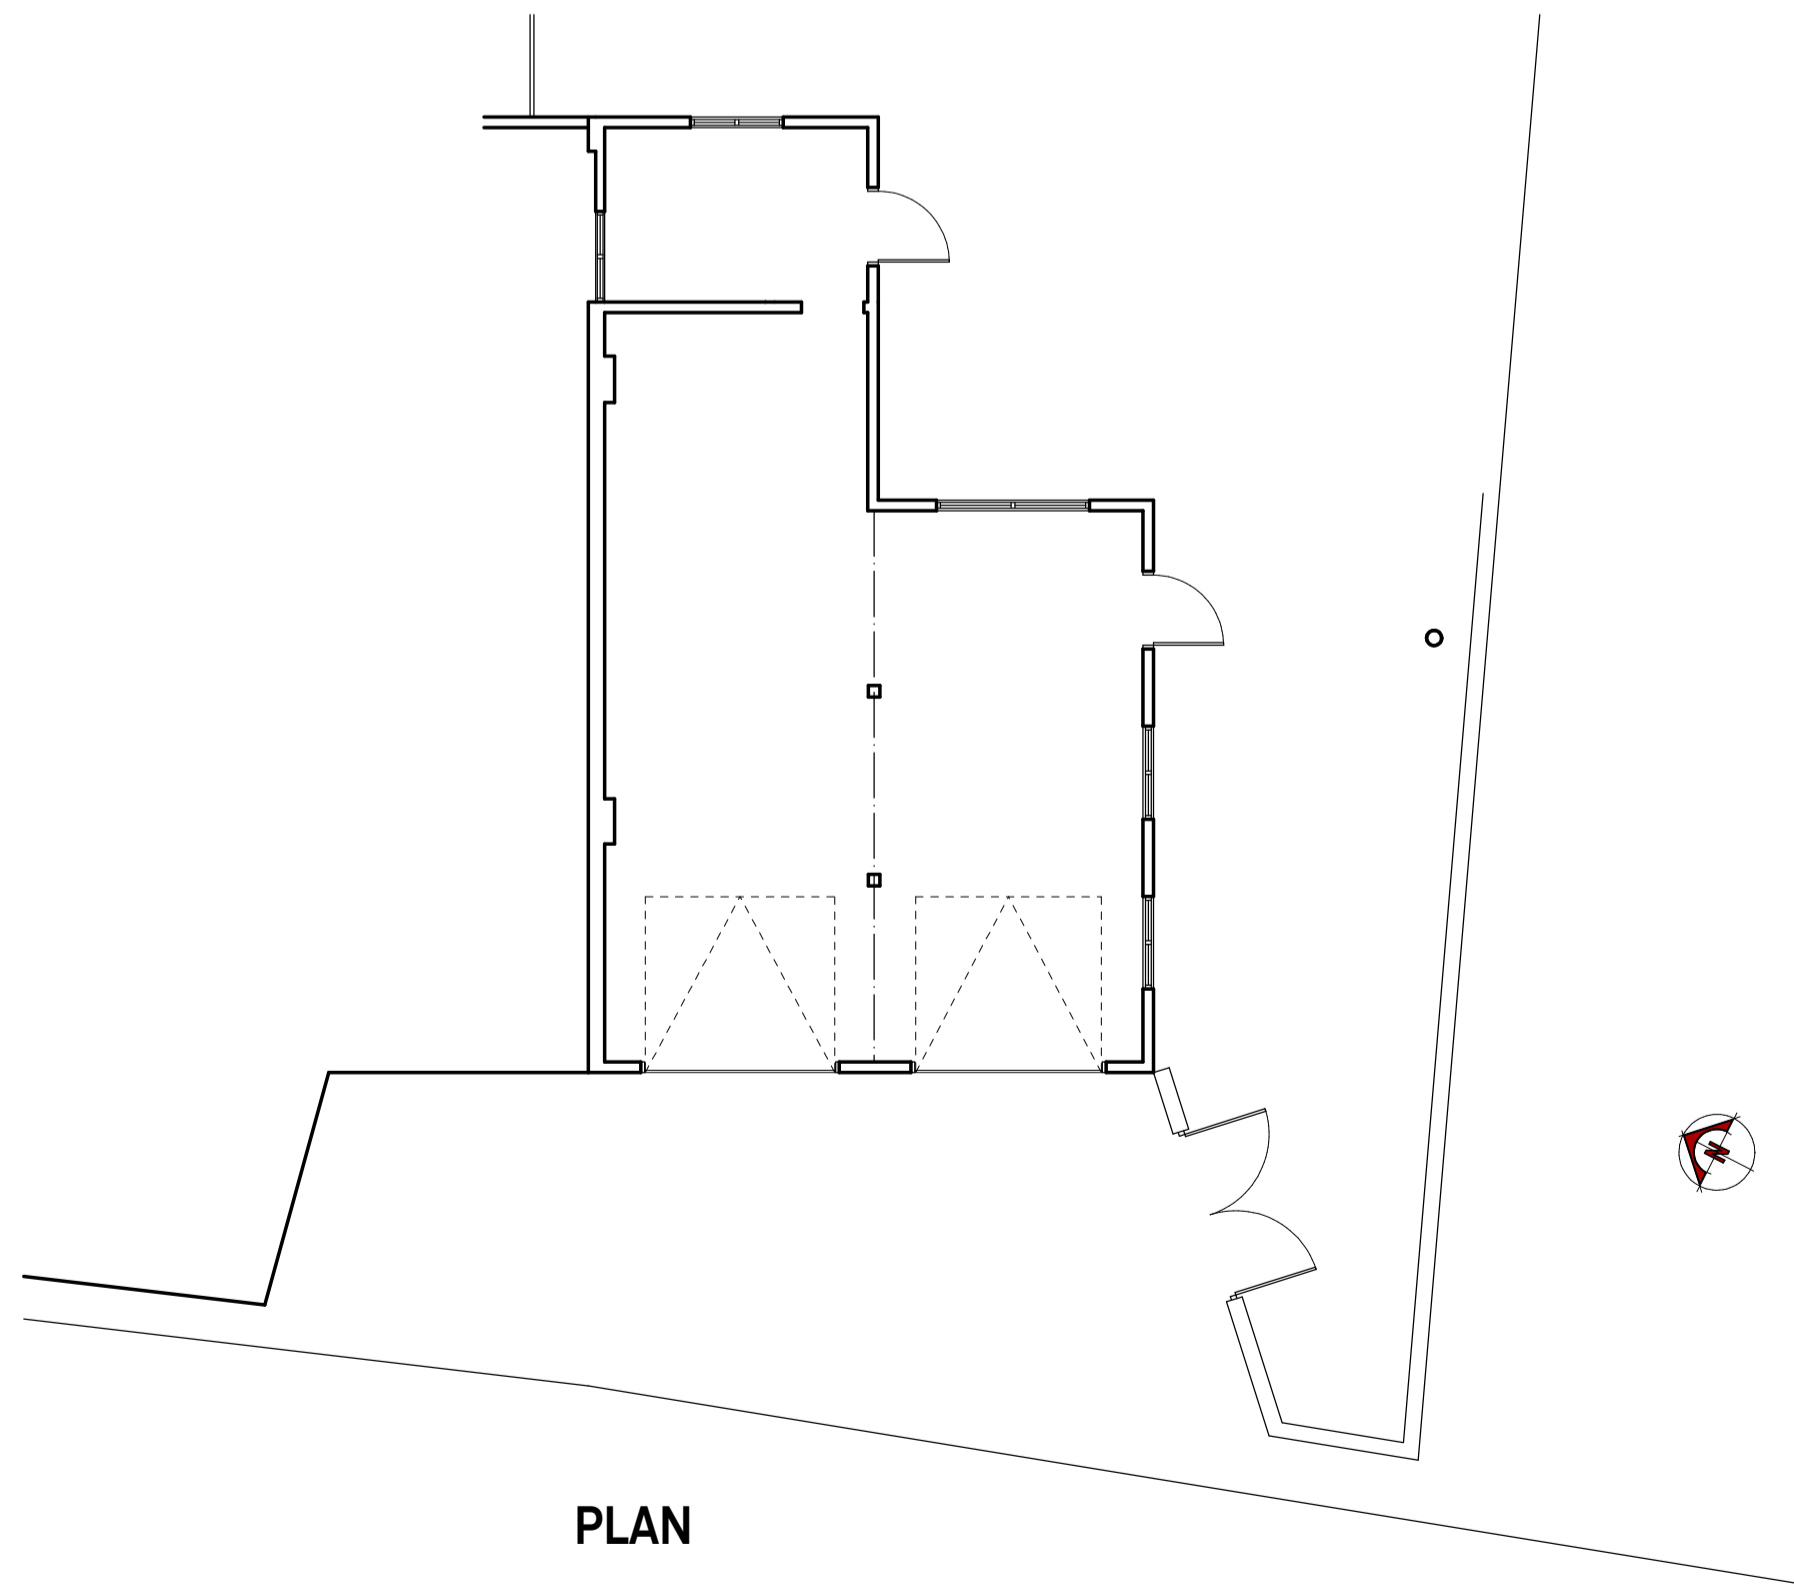

PLAN

 

DATE	REV.	DESCRIPTION	DRAWN

PatrickAllen&Associates
Architects
 architects@patrickallen.org.uk
 www.patrickallen.org.uk
 +44 (0)1473 820660

2 Grange Business Centre
 Tommy Flowers Drive
 Grange Farm
 Kesgrave, Ipswich
 Suffolk, IP6 2BY

Project
EXISTING GARAGE
The Forge, Church St., Groton, C10 5HD

Client
Gerald Becker

Drawing Title
Measured Survey

Drawing Status
Preliminary

Scale	Paper Size	Date	Drawn
1:100	A1	Aug 2019	--

Drawing Number
4062-01