


© This drawing and design are copyright.
 Do not scale from this drawing. Use only figured dimensions. If in doubt, ask.
 All dimensions are to be checked on site.
 Any discrepancies should be reported immediately to the Architect.

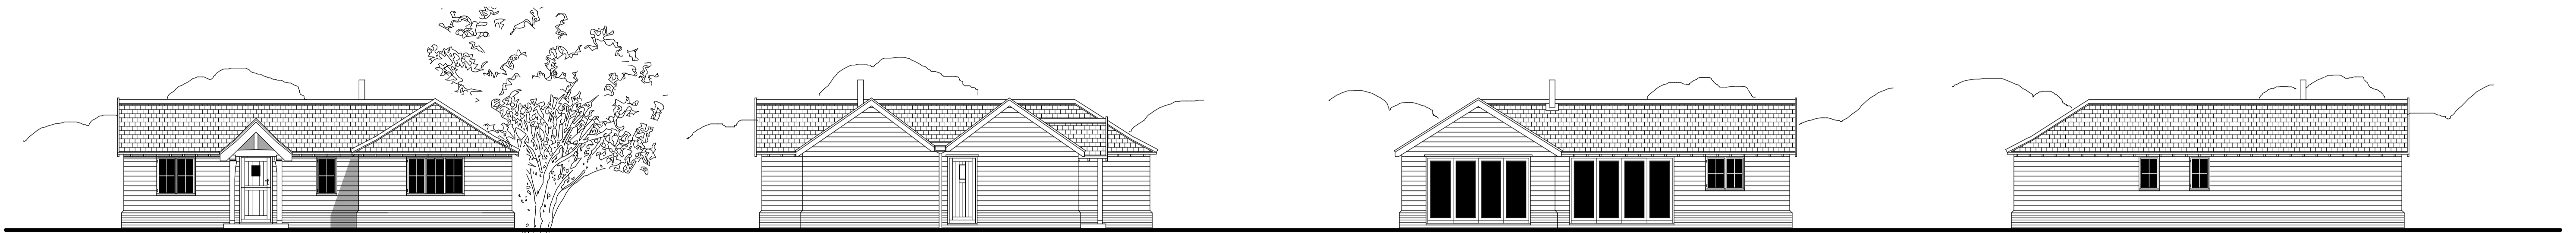


WEST ELEVATION


NORTH ELEVATION

EAST ELEVATION

SOUTH ELEVATION

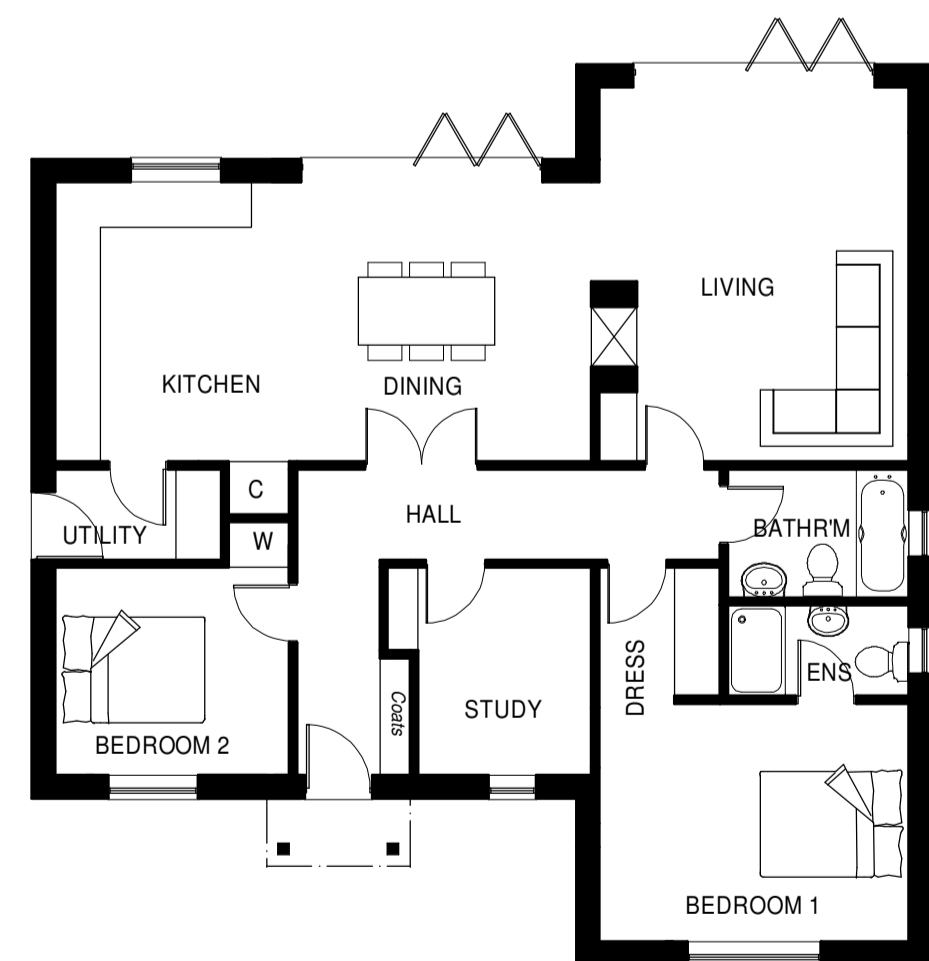

FLOOR PLAN

 

DATE	REV	DESCRIPTION	DRAWN

Patrick Allen & Associates Architects
 architects@patrickallen.org.uk | 2 Grange Business Centre
 www.patrickallen.org.uk | Tommy Flowers Drive
 +44 (0)1473 620660 | Grange Farm
 Kesgrave, Ipswich
 Suffolk, IP5 2BY

Project
**PROPOSED DEVELOPMENT
 THE FORGE, CHURCH ST, GROTON. CO10 5HD**

Client
Mr Gerald Becker

Drawing Title
PROPOSED PLANS AND ELEVATIONS

Drawing Status
Planning

Scale	Paper Size	Date	Drawn
1:100	A1	July 2021	--

Drawing Number
4062-22