

# PLANNING

Note:

- For planning purposes only
- Levels may vary by +/-15cm



Key:

— Site Boundary

Bellingham Station



BELLINGHAM ROAD

 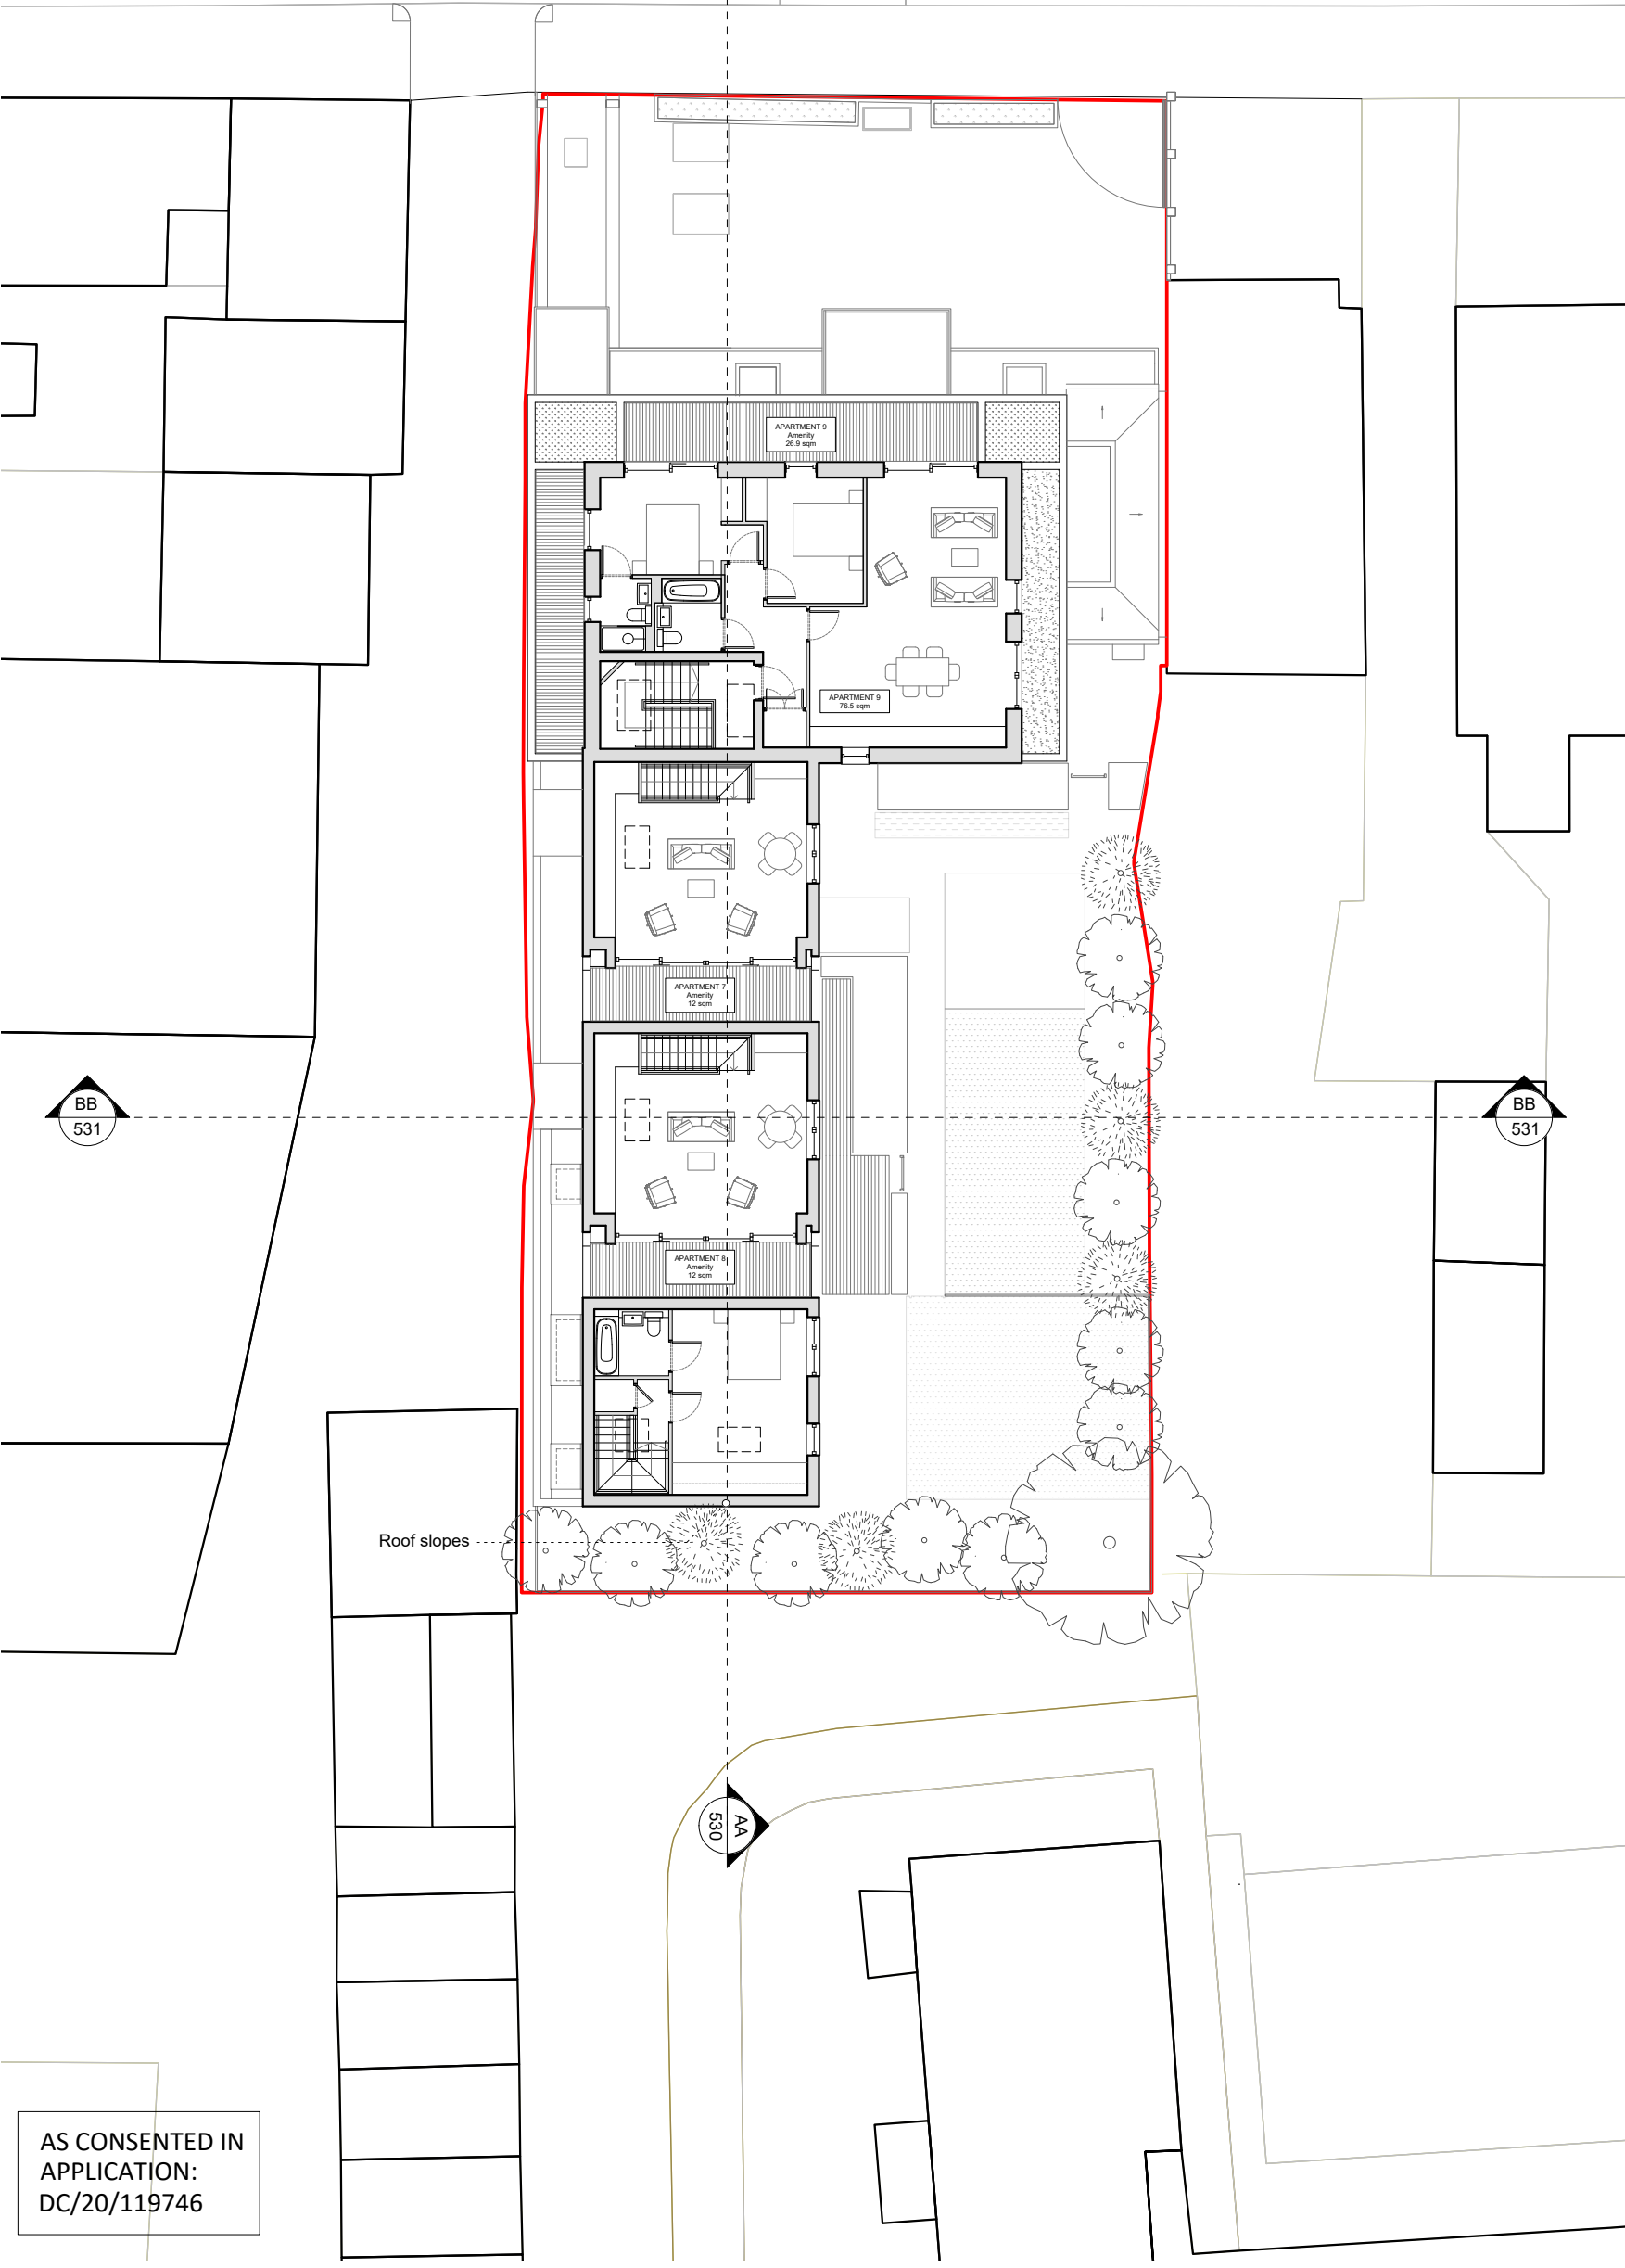

Rev.	Date	Description
P1	13.05.21	Planning application issue

AS CONSENTED IN APPLICATION:  
DC/20/119746

## NEWTON

ARCHITECTURE LTD

e. alistair@newtonarchitecture.co.uk

Project 4 Bellingham Road		
Title Existing Second Floor Plan		
Drawing no. 2002 - EX - 512		
Date 13.05.21	Rev. P1	Scale 1:200@A3/1:100@A1