

PLANNING

Note:

- For planning purposes only
- Levels may vary by +/-15cm



Key:

— Site Boundary

Bellingham Station



BELLINGHAM ROAD

 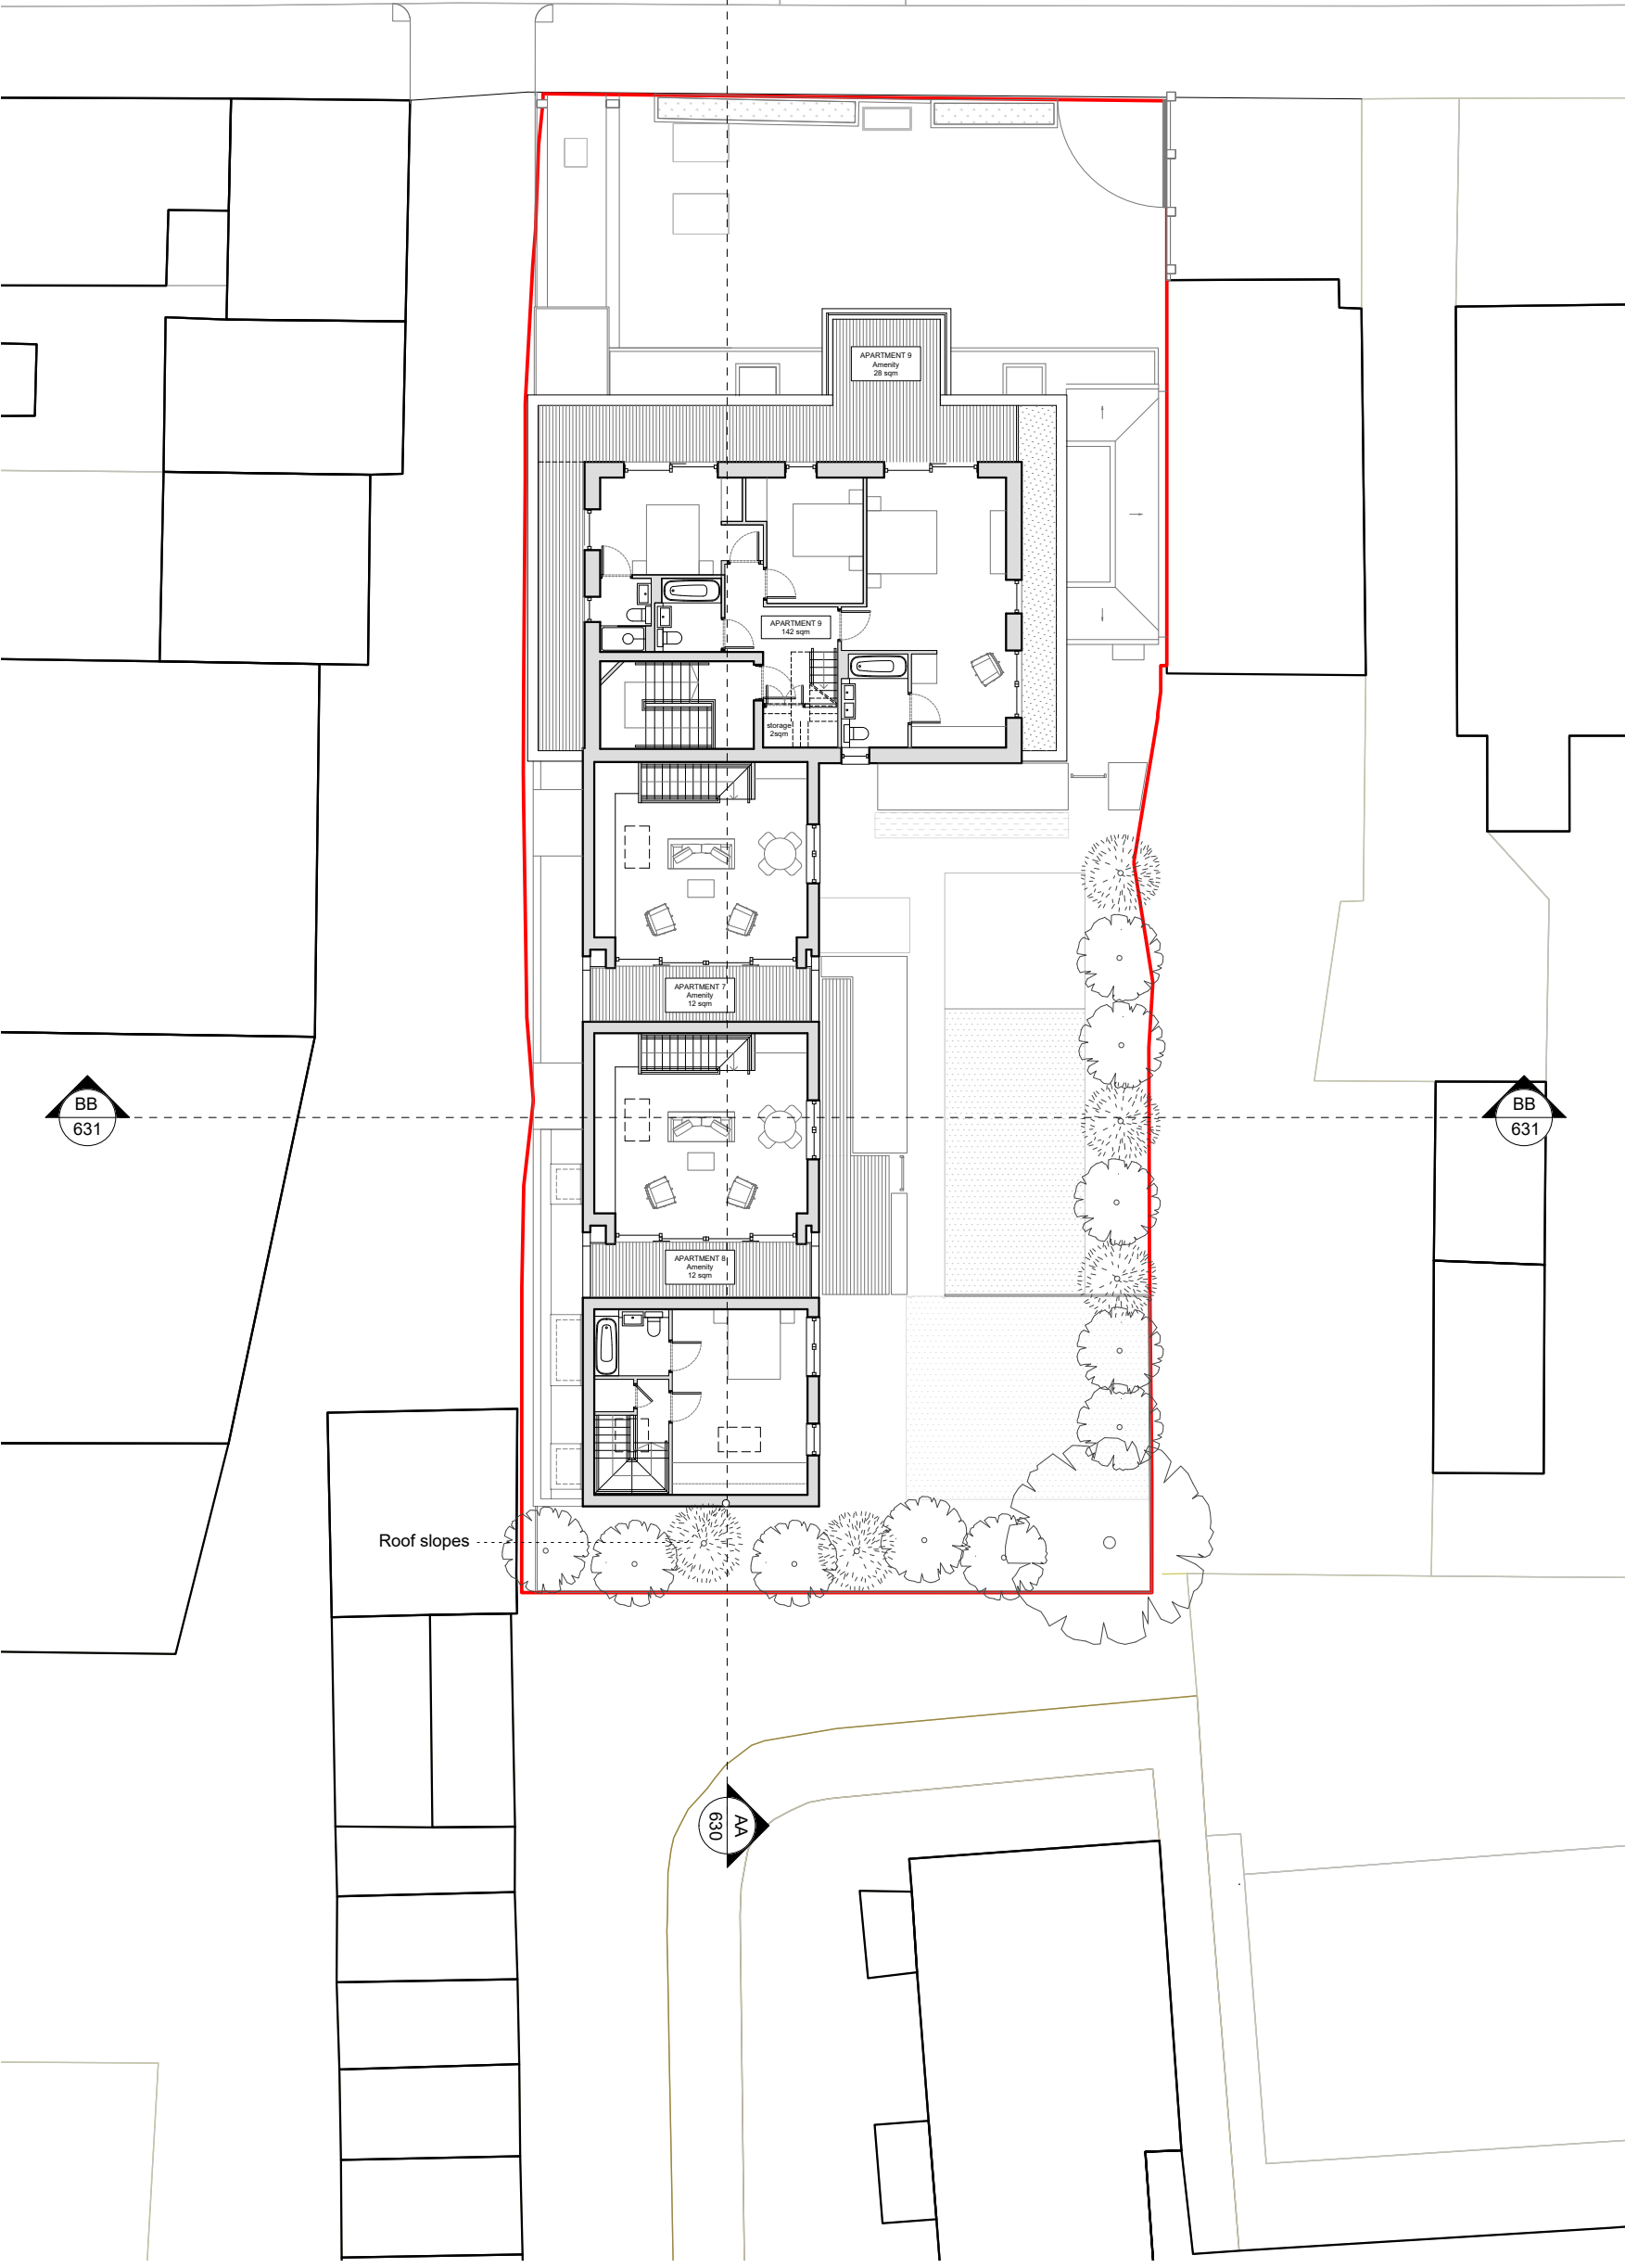

Rev.	Date	Description
P1	13.05.21	Planning application issue

NEWTON
ARCHITECTURE LTD

e. alistair@newtonarchitecture.co.uk

Project
4 Bellingham Road

Title
Proposed Second Floor Plan

Drawing no.
2002 - PL - 612

Date	Rev.	Scale
13.05.21	P1	1:200@A3/1:100@A1