


PLANNING

Note:

- For planning purposes only
- Levels may vary by +/-25cm

- Key:
- Site Boundary
- Material Key
- 1 Timber fence to match existing
 - 2 Pale brickwork
 - 3 Metal cladding panel
 - 4 Metal coping
 - 5 Metal railings

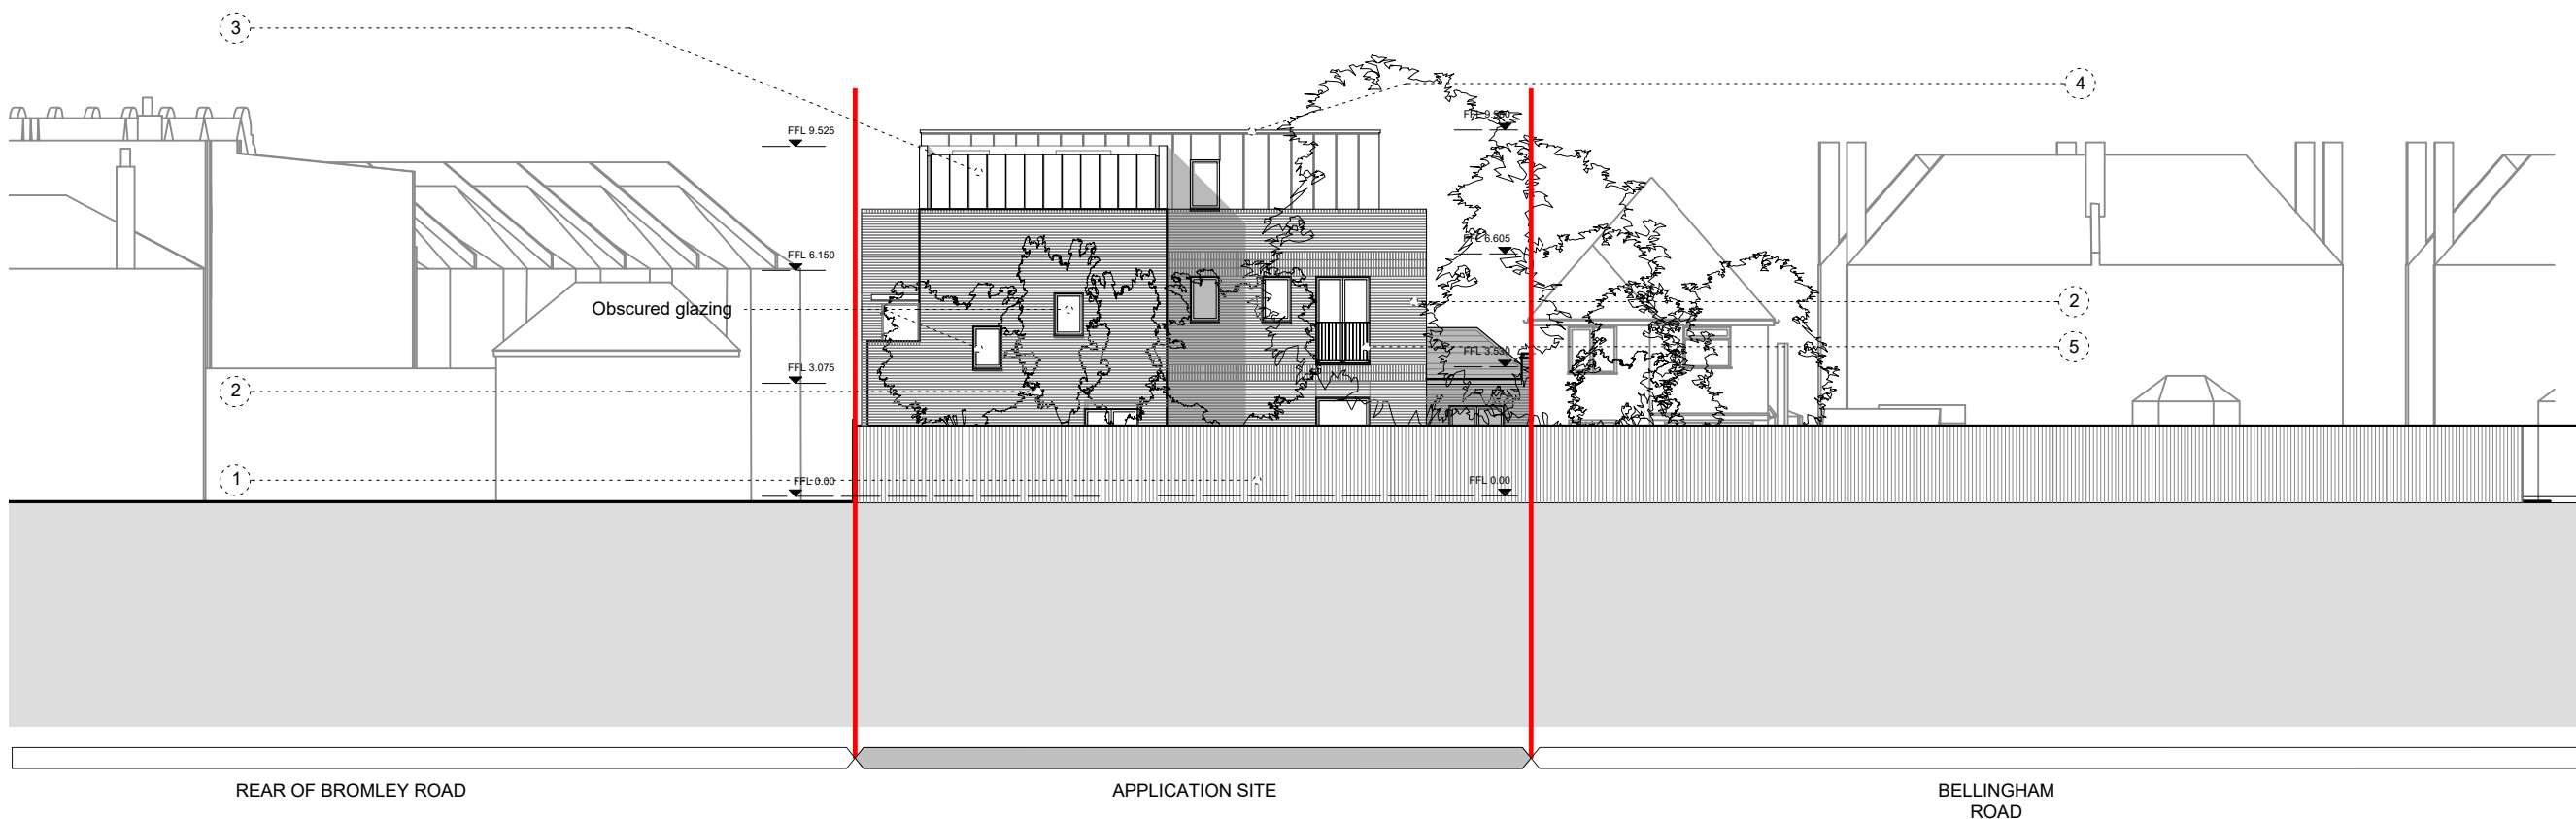

Rev.	Date	Description
P1	29.07.21	Planning application issue

NEWTON ARCHITECTURE LTD

e. alistair@newtonarchitecture.co.uk

Project		
4 Bellingham Road		
Title		
Existing South Elevation		
Drawing no.		
2002 - EX - 522		
Date	Rev.	Scale
29.07.21	P1	1:200@A3/1:100@A1
© Newton Architecture Ltd		

AS CONSENTED IN APPLICATION:
DC/20/117393