


0 1 2 3 4 5 M

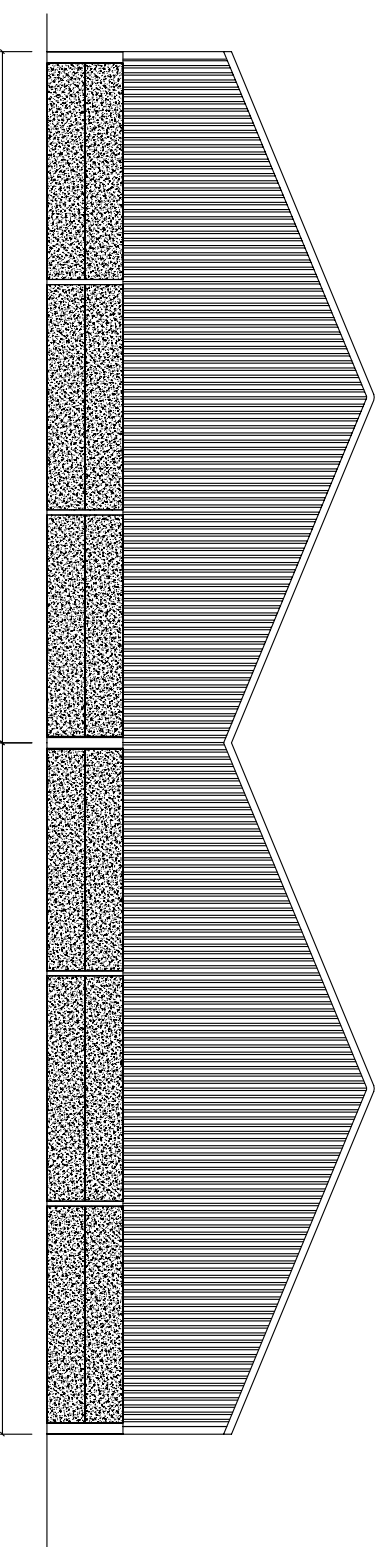

0 1 2 3 4 5 M



Swift Structures Ltd
 Knightley Eaves
 Woodseaves ST21 6HS
 01785 851624

Notes

Title EAST AND WEST ELEVATIONS

Date: 28/05/21

Client Project Proposed fodder store at Higher Rosculiffon Phase 1

Job No.

Drg Ref: SWS111.2 Rev:

Drawn:

1:200@A3