



CONTRACTORS MUST CHECK ALL DIMENSIONS - ONLY WORK FROM FIGURED DIMENSIONS - DISCREPANCIES MUST BE REPORTED IMMEDIATELY TO THE ARCHITECT TO AWAIT INSTRUCTIONS BEFORE PROCEEDING

IF IN DOUBT - ASK


DATE: 01.07.2021 REVISION: **A** Oak Barn layout updated.

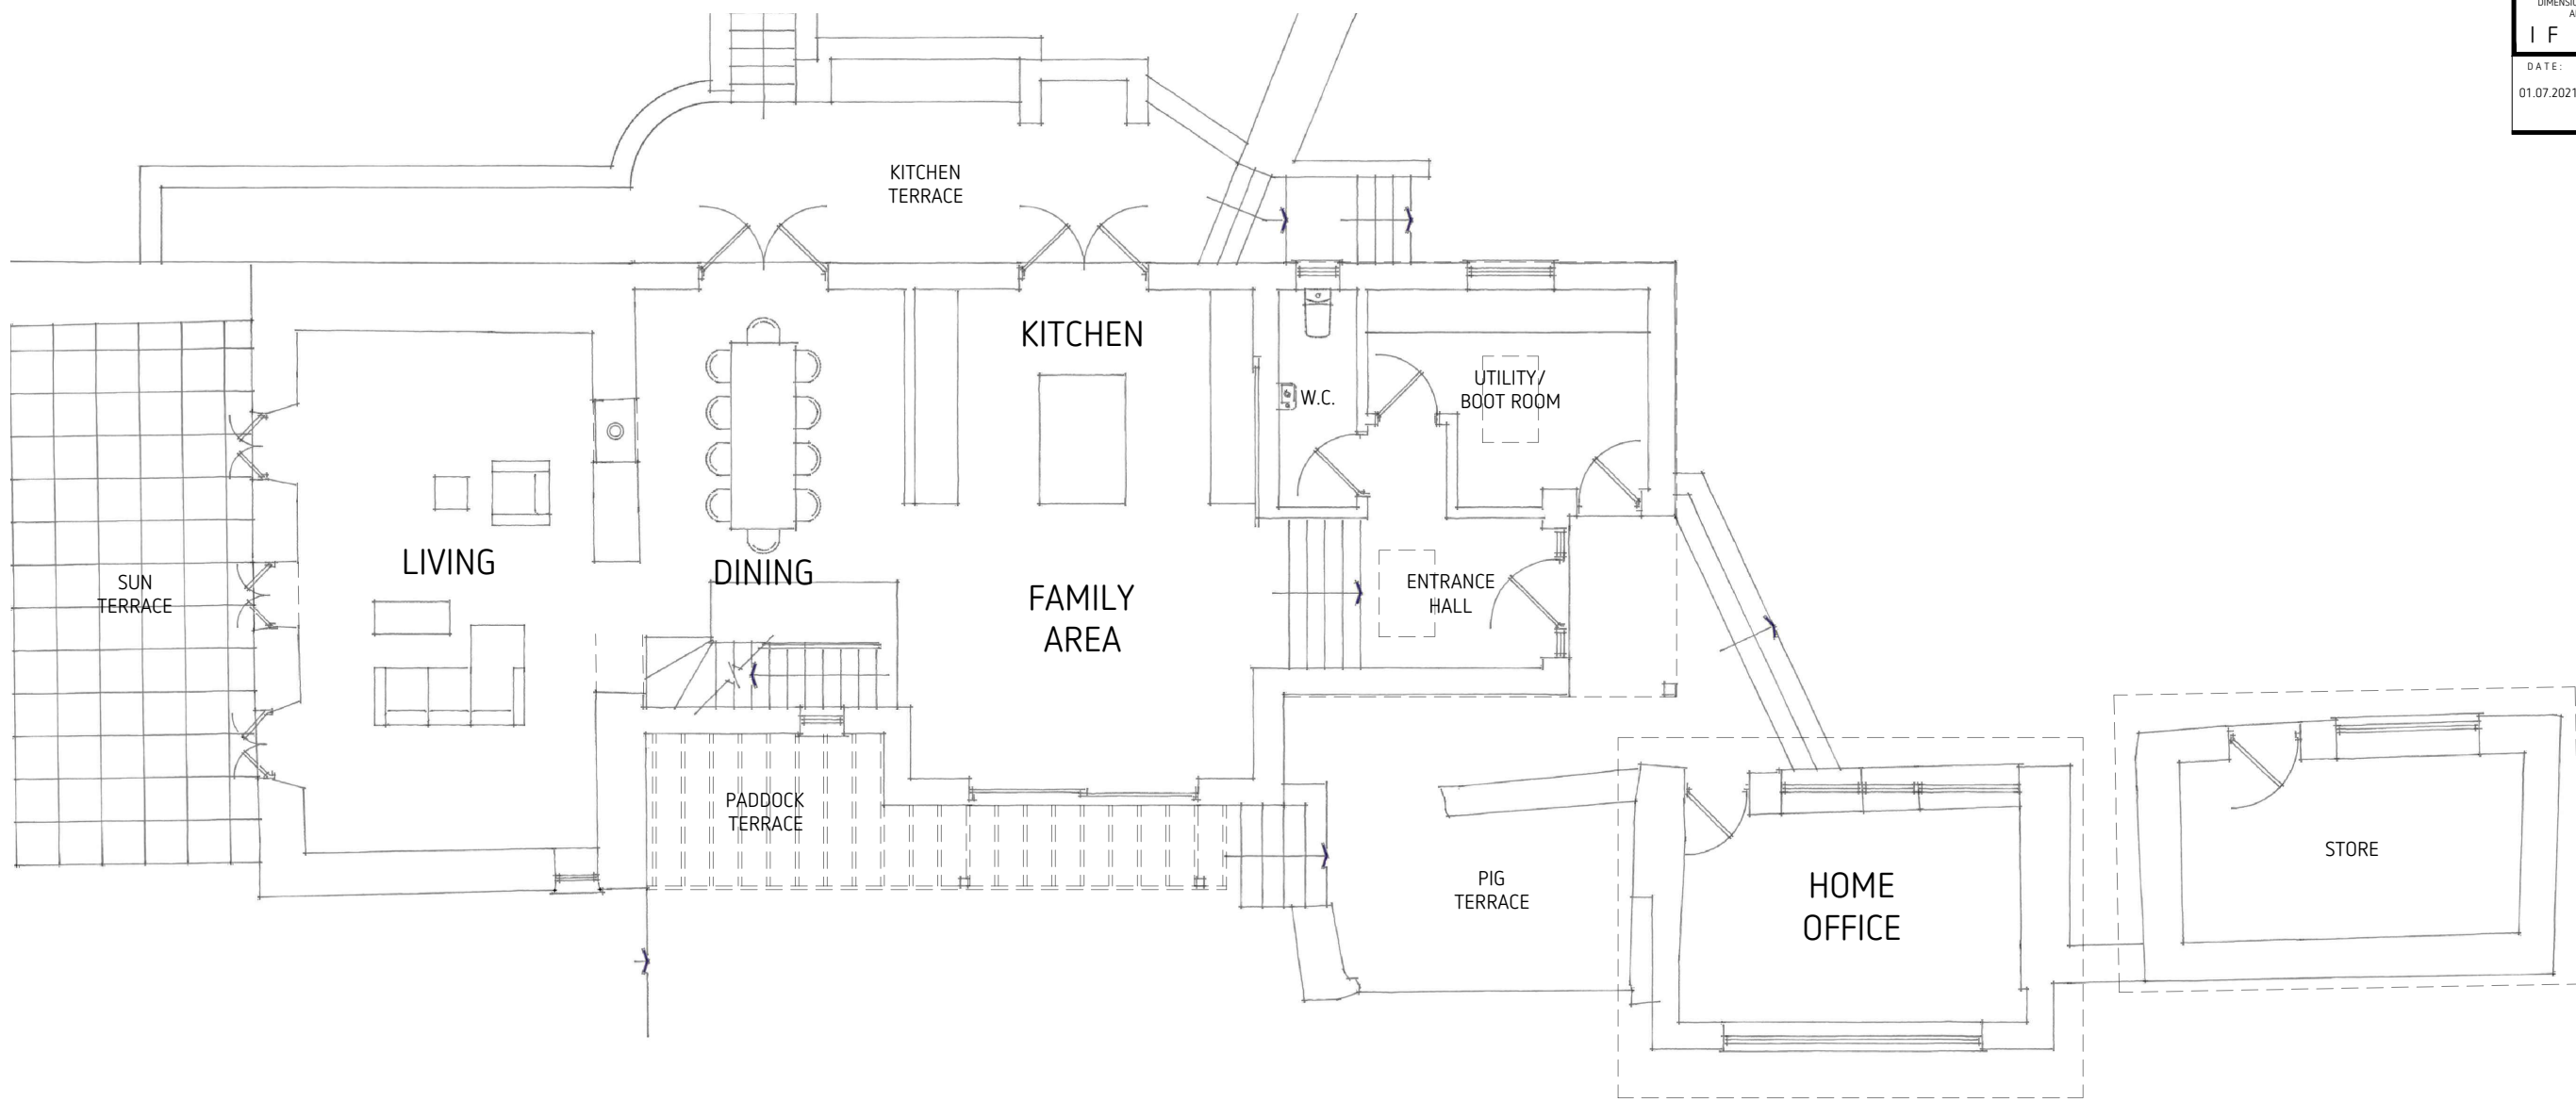

HOUSE & HOME OFFICE FLOOR PLAN

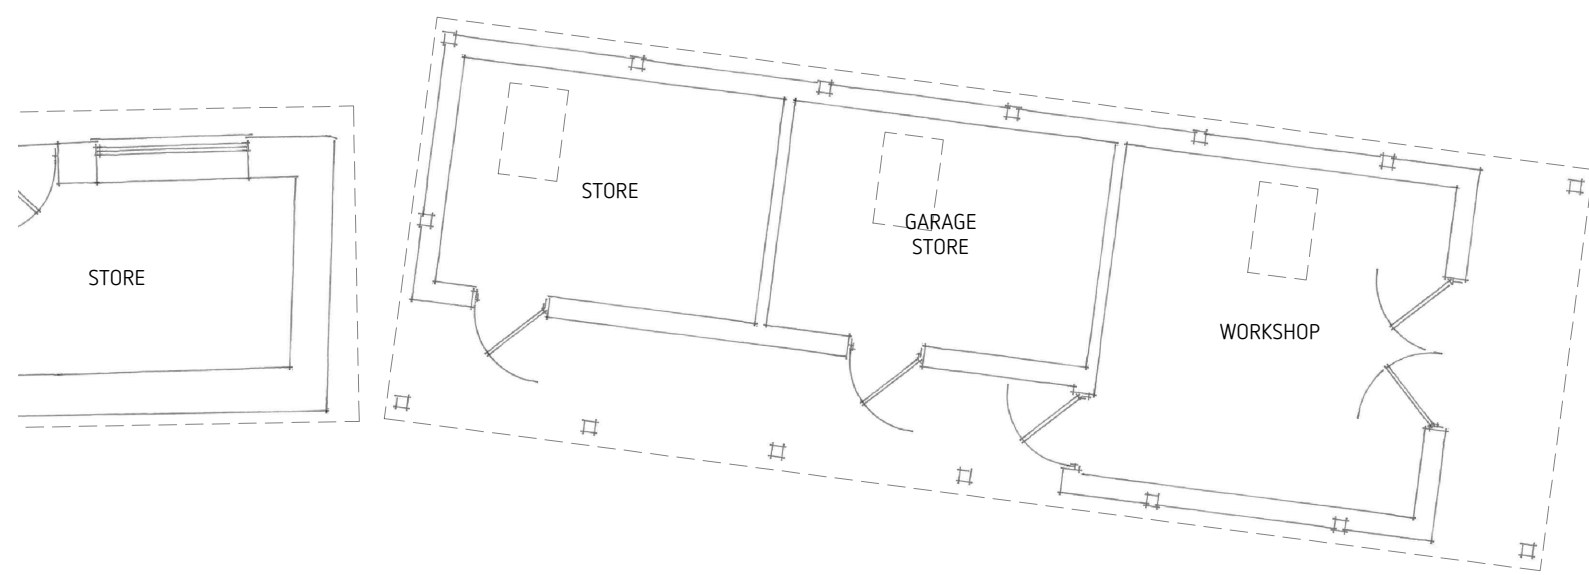

STORE BARN FLOOR PLAN

 

PROPOSED GROUND FLOOR PLANS

BEN WHITE ARCHITECTURE LIMITED
 T: 01872 858865 E: info@benwhitearchitecture.co.uk
 www.benwhitearchitecture.co.uk

PROJECT TITLE:
 ALTERATIONS & EXTENSION TO
 BROOK COTTAGE
 NEW MILL

DRAWING STATUS:
PLANNING
 SCALE: 1:100 @ A3

DATE:
 25.06.2020
 DRAWN: NJ/ BW

PROJECT NO.:
20026.3.0011
 STAGE: DRAWING NO.: REVISION:
A