



Plan Produced for: **PLANNING PERMISSION**
 Date Produced: 27 Apr 2021
 Plan Reference Number: TQRQM21117135728973

 


No.	Description	Date

63 st Clements close Truro Cornwall	
SITE PLAN	
Project number	0001
Date	19/07/21
Owner	Sultan Ahmed
Checked by	-
A100	
Scale	1:100

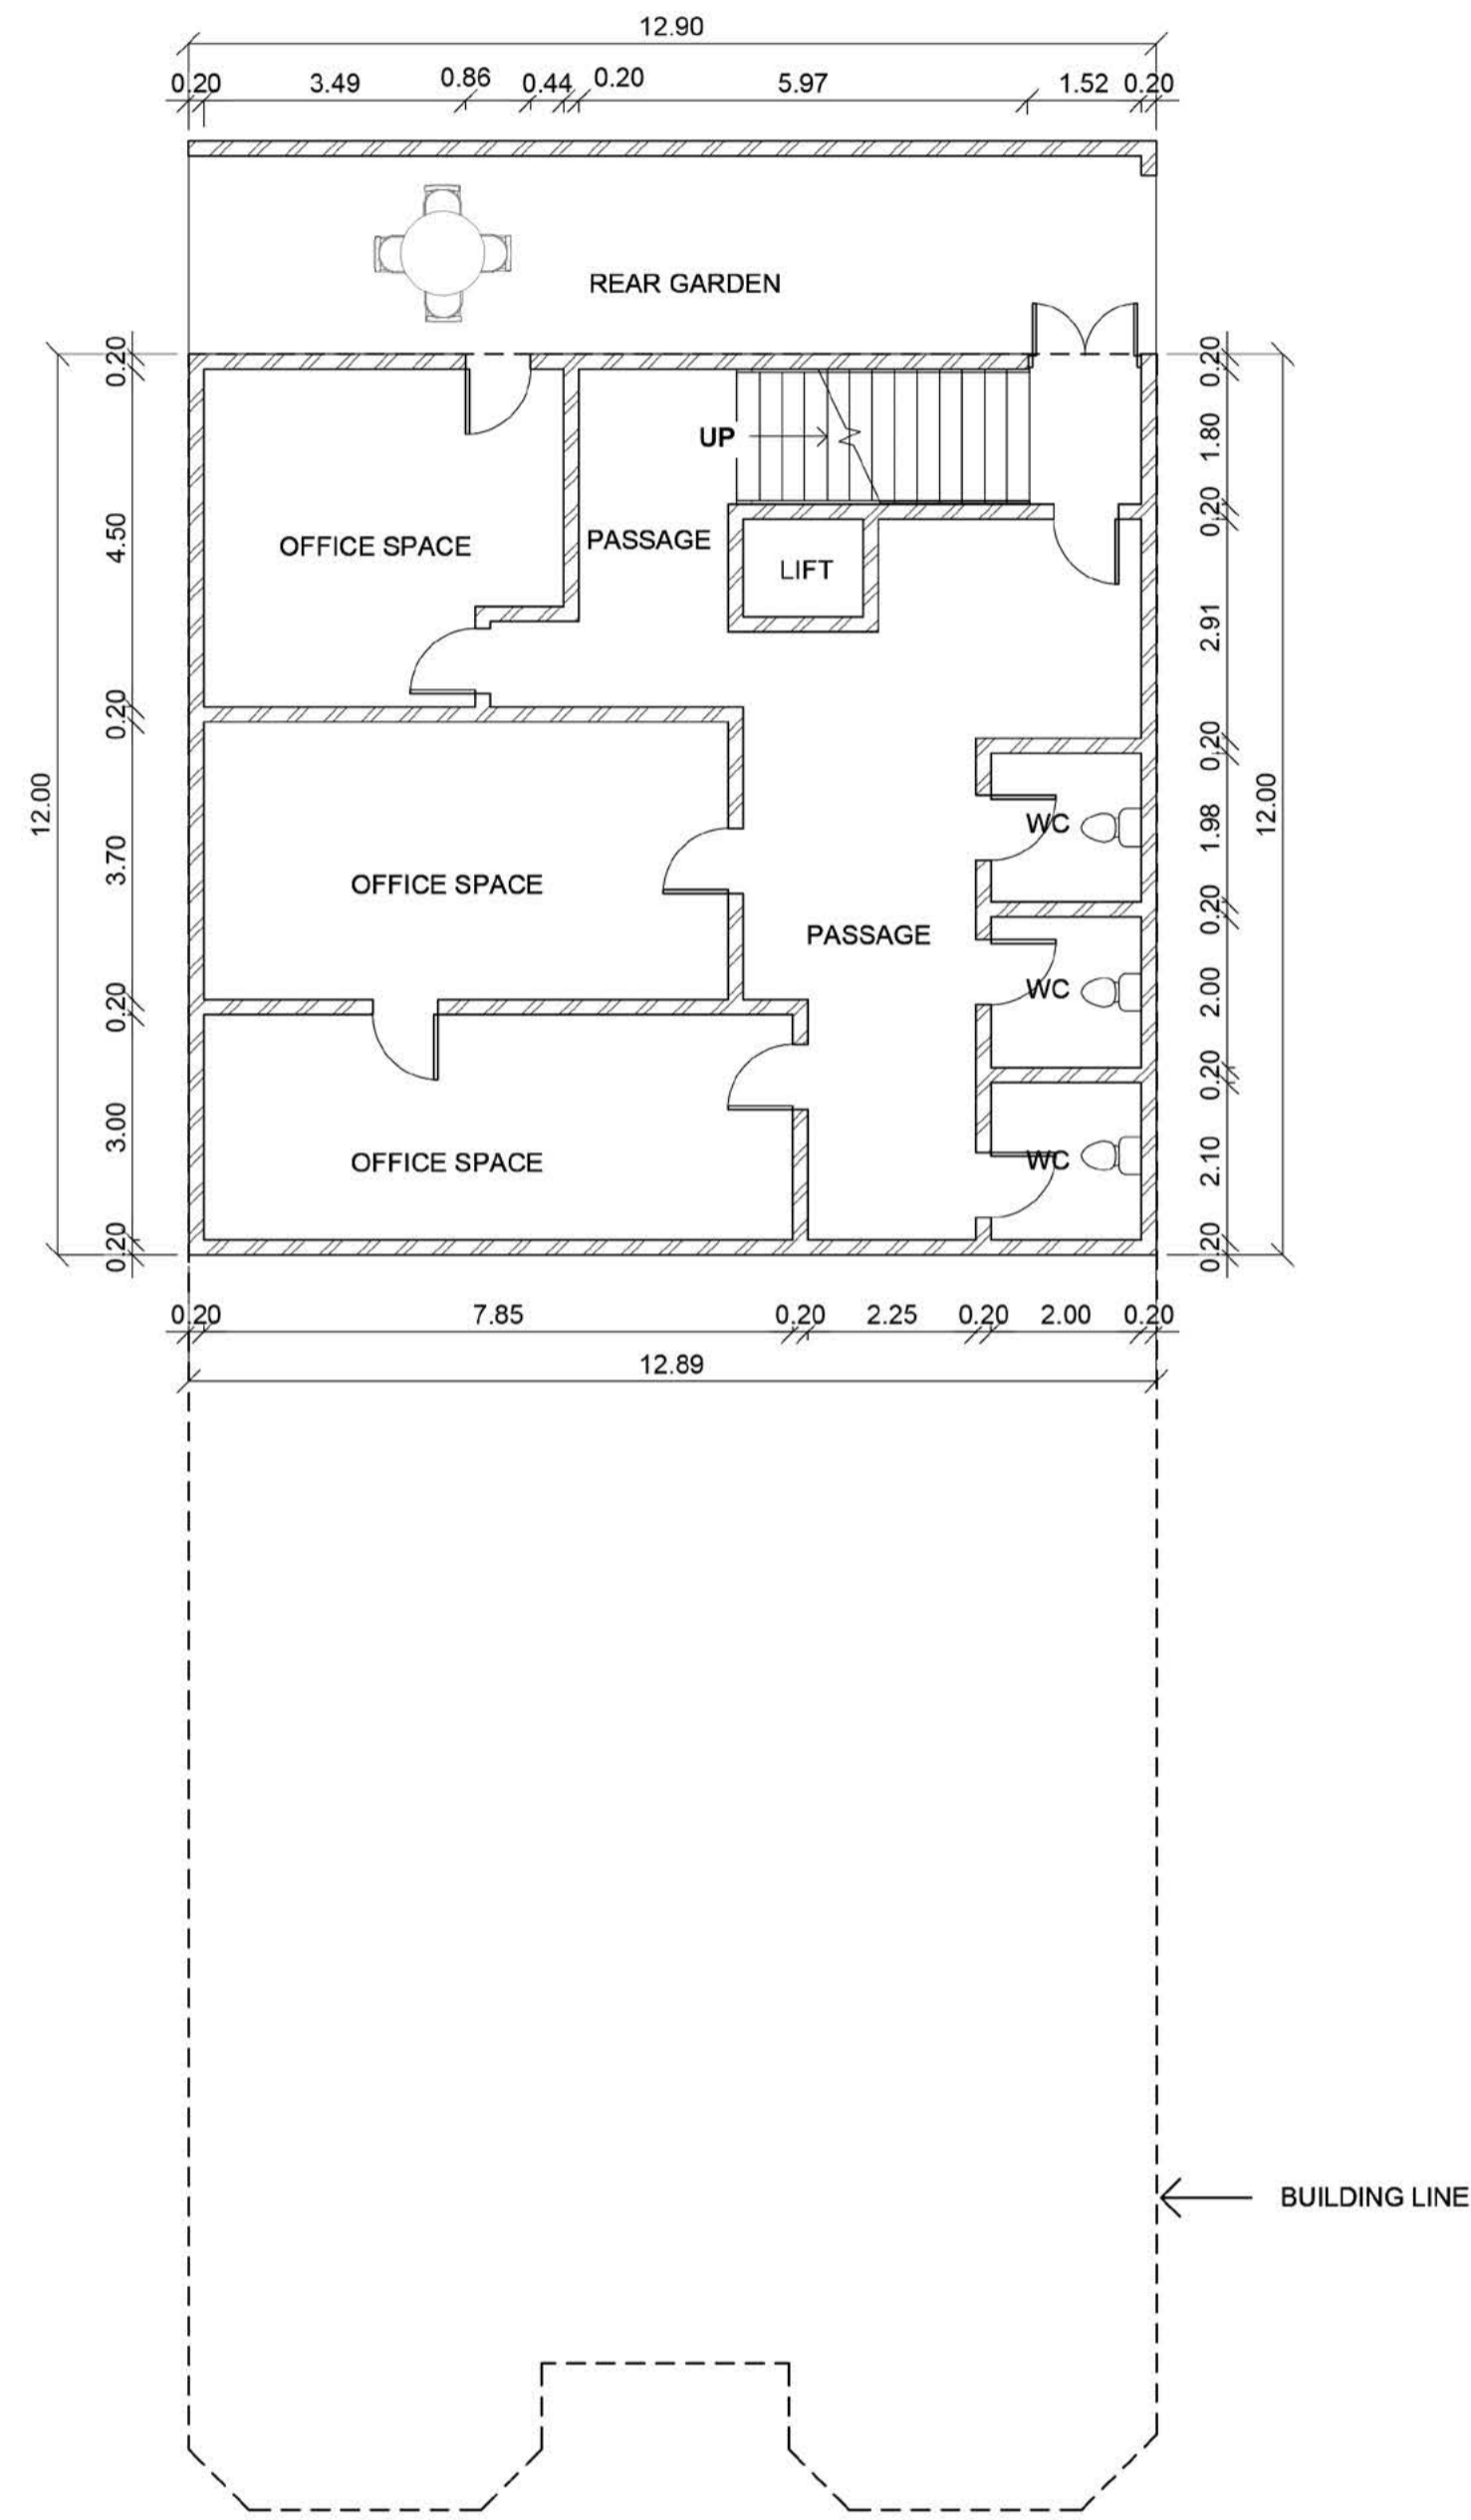

1 EXISTING BASEMENT PLAN
1:100

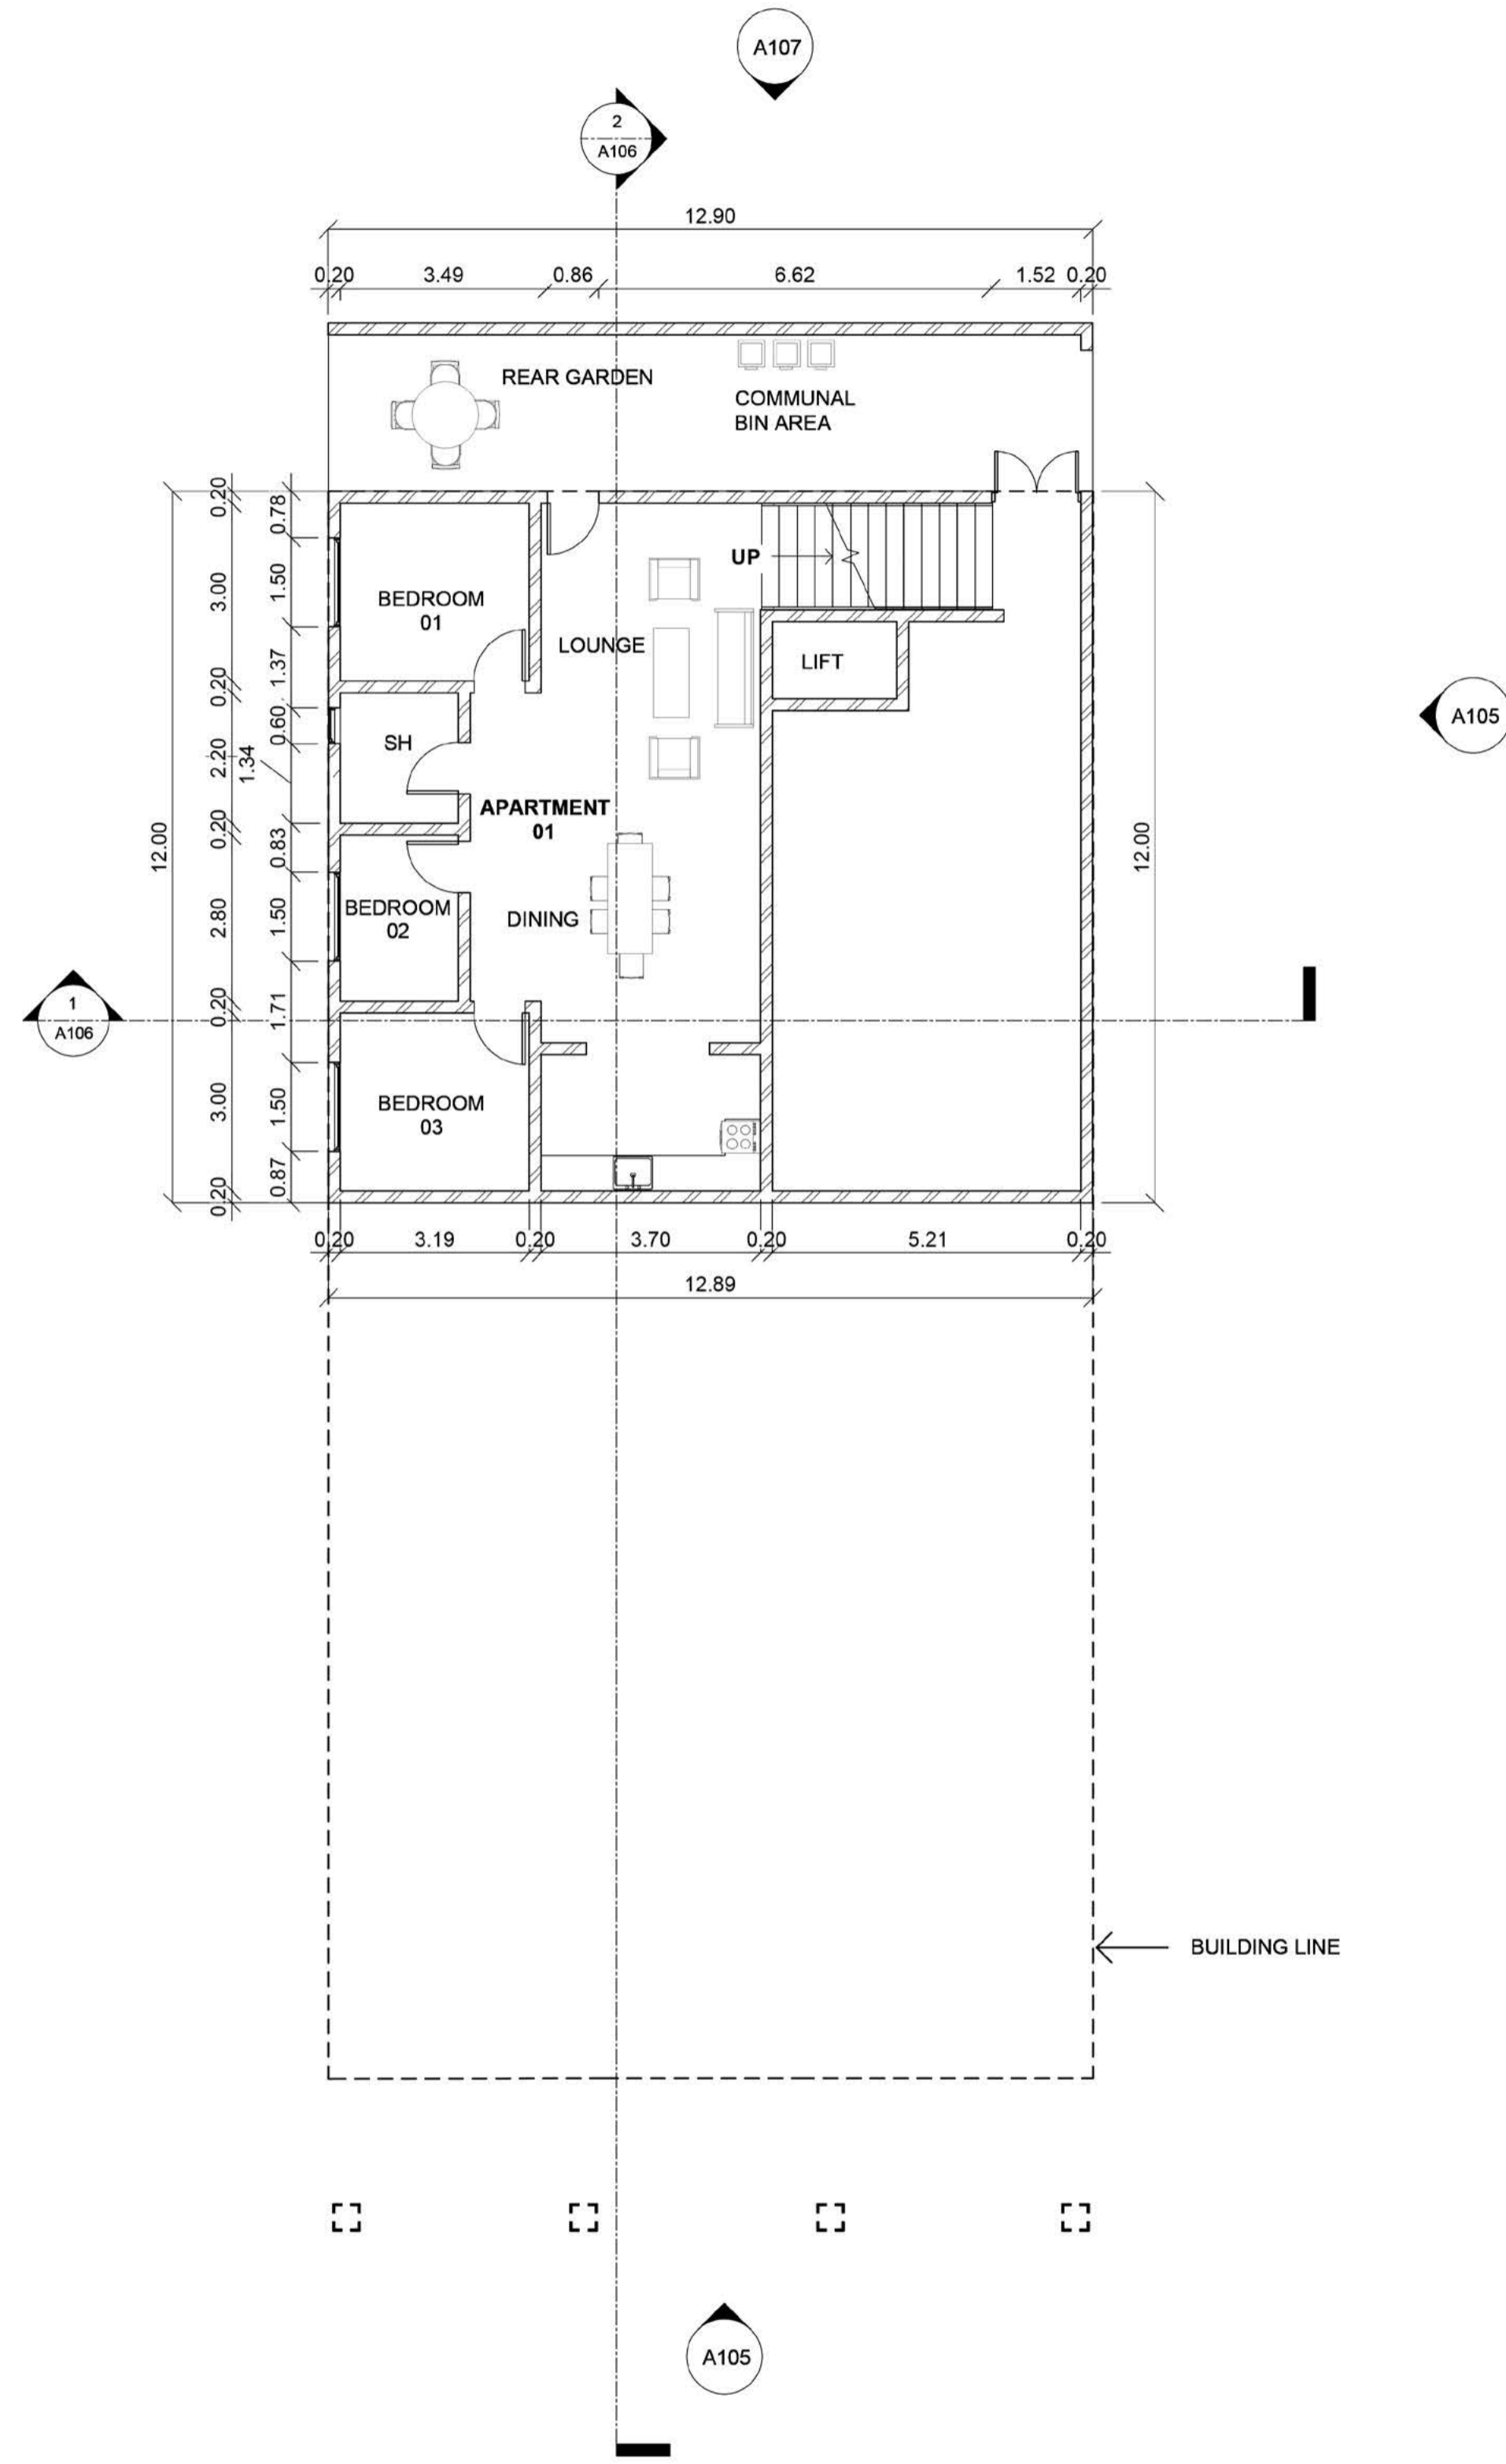


2 PROPOSED BASEMENT PLAN
1:100

No.	Description	Date


63 st Clements close
Truro
Cornwall

BASEMENT PLAN

Project number	0001
Date	19/07/21
Owner	Sultan Ahmed
Sheet Size	A1
A101	
Scale	1:100

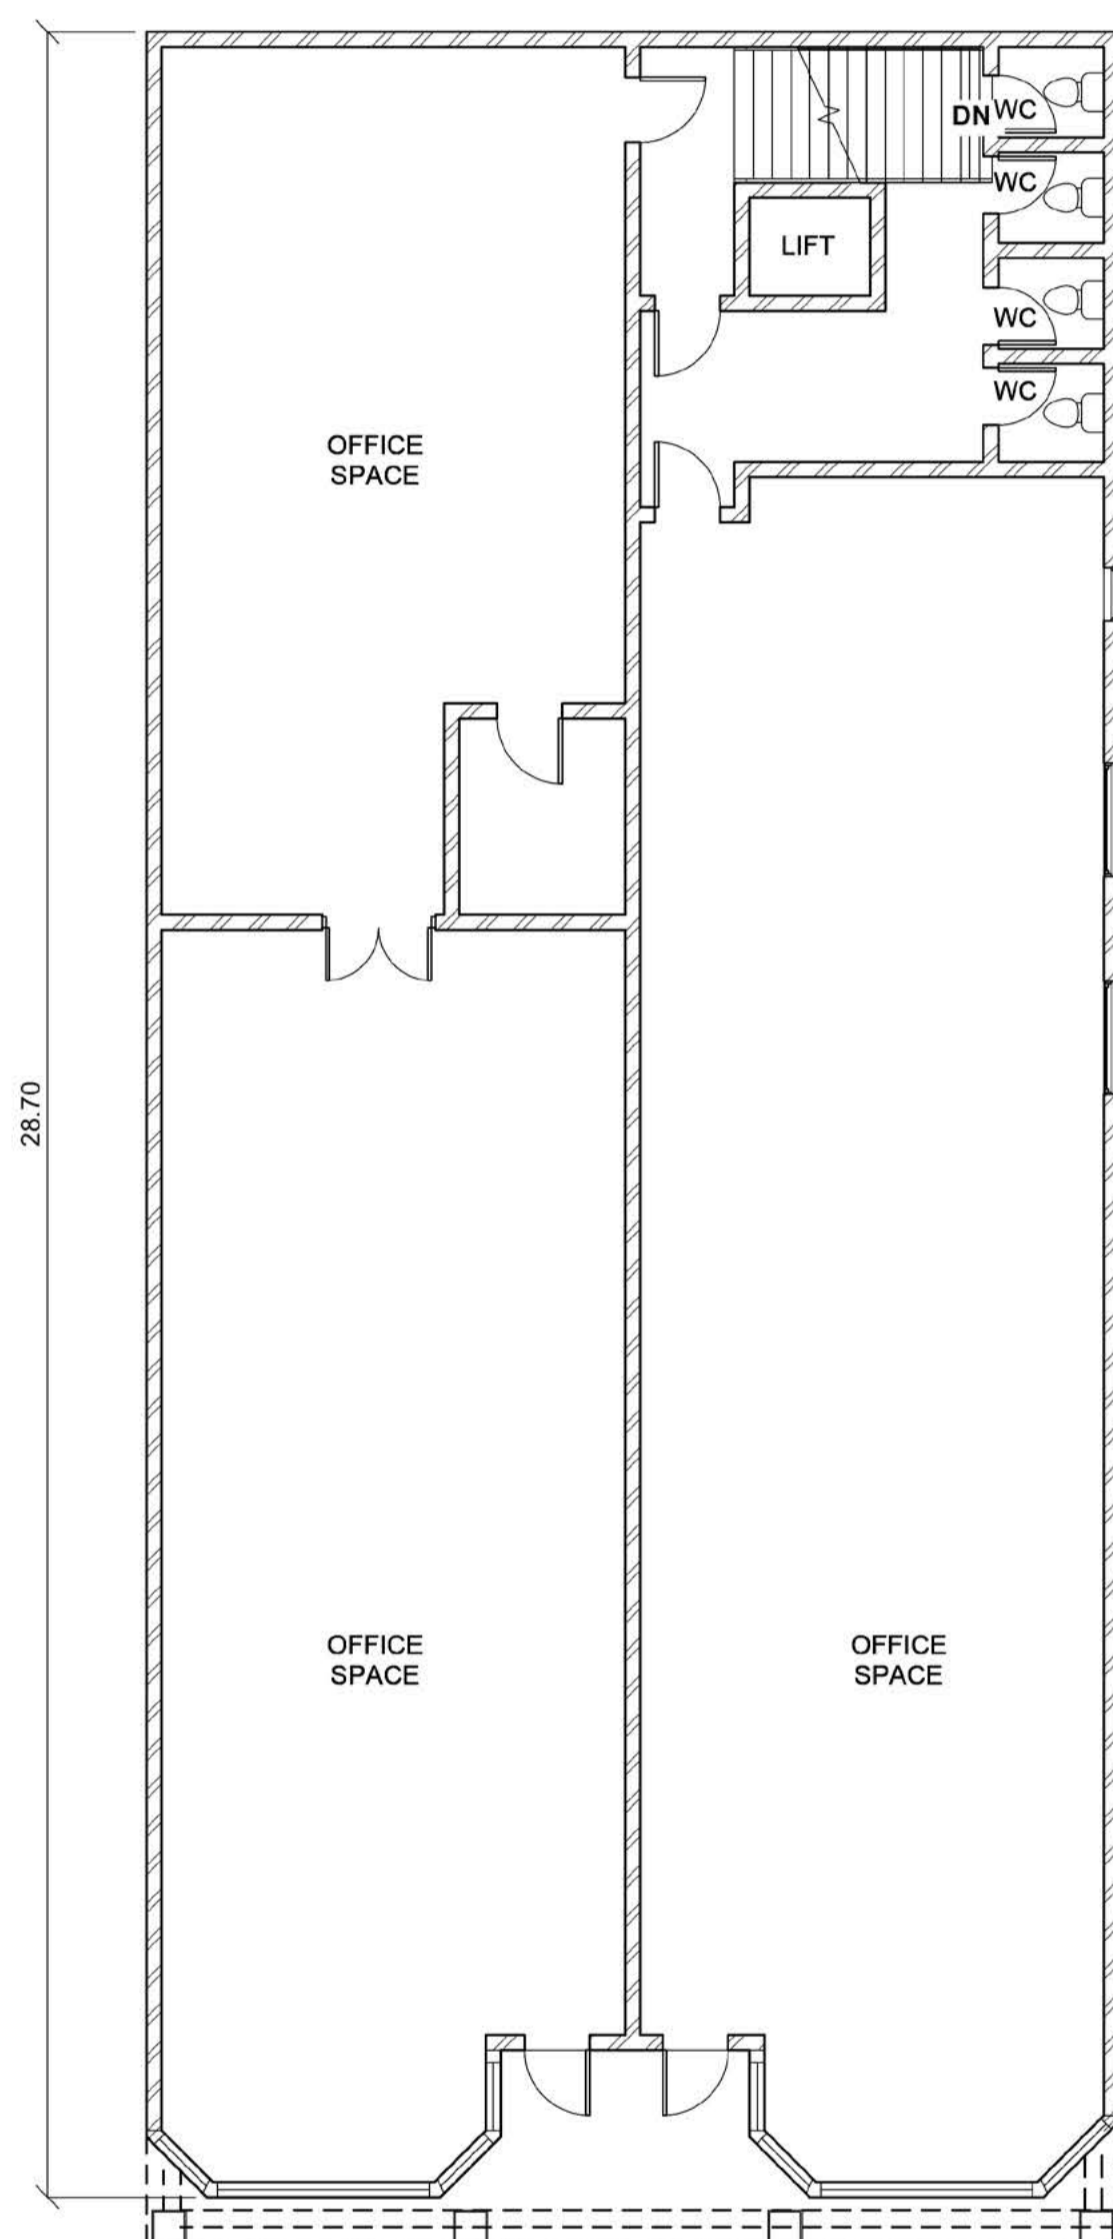

1 EXISTING GROUND FLOOR PLAN
1:100

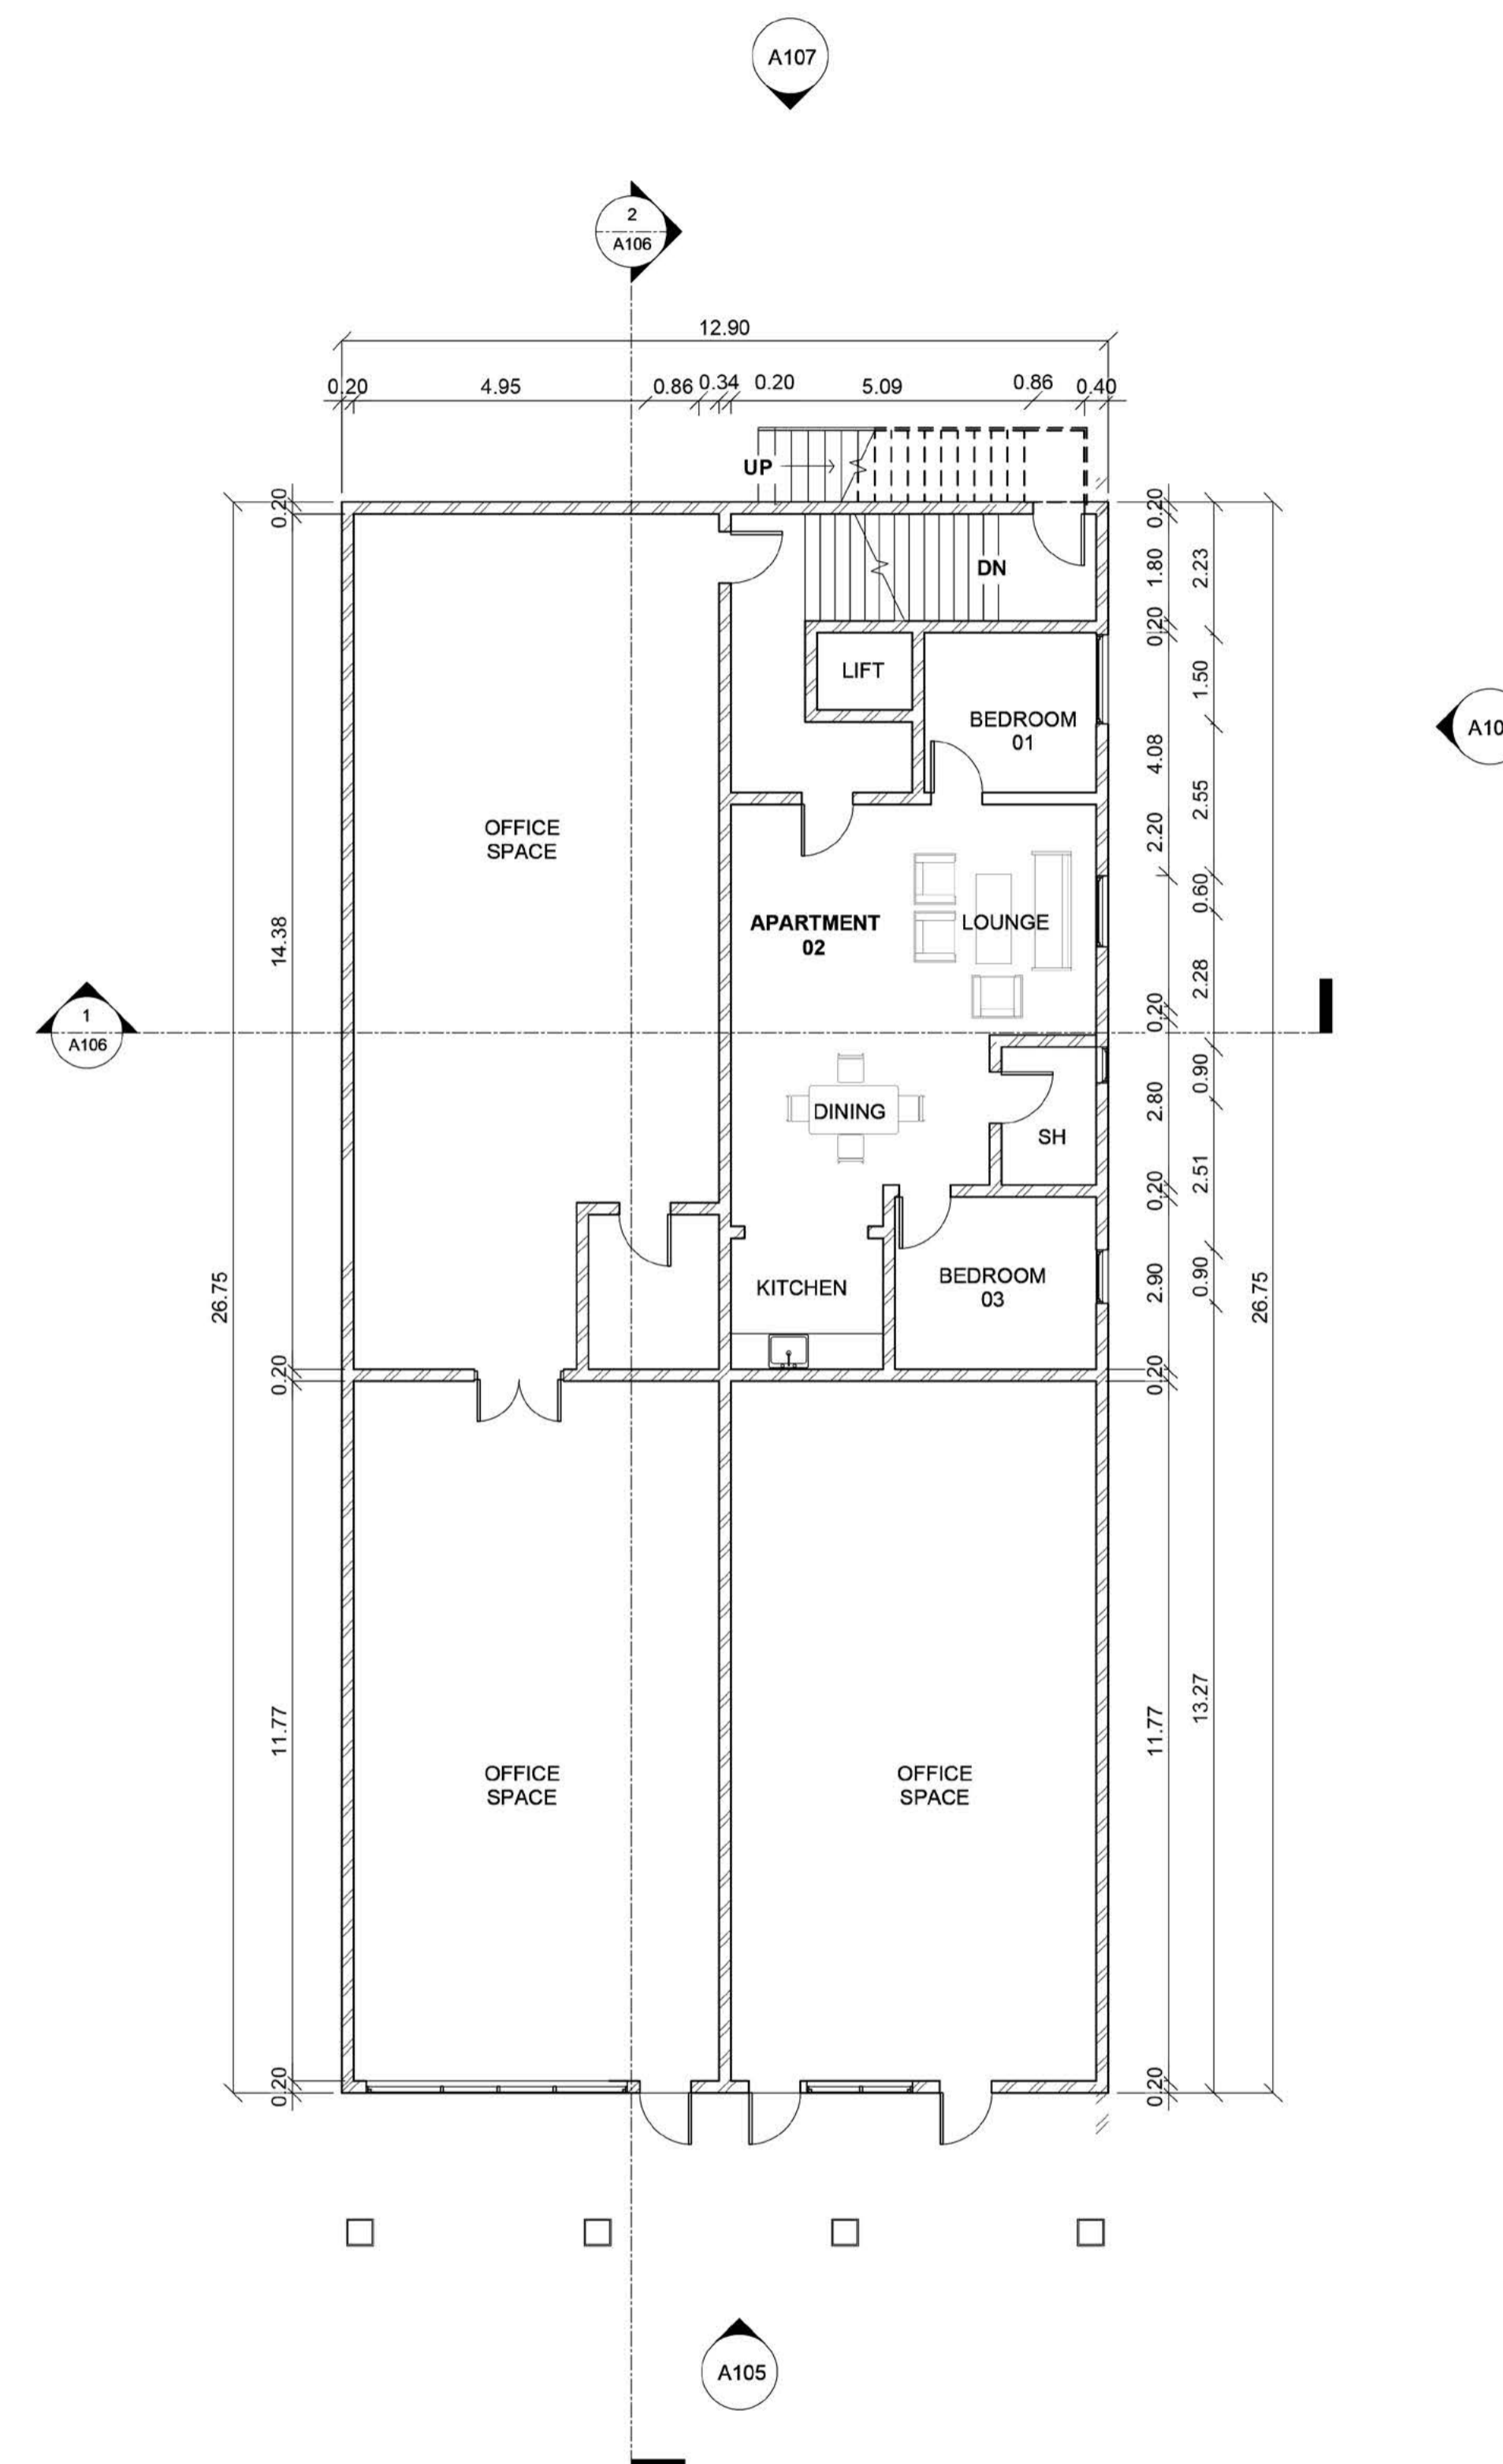

2 PROPOSED GROUND FLOOR PLAN
1:100

No.	Description	Date


63 st Clements close
Truro
Cornwall

GROUND FLOOR PLAN


Project number 0001
Date 19/07/21
Owner Sultan Ahmed
Sheet Size A1

A102


Scale 1:100

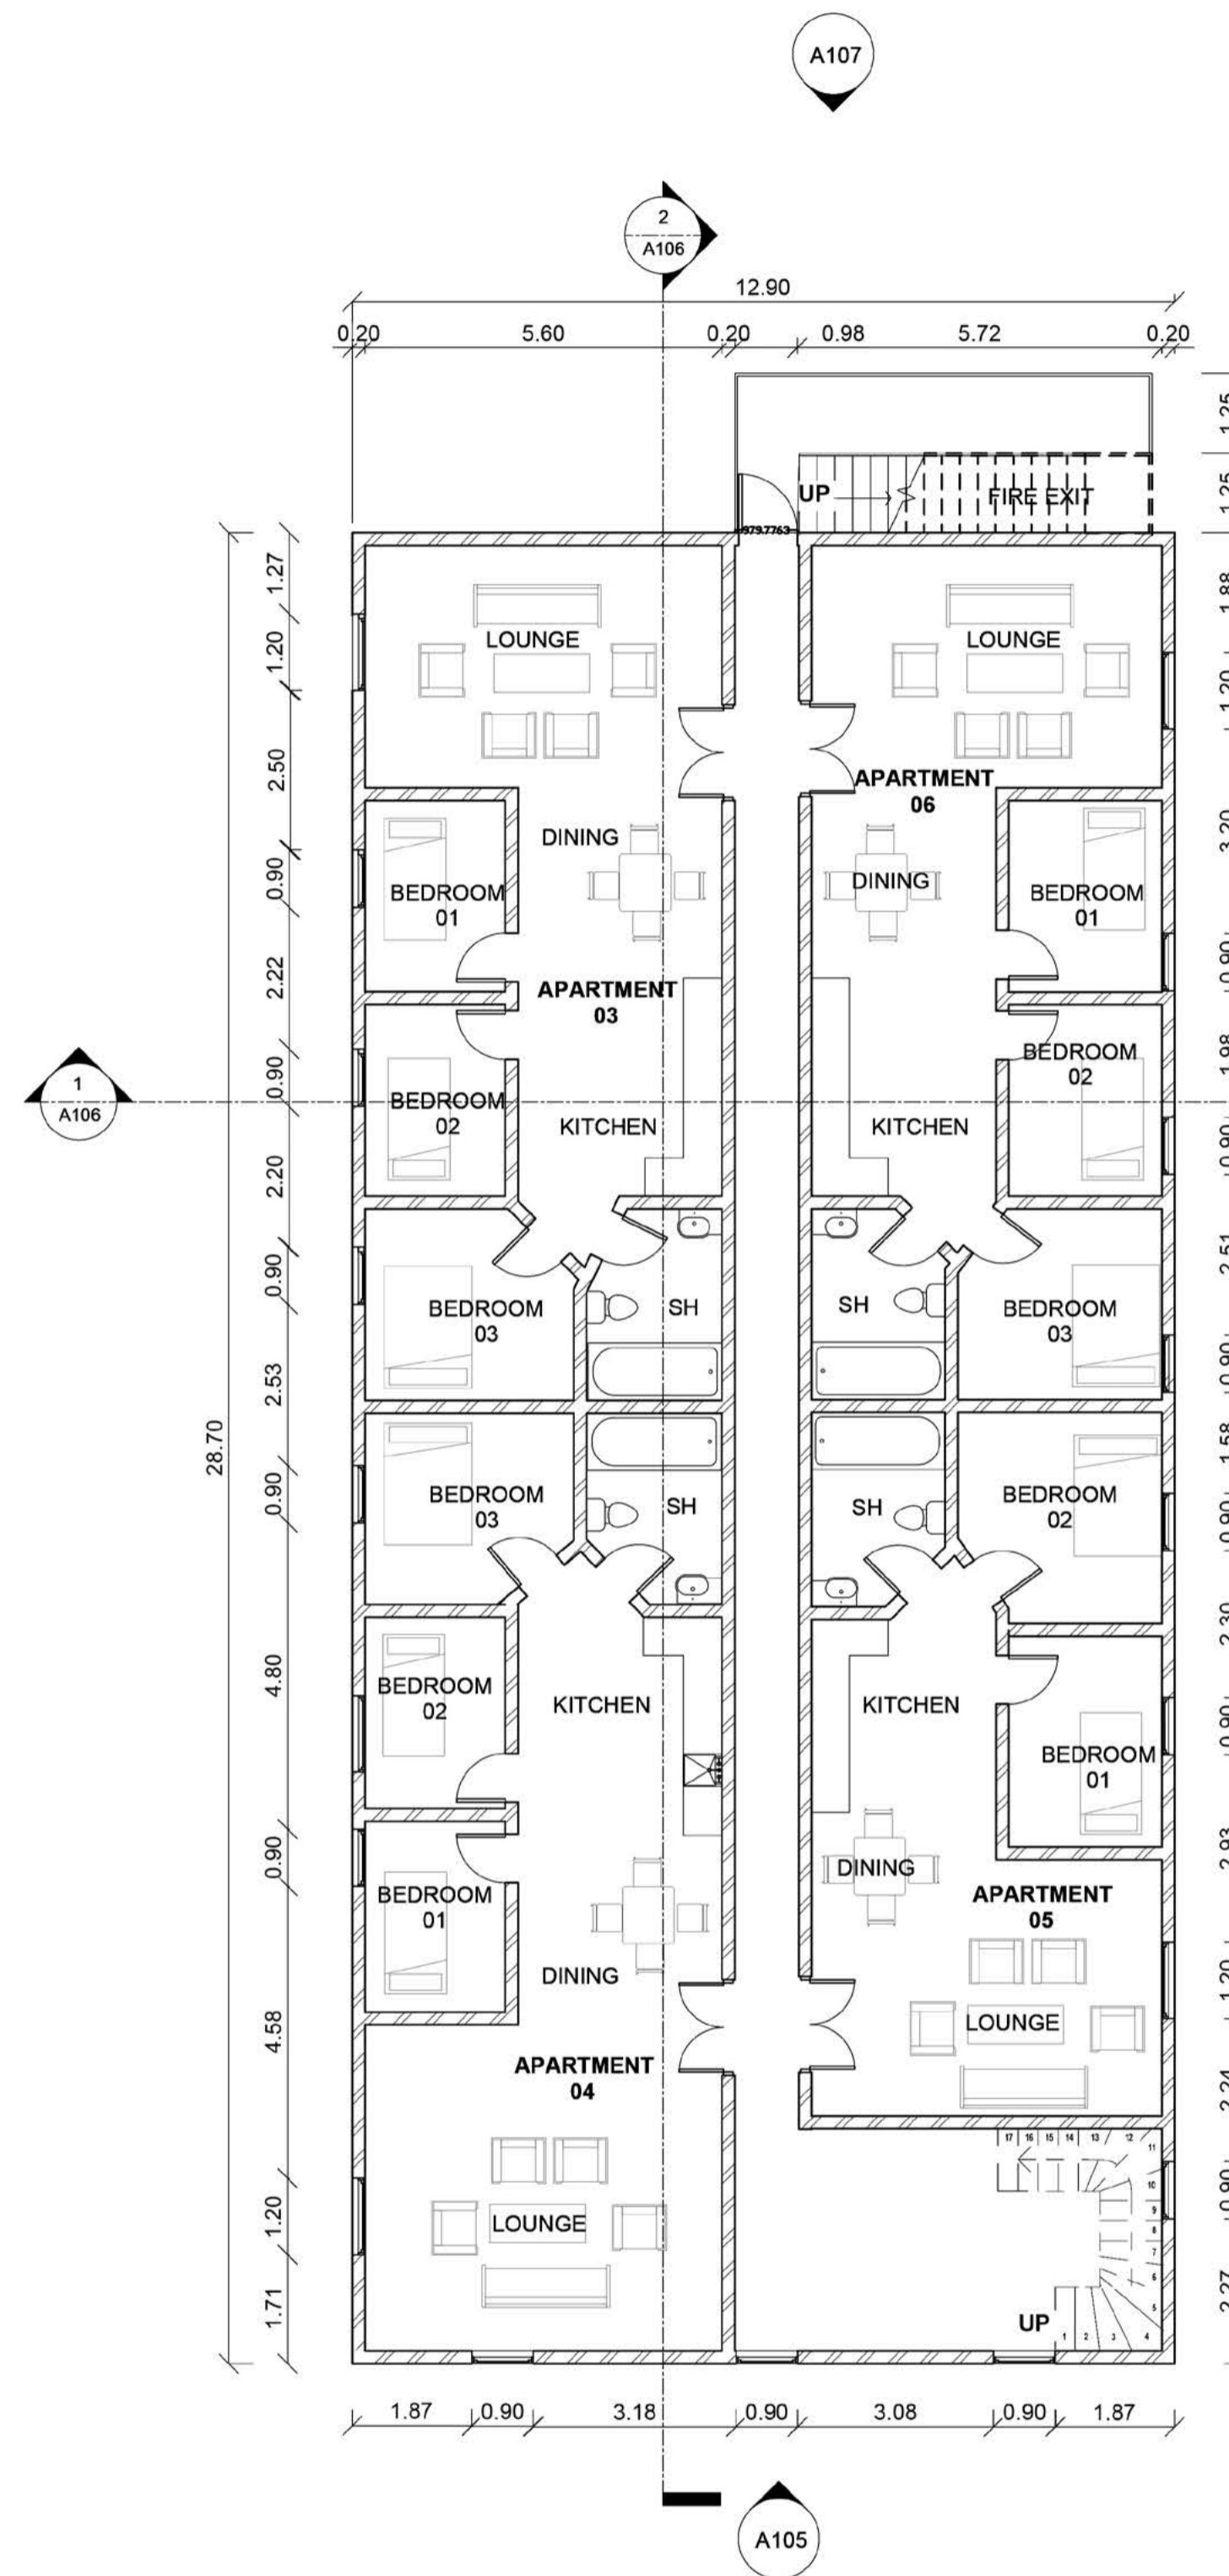

1 PROPOSED FIRST FLOOR PLAN
1:100

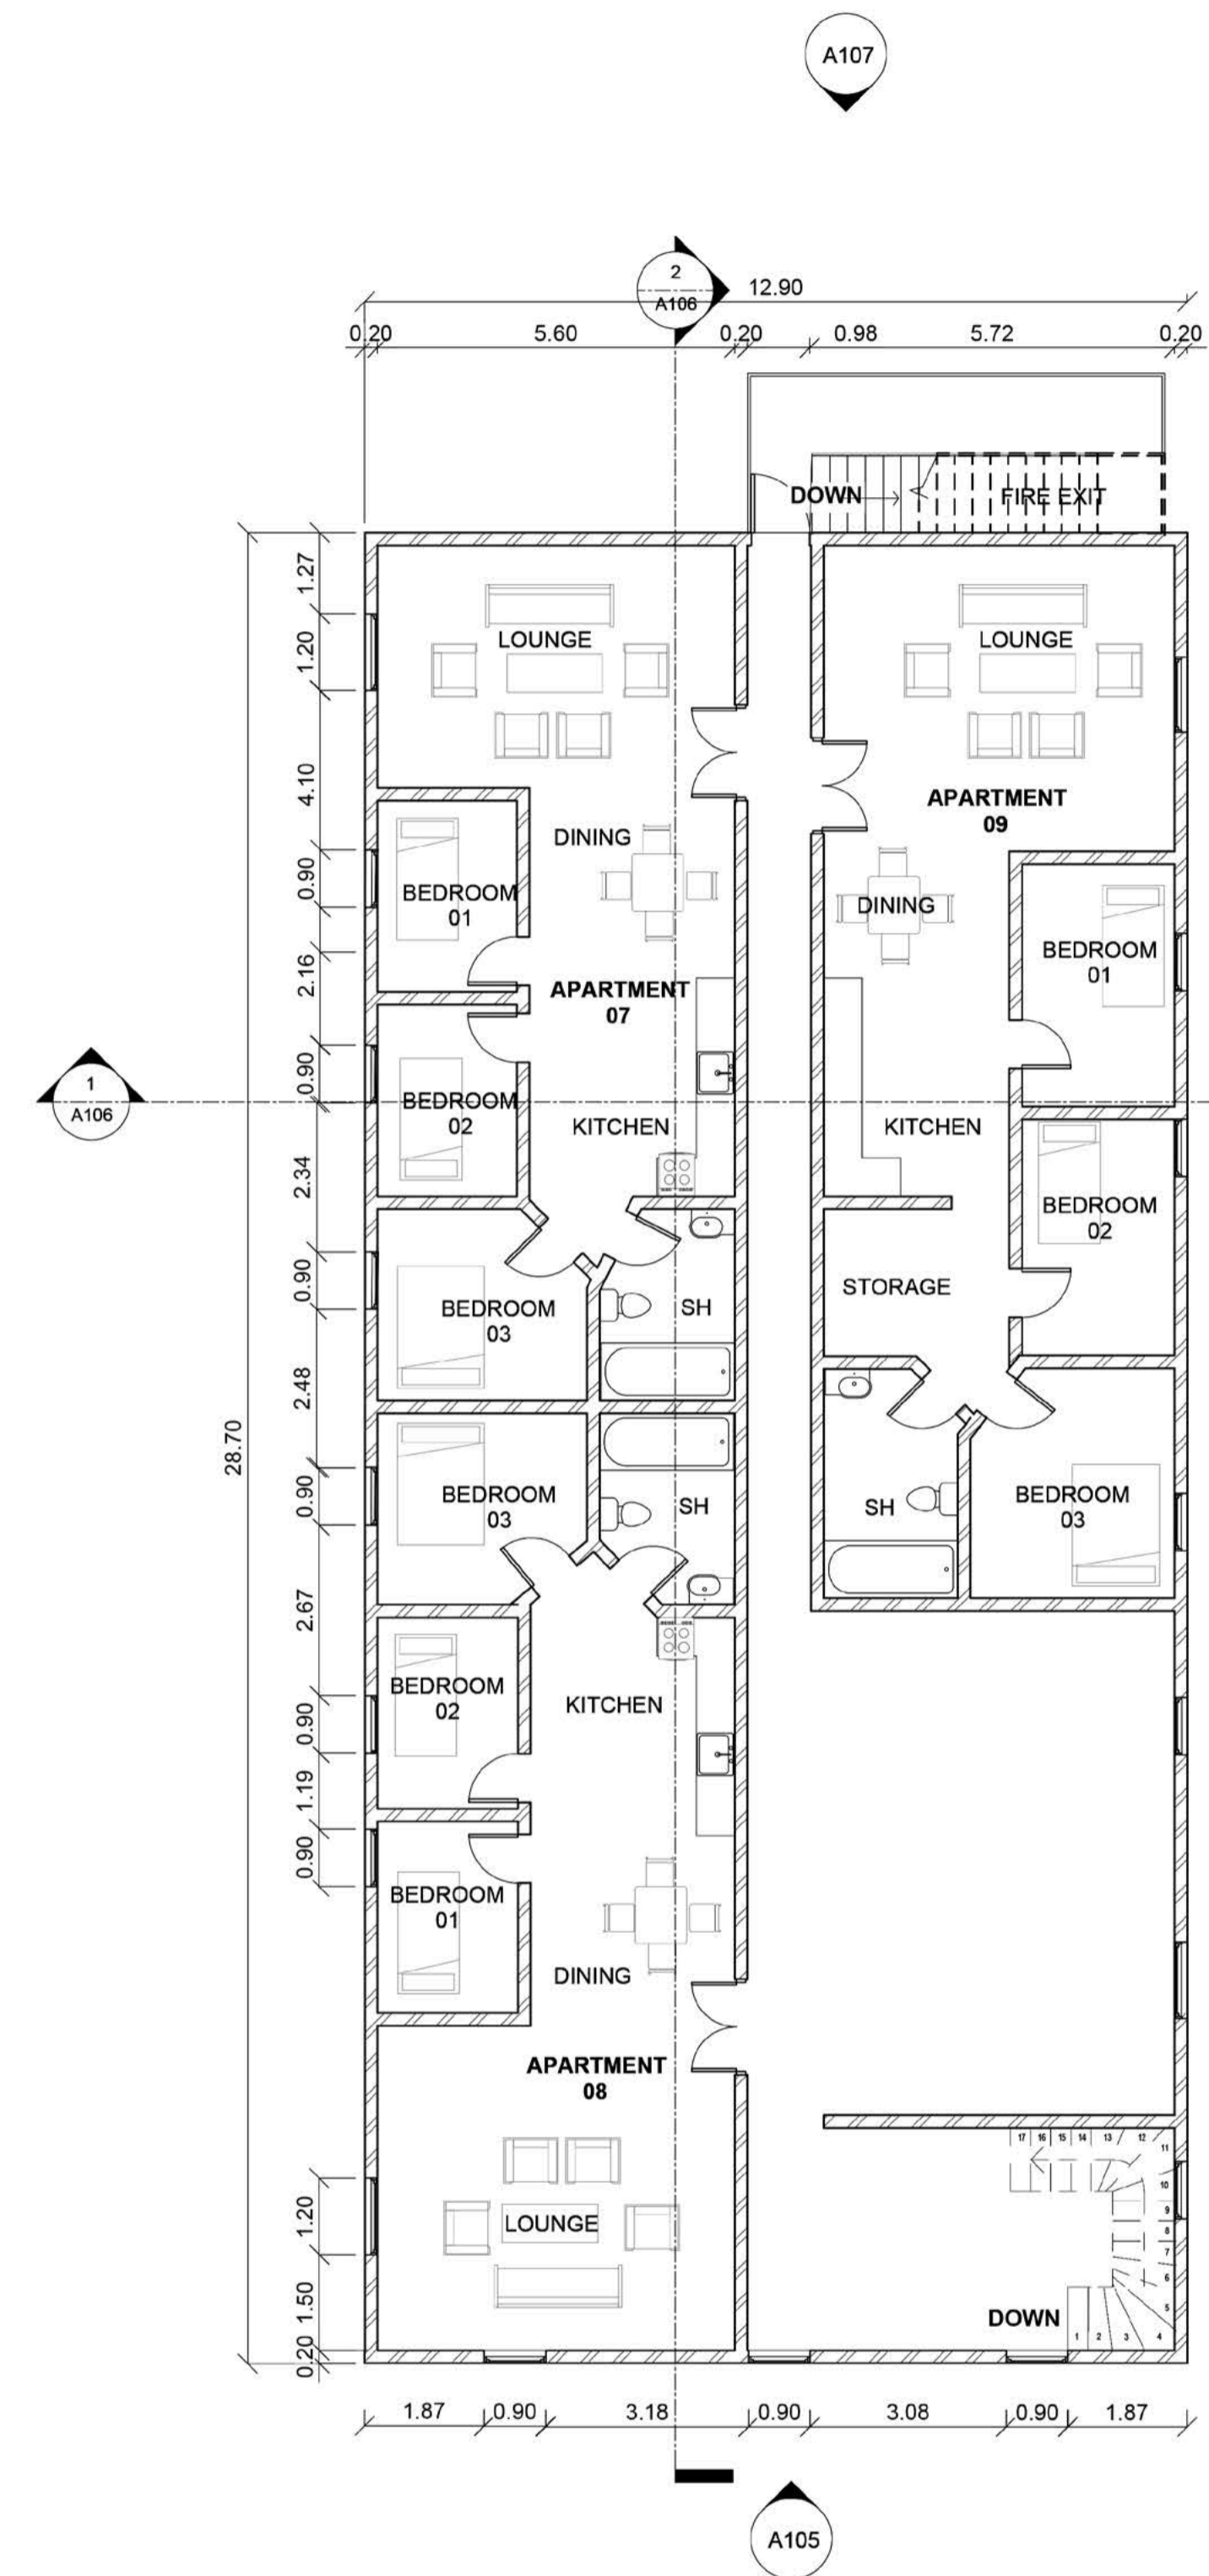

2 PROPOSED SECOND FLOOR PLAN
1:100

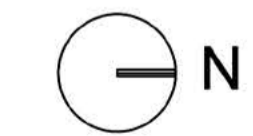

No.	Description	Date

63 st Clements close
Truro
Cornwall

FIRST, SECOND FLOOR
PLANS

Project number 0001


Date 19/07/21

Owner Sultan Ahmed

Sheet Size A1

A103


Scale 1:100

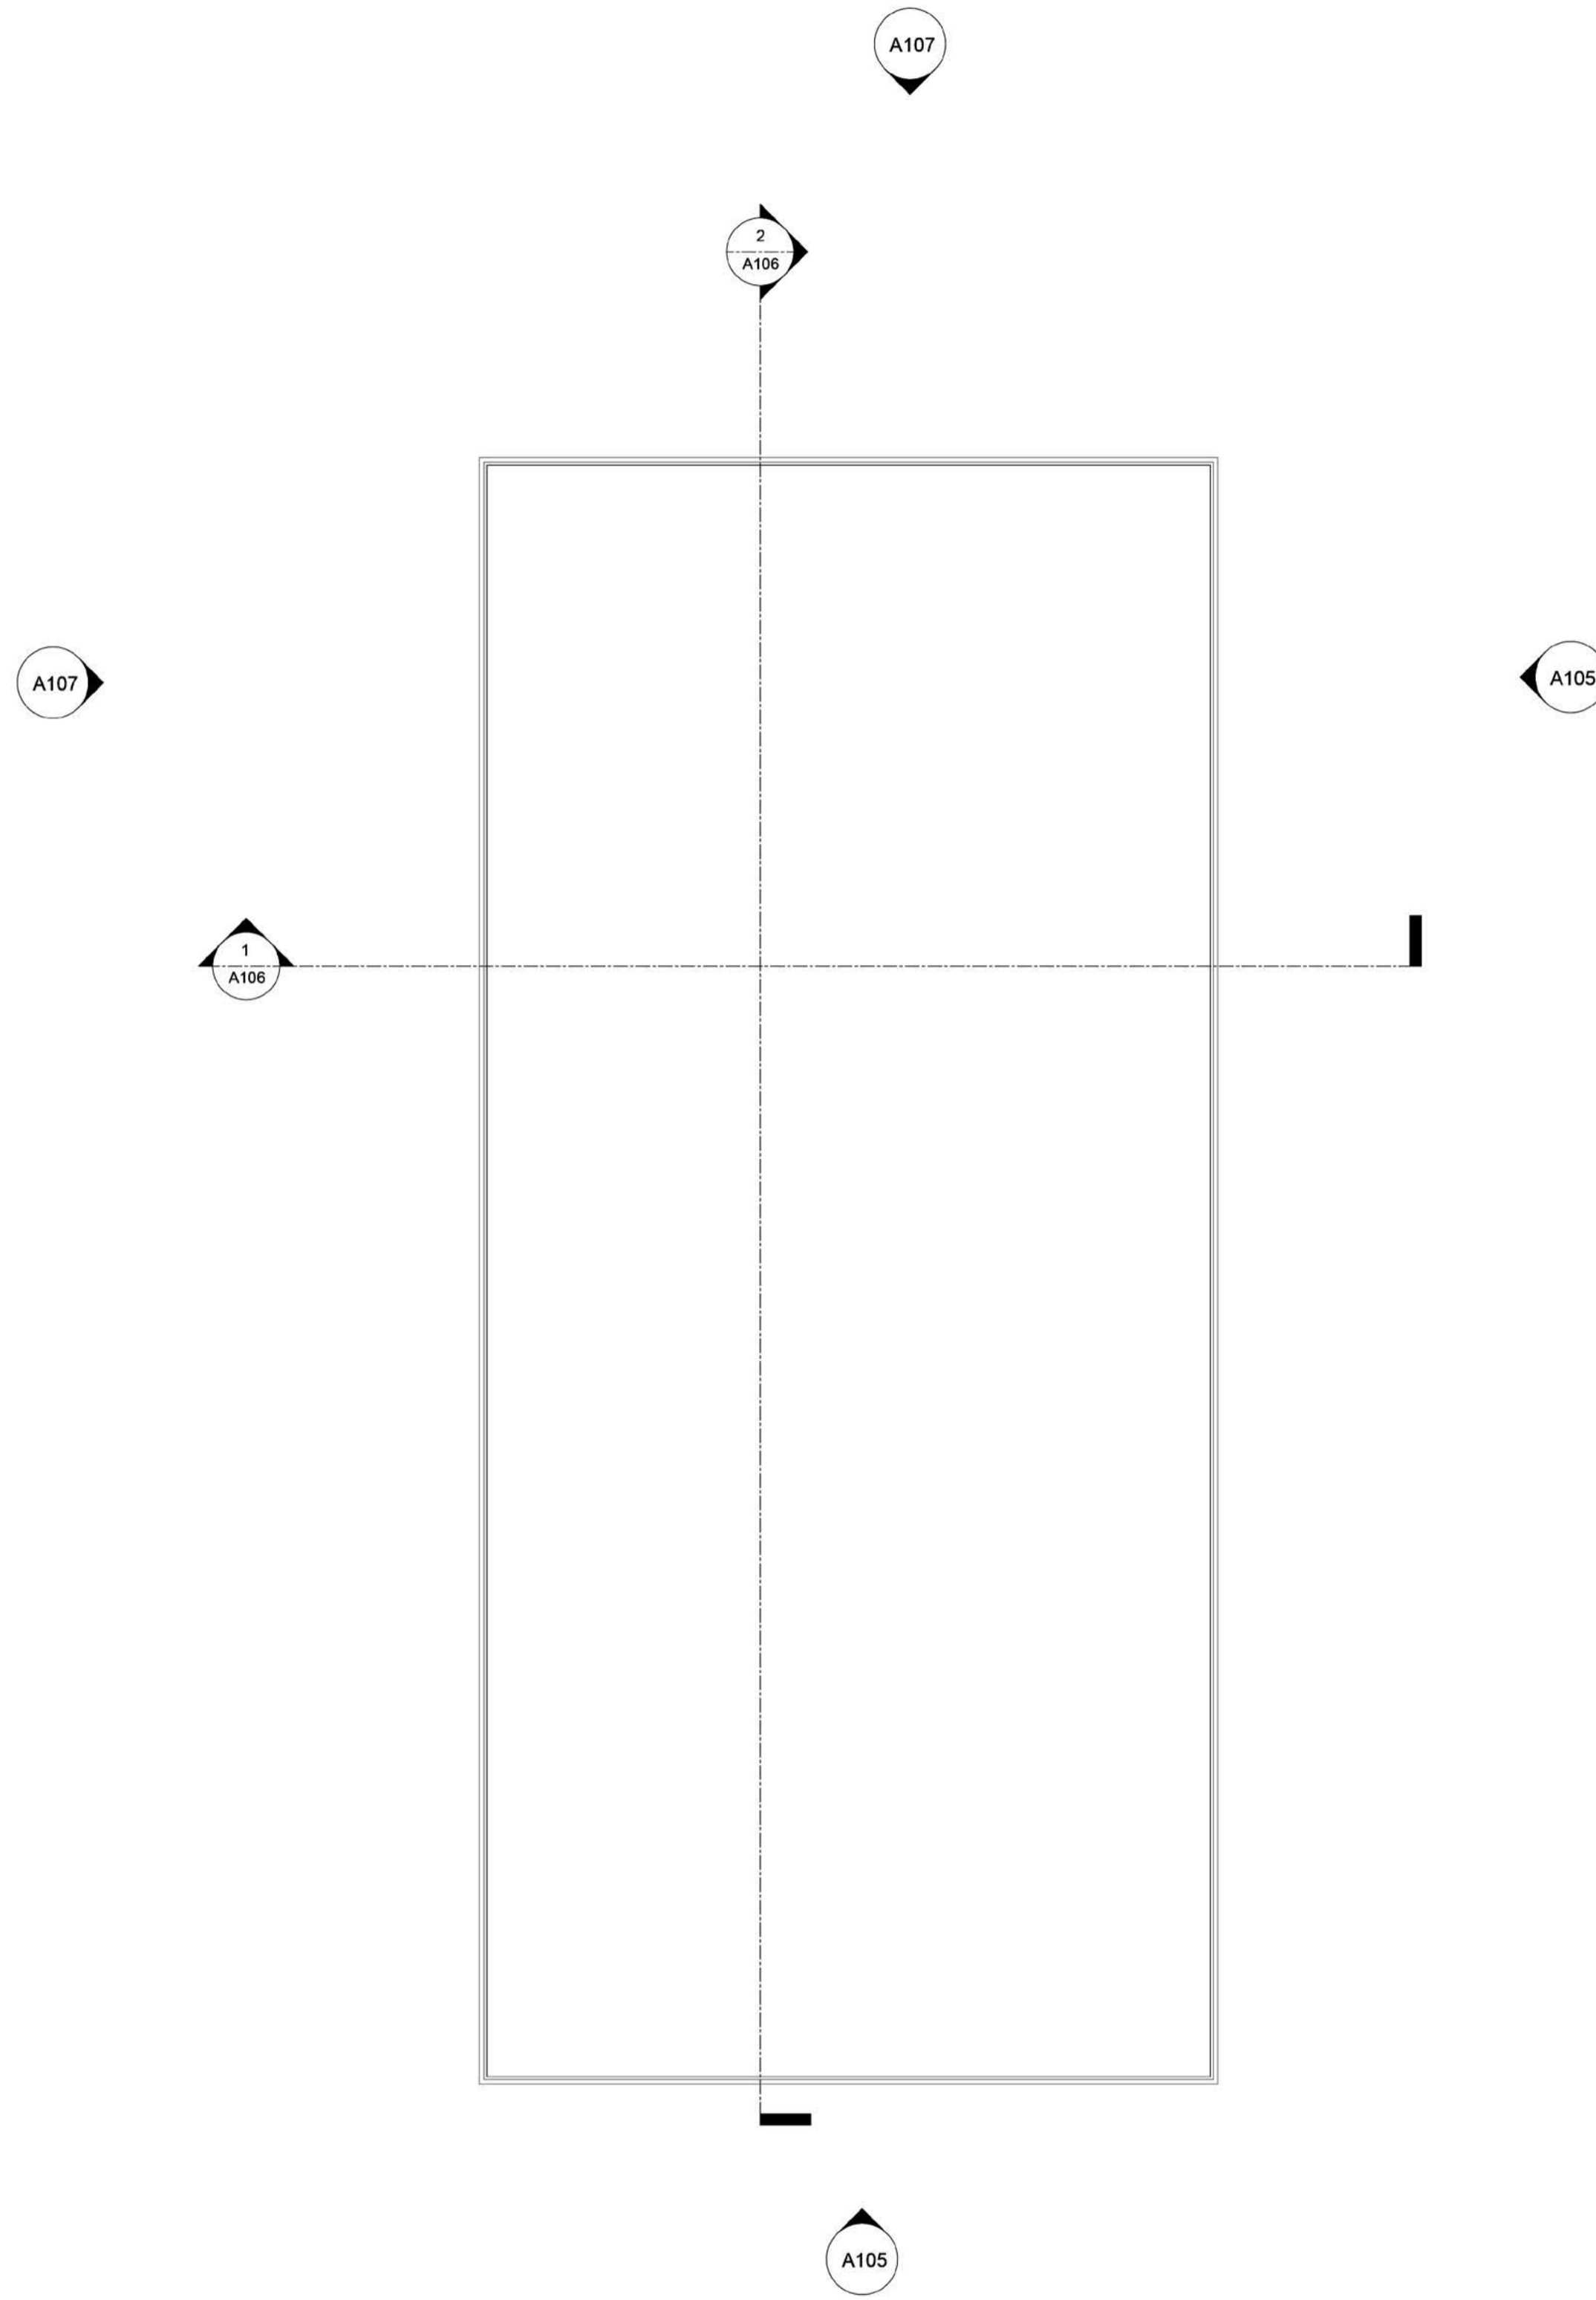

1

ROOF PLAN

1:100

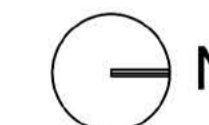


No.	Description	Date

63 st Clements close
 Truro
 Cornwall

ROOF PLAN


Project number	0001
Date	19/07/21
Owner	Sultan Ahmed
Sheet Size	A1
	A104
Scale	1:100

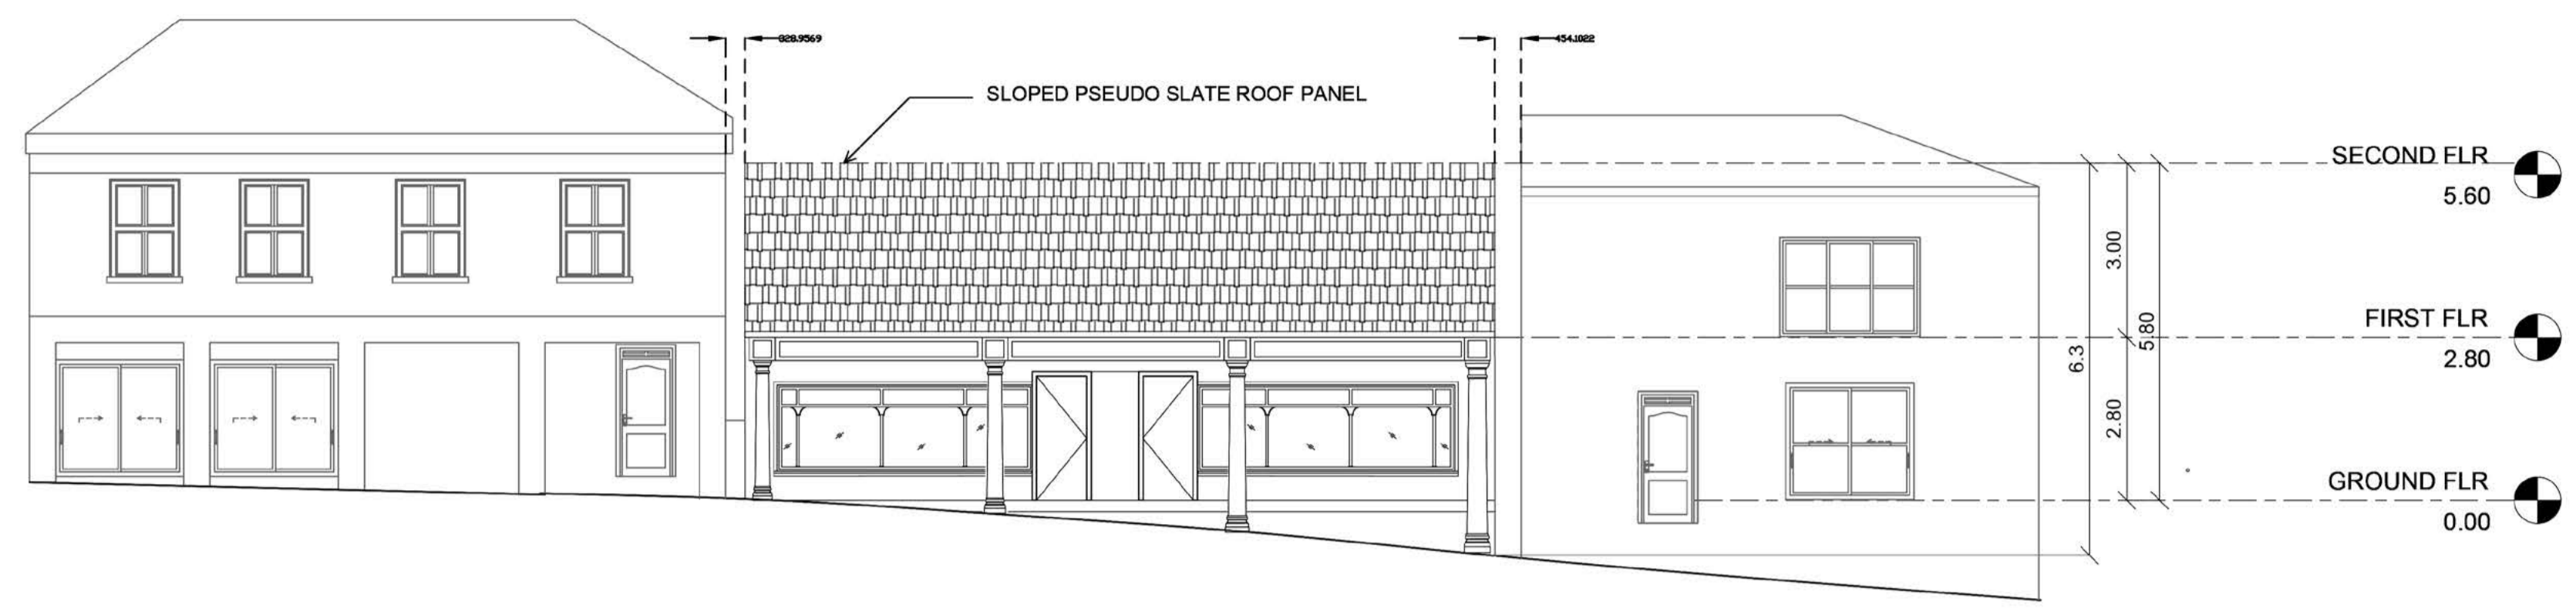

1 EXISTING EAST ELEVATION
1:100




2 PROPOSED EAST ELEVATION
1:100

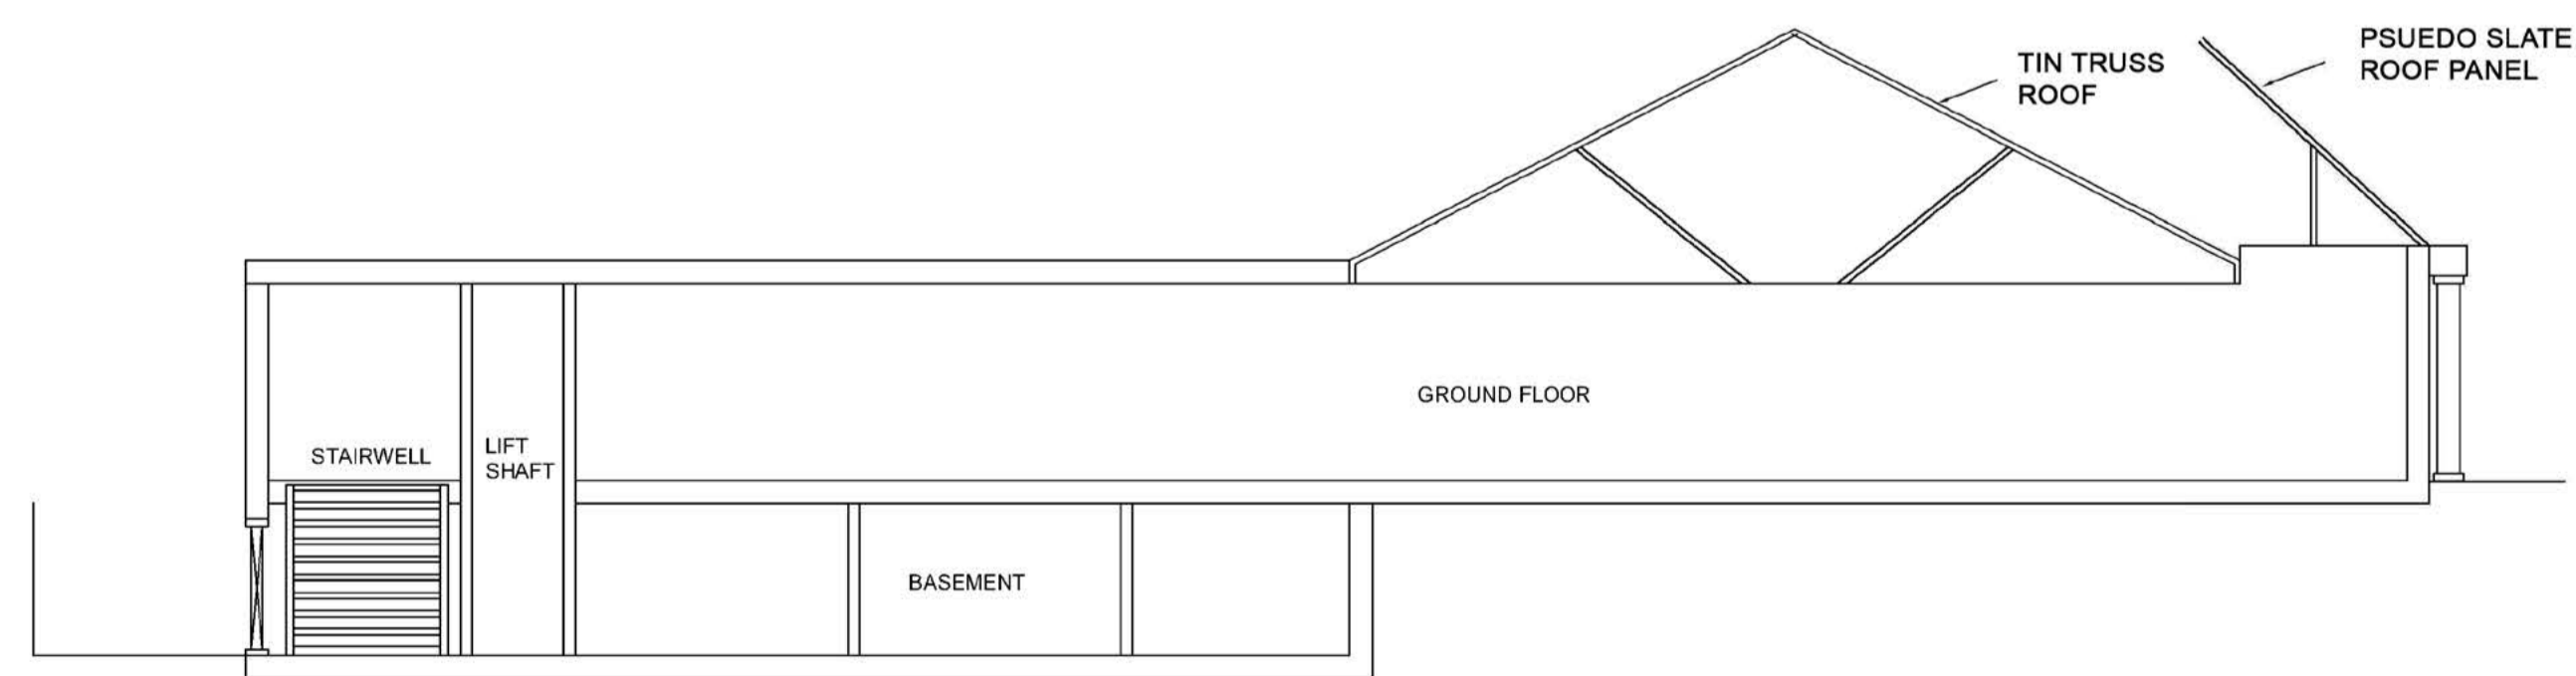


3 EXISTING SIDE ELEVATION
1:100

No.	Description	Date


63 st Clements close Truro Cornwall	
EAST ELEVATION	
Project number	0001
Date	19/07/21
Owner	Sultan Ahmed
Sheet Size	A1
	A105
Scale	1:100

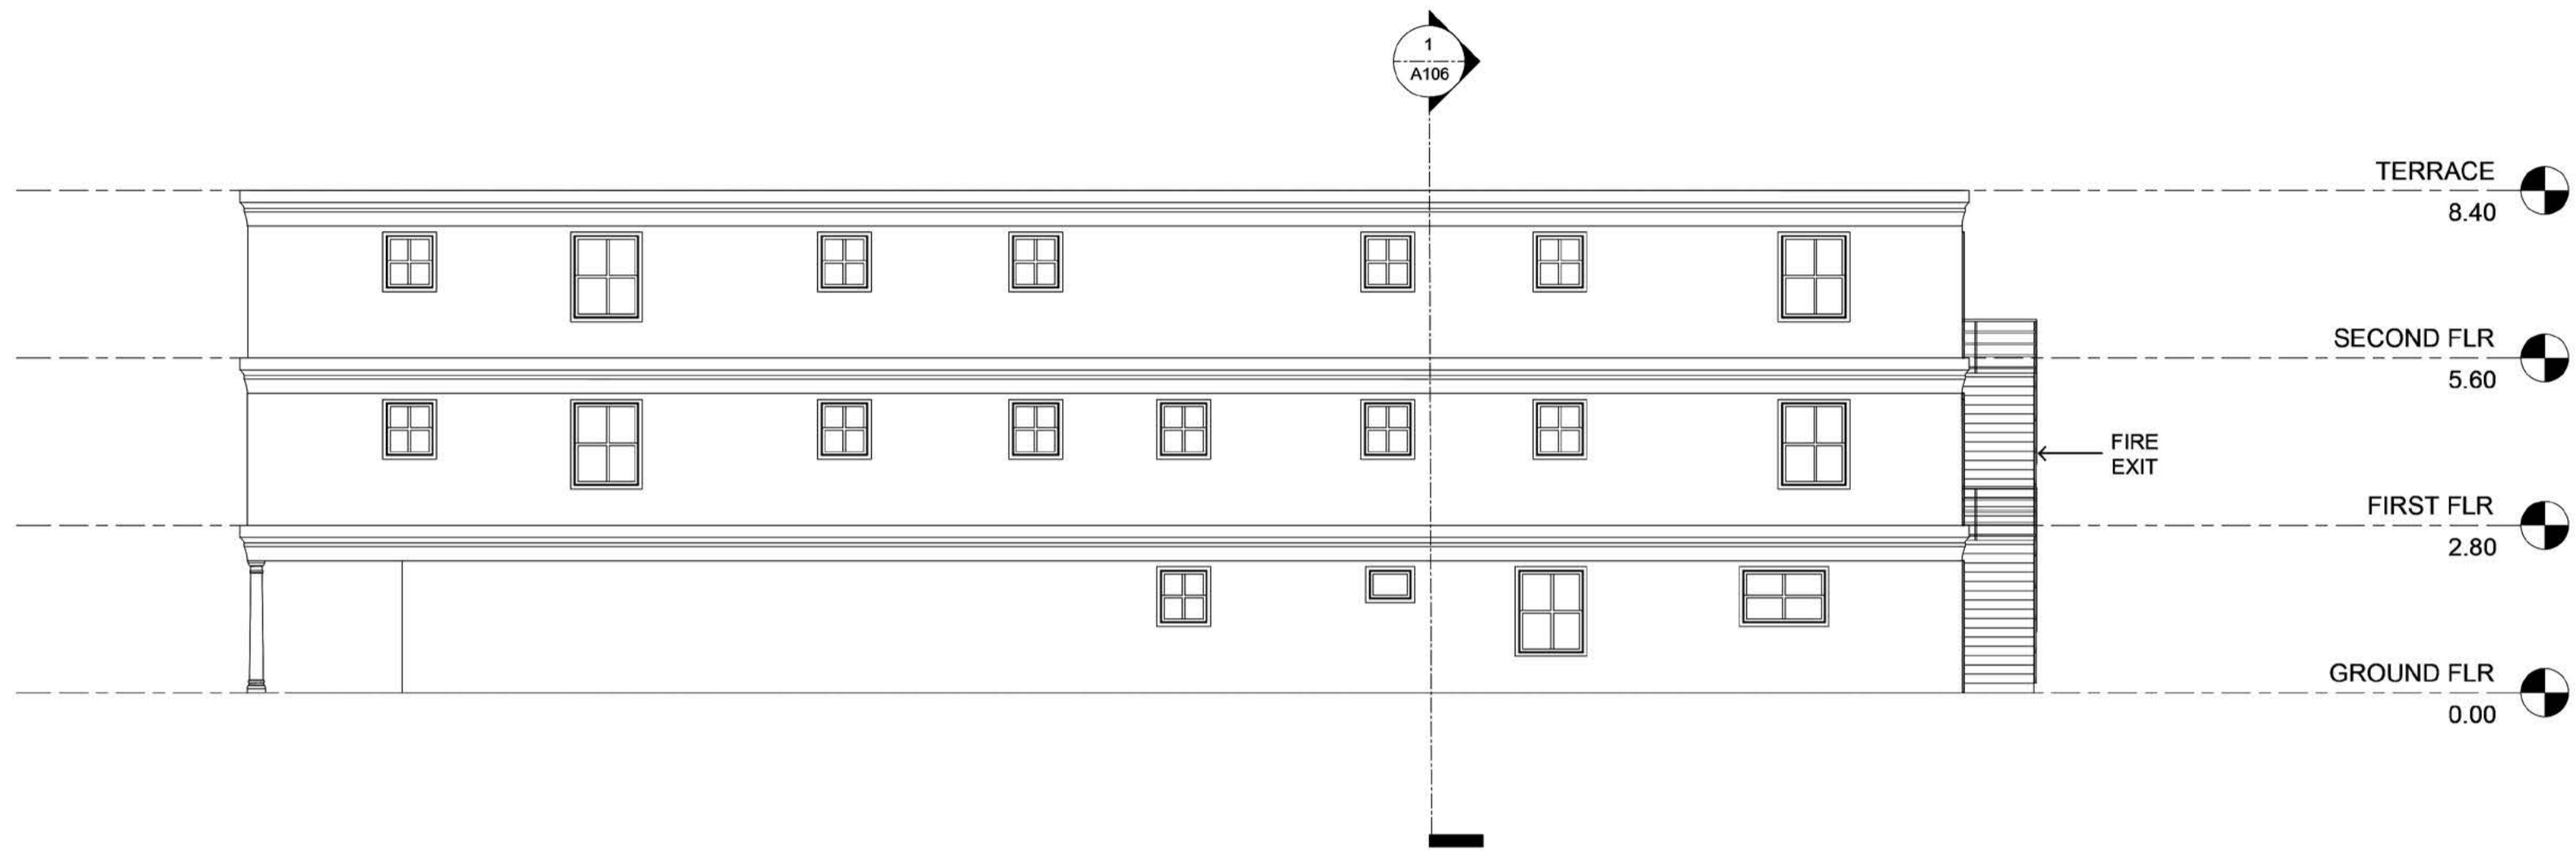

1 PROPOSED NORTH ELEVATION
1:100

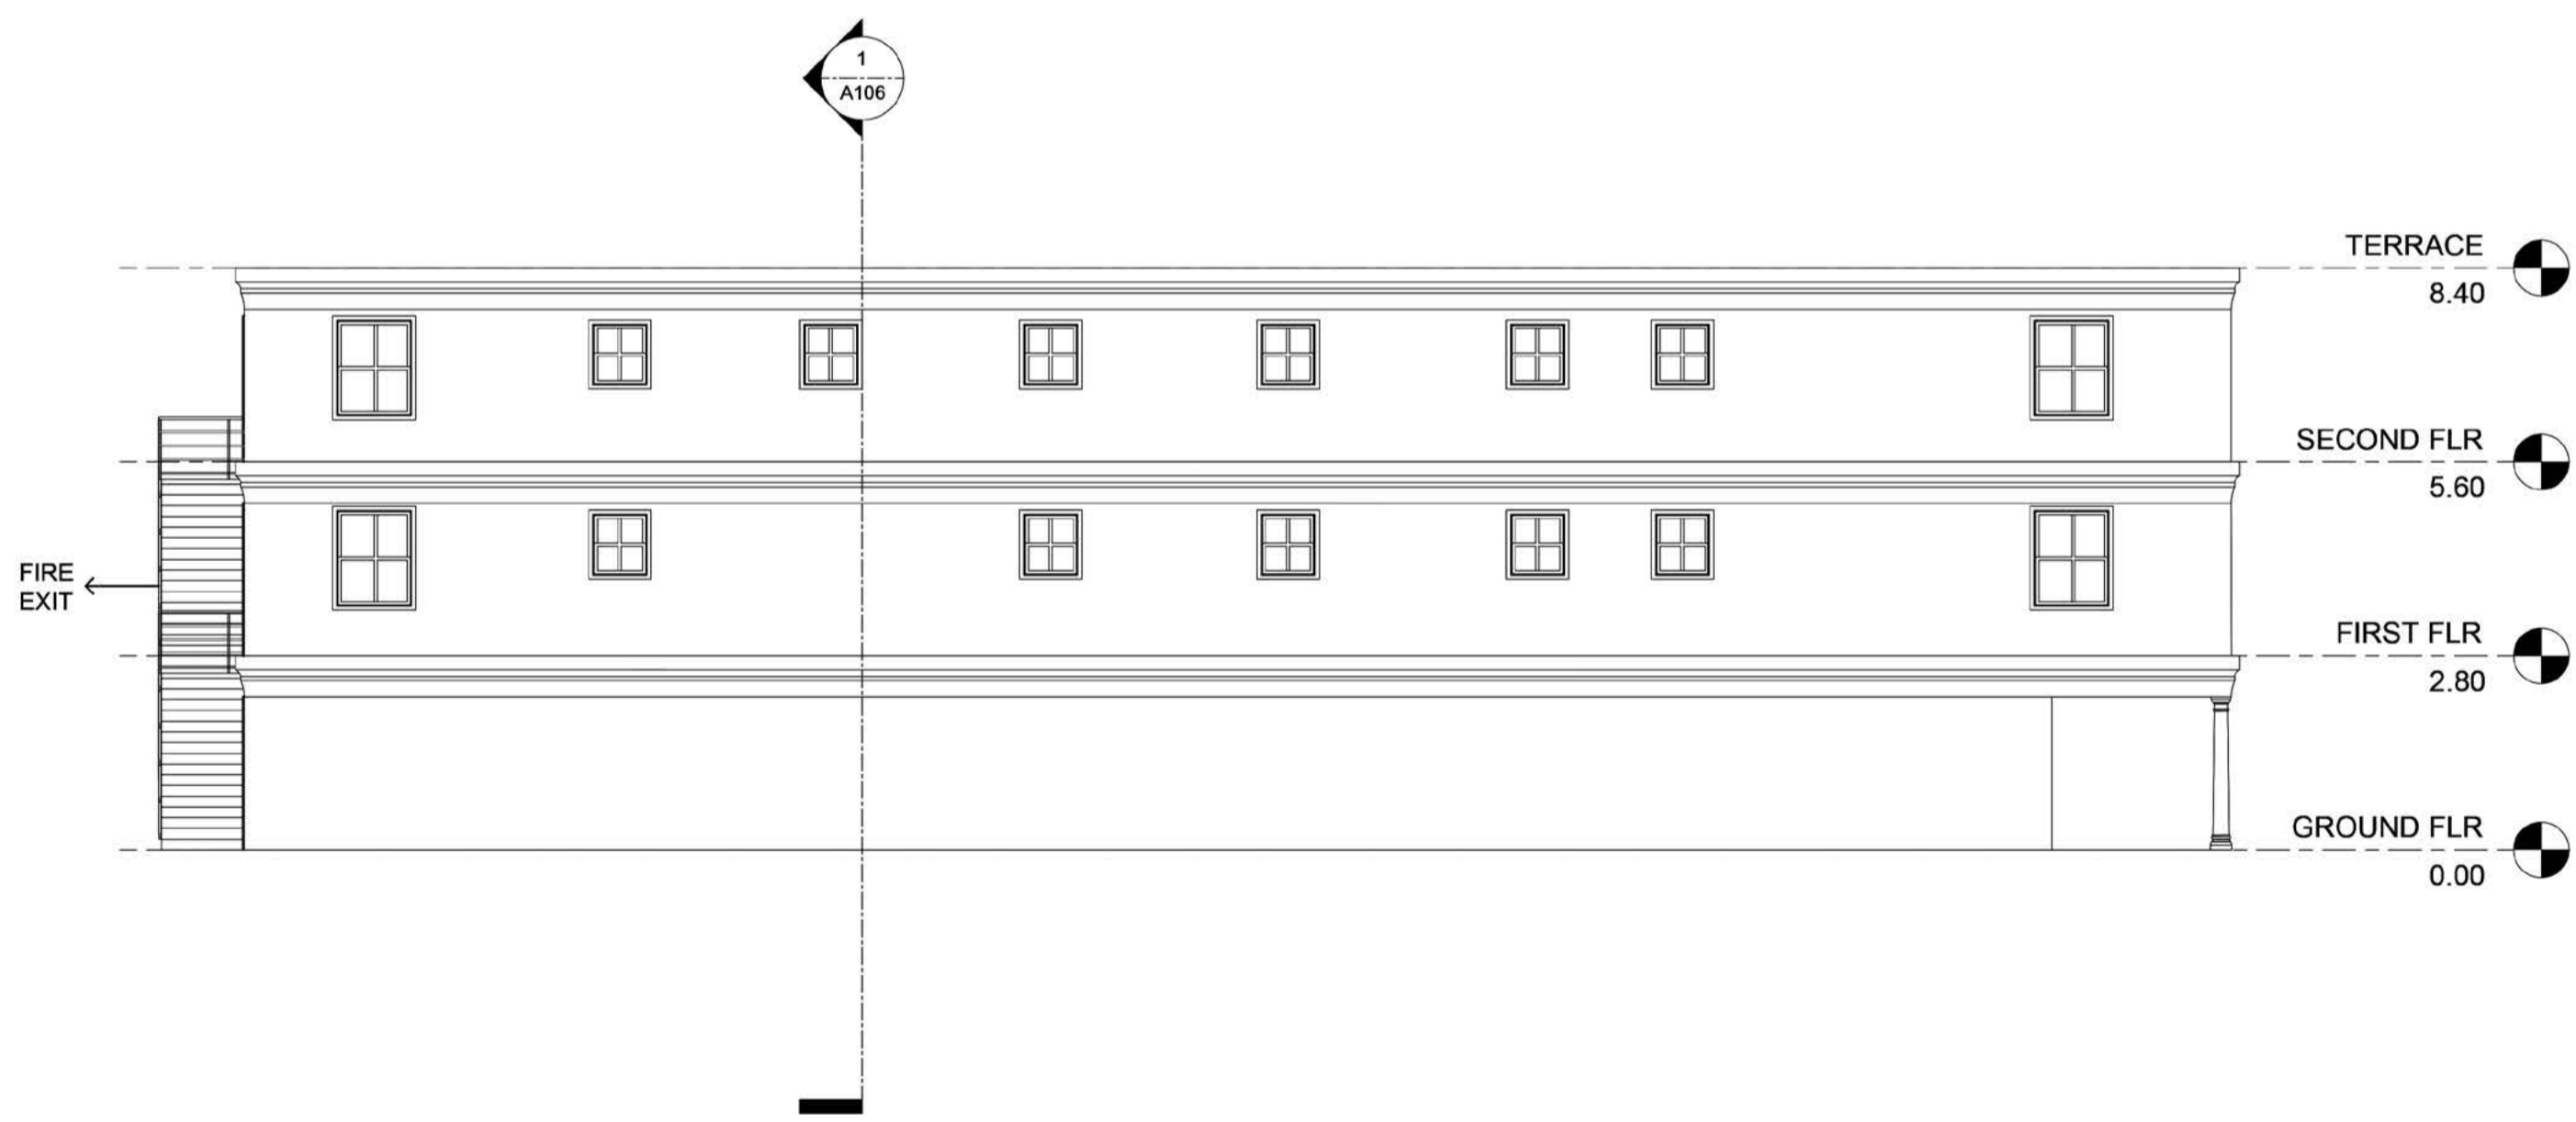


1 PROPOSED SOUTH ELEVATION
1:100

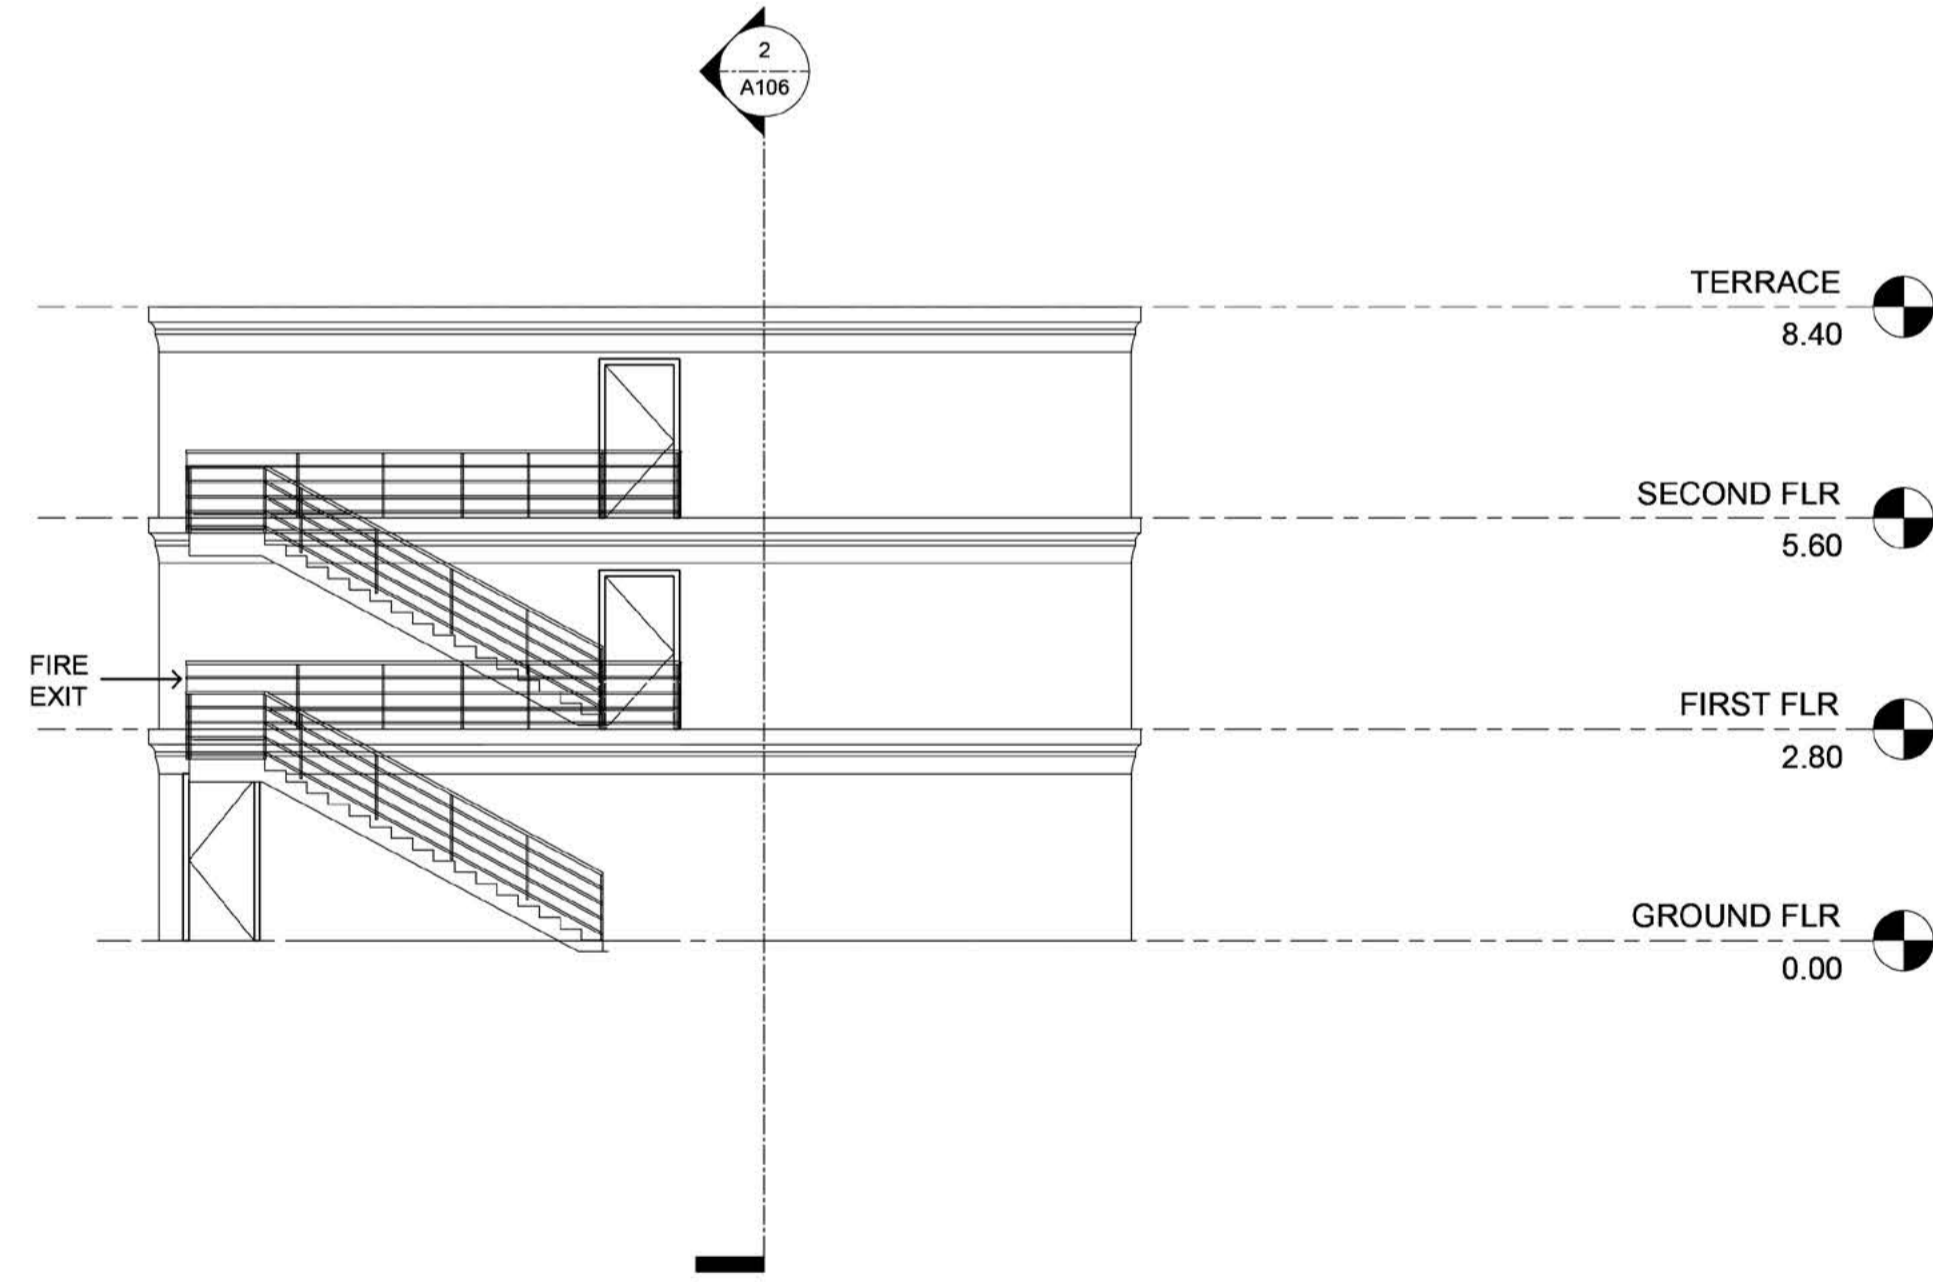


2 PROPOSED WEST ELEVATION
1:100

No.	Description	Date

63 st Clements close Truro Cornwall	
NORTH, WEST, SOUTH	
Project number	0001
Date	19/07/21
Owner	Sultan Ahmed
Sheet Size	A1
A106	
Scale	1:100

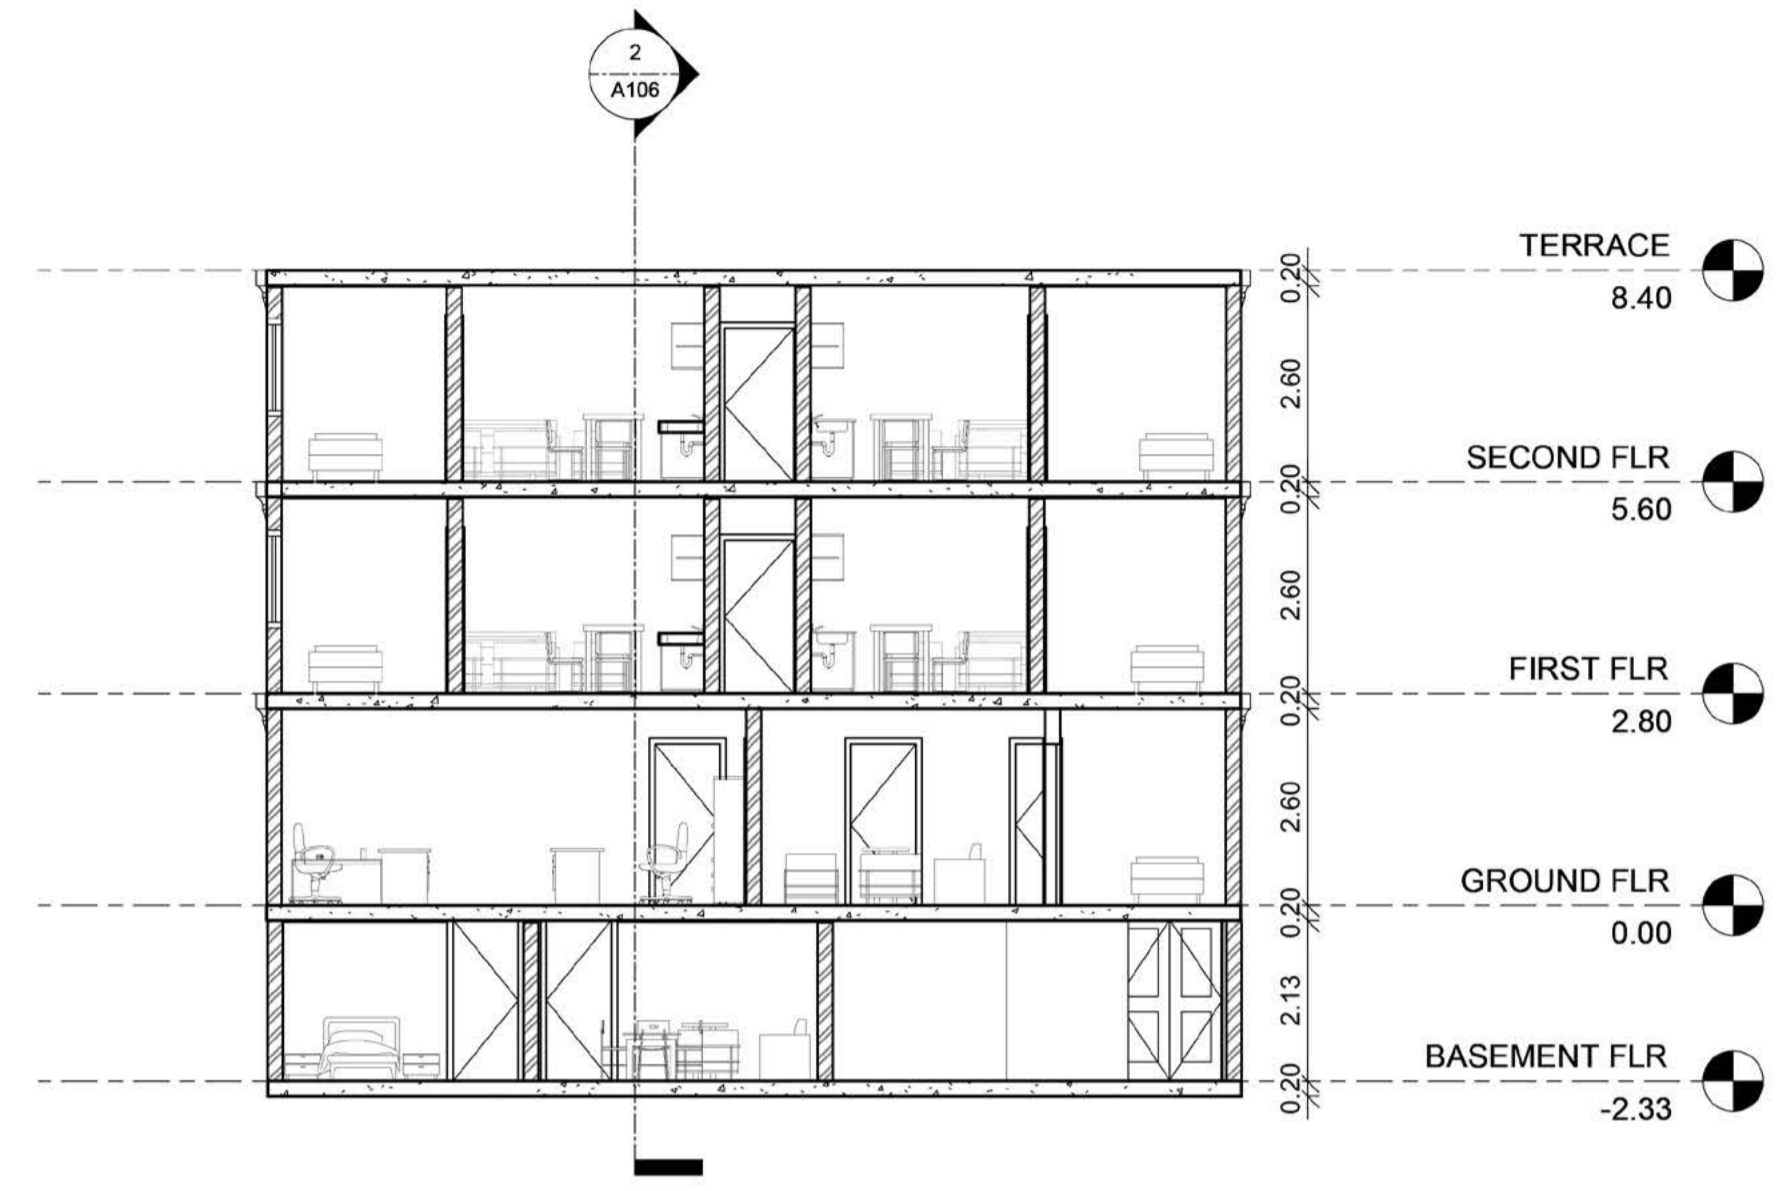

1 SECTION 1
1:100

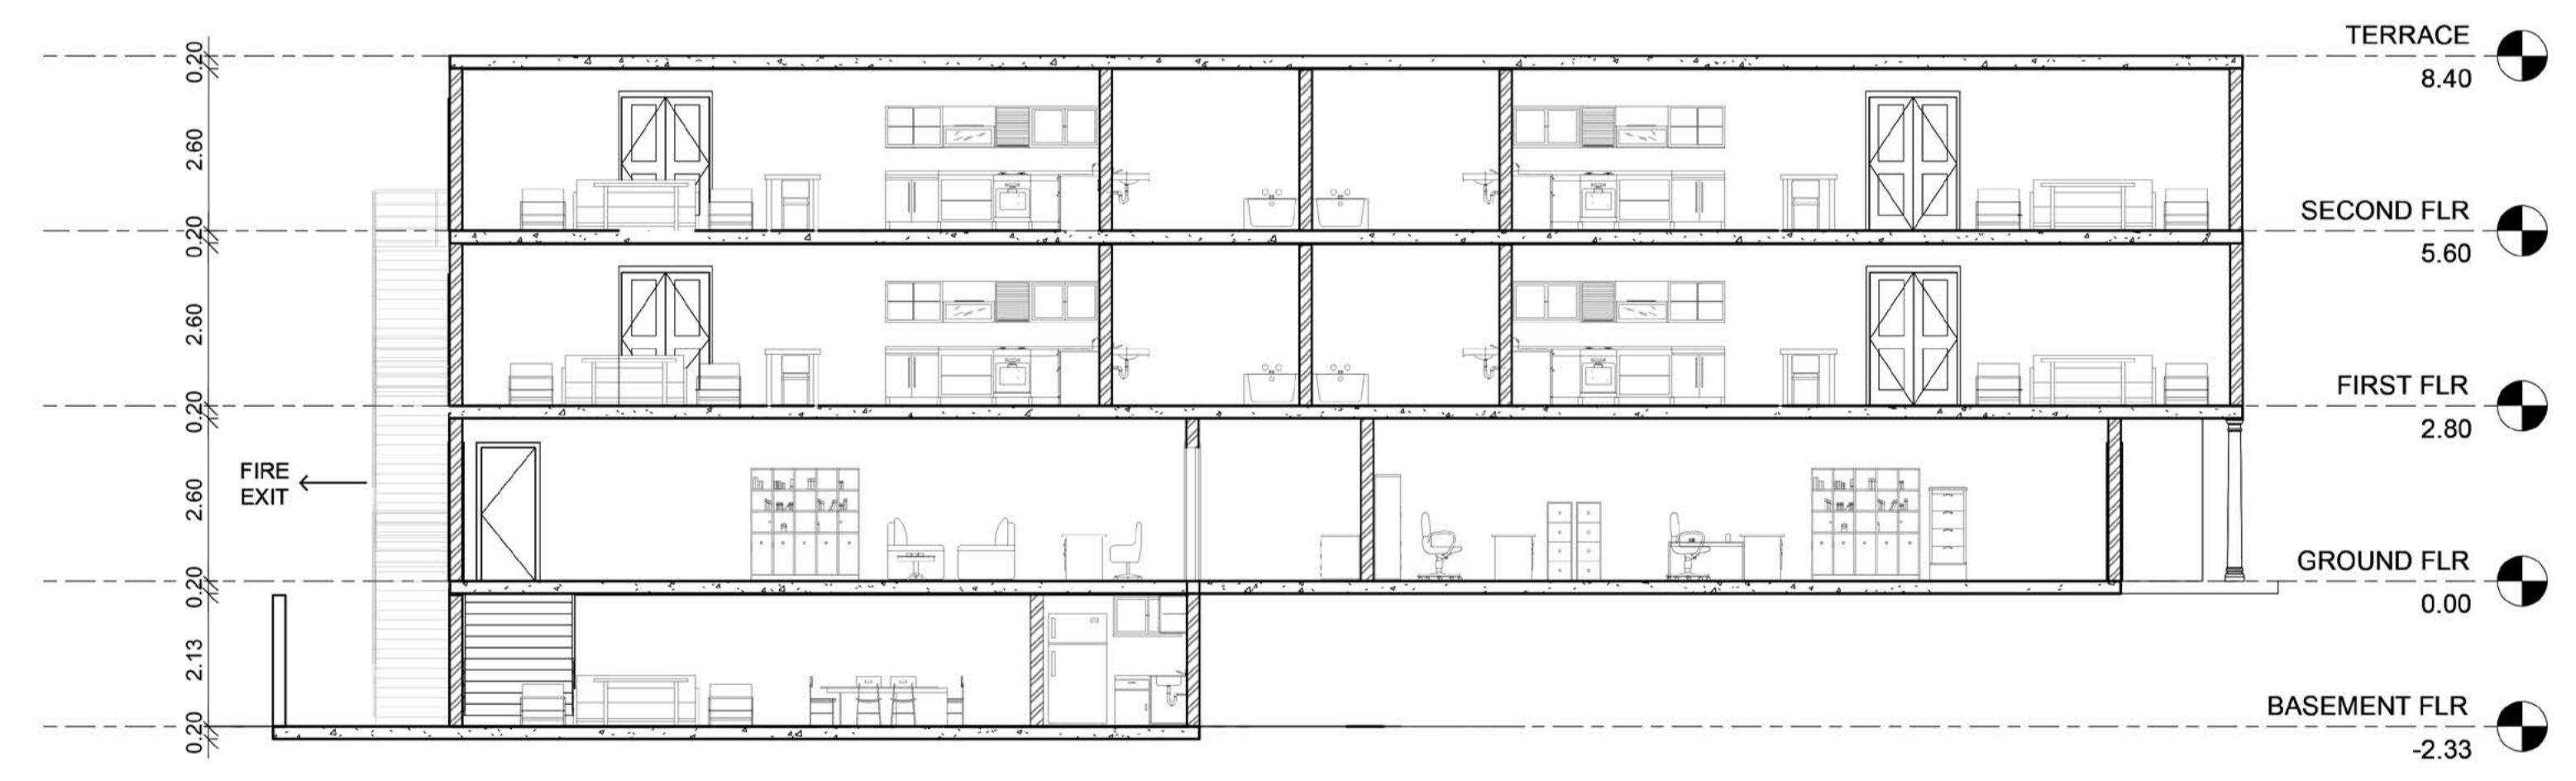

1 SECTION 2
1:100

No.	Description	Date

63 st Clements close
Truro
Cornwall

SECTIONS

Project number 0001
Date 19/07/21
Owner Sultan Ahmed
Sheet Size A1
A107
Scale 1:100