



Existing ground floor plan 1:100




Existing front elevation 1:100

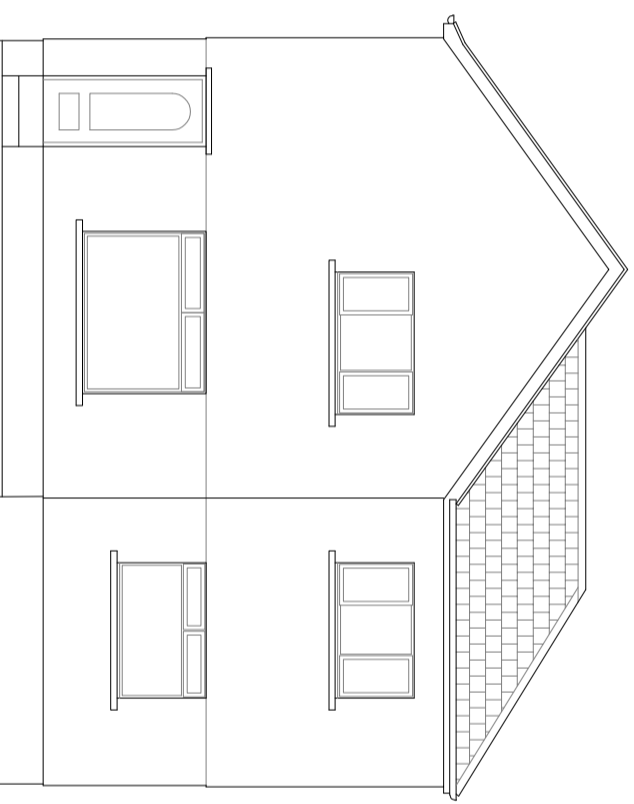


Location plan 1:1250

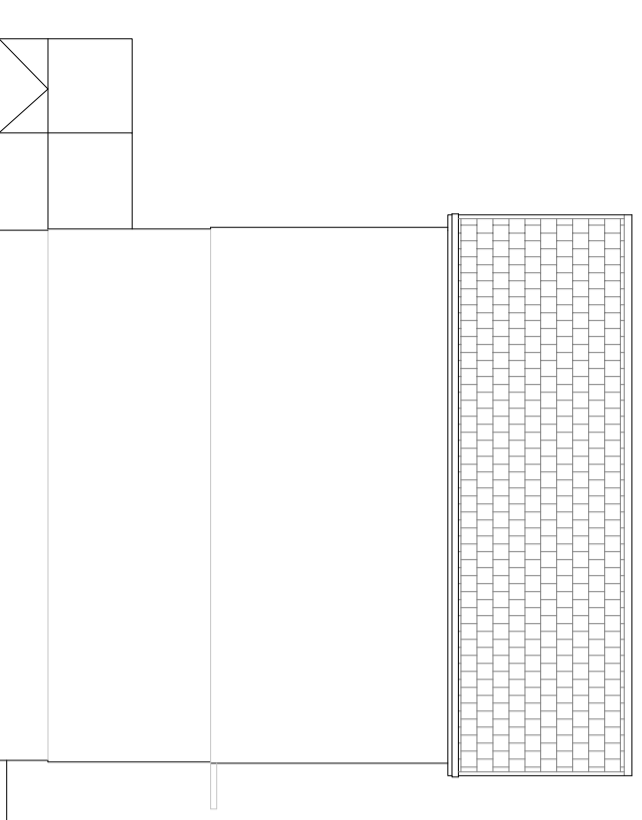


Existing side elevation

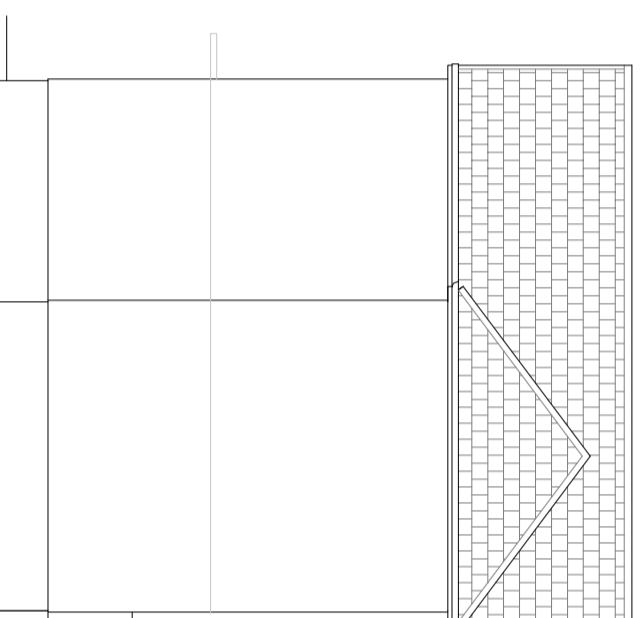

Existing side elevation

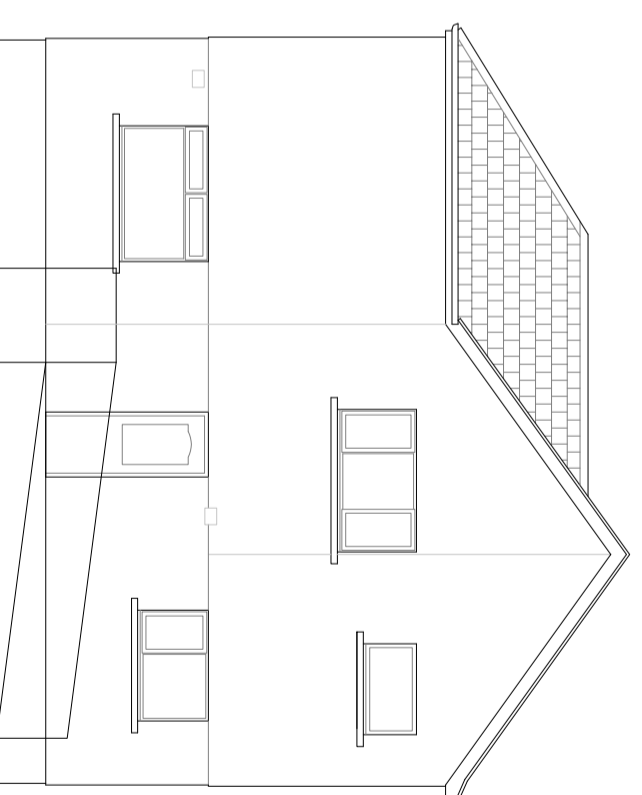

Existing rear elevation

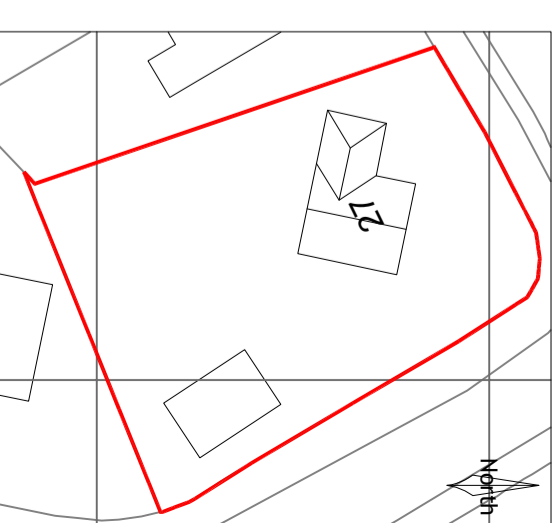

Site plan 1:500

This drawing is the property of Arc Architectural Services Copyright is reserved by them and the drawing is issued on the condition that it is not copied, reproduced, retained or disclosed to any unauthorised person, either wholly or in part without the consent in writing of Arc Architectural Services N.B. any variations between stated dimensions and site dimensions should be reported to the surveyor prior to work being executed.

Notes:

Do not scale from drawing
All dimensions to be confirmed on site and any discrepancies notified to Arc Architectural Services

This drawing is solely for the purposes of obtaining Local Authority Approval. Additional information may be required for construction purposes. No liability will be accepted for any omission from this drawing should the drawing be used for construction purposes

1:100



2m



1:1250



Mr. & Mrs. Irvine
33 Doon Crescent
Bearsden
G61 1ES

Proposed Extension
Existing plans and elevations

SCALE 1:100 / 1:50 DATE Jun '21 BY

DWG NO P-647-001 REV

arc architectural services ltd.
t 0141 844 0039 e mail@arcarchitecture.com
www.arcarchitecture.com
25 Cornhill Avenue, Glasgow, G33 1TE