


Notes

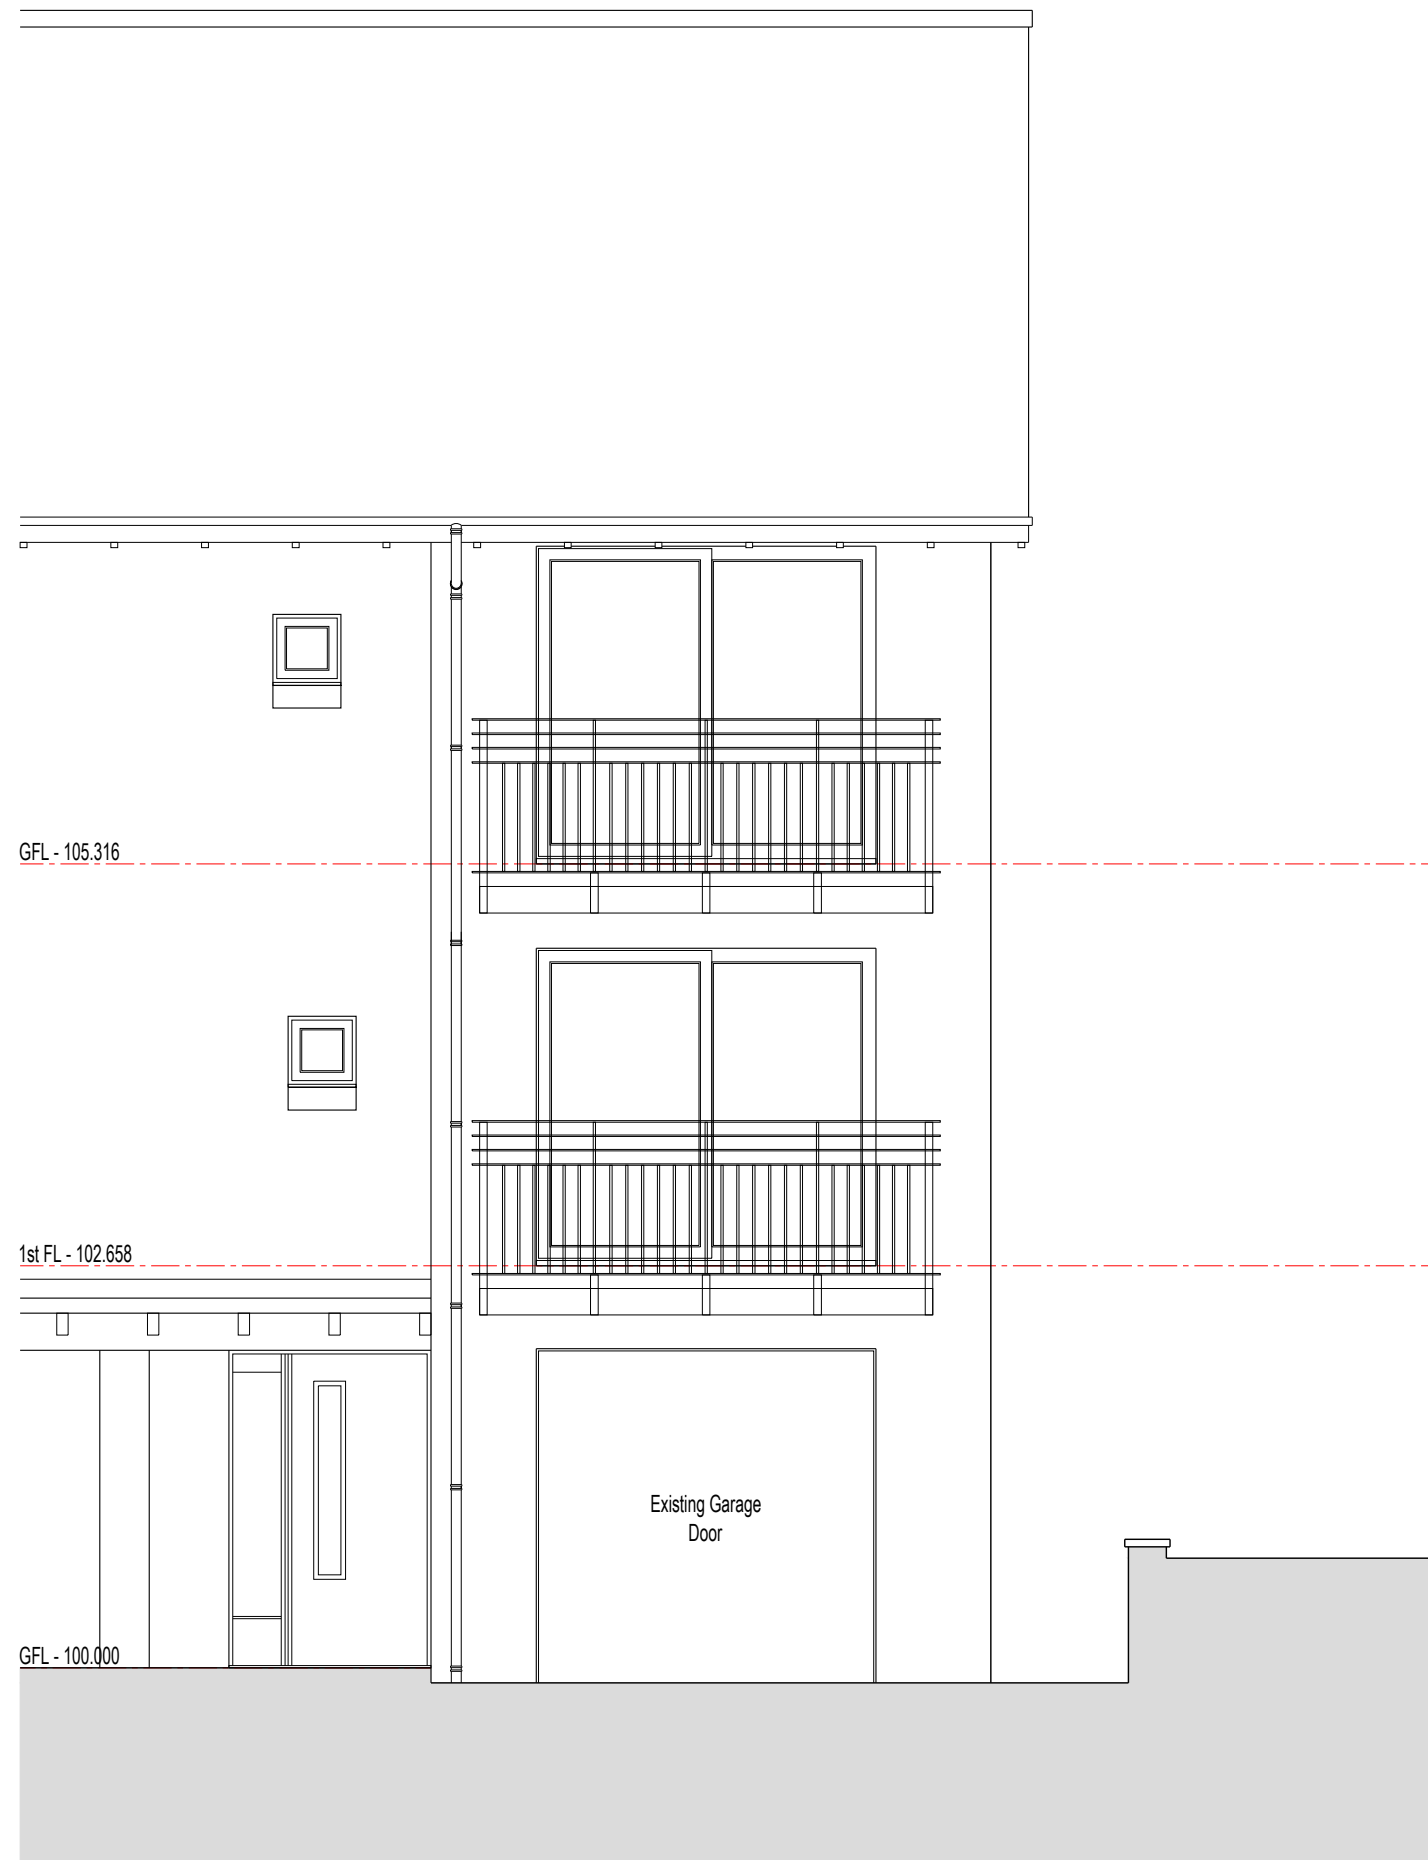

EAST ELEVATION
1:50 @ A3

1:50 scale bar
0m 0.5m 1m 1.5m 2m 2.5m

STATUTORY APPLICATIONS

rev.	date	details	drwn	chkd

IMAC Architecture

A: 5 Hawthorn Place Blairgowrie PH10 6UP

W: www.imacarchitecture.co.uk

E: ian@imacarchitecture.co.uk

T: 01250 873298 M: 07980 720 766

Job Title

CONVERSION OF GARAGE
at 21 RIVERSIDE PARK, BLAIRGOWRIE,
PERTSHIRE
for MR. & MRS. GOWRIE

Drawing Title

EXISTING ELEVATION

Scale. 1:50 Drwn. ImcG

Original Size. A3 Chkd. ImcG

Appr. Date. MAY 2021

Drawing No.

261/EX/500