


**GENERAL NOTES**  
 Whilst every care has been taken to ensure accuracy, no responsibility will be accepted for any errors contained in this drawing and it should not be relied upon for ordering of any materials.  
 All details and dimensions must be checked on-site before any building work or material ordering.  
 This drawing is copyright the property of the Client. All dimensions to be checked on site before proceeding.  
 Contractor to check and adjust dimensions of new work to suit existing conditions.  
 Do not assume existing structure or details are plumb, square or level.  
 Contractor must notify the Agent of any discrepancies before proceeding.




REAR ELEVATION

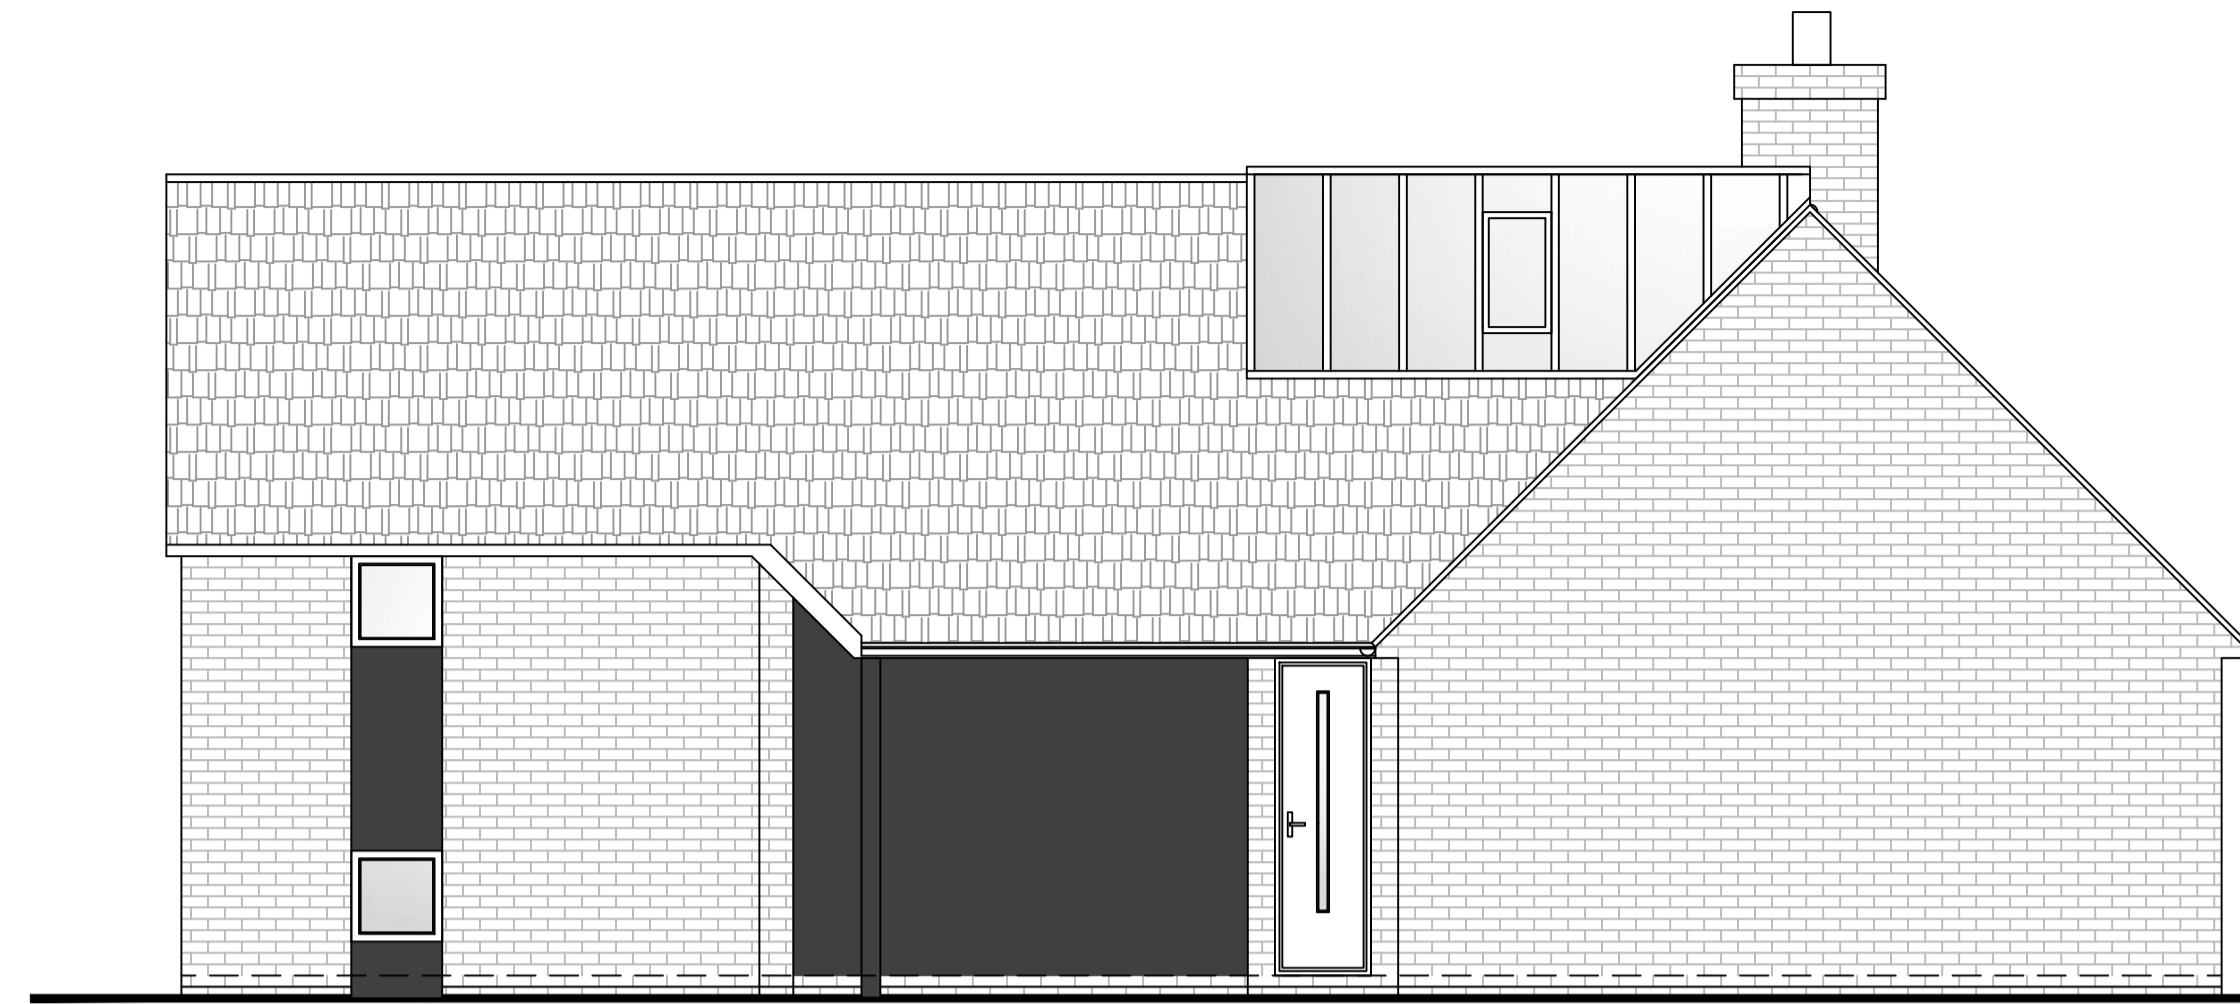


FRONT ELEVATION



SIDE A ELEVATION

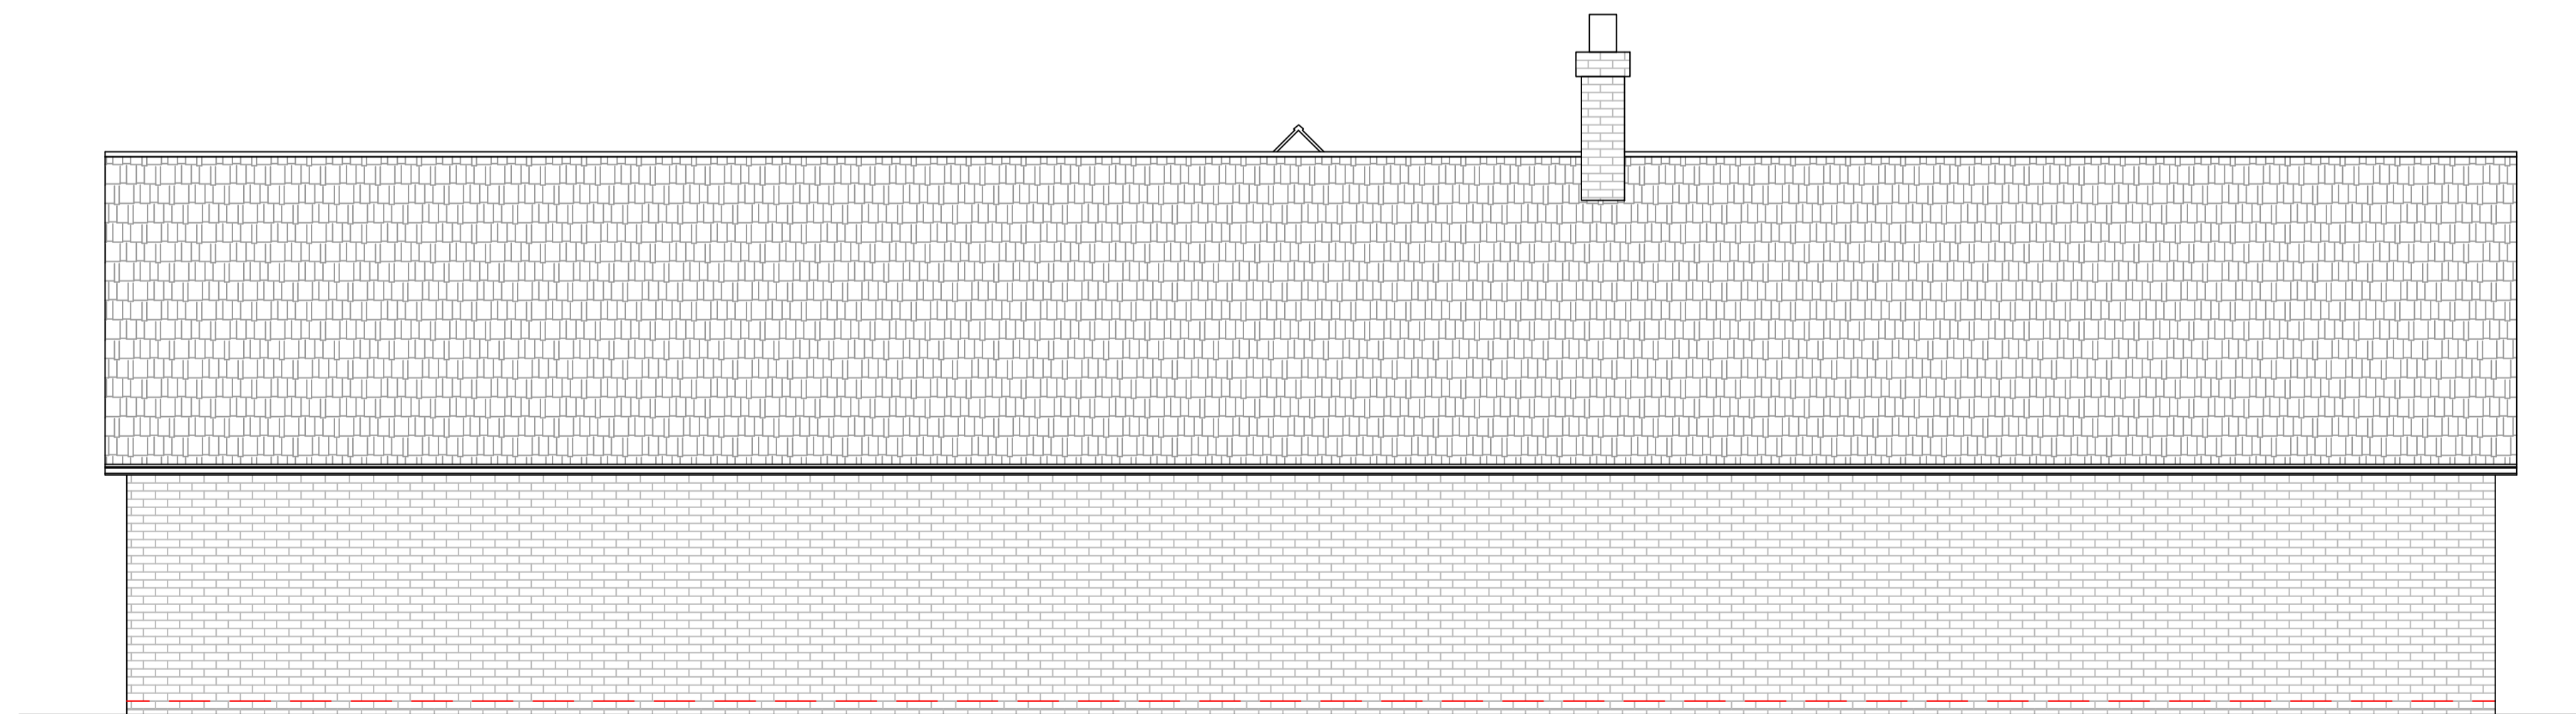

SIDE B ELEVATION

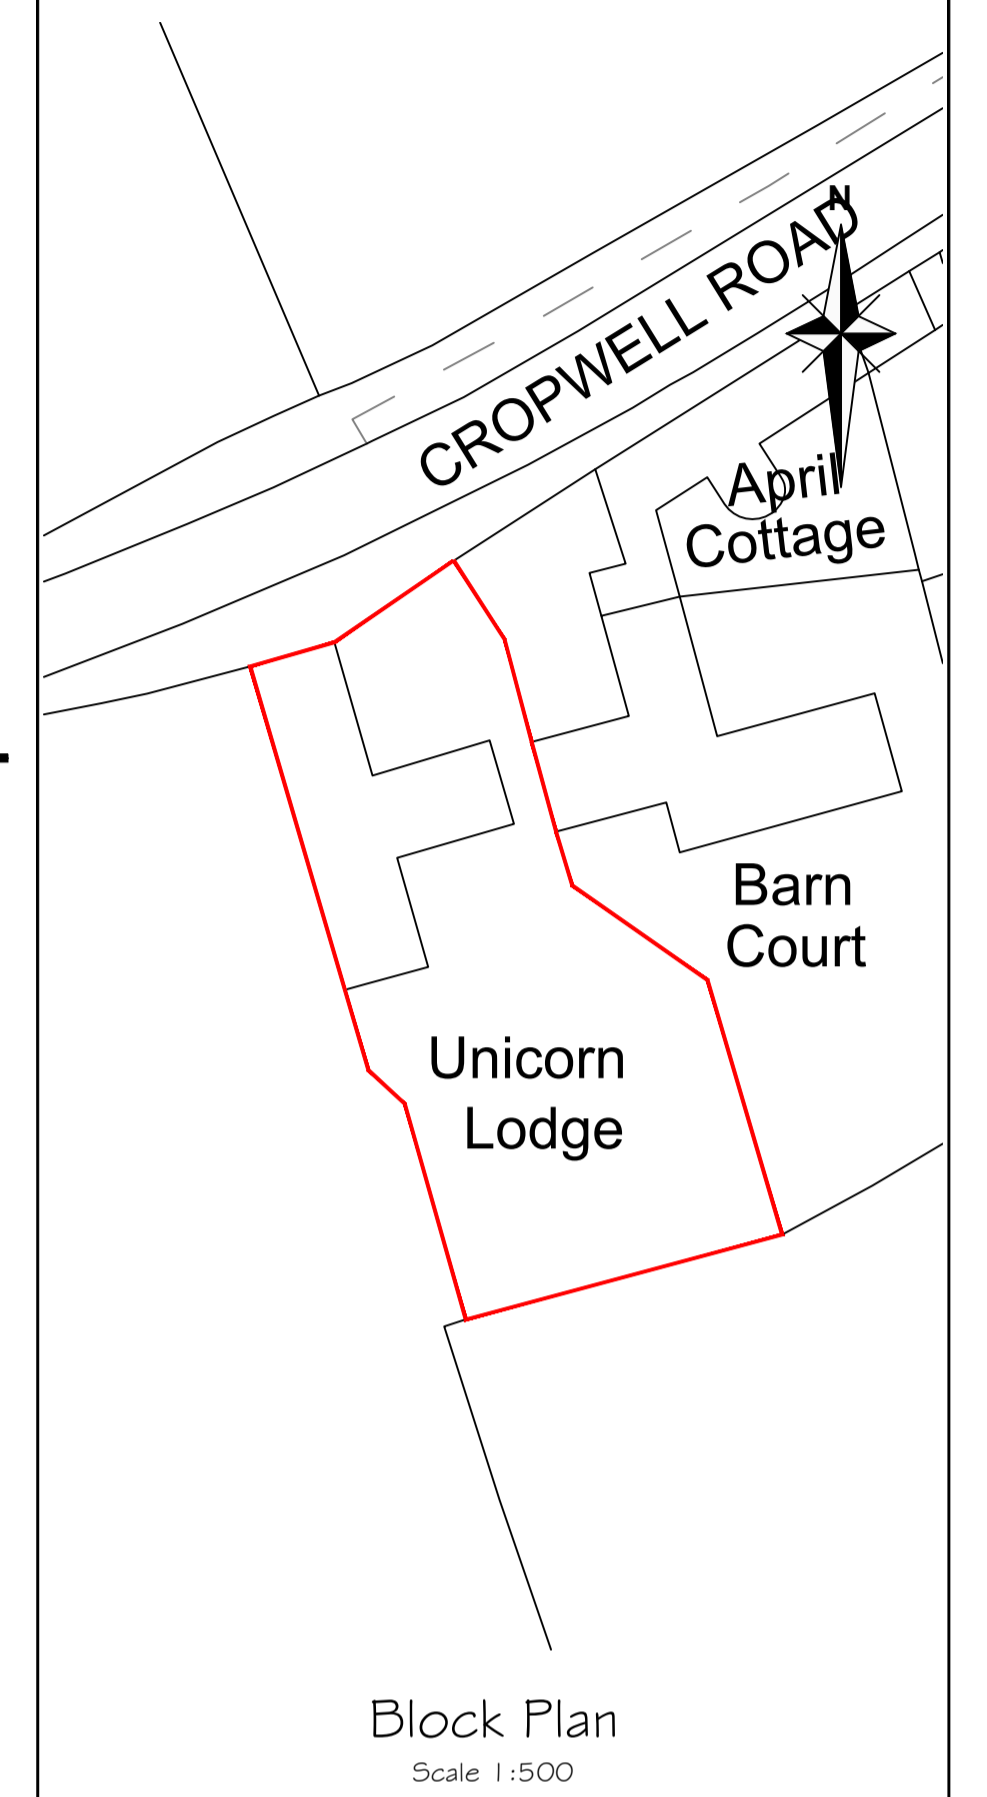

Block Plan  
Scale 1:500

B	ZS		08/07/21	Amended to clients comments	
A	ZS		07/07/21	Changed names of elevations	
Rev	By	Chk	App	Date	Description



**EDS**  
 EXTENSION DRAWING SERVICES  
 Kings Chambers, 34 Queen Street,  
 Derby, DE1 3QS  
 Tel: 01532 889189  
 Email: info@edsderby.co.uk  
 Web: www.edsderby.co.uk

Project  
**Anthony May**  
 Unicorn Lodge, Cropwell Road, Langar,  
 Nottingham, Nottinghamshire, NG13 9HD.

Drawing  
**Existing General Arrangement**  
 Sheet 2

Drawn by \_\_\_\_\_ Date: \_\_\_\_\_  
 Designed by SF Date: \_\_\_\_\_  
 Checked by \_\_\_\_\_ Date: \_\_\_\_\_  
 Approved by \_\_\_\_\_ Date: \_\_\_\_\_

Drawing No. EDS - 0747 - 02 Revision B

Drawing Scale: 1:50 Sheet size A1

DO NOT SCALE FROM DRAWING

