




Existing Floor Plan

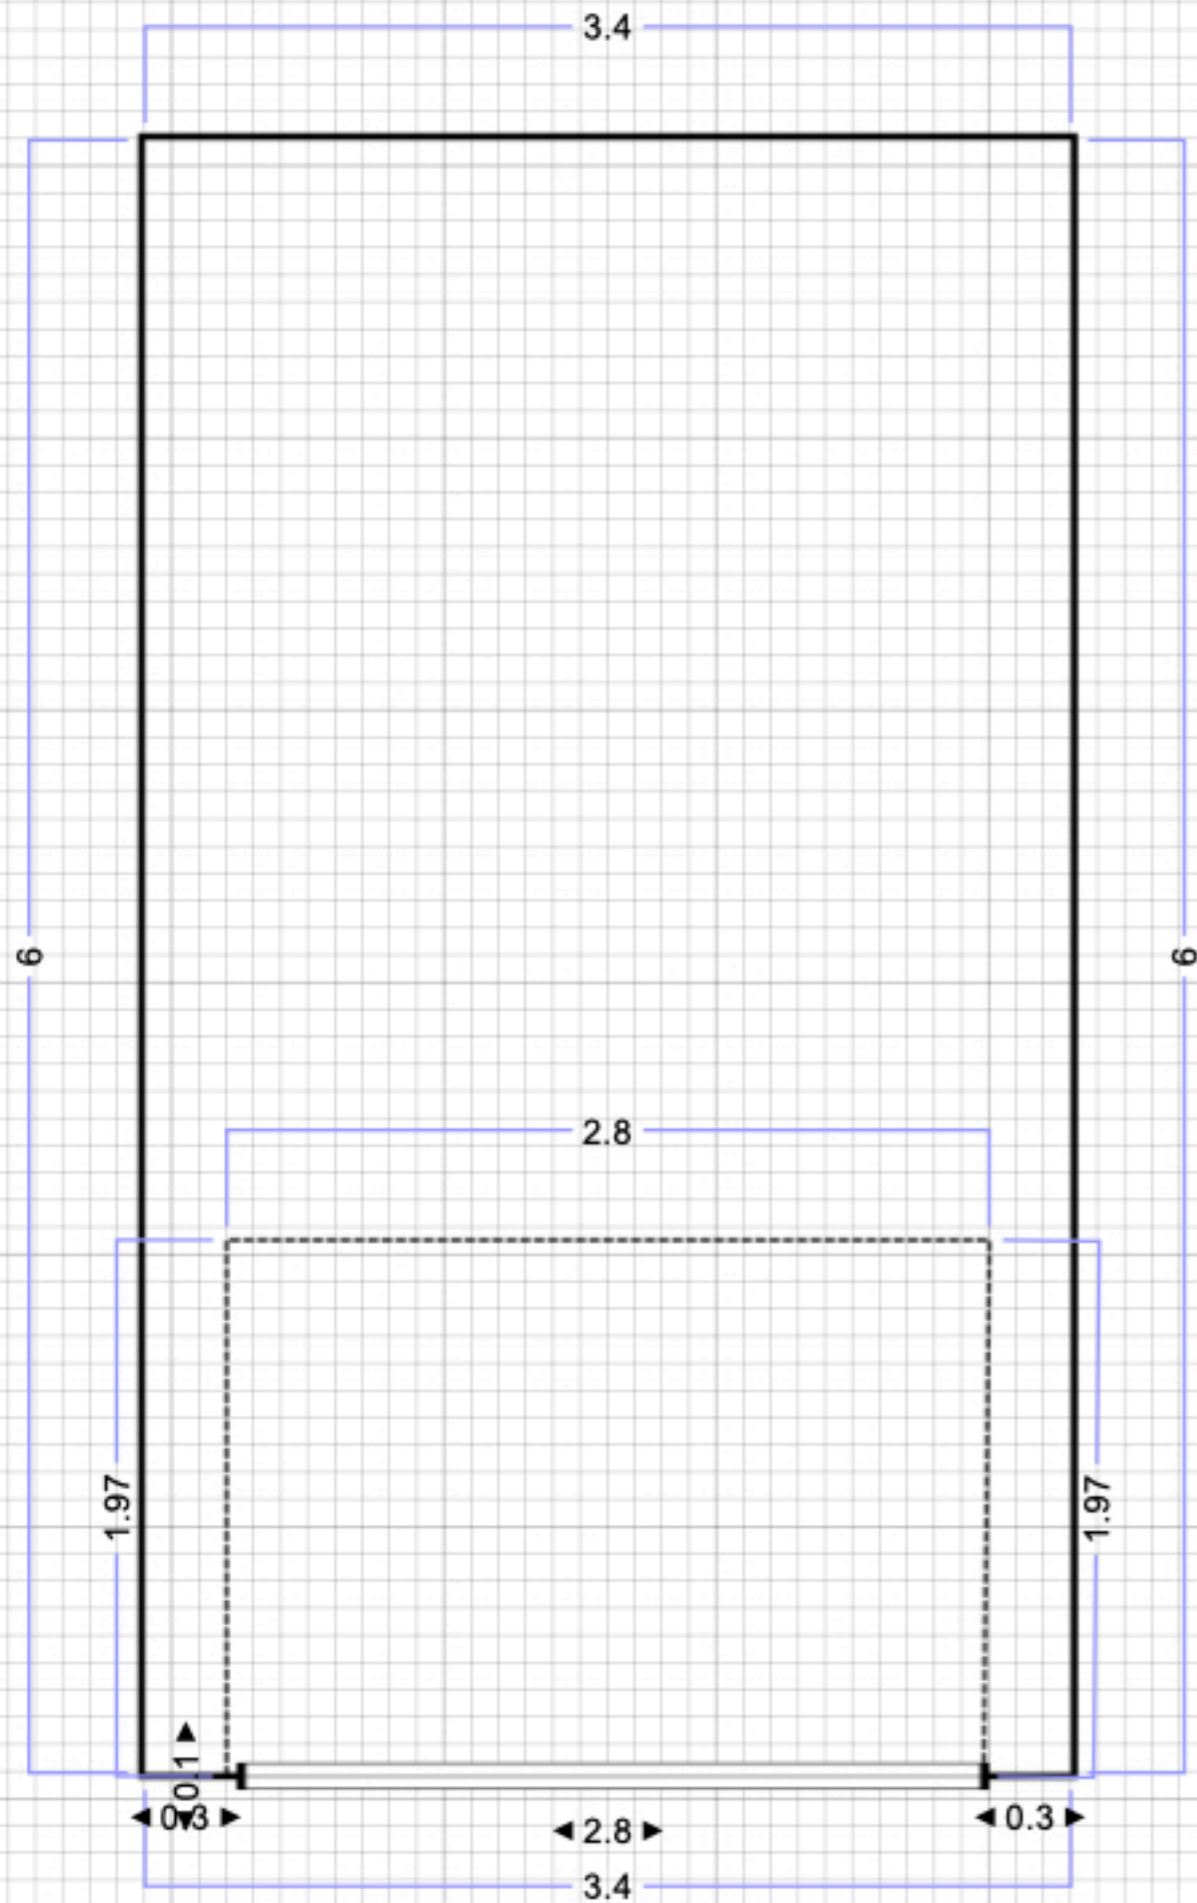

Existing Side Elevation

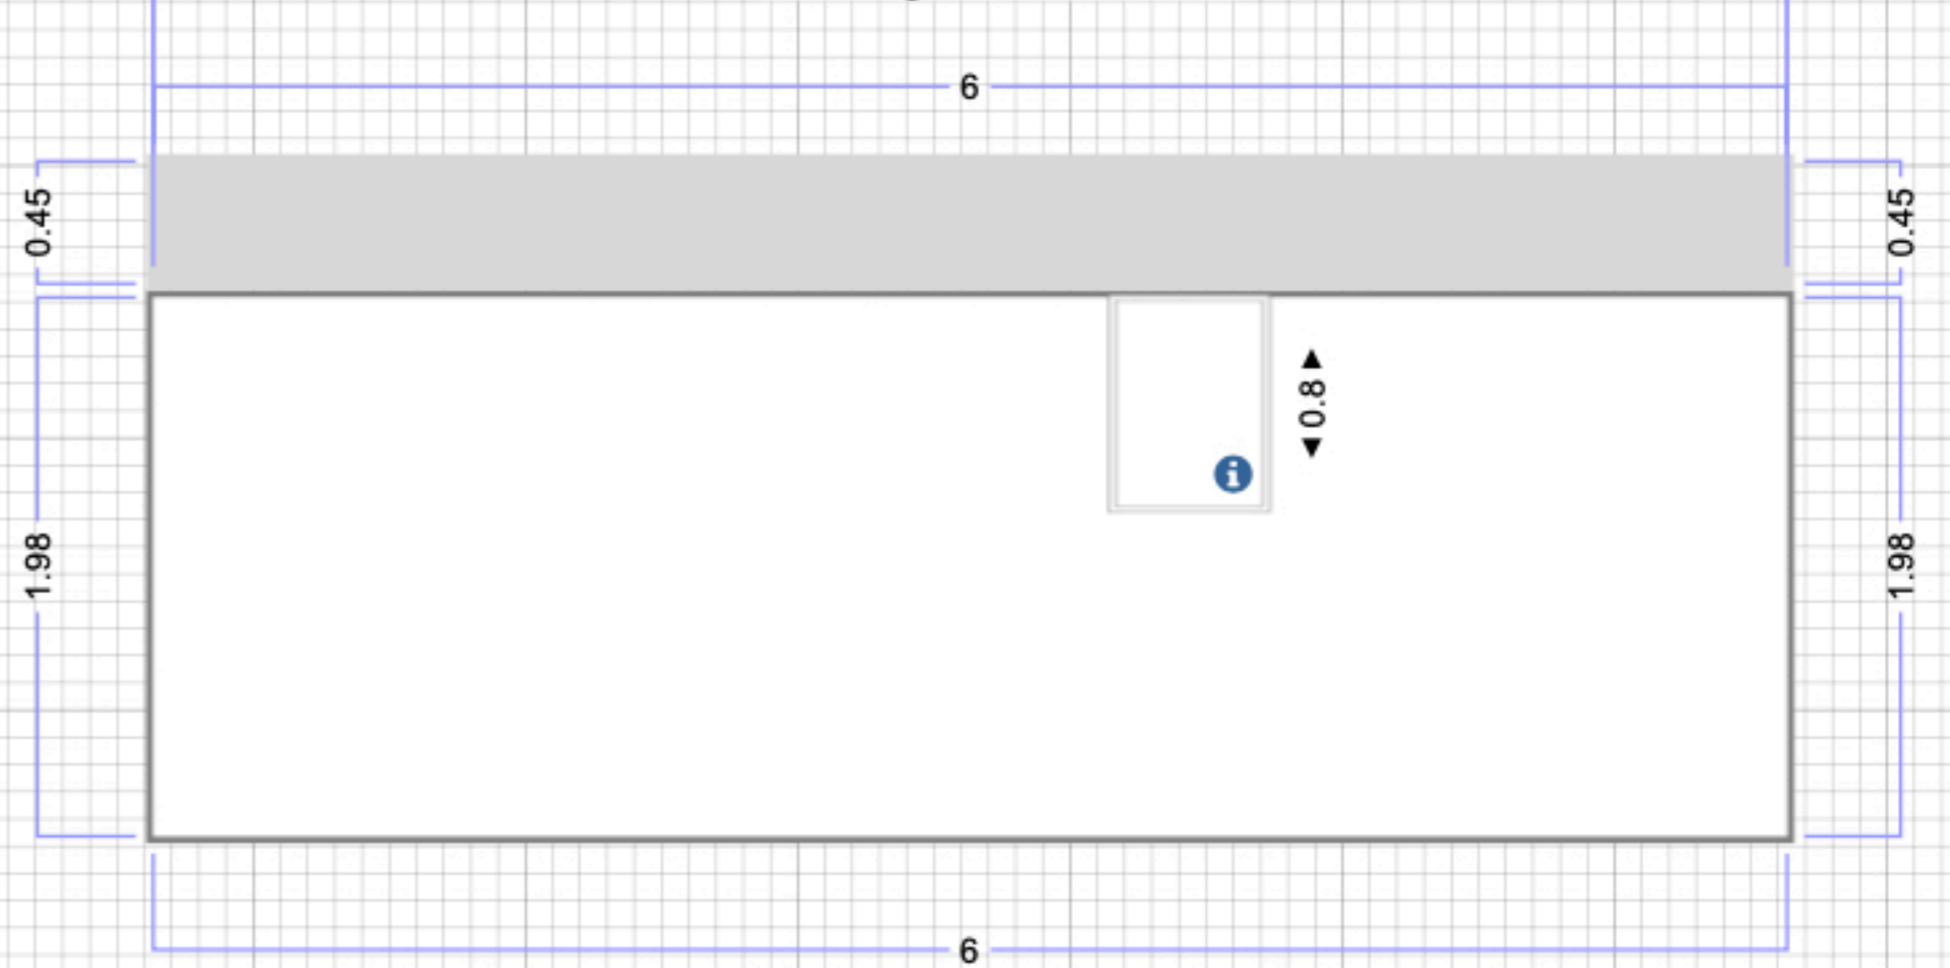

Existing Front Elevation

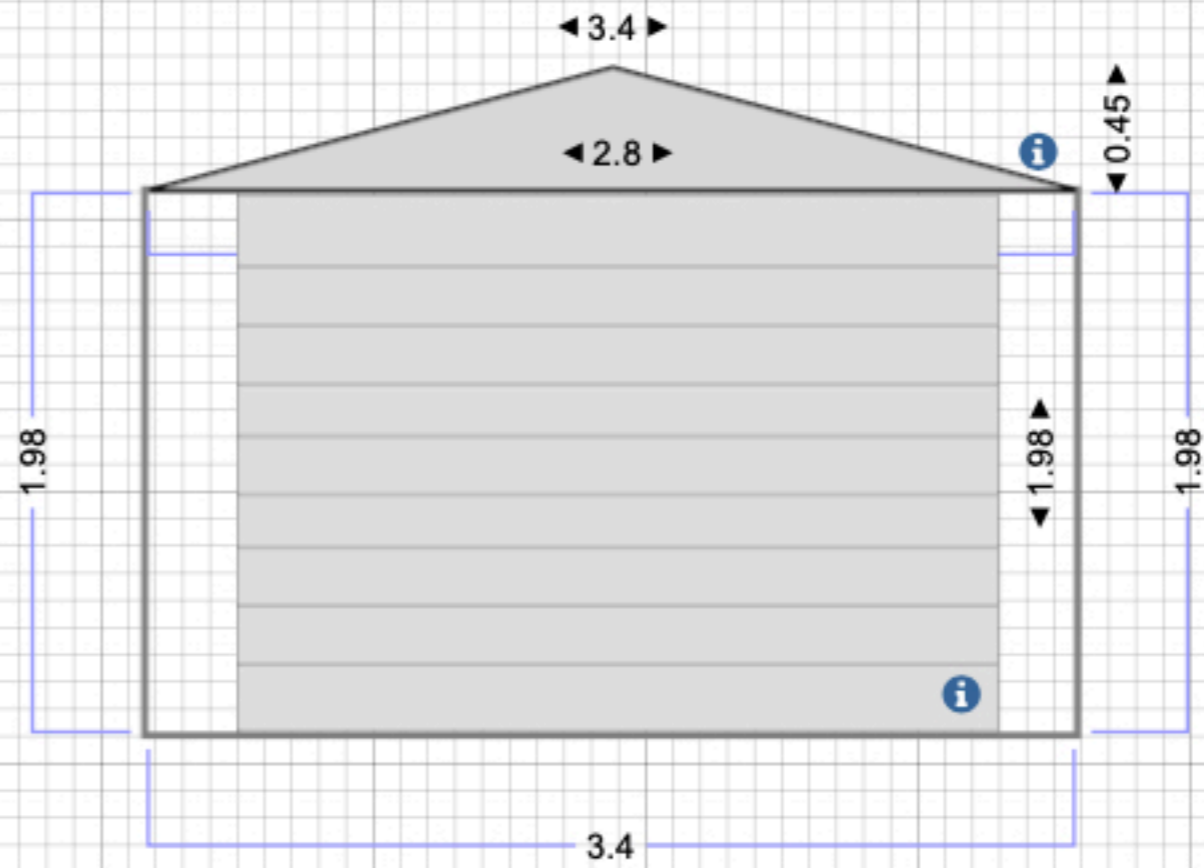

Site: 20 Ludgate Drive East Bridgford NG138NW	Drawing: 000001	Project: 20 LD EB	Drawn: AB	Notes:	20 Ludgate Drive East Bridgford NG138NW
Title: Existing Garage Floor Plan	Scale: 1:50	Date: 01/30/2017	Rev: A		