





Proposed Site Plan

1 : 200

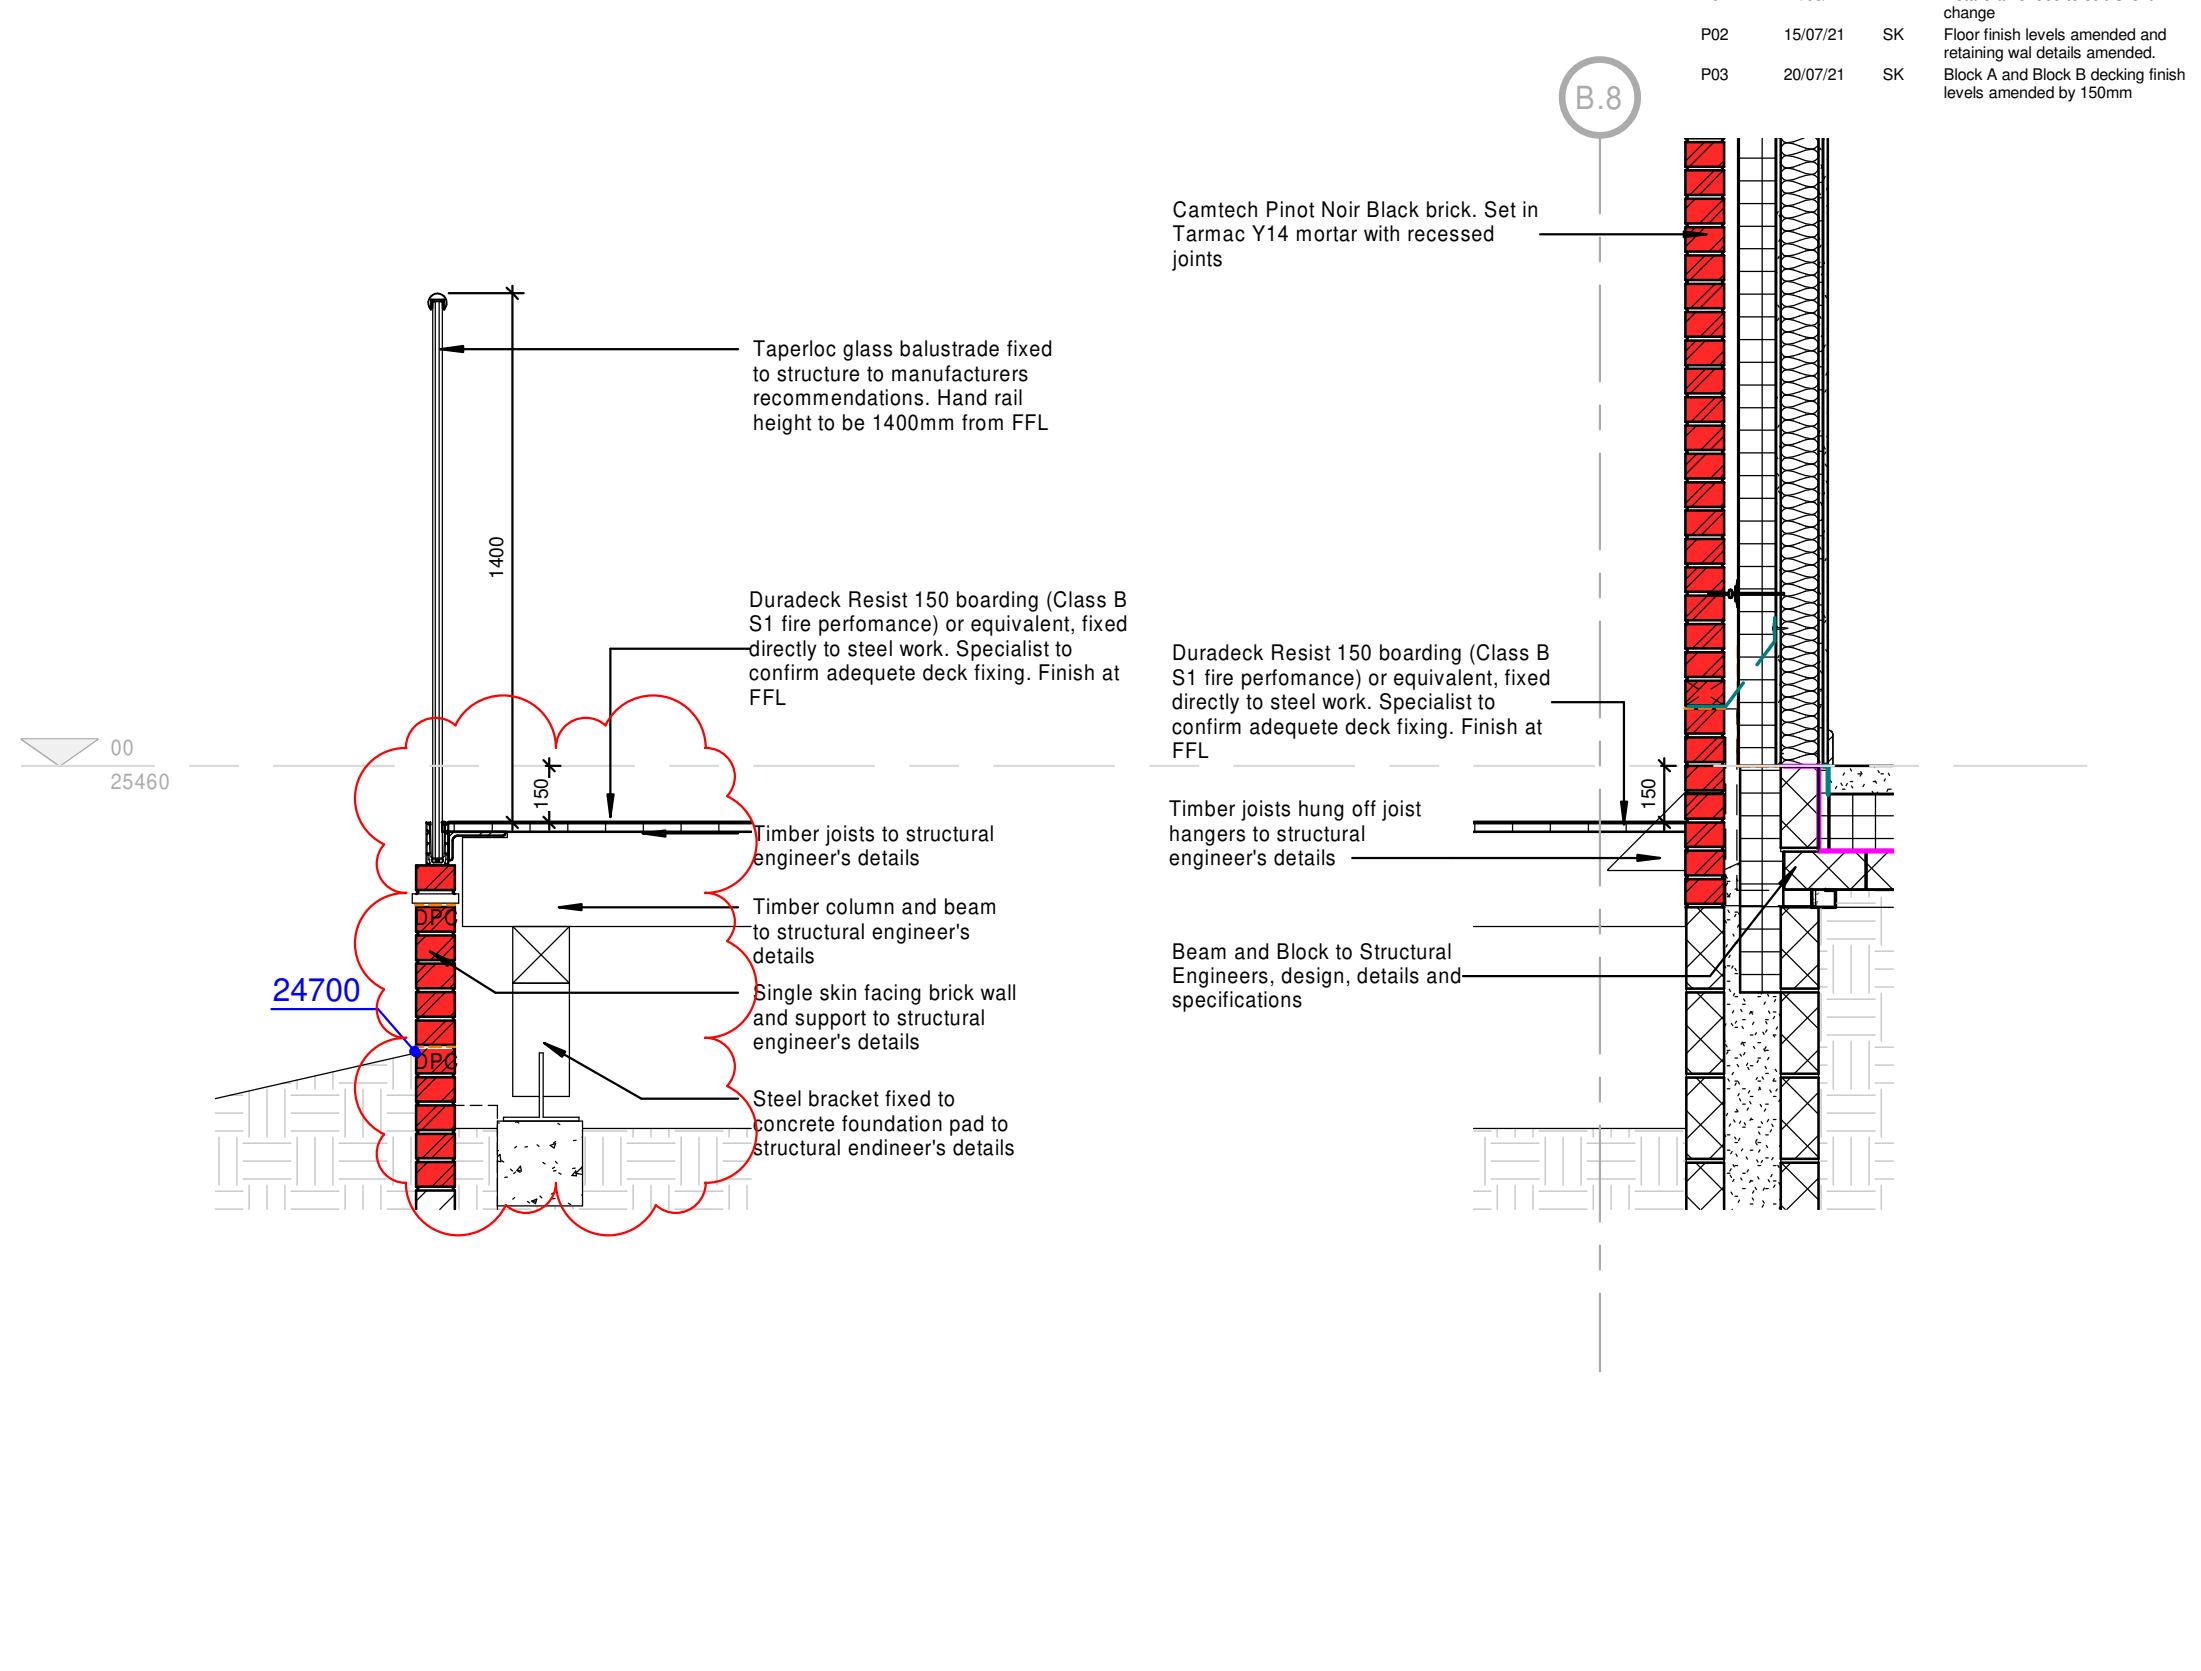


Section 5 - Block B Decking

1 : 20

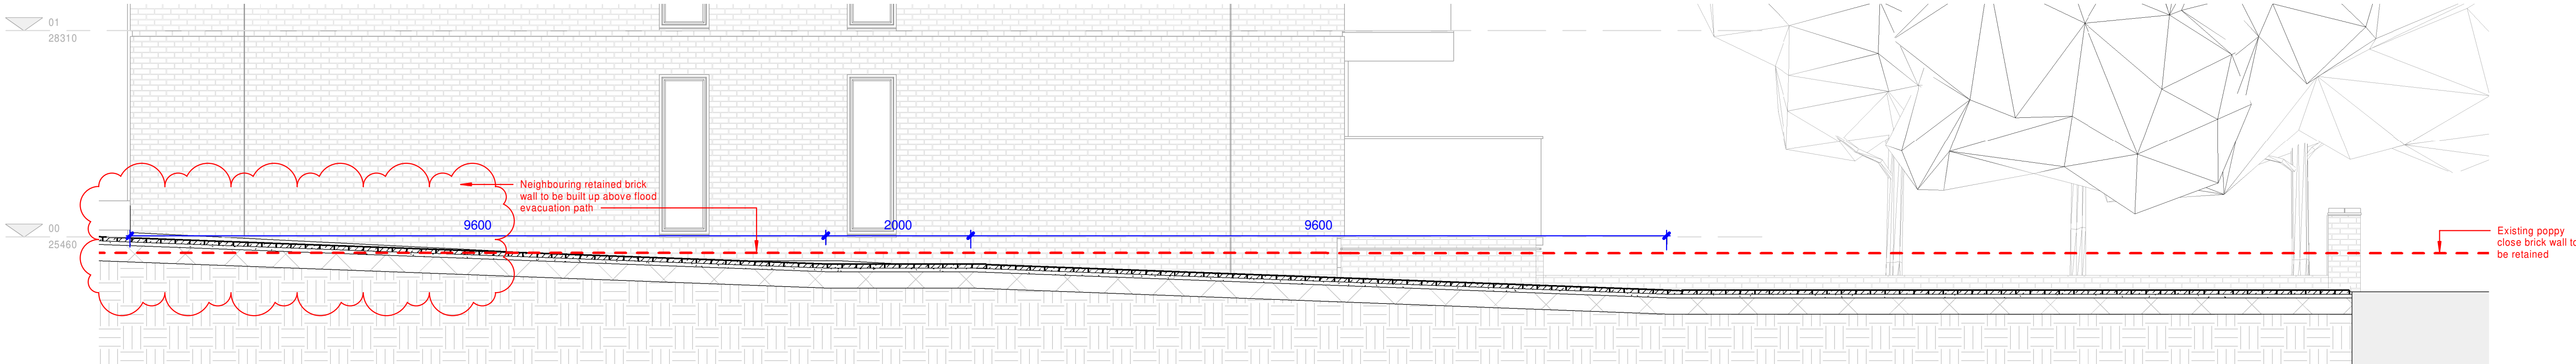


Section - Path section

1 : 50

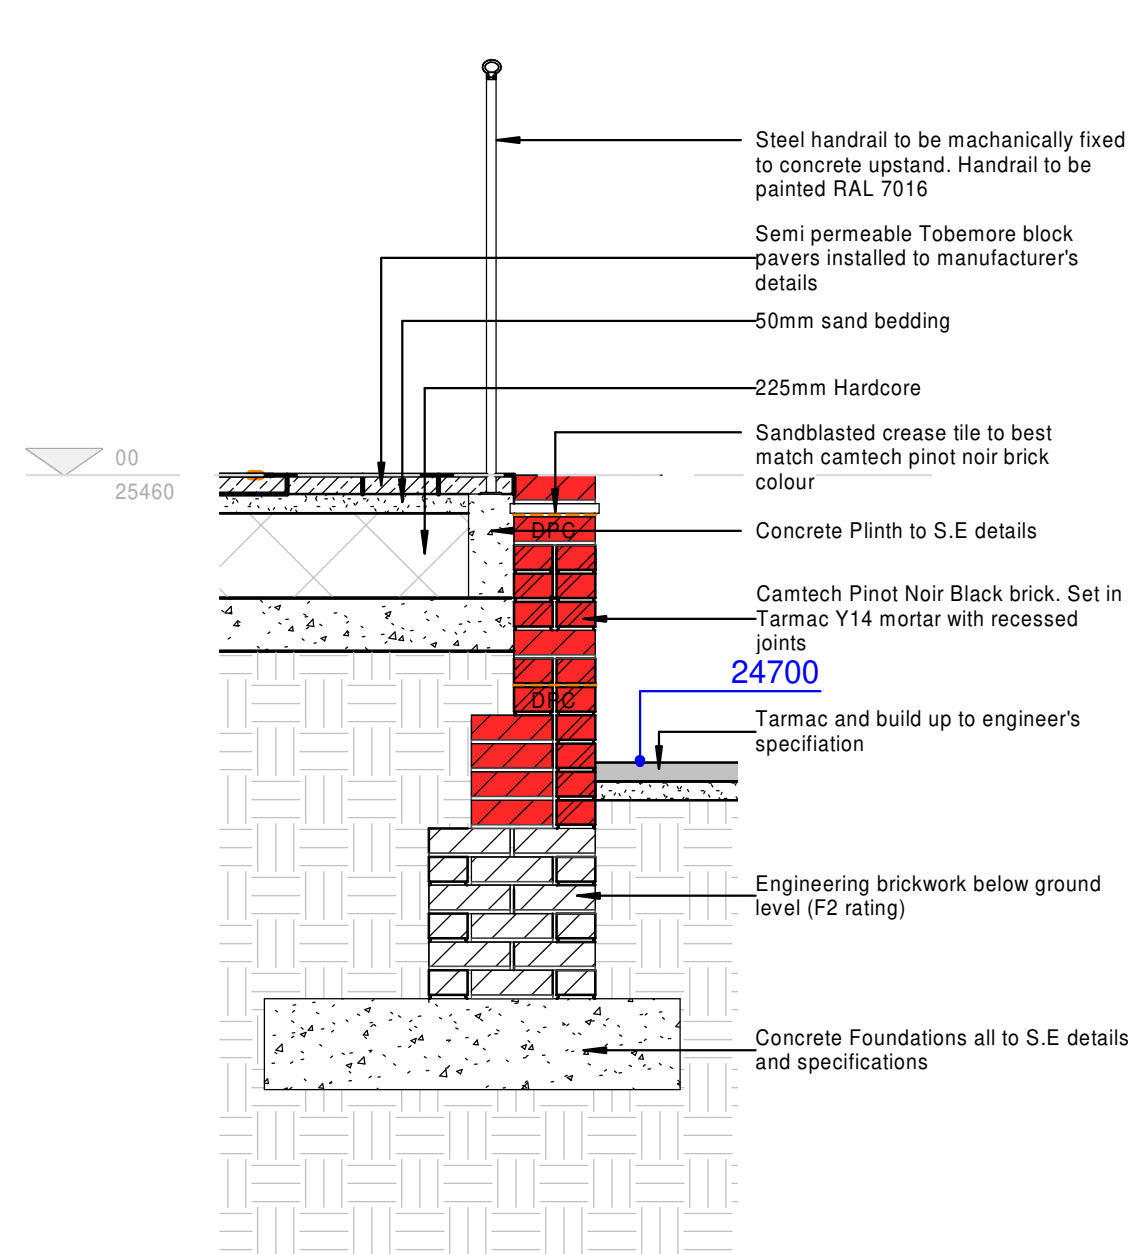


Section 1 - Pathway

1 : 20

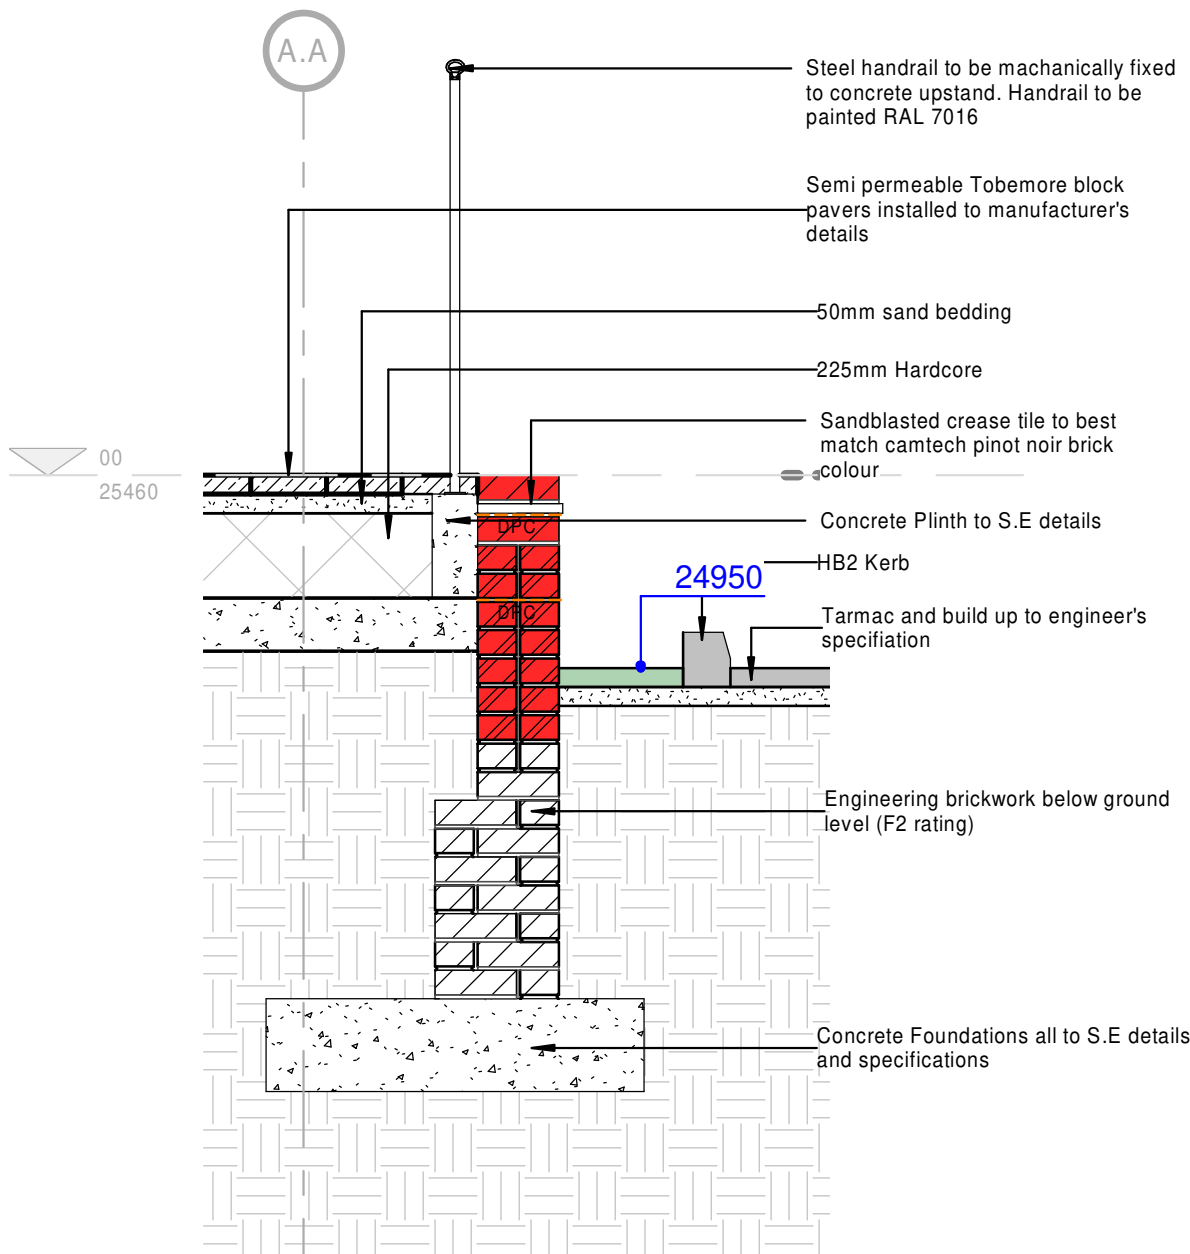


Section 2 - Pathway

1 : 20

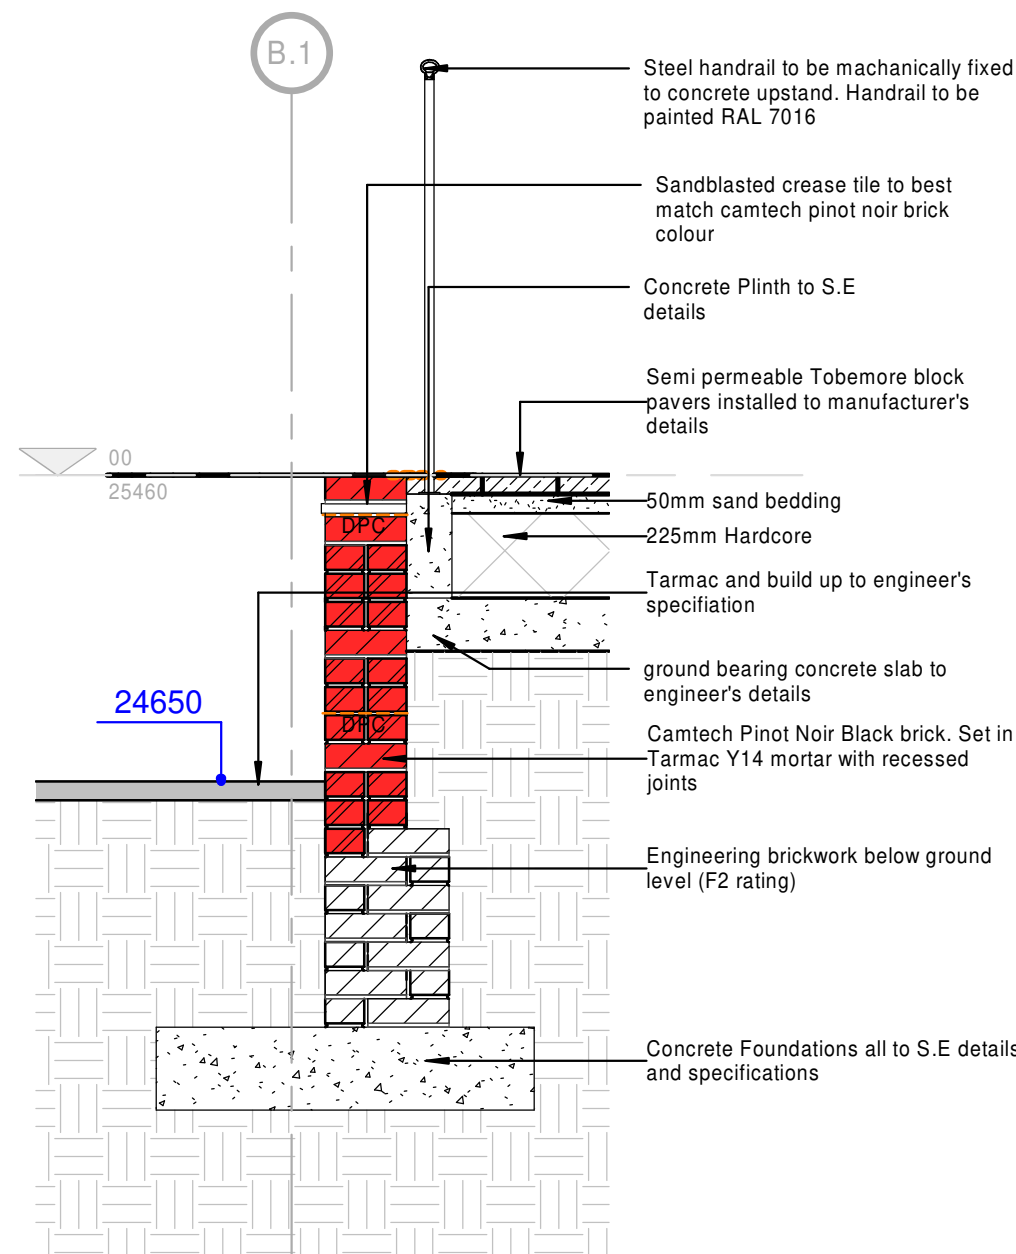

Section 3 - Pathway

1 : 20

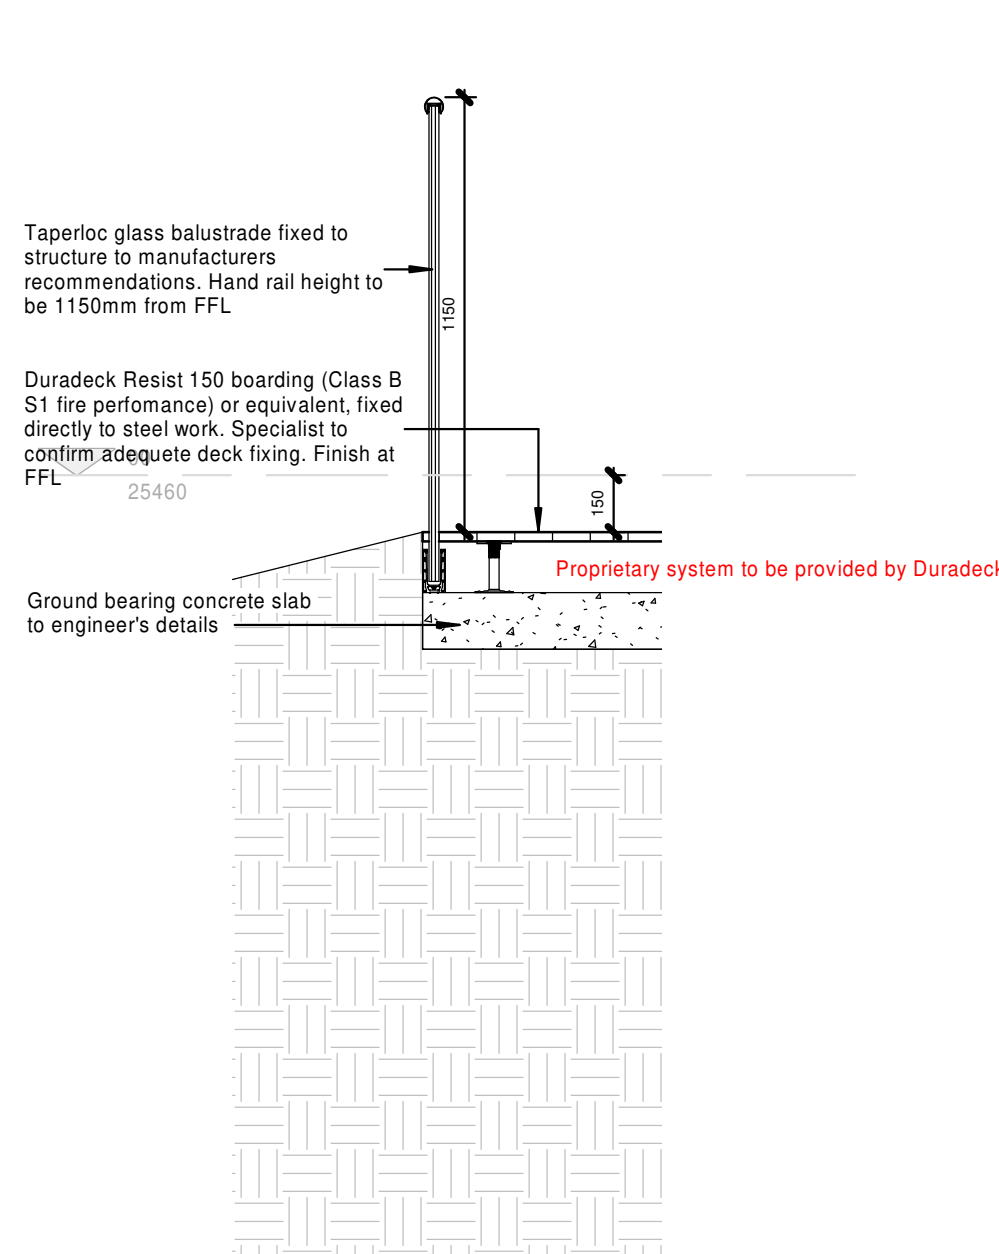

Section 4 - Block A Decking

1 : 20

Rev	Date	By	Description
P01	17/05/21	BM	Details amended to suit Client change
P02	15/07/21	SK	Floor finish levels amended and retaining wall details amended
P03	20/07/21	SK	Block A and Block B decking finish levels amended by 150mm

B.8

Camtech Pinot Noir Black brick. Set in Tarmac Y14 mortar with recessed joints

Duradeck Resist 150 boarding (Class B S1 fire performance) or equivalent, fixed directly to steel work. Specialist to confirm adequate deck fixing. Finish at FFL

Timber joists hung off joist hangers to structural engineer's details

Beam and Block to Structural Engineers, design, details and specifications

Taperloc glass balustrade fixed to structure to manufacturers recommendations. Hand rail height to be 1400mm from FFL

Duradeck Resist 150 boarding (Class B S1 fire performance) or equivalent, fixed directly to steel work. Specialist to confirm adequate deck fixing. Finish at FFL

Timber joists to structural engineer's details

Timber column and beam to structural engineer's details

Single skin facing brick wall and support to structural engineer's details

Steel bracket fixed to concrete foundation pad to structural engineer's details



Feel at home

SGP

Architects + Masterplanners

Waterfront House
2a Smith Way
Grove Park
Enderby
Leicester LE19 1SX

t: +44 (0)116 247 0557

www.stephengeorge.co.uk

Proposed Residential Development
32 Wilford Lane, West Bridgford
Nottingham NG2 7RL

Drawing Name:
Path Section Detail

Drawing Stage: Construction

Suitability: S3

SGP File Ref: 16-173 Building.rvt

16-173 19/05/21 SK IY As@A1 P03
SGP Project No: Date: Drawn: Team: 16-173

Drawing Number:

16-173 · SGP · XX · XX · DR · A · 1170

Project Code Originator Volume Level Type Role Number