

EAST ELEVATION




SOUTH ELEVATION


*AS EXISTING
DRAWING*



SHEET SIZE A1

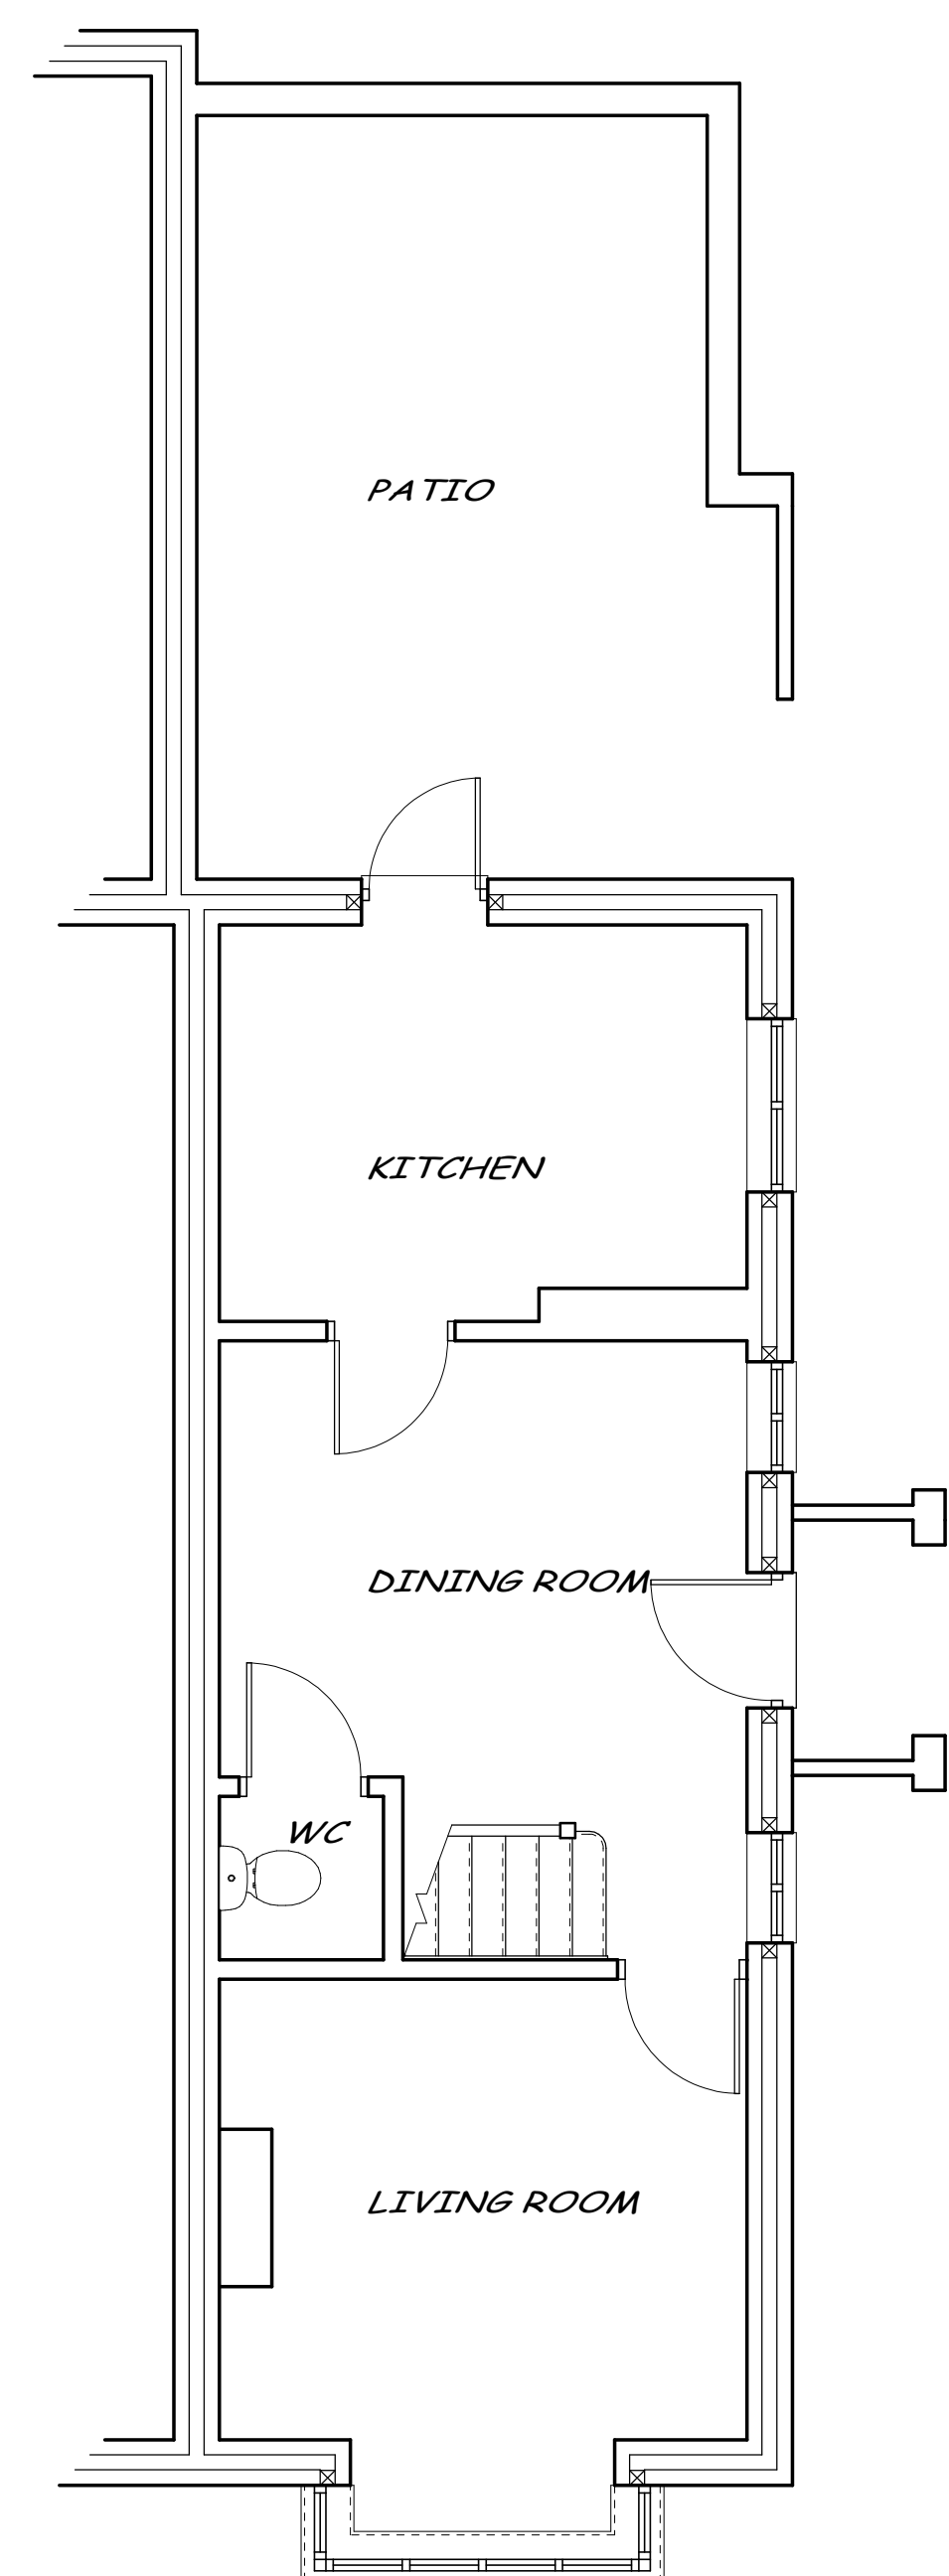

*EXISTING GROUND
FLOOR PLAN*

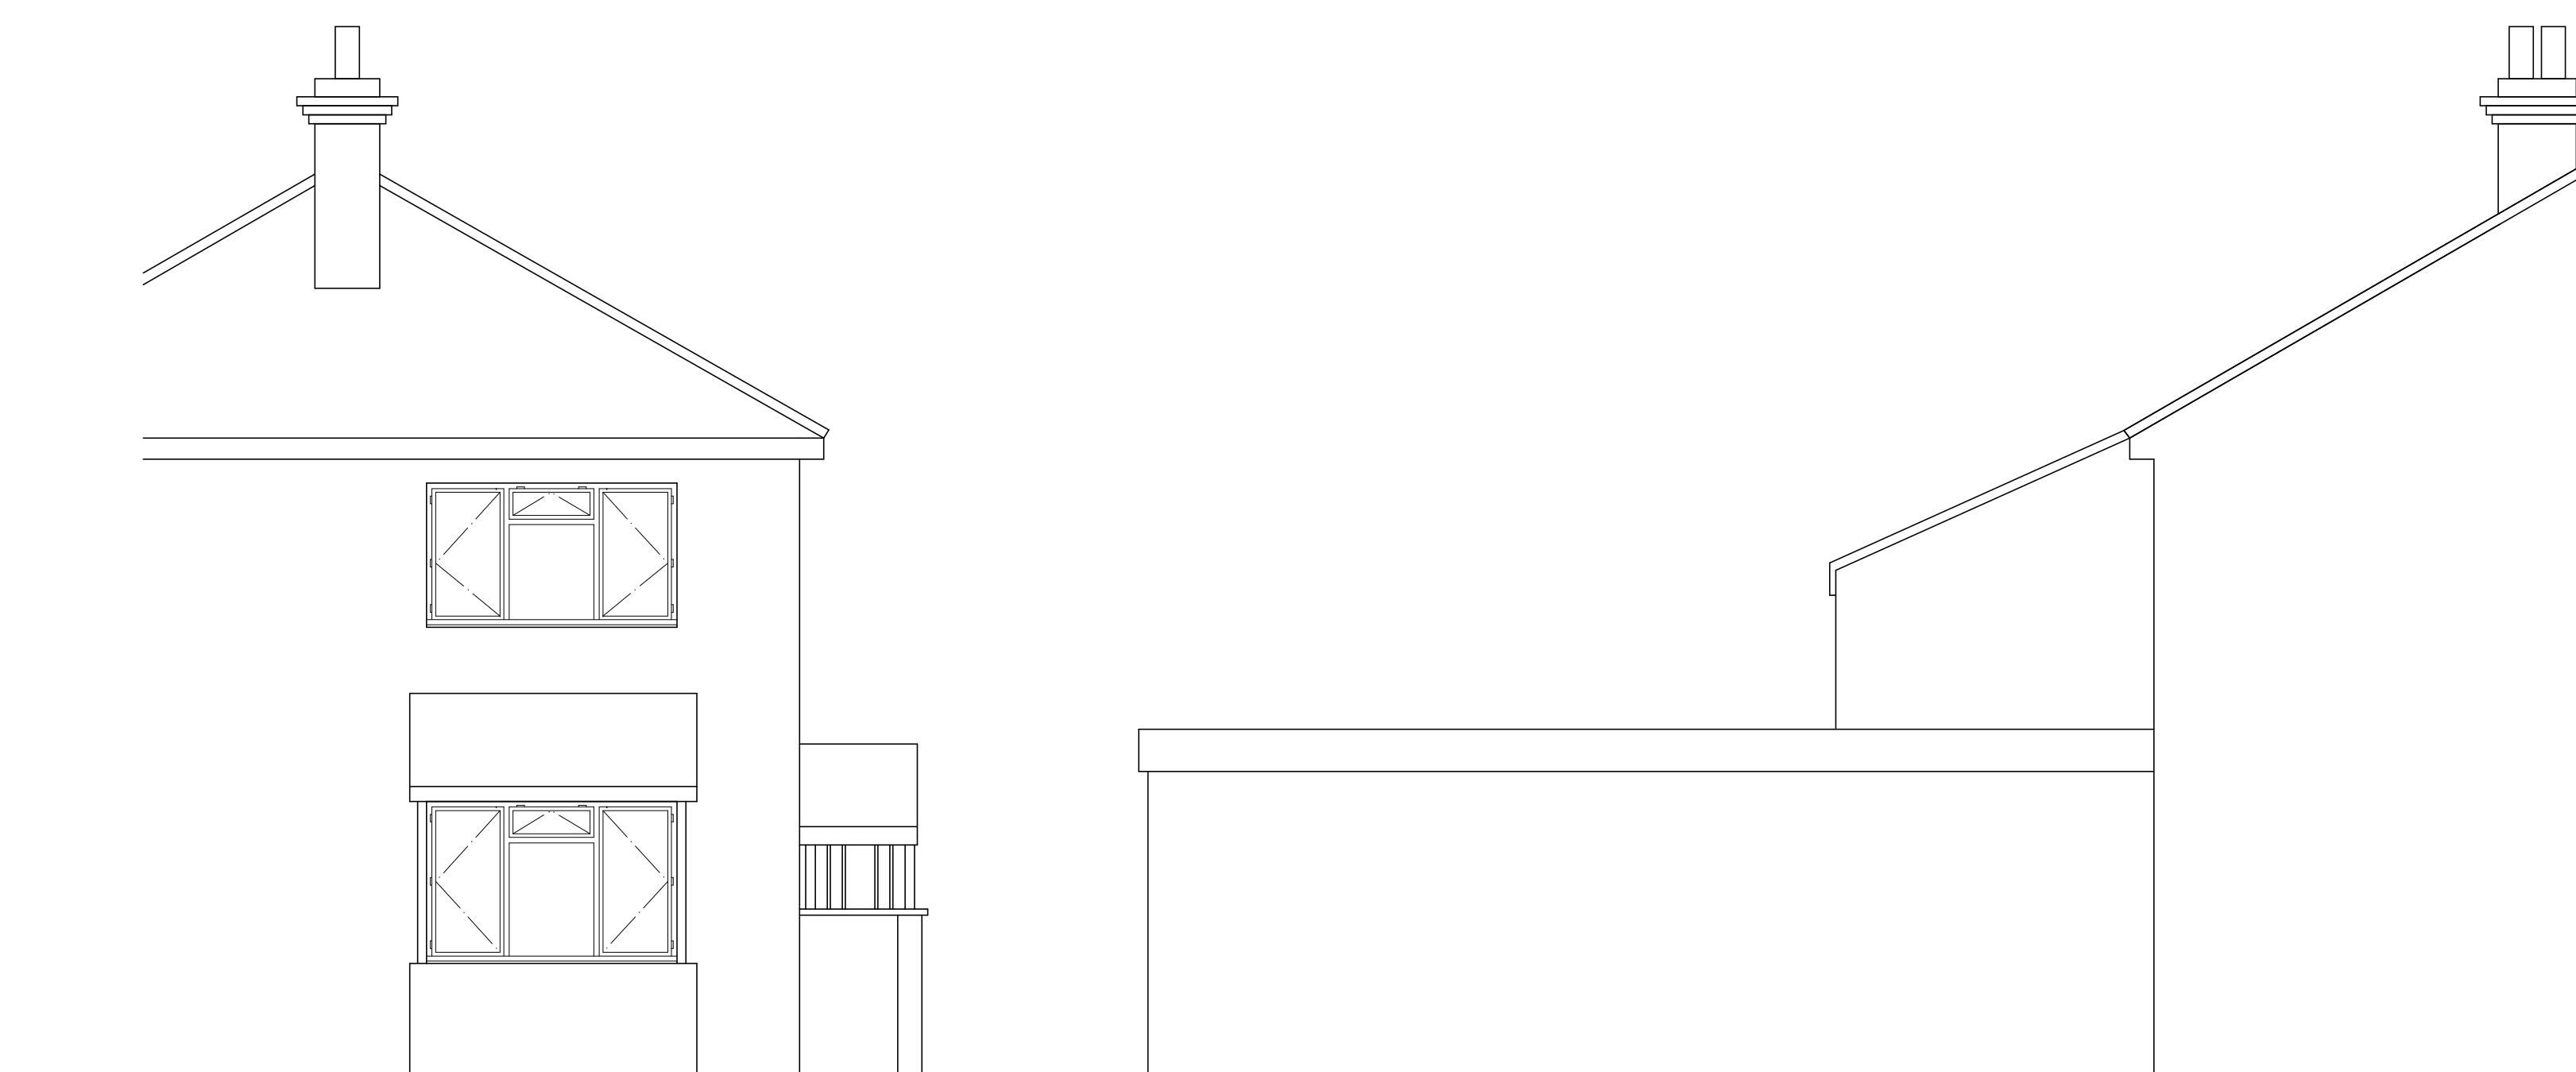

WEST ELEVATION

NORTH ELEVATION

Amendments

P M Design
3 Wills Way
Romsey
Hampshire
SO51 5HZ
01794 515007

Project
PROPOSED SINGLE STOREY
REAR EXTENSION TO
PROVIDE A BEDROOM
AND WET ROOM

Drawing
EXISTING FLOOR PLANS
AND ELEVATIONS

Drwg. No.
21/00040/OCC/01

Drawn by

Scale
1:50

Date
JULY 2021

Client
MISS BEVERLEY SMITH
78 WHITES ROAD
SOUTHAMPTON
SO19 7NQ