



PROPOSED GROUND FLOOR PLAN




EAST ELEVATION

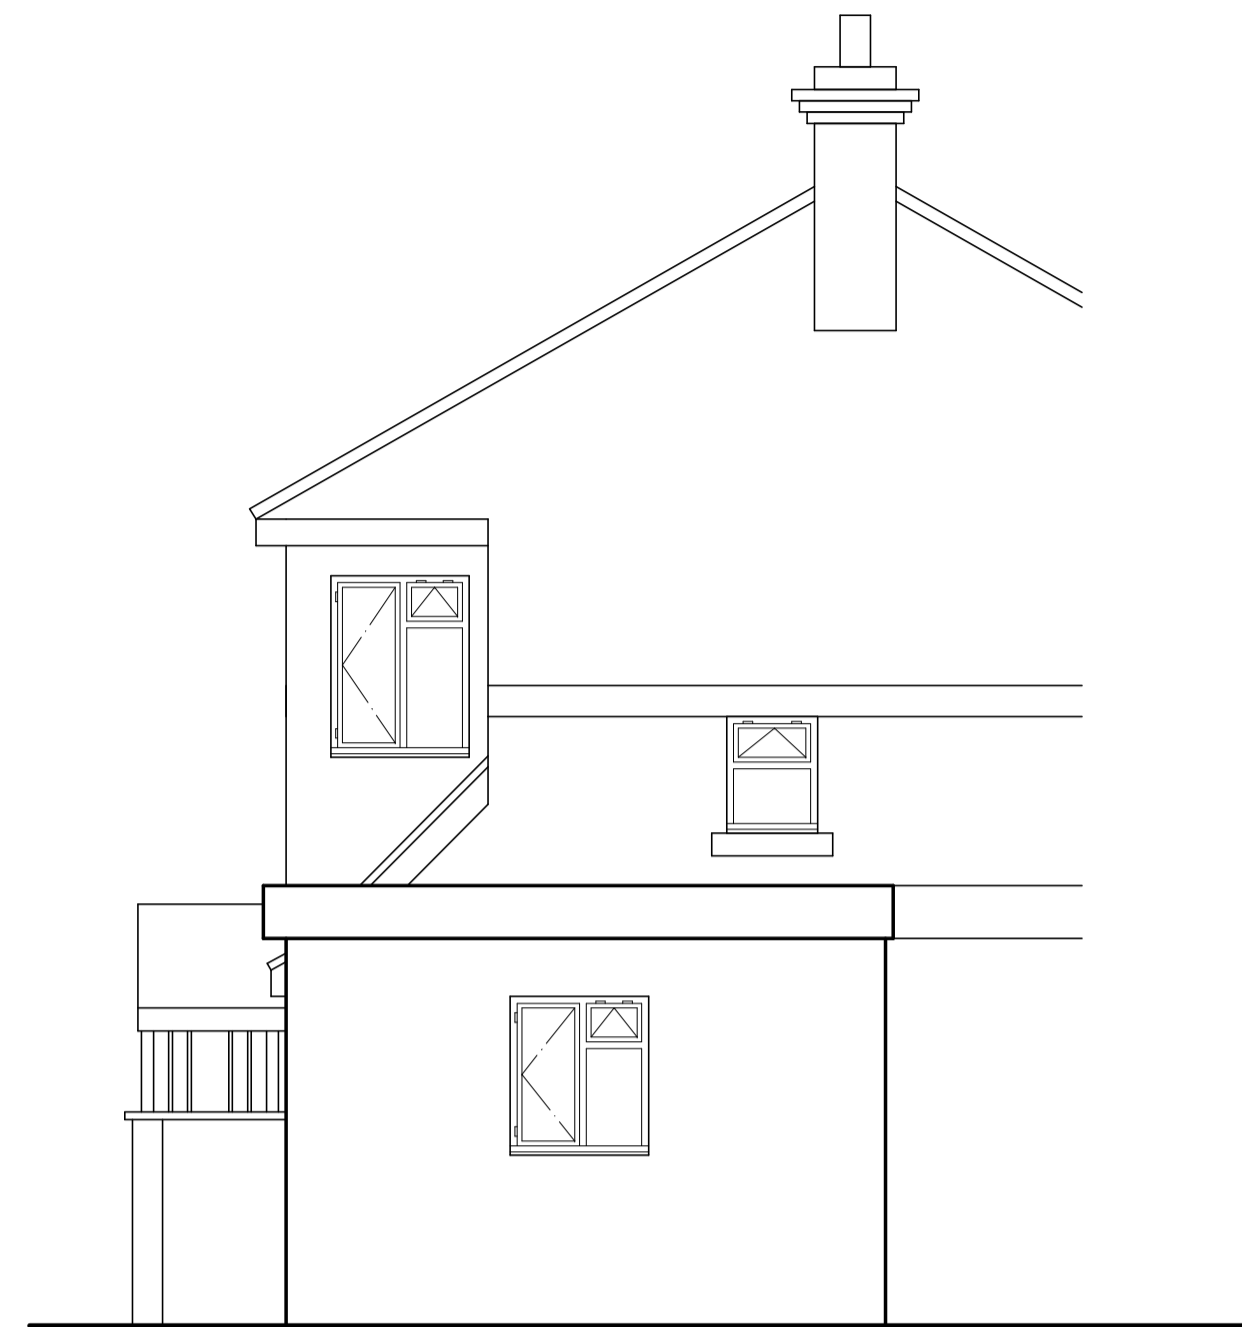

SOUTH ELEVATION

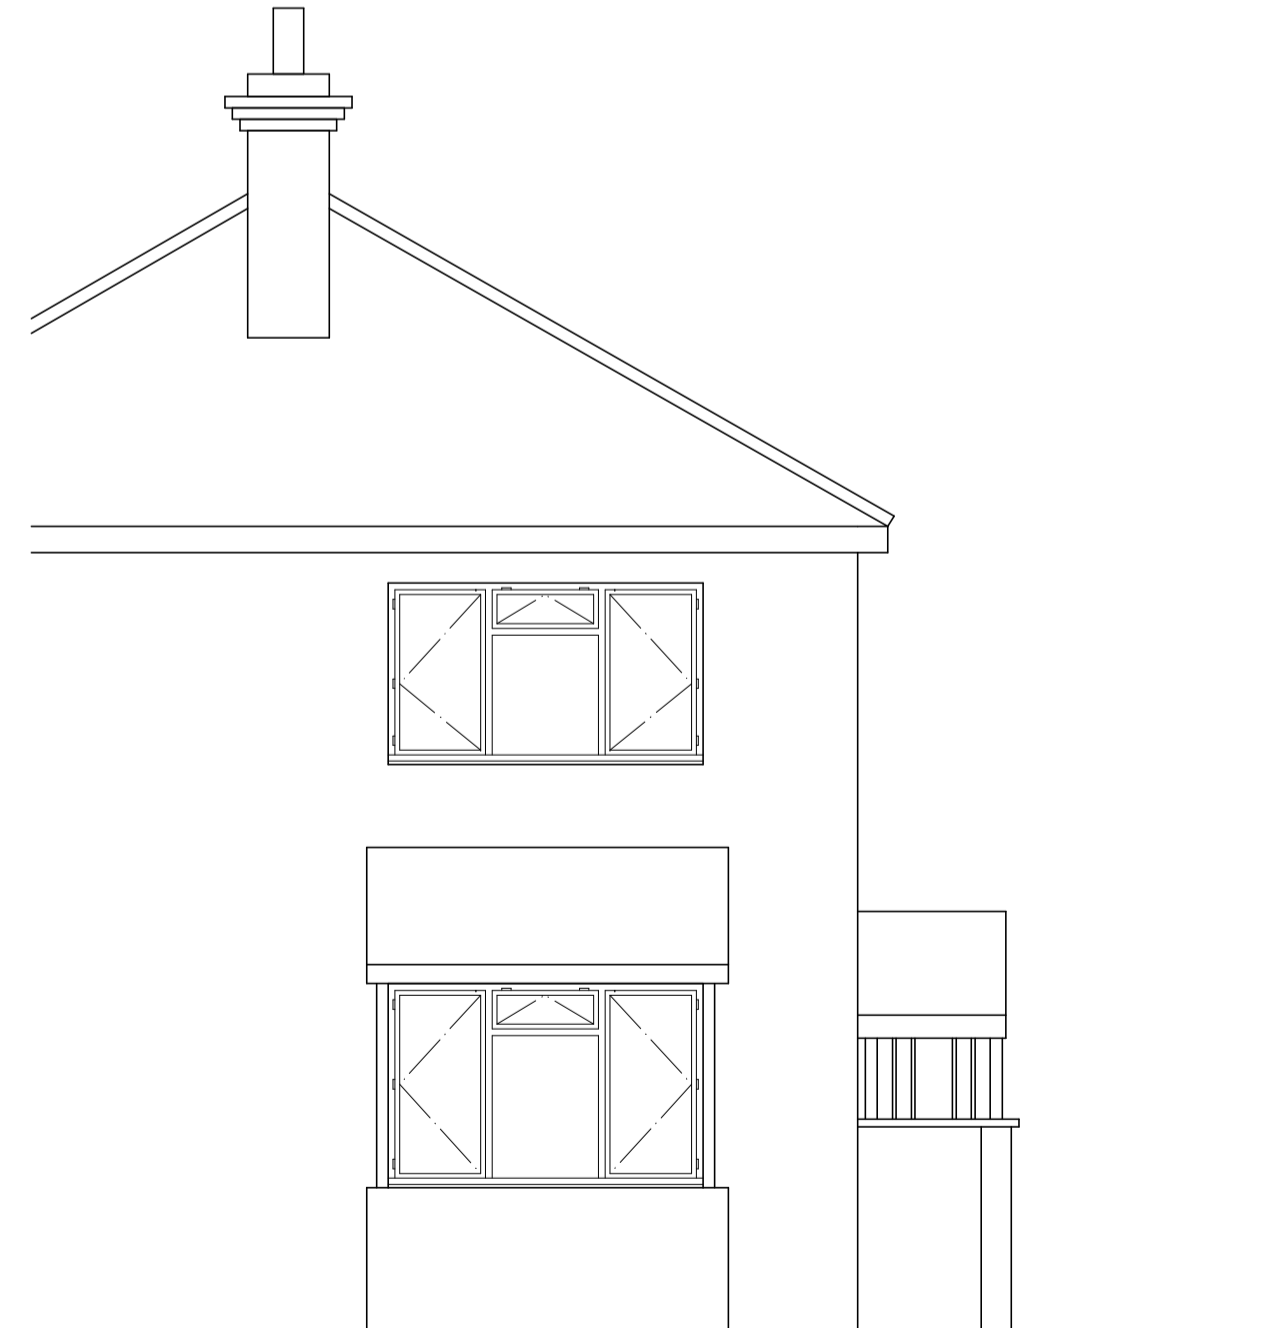


WEST ELEVATION

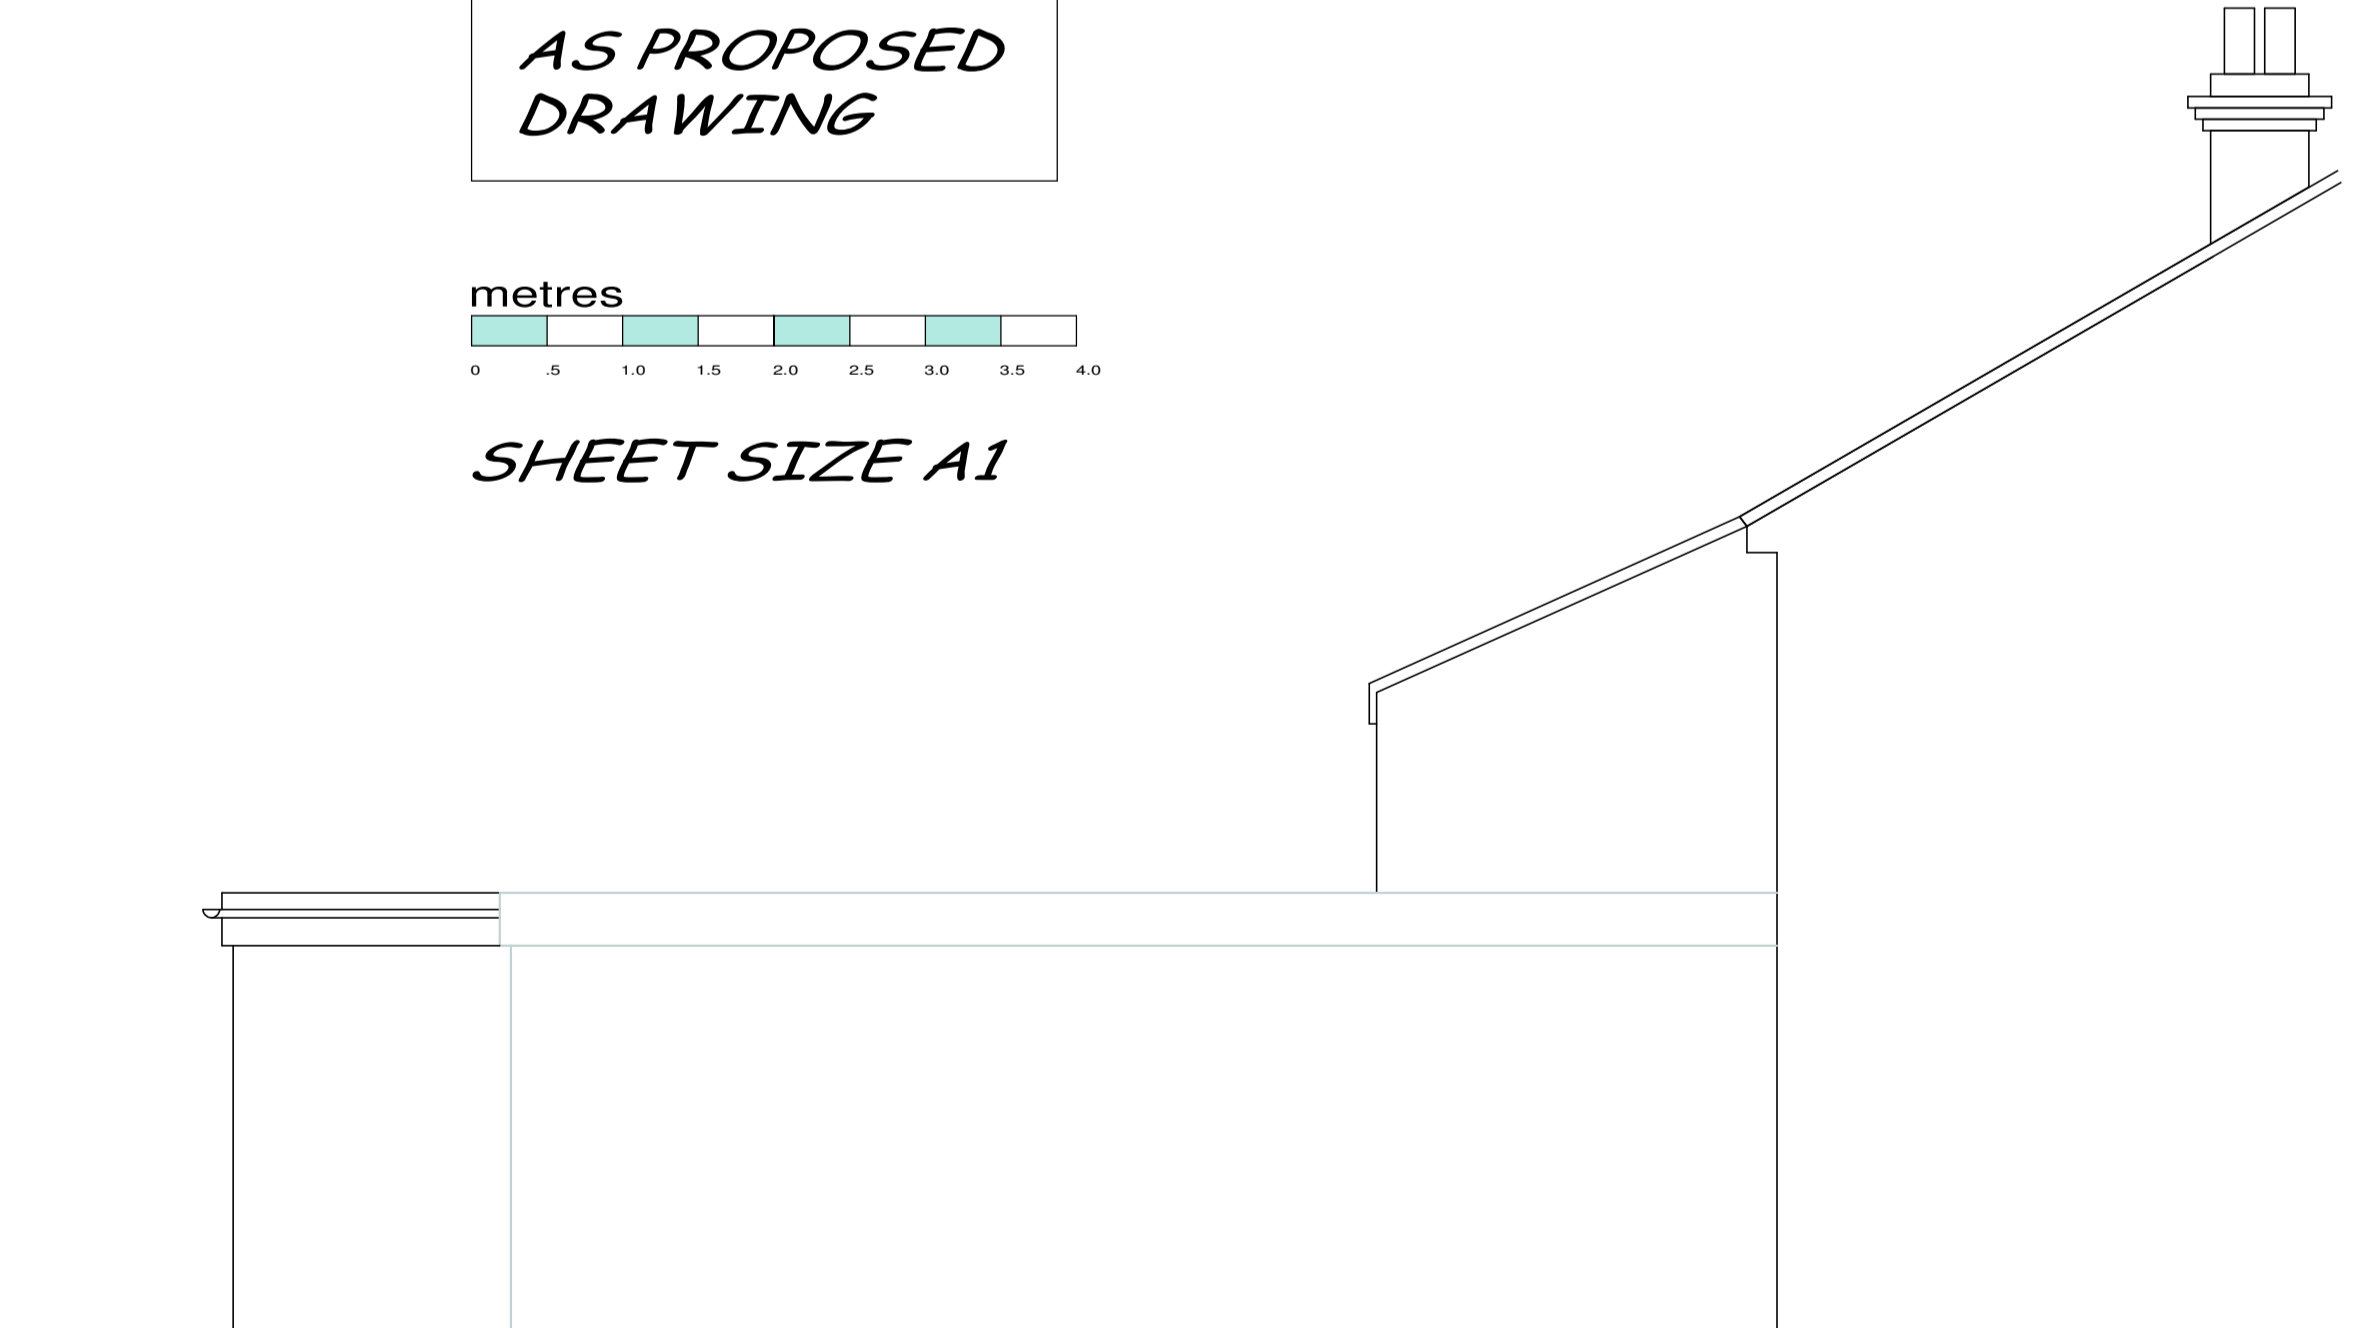

NORTH ELEVATION

AS PROPOSED DRAWING

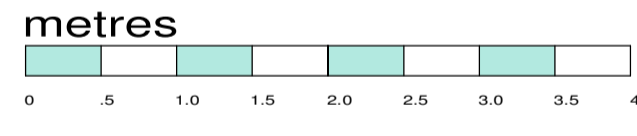

SHEET SIZE A1

Amendments

P M Design
3 Wills Way
Romsey
Hampshire
SO51 5HZ
01794 515007

Project
PROPOSED SINGLE STOREY REAR EXTENSION TO PROVIDE A BEDROOM AND WET ROOM

Drawing
PROPOSED FLOOR PLAN AND ELEVATIONS

Drwg. No.
21/00040/OCC/02

Drawn by

Scale
1:50

Date
JULY 2021

Client
**MISS BEVERLEY SMITH
78 WHITES ROAD
SOUTHAMPTON
SO19 7NQ**