



0 1 2 3 4 1:100

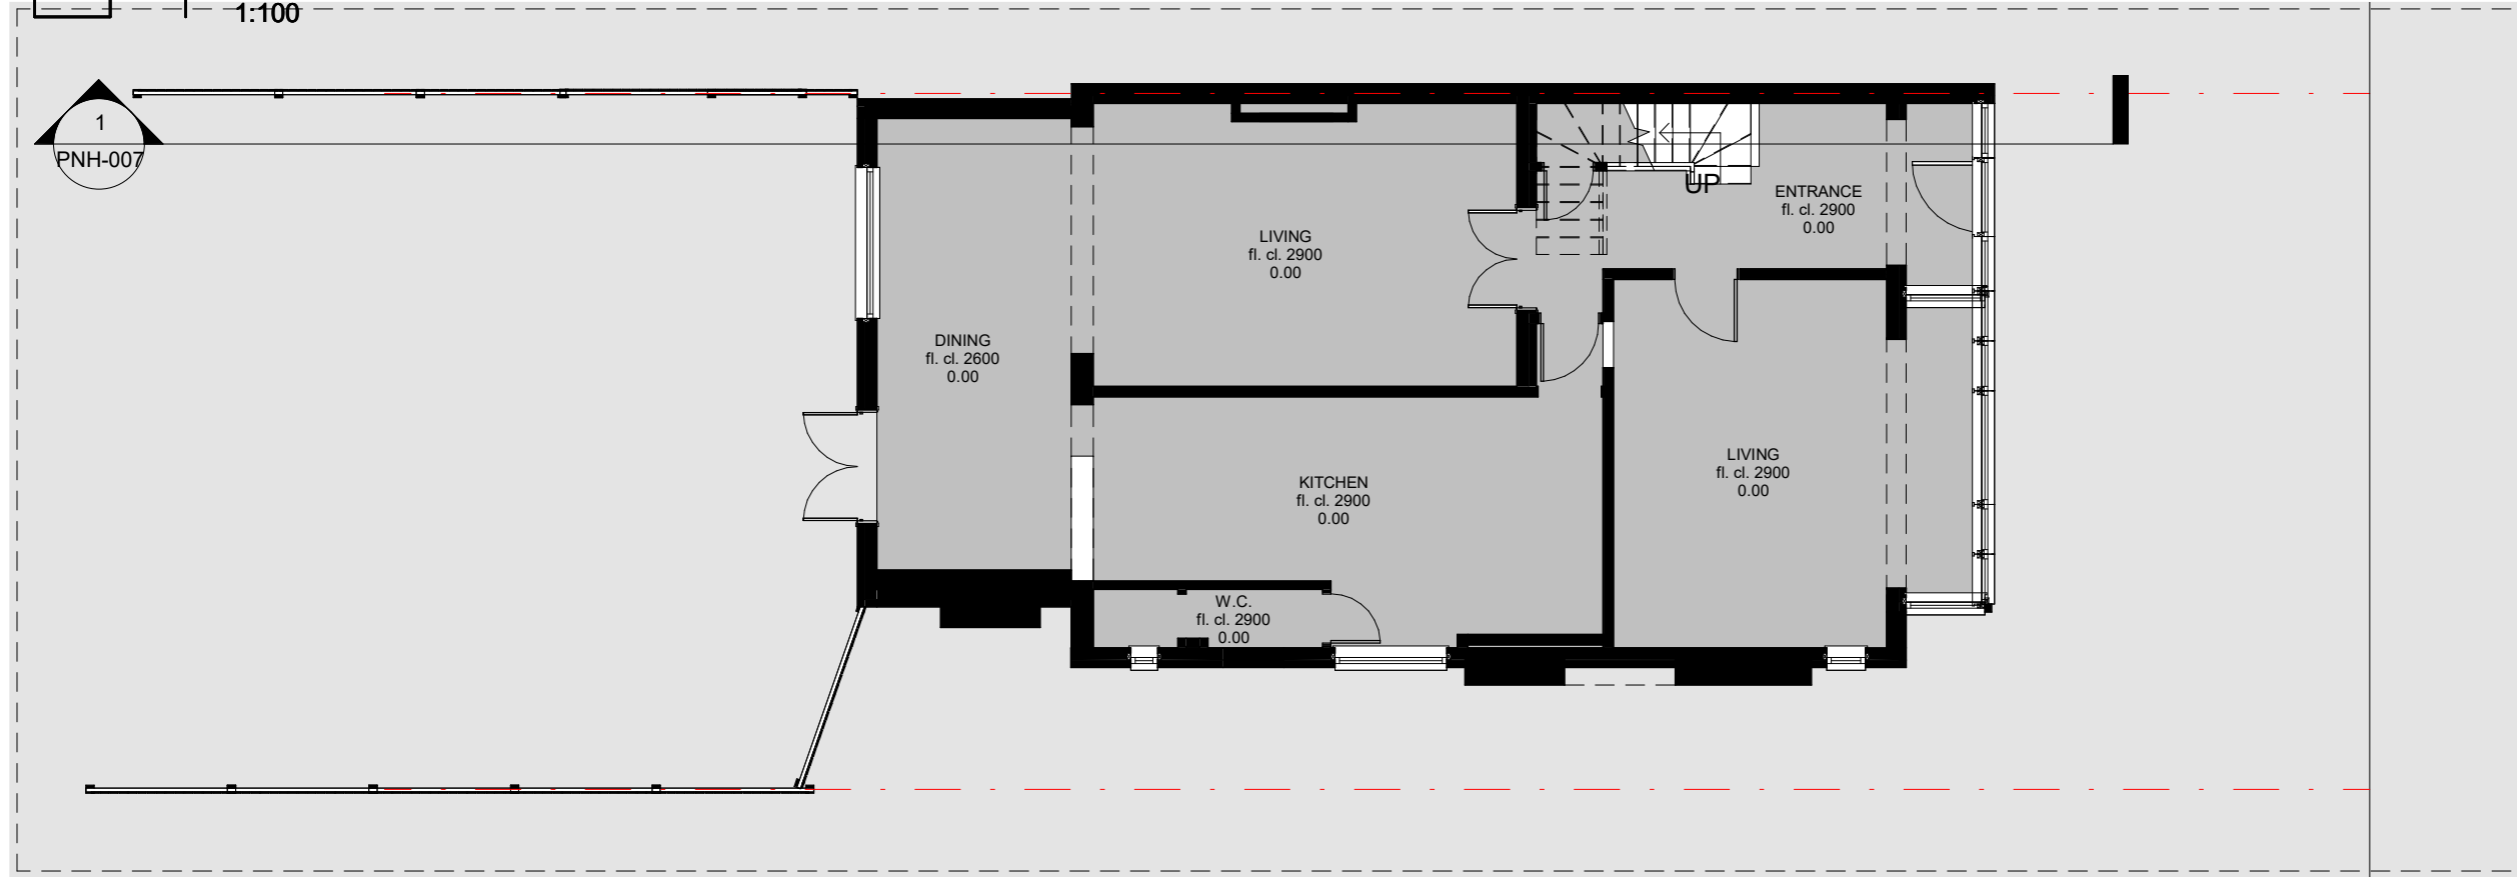

EXISTING GROUND FLOOR  
1:100 @ A3

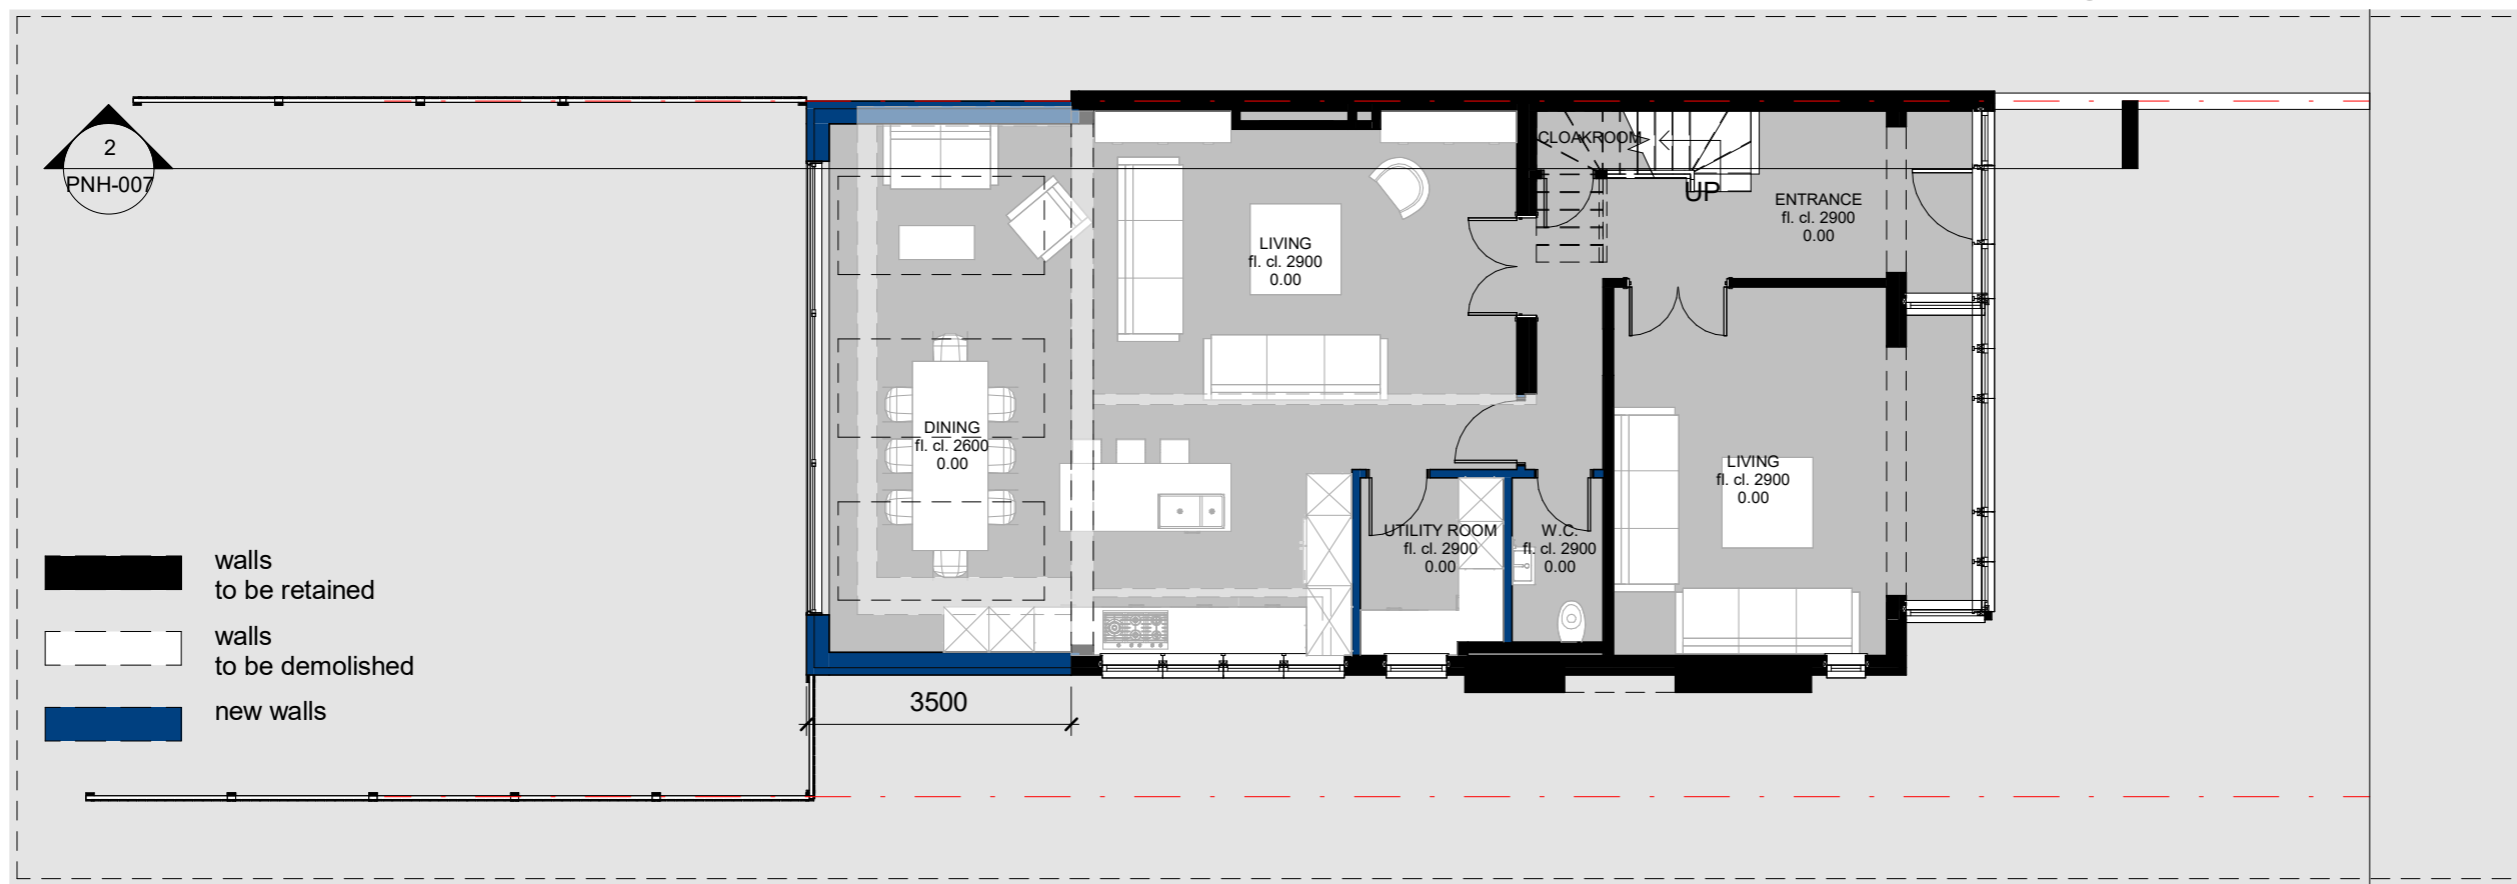

PROPOSED GROUND FLOOR  
1:100 @ A3

PRIOR  
APPROVAL

CLIENT  
Mr an Mrs  
Ahmed

PROJECT  
Rear Extension

PROJECT NO.  
2104366

DATE  
26/07/2021


CHECKED BY  
PC/VL

DRAWN BY  
NK


18 Christchurch Avenue  
N12 0DE  
London

PNH-002

0 1 2 3 4 1:100

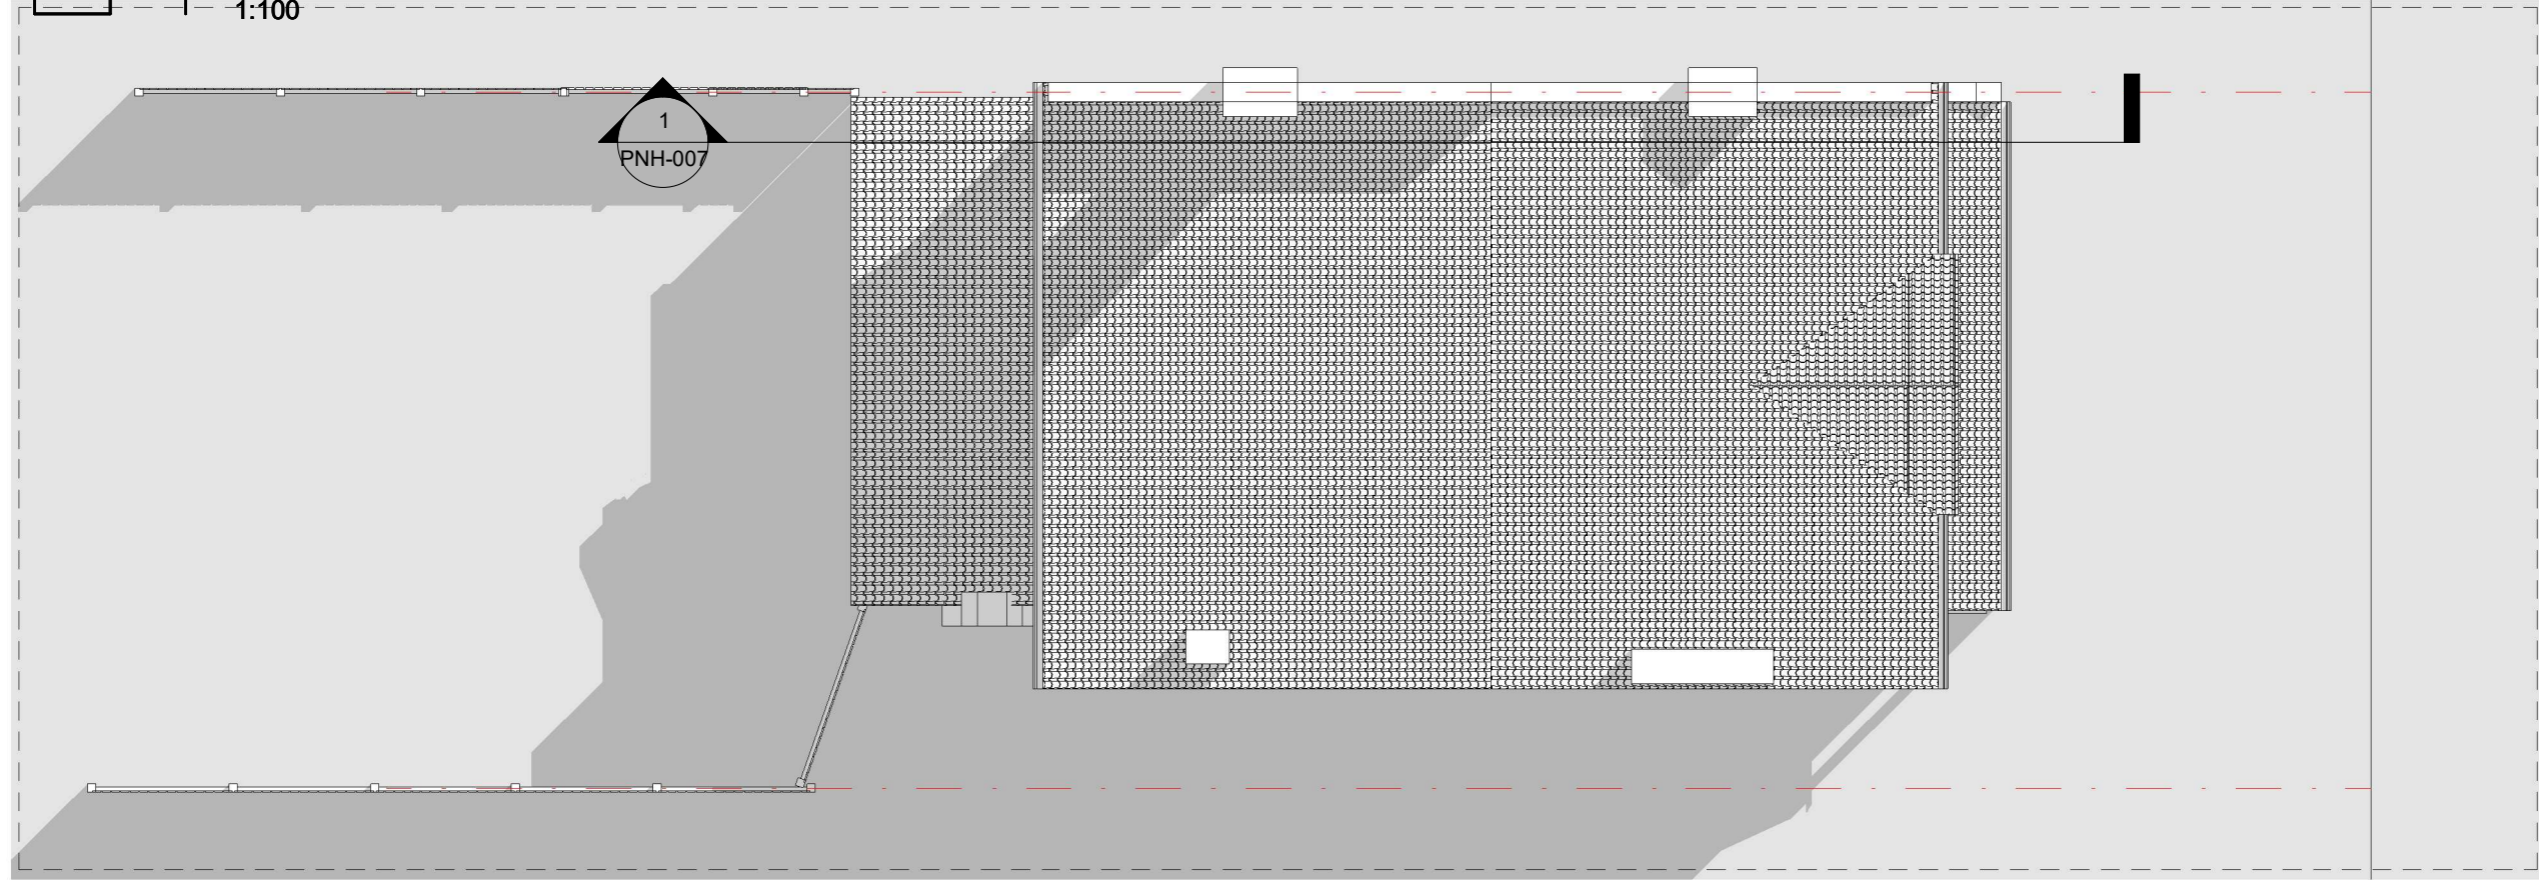

EXISTING ROOF  
1:100 @ A3

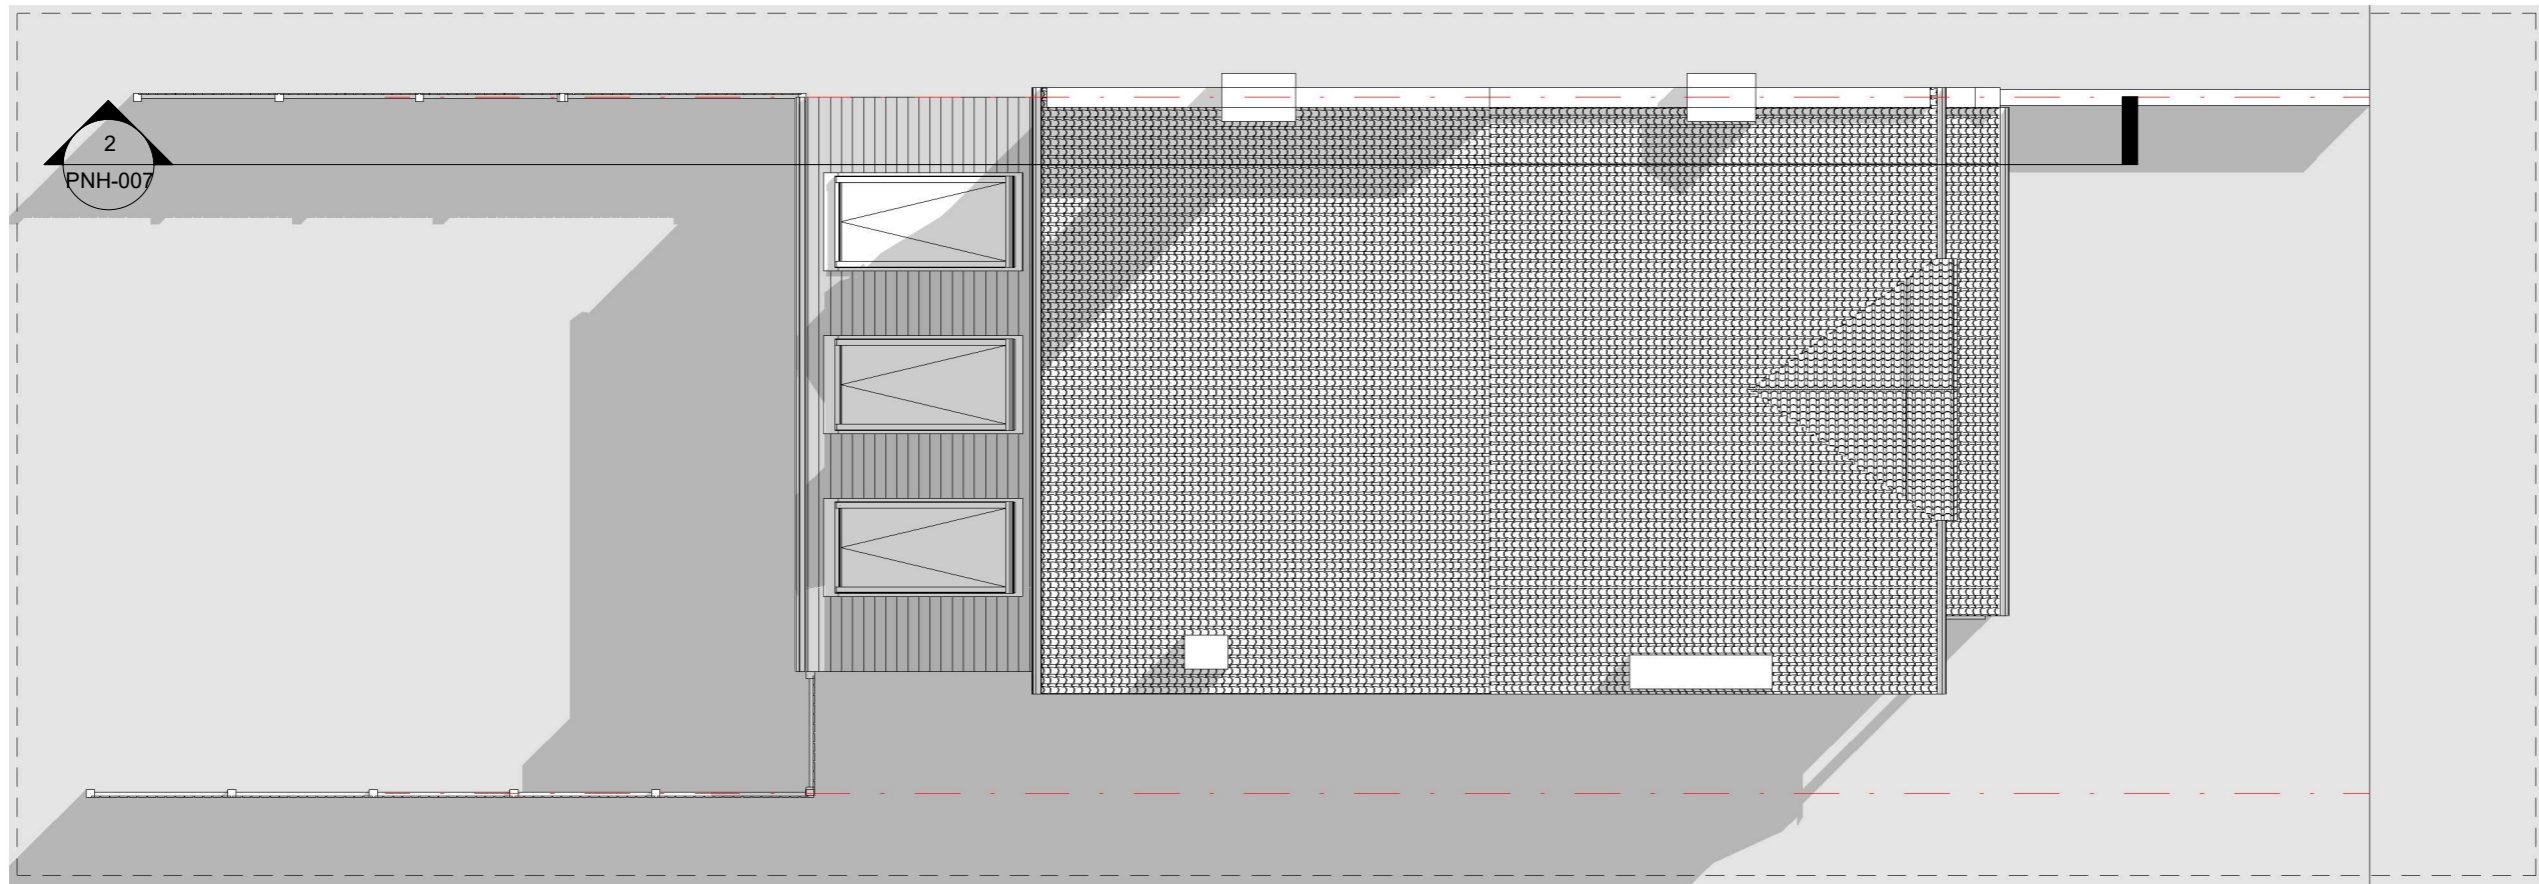

PROPOSED ROOF  
1:100 @ A3

**PRIOR  
APPROVAL**

**CLIENT**  
Mr an Mrs  
Ahmed

**PROJECT**  
Rear Extension

**PROJECT NO.**  
2104366

**DATE**  
26/07/2021


**CHECKED BY**  
PC/VL

**DRAWN BY**  
NK

18 Christchurch Avenue  
N12 0DE  
London

PNH-003



 

PRIOR APPROVAL

CLIENT  
Mr an Mrs  
Ahmed

PROJECT  
Rear Extension

PROJECT NO.  
2104366

DATE  
26/07/2021

CHECKED BY  
PC/ML

DRAWN BY  
NK

18 Christchurch Avenue  
N12 0DE  
London

PNH-006



EXISTING REAR ELEVATION  
1:100 @ A3


PROPOSED REAR ELEVATION  
1:100 @ A3

0 1 2 3 4 1:100

Level 2  
6150

Level 1  
3150

Level 0  
0

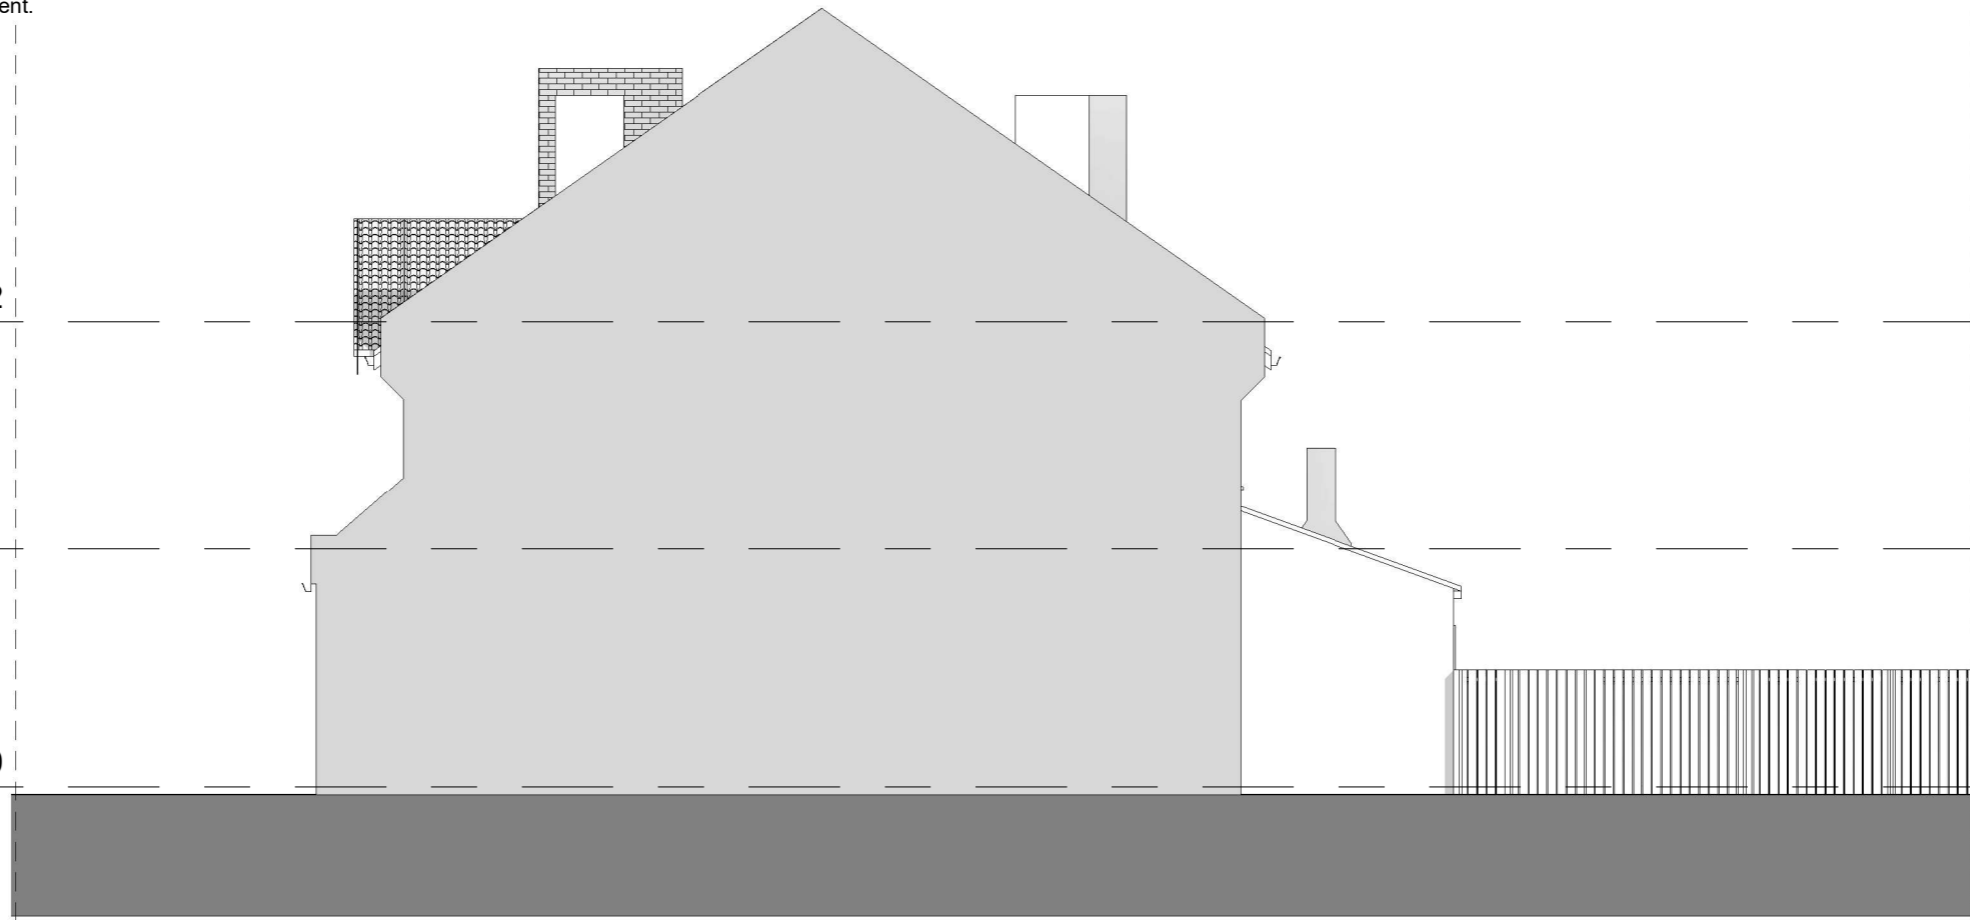


EXISTING SIDE ELEVATION  
1:100 @ A3

Level 2  
6150

Level 1  
3150

Level 0  
0

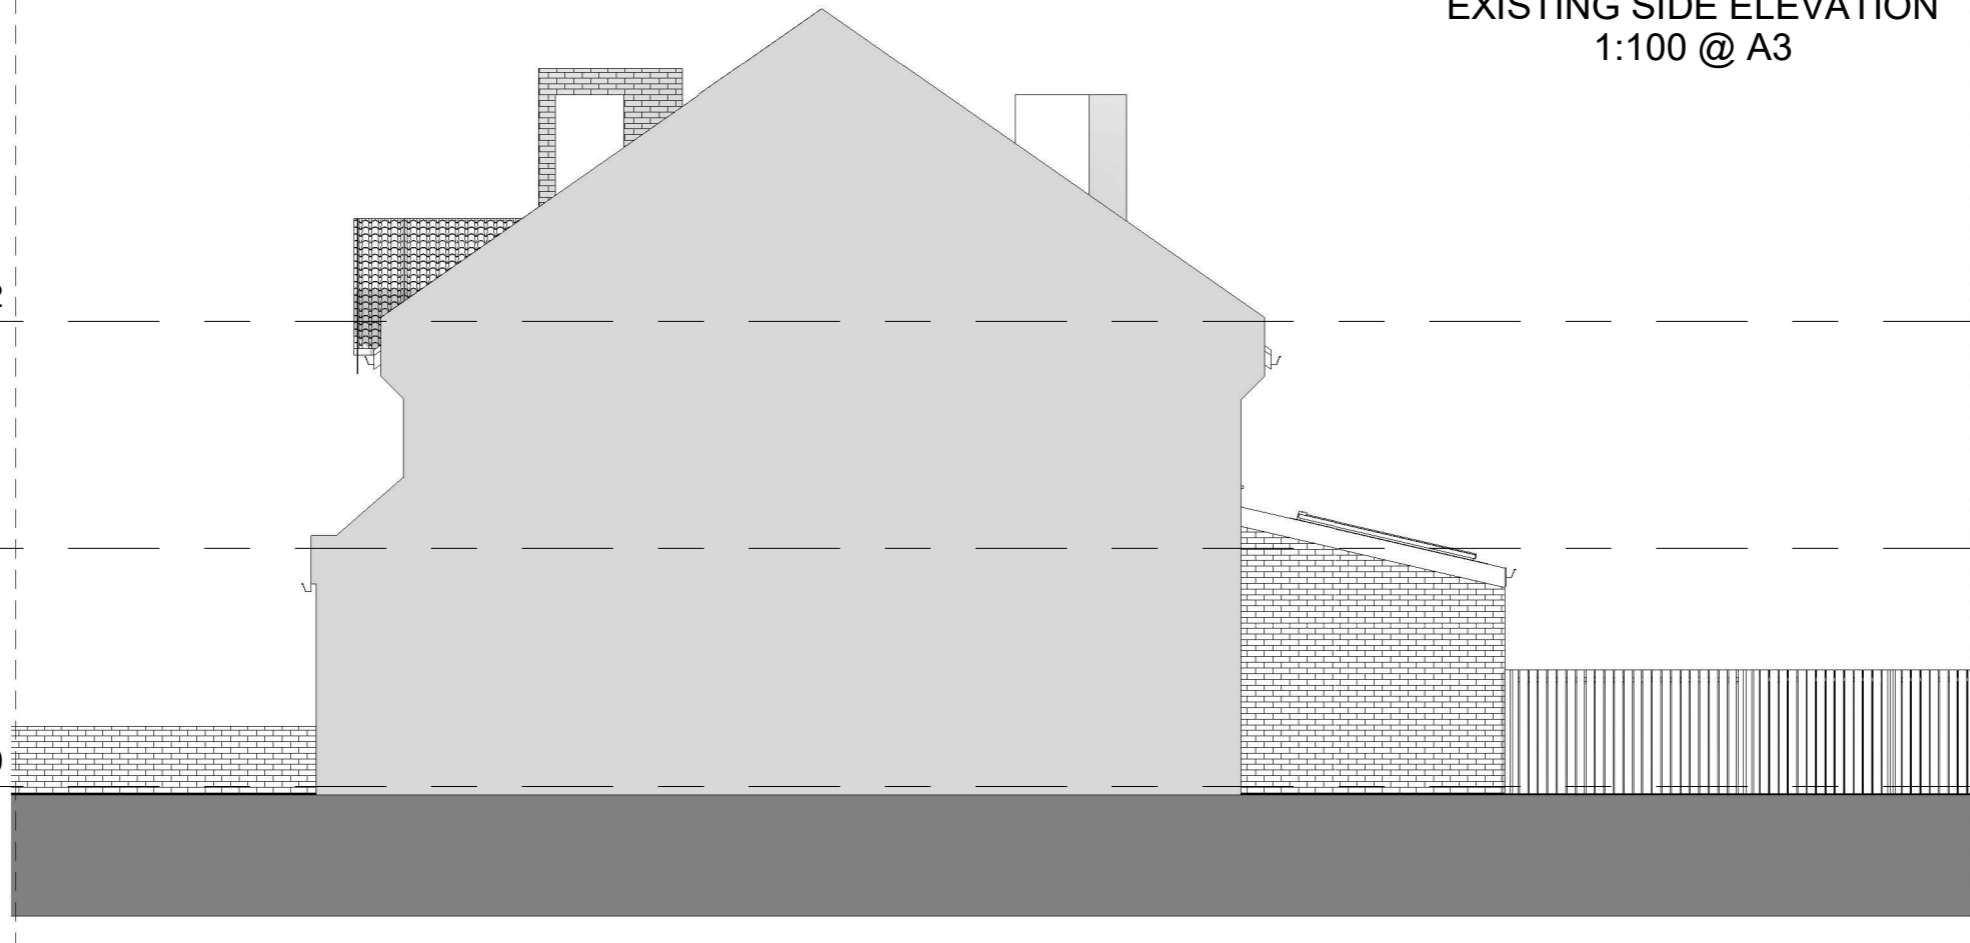

PROPOSED SIDE ELEVATION  
1:100 @ A3

**PRIOR  
APPROVAL**

**CLIENT**  
Mr an Mrs  
Ahmed

**PROJECT**  
Rear Extension

**PROJECT NO.**  
2104366

**DATE**  
26/07/2021

**CHECKED BY**  
PC/ML

**DRAWN BY**  
NK

18 Christchurch Avenue  
N12 0DE  
London

PNH-005

(C) the copyright of this drawing is vested with Domus APM and must not be copied or reproduced without written consent.

0 1 2 3 4 1:100

Level 2  
6150

Level 1  
3150

Level 0  
0



EXISTING SIDE ELEVATION  
1:100 @ A3

Level 2  
6150

Level 1  
3150

Level 0  
0



PROPOSED SIDE ELEVATION  
1:100 @ A3

**PRIOR  
APPROVAL**

CLIENT  
Mr an Mrs  
Ahmed

PROJECT  
Rear Extension

PROJECT NO.  
2104366

DATE  
26/07/2021

CHECKED BY  
PC/VL

DRAWN BY  
NK

18 Christchurch Avenue  
N12 0DE  
London


PNH-006

0 1 2 3 4 1:100

Level 2  
6150

Level 1  
3150

Level 0  
0

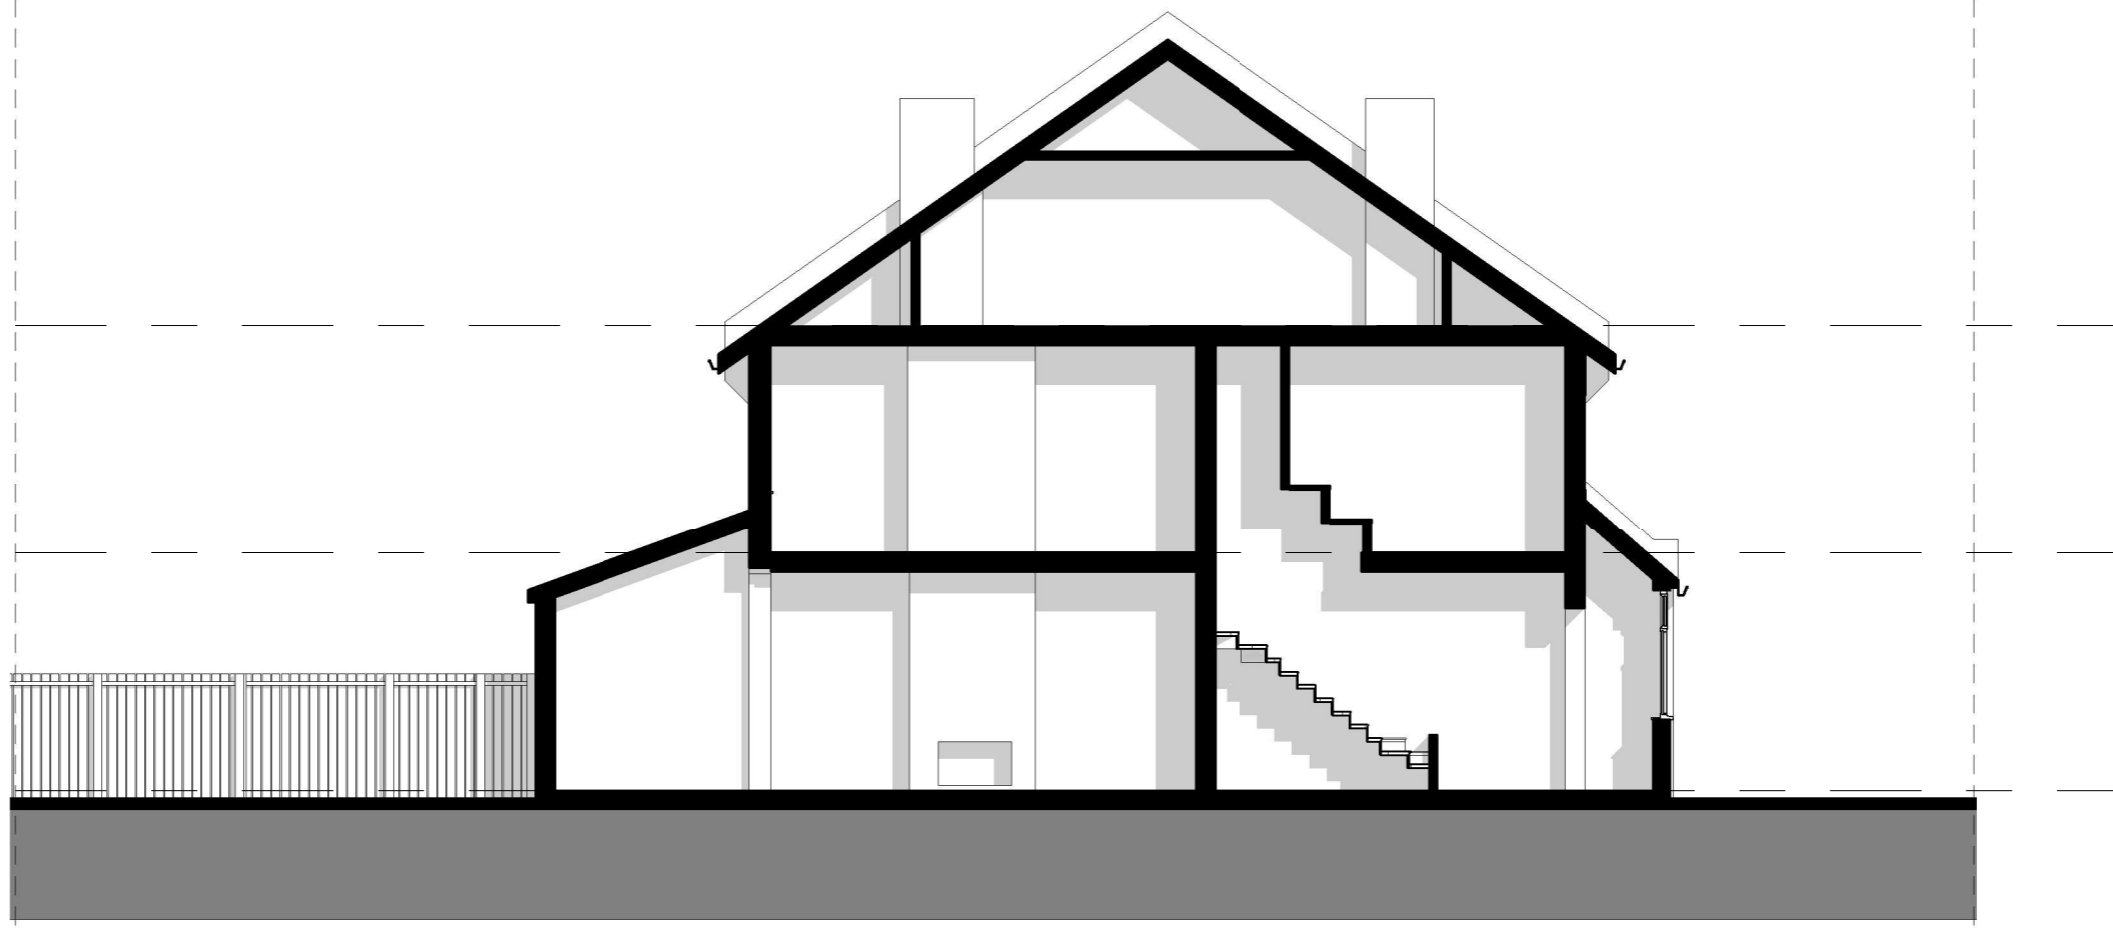


EXISTING SECTION A-A  
1:100 @ A3

Level 2  
6150

Level 1  
3150

Level 0  
0

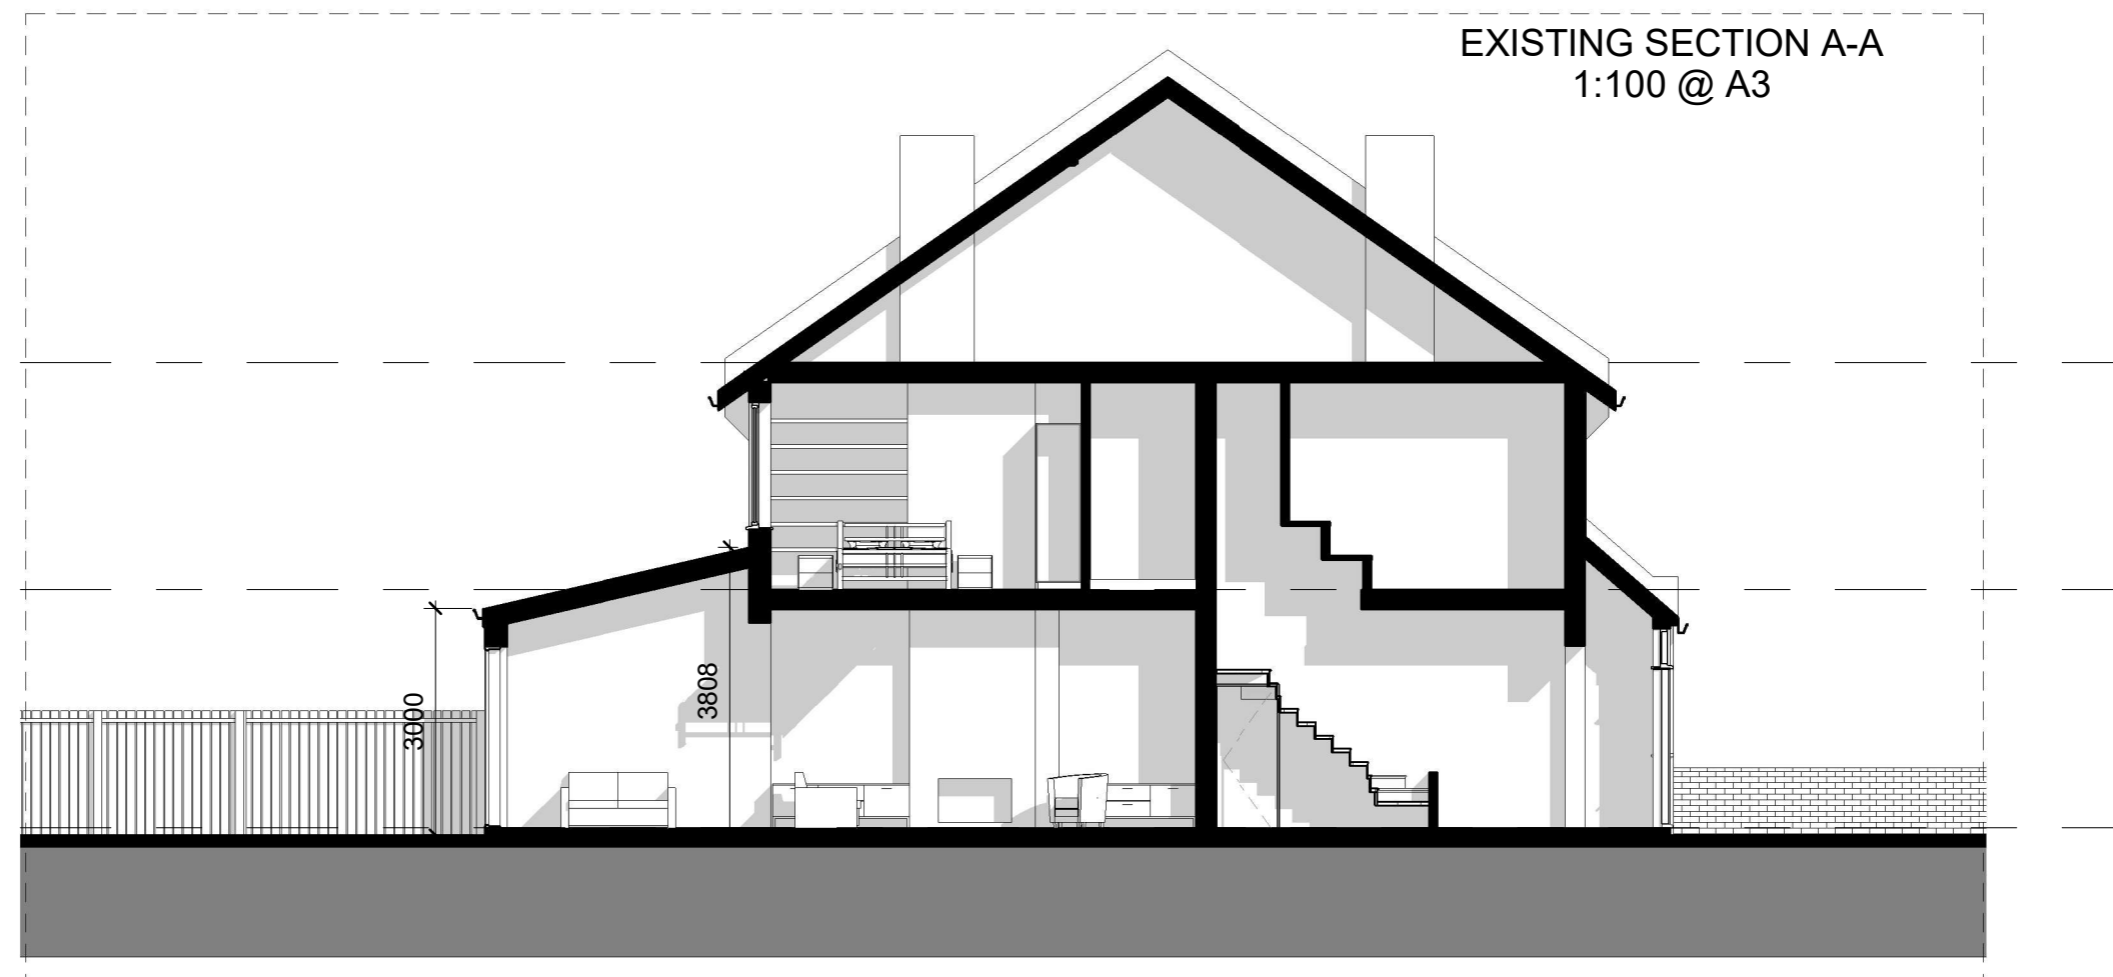

PROPOSED SECTION A-A  
1:100 @ A3

PRIOR  
APPROVAL

CLIENT  
Mr an Mrs  
Ahmed

PROJECT  
Rear Extension

PROJECT NO.  
2104366

DATE  
26/07/2021

CHECKED BY  
PC/VL

DRAWN BY  
NK

18 Christchurch Avenue  
N12 0DE  
London

PNH-007