Drawn/Chkd: Date: Revisions: A. Plan generally revised and updated. AMc June 21 B. Retail store car park updated. AMc June 21

TOTAL GEA

1,900m² / 20,451ft²

923m² / 9,935ft²

1,529m² / 16,458ft²

1,392m² / 14,983ft²


1,284m² / 13,821ft²


1,644m² / 17,695ft²

1,456m² / 15,672ft²

1,963m² / 21,129ft²

14,175m² / 152,576ft²

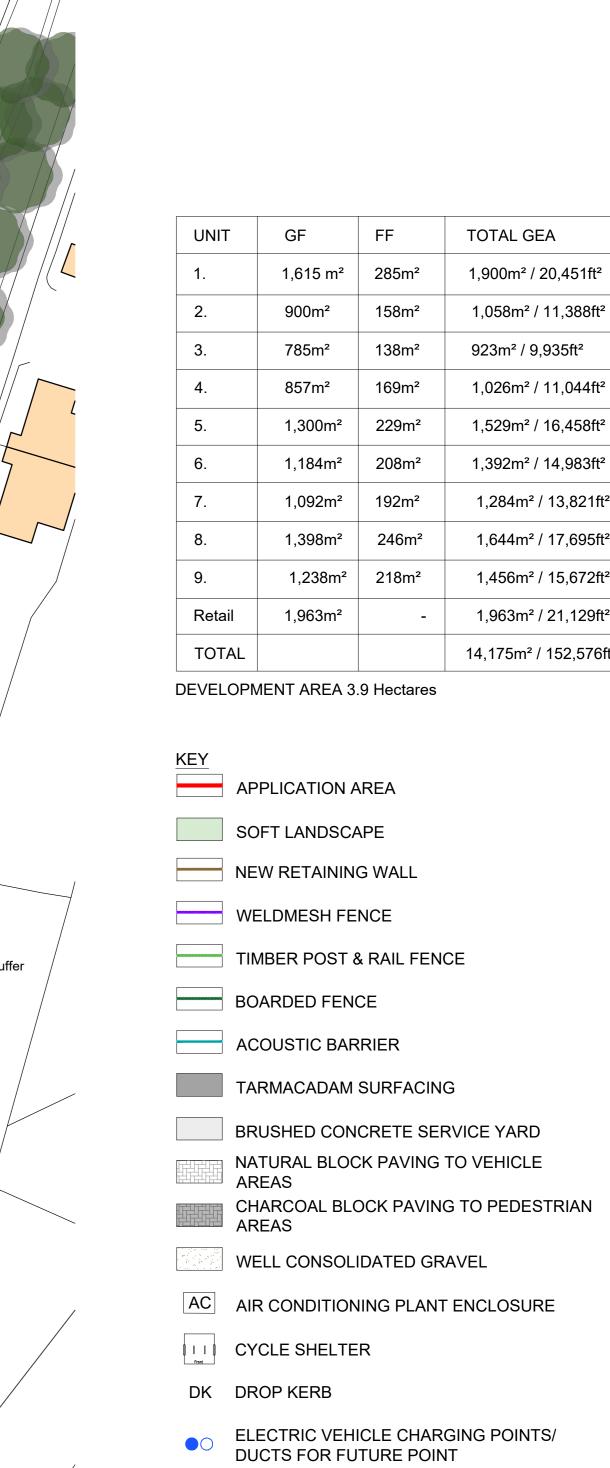

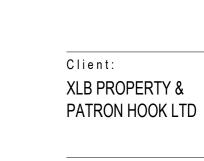

TREES TO BE REMOVED TO BOUNDARY

PROPOSED TREES

EXISTING TREES

Project:

BARTLEY WOOD BUSINESS PARK,
HOOK

12 Warren Yard,
Warren Park,
Milton Keynes,
MK12 5NW
01908 305246 HOOK

Drawing Title:

PROPOSED SITE PLAN

Scale @ A0 :	Checked by :	Date :	Archited Planning Master Pla
1:500	ME	MAY 21	Urban Des Interiors
Job No:	Stage: Drawing No: Rev:		Landscape
11248	PL 102	В	
Issue Status:			Offices
Construction	☐ Prelimina	ry 🗌	Woking
Information	☐ Approval		London Milton Key

