




PLOT 260
FIRST FLOOR PLAN

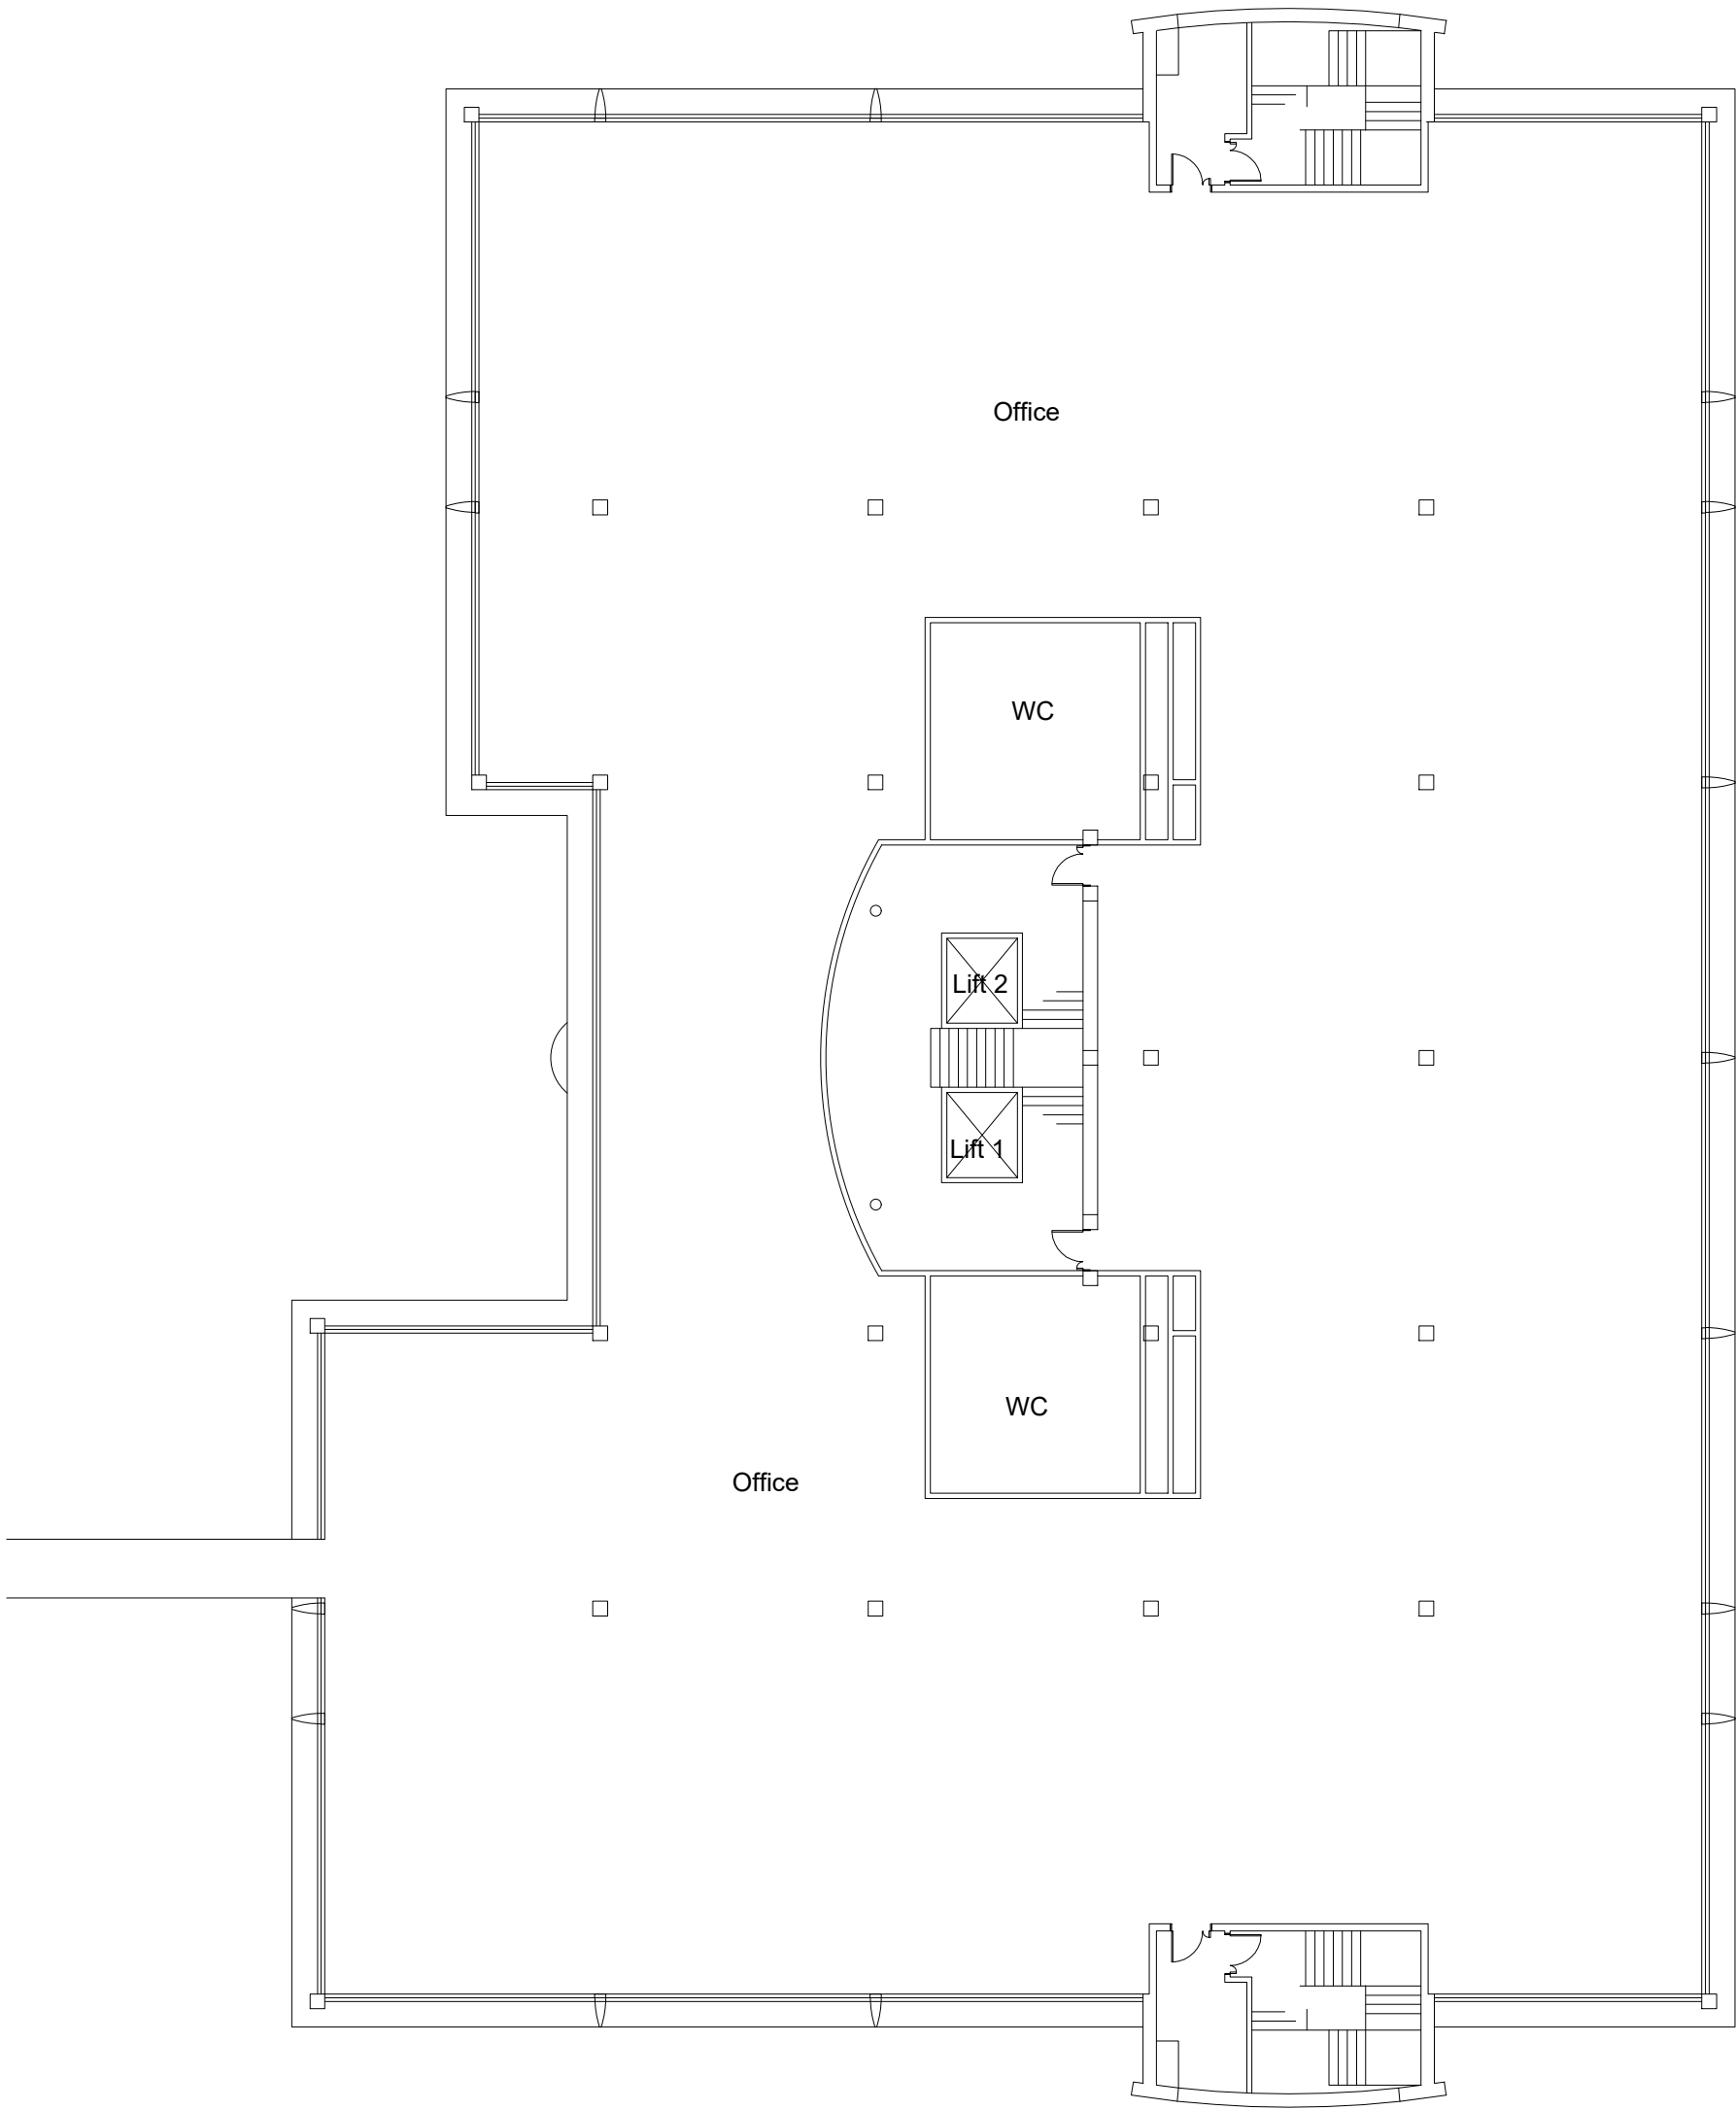

PLOT 260
SECOND FLOOR PLAN

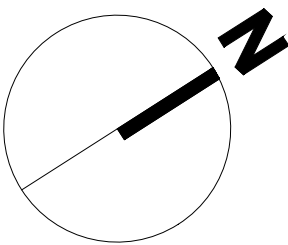

0 5 10 15 20m
Scale 1:200

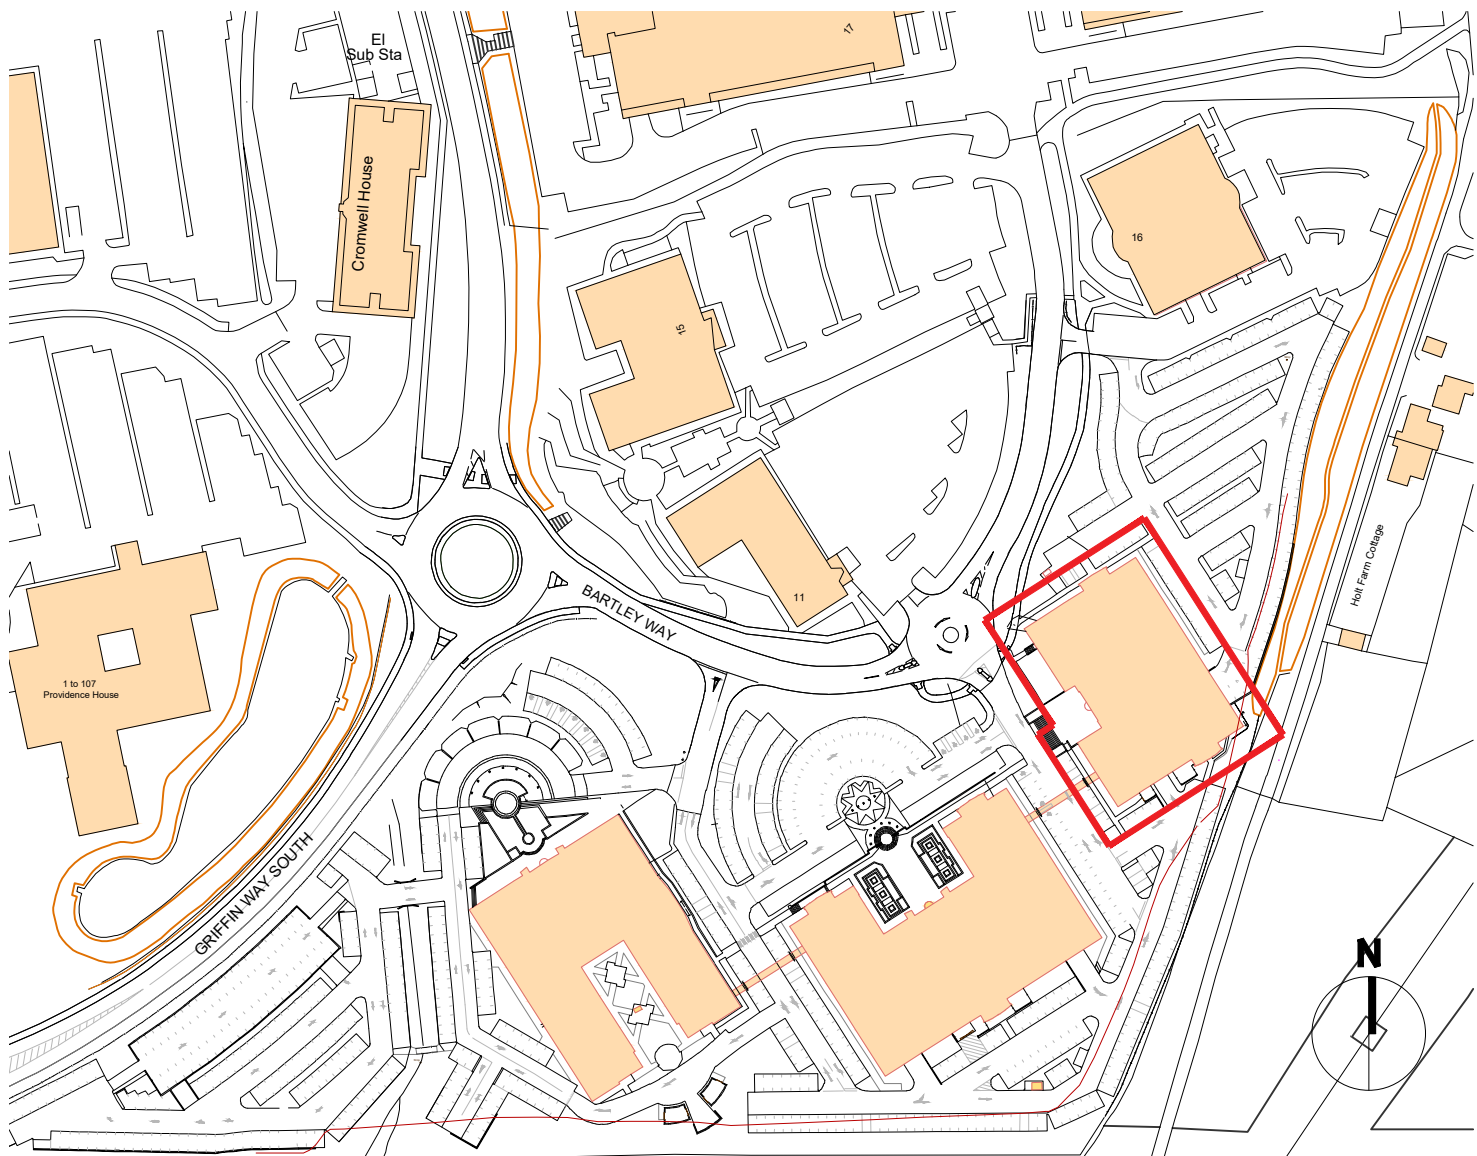

REFERENCE PLAN N.T.S
PLOT 260

Client:
XLB PROPERTY &
PATRON HOOK LTD



Project:
BARTLEY WOOD BUSINESS PARK,
HOOK

12 Warren Yard,
Warren Park,
Milton Keynes,
MK12 5NW
01908 305 246

info@prc-group.com
www.prc-group.com

Drawing Title:
PLOT 260
FIRST FLOOR AND SECOND FLOOR
EXISTING FLOOR PLANS

Scale @ A1: 1:200
Checked by: ME
Date: JUL 21

Job No: 11248
Stage: PL 211
Drawing No: *
Rev: *

Issue Status:
Construction ☐ Preliminary ☐
Information ☐ Approval ☐
Tender ☐
Working ☐
London ☐
Milton Keynes ☐
Warsaw ☐

Architecture
Planning
Master Planning
Urban Design
Interiors
Landscape

Offices
Working
London
Milton Keynes
Warsaw

PRC Architecture & Planning