


PROPOSED ROOF PLAN -UNIT 5-8

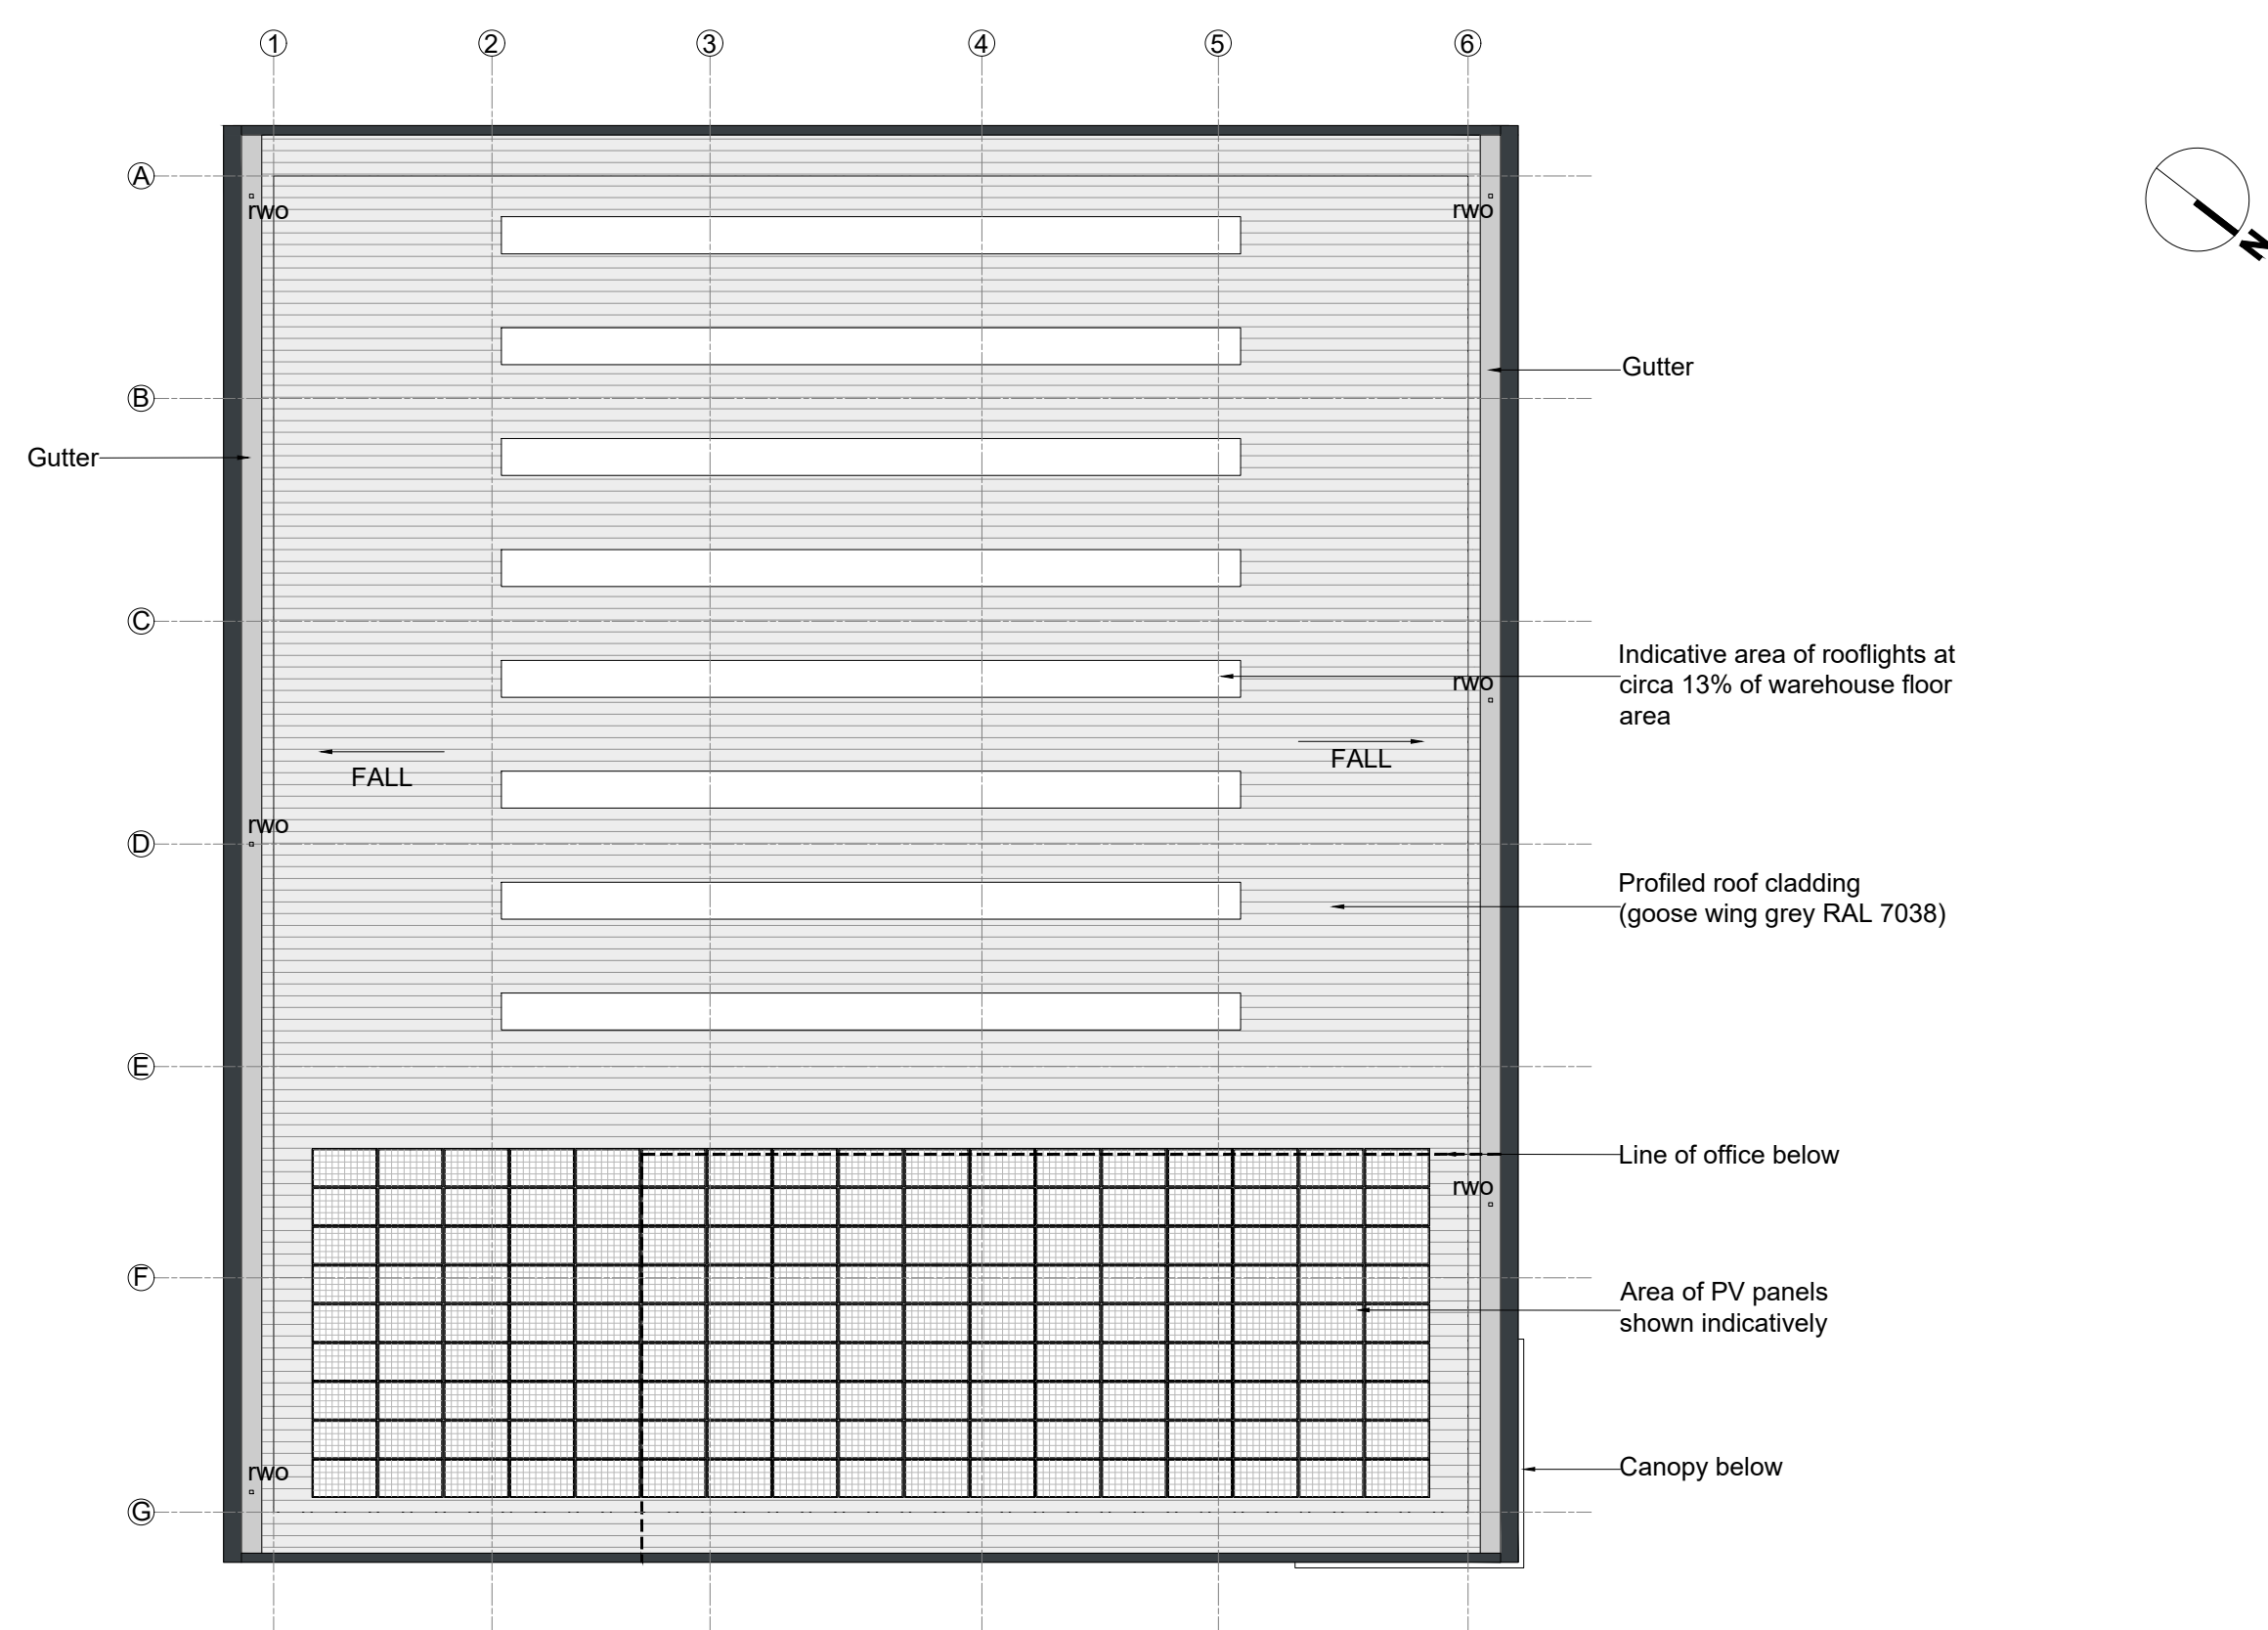

PROPOSED ROOF PLAN -UNIT 9

Client:
XLB PROPERTY &
PATRON HOOK LTD



Project:
BARTLEY WOOD BUSINESS PARK,
HOOK

12 Warren Yard,
Warren Park,
Milton Keynes,
MK12 3BW
01908 303246
info@prc-group.com
www.prc-group.com

Drawing Title:
UNITS 5-8 & UNIT 9
PROPOSED ROOF PLAN

Scale @ A0:
1:200

Checked by:
ME

Date:
MAY 21

Job No:
11248

Stage:
PL 131

Rev:
A

Issue Status:
Construction ☐ Preliminary ☐
Information ☐ Approval ☒
Tender ☐

Architecture
Planning
Master Planning
Urban Design
Interiors
Landscape

Offices
Woking
London
Milton Keynes
Warsaw

PRC Architecture & Planning

