



Figured dimensions only are to be used. All dimensions to be checked onsite. Differences between drawings and between drawings and specification or bills of quantities to be reported to the PRC Group.

© The copyright of the drawings and designs contained therein remains vested in the PRC Group.


Revisions: Drawn/Chkd: Date:

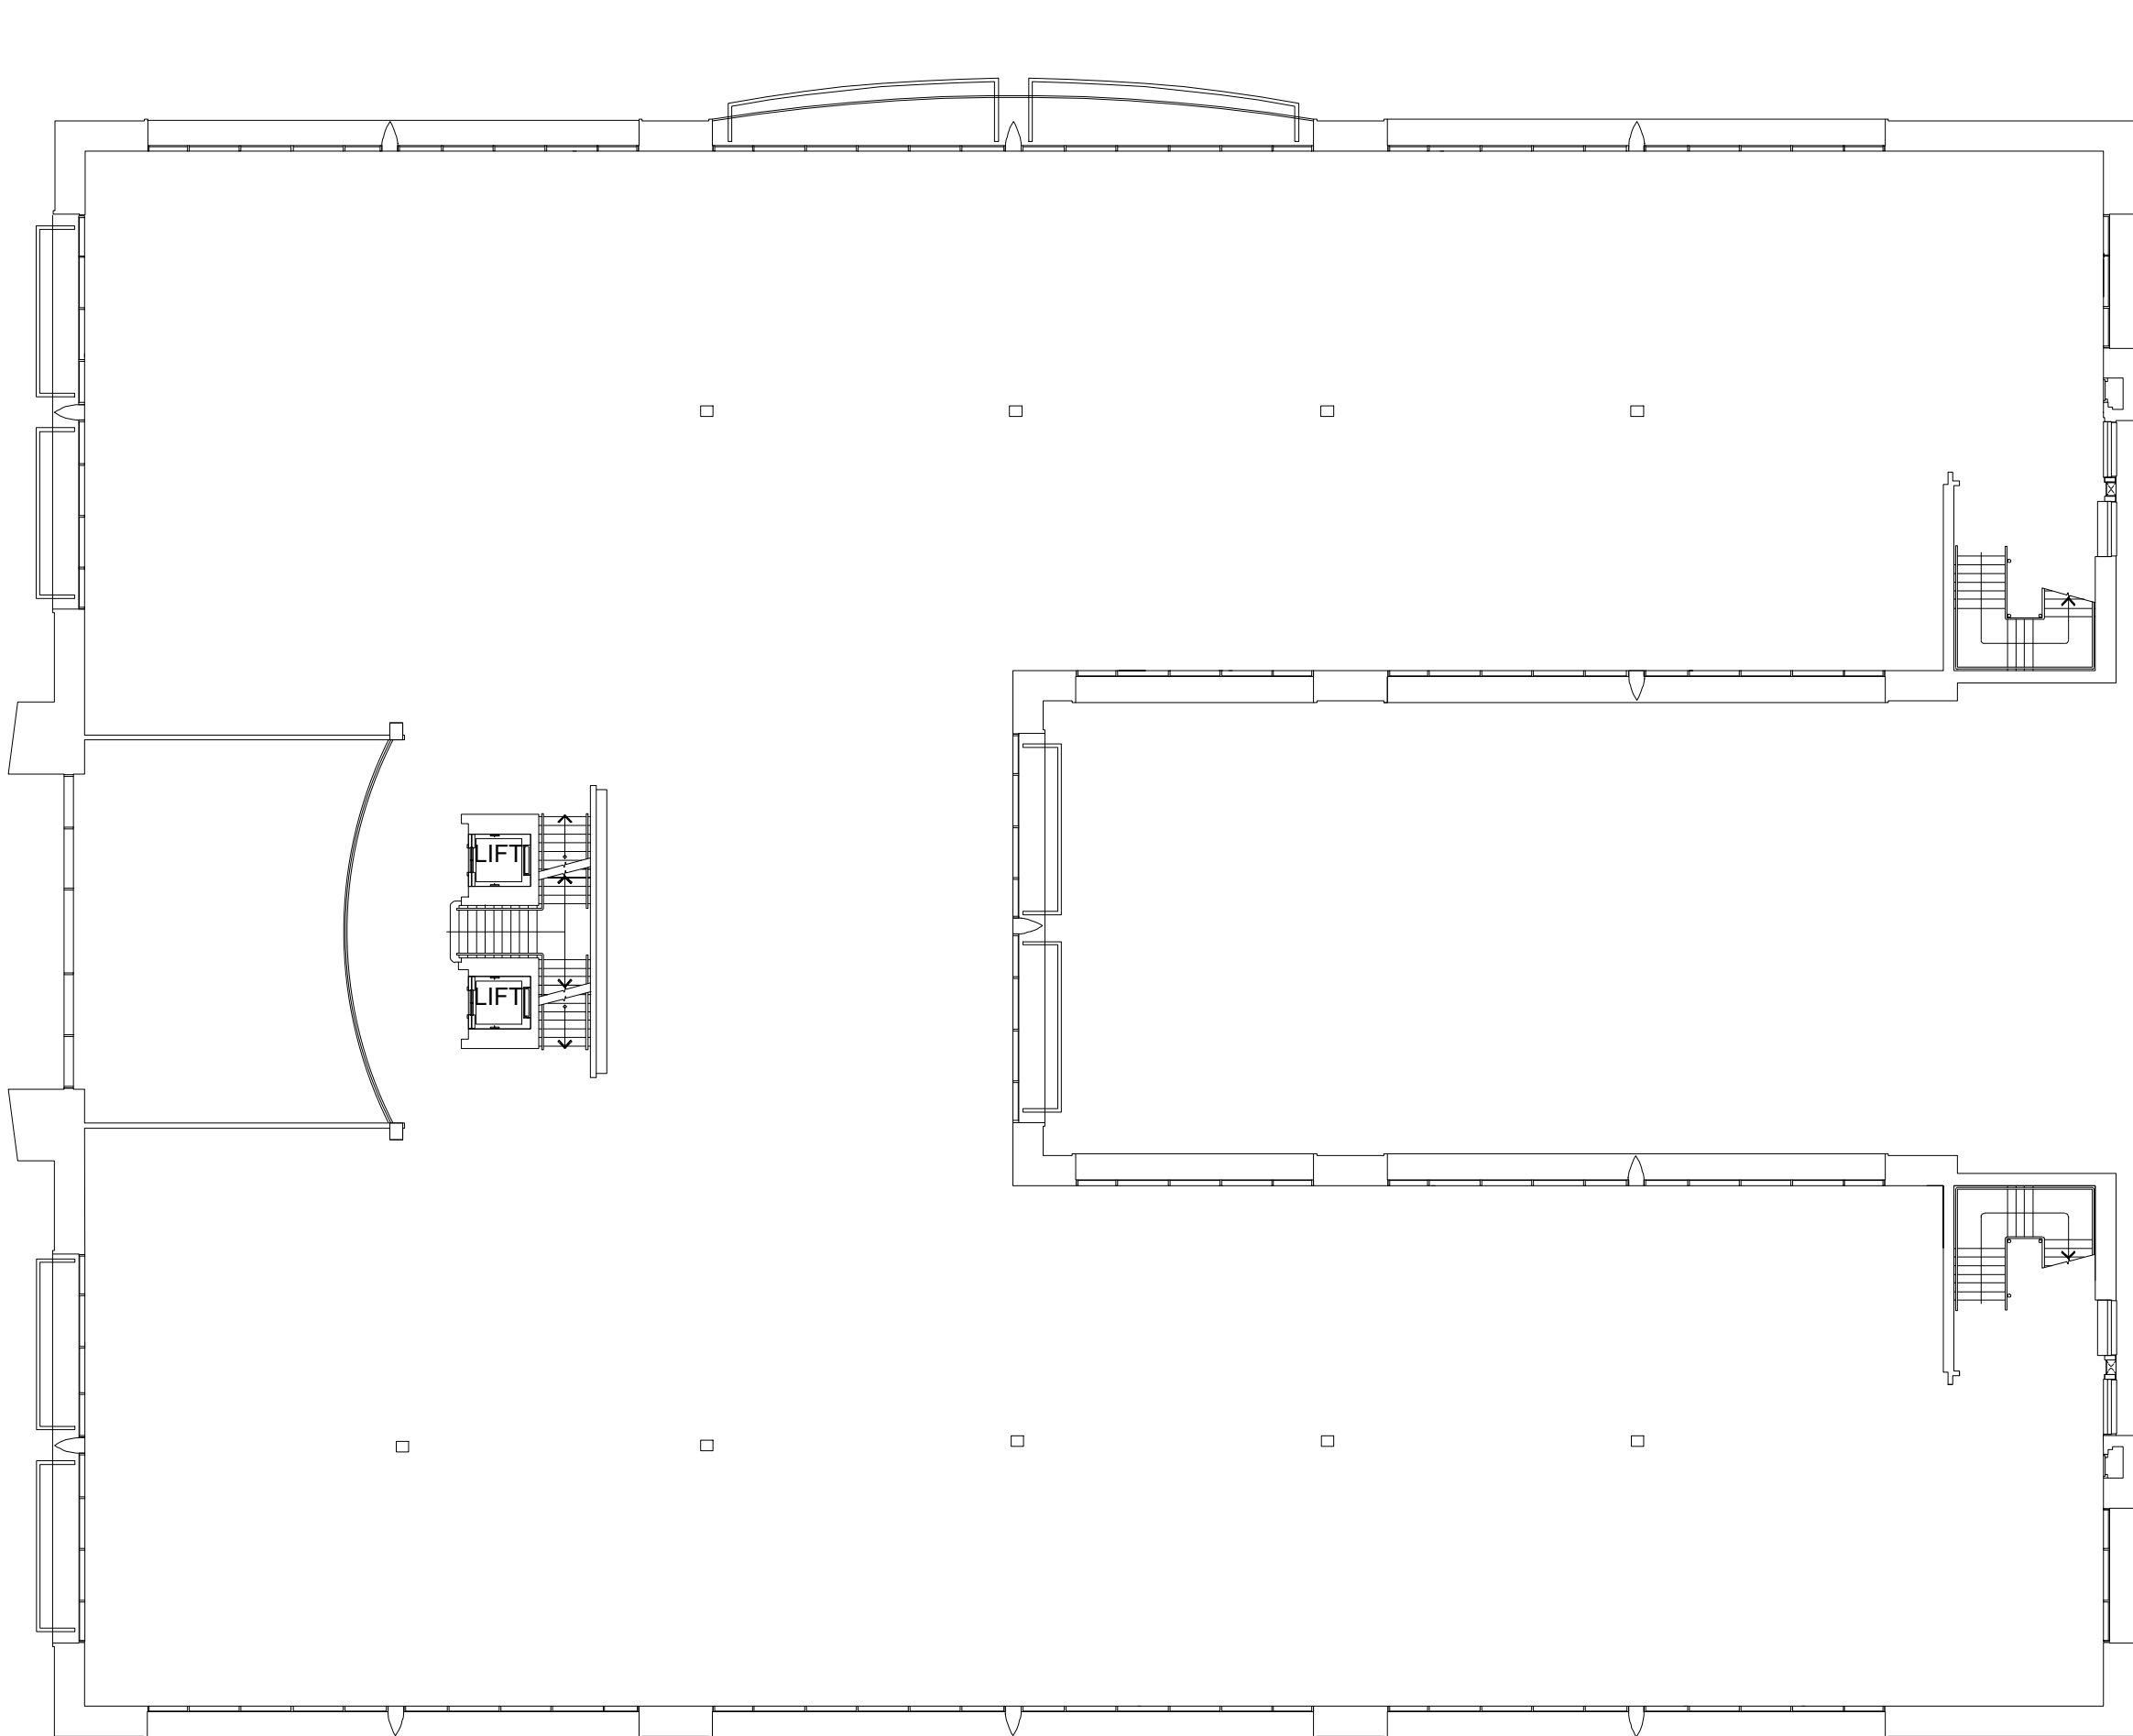



PLOT 280
FIRST FLOOR PLAN

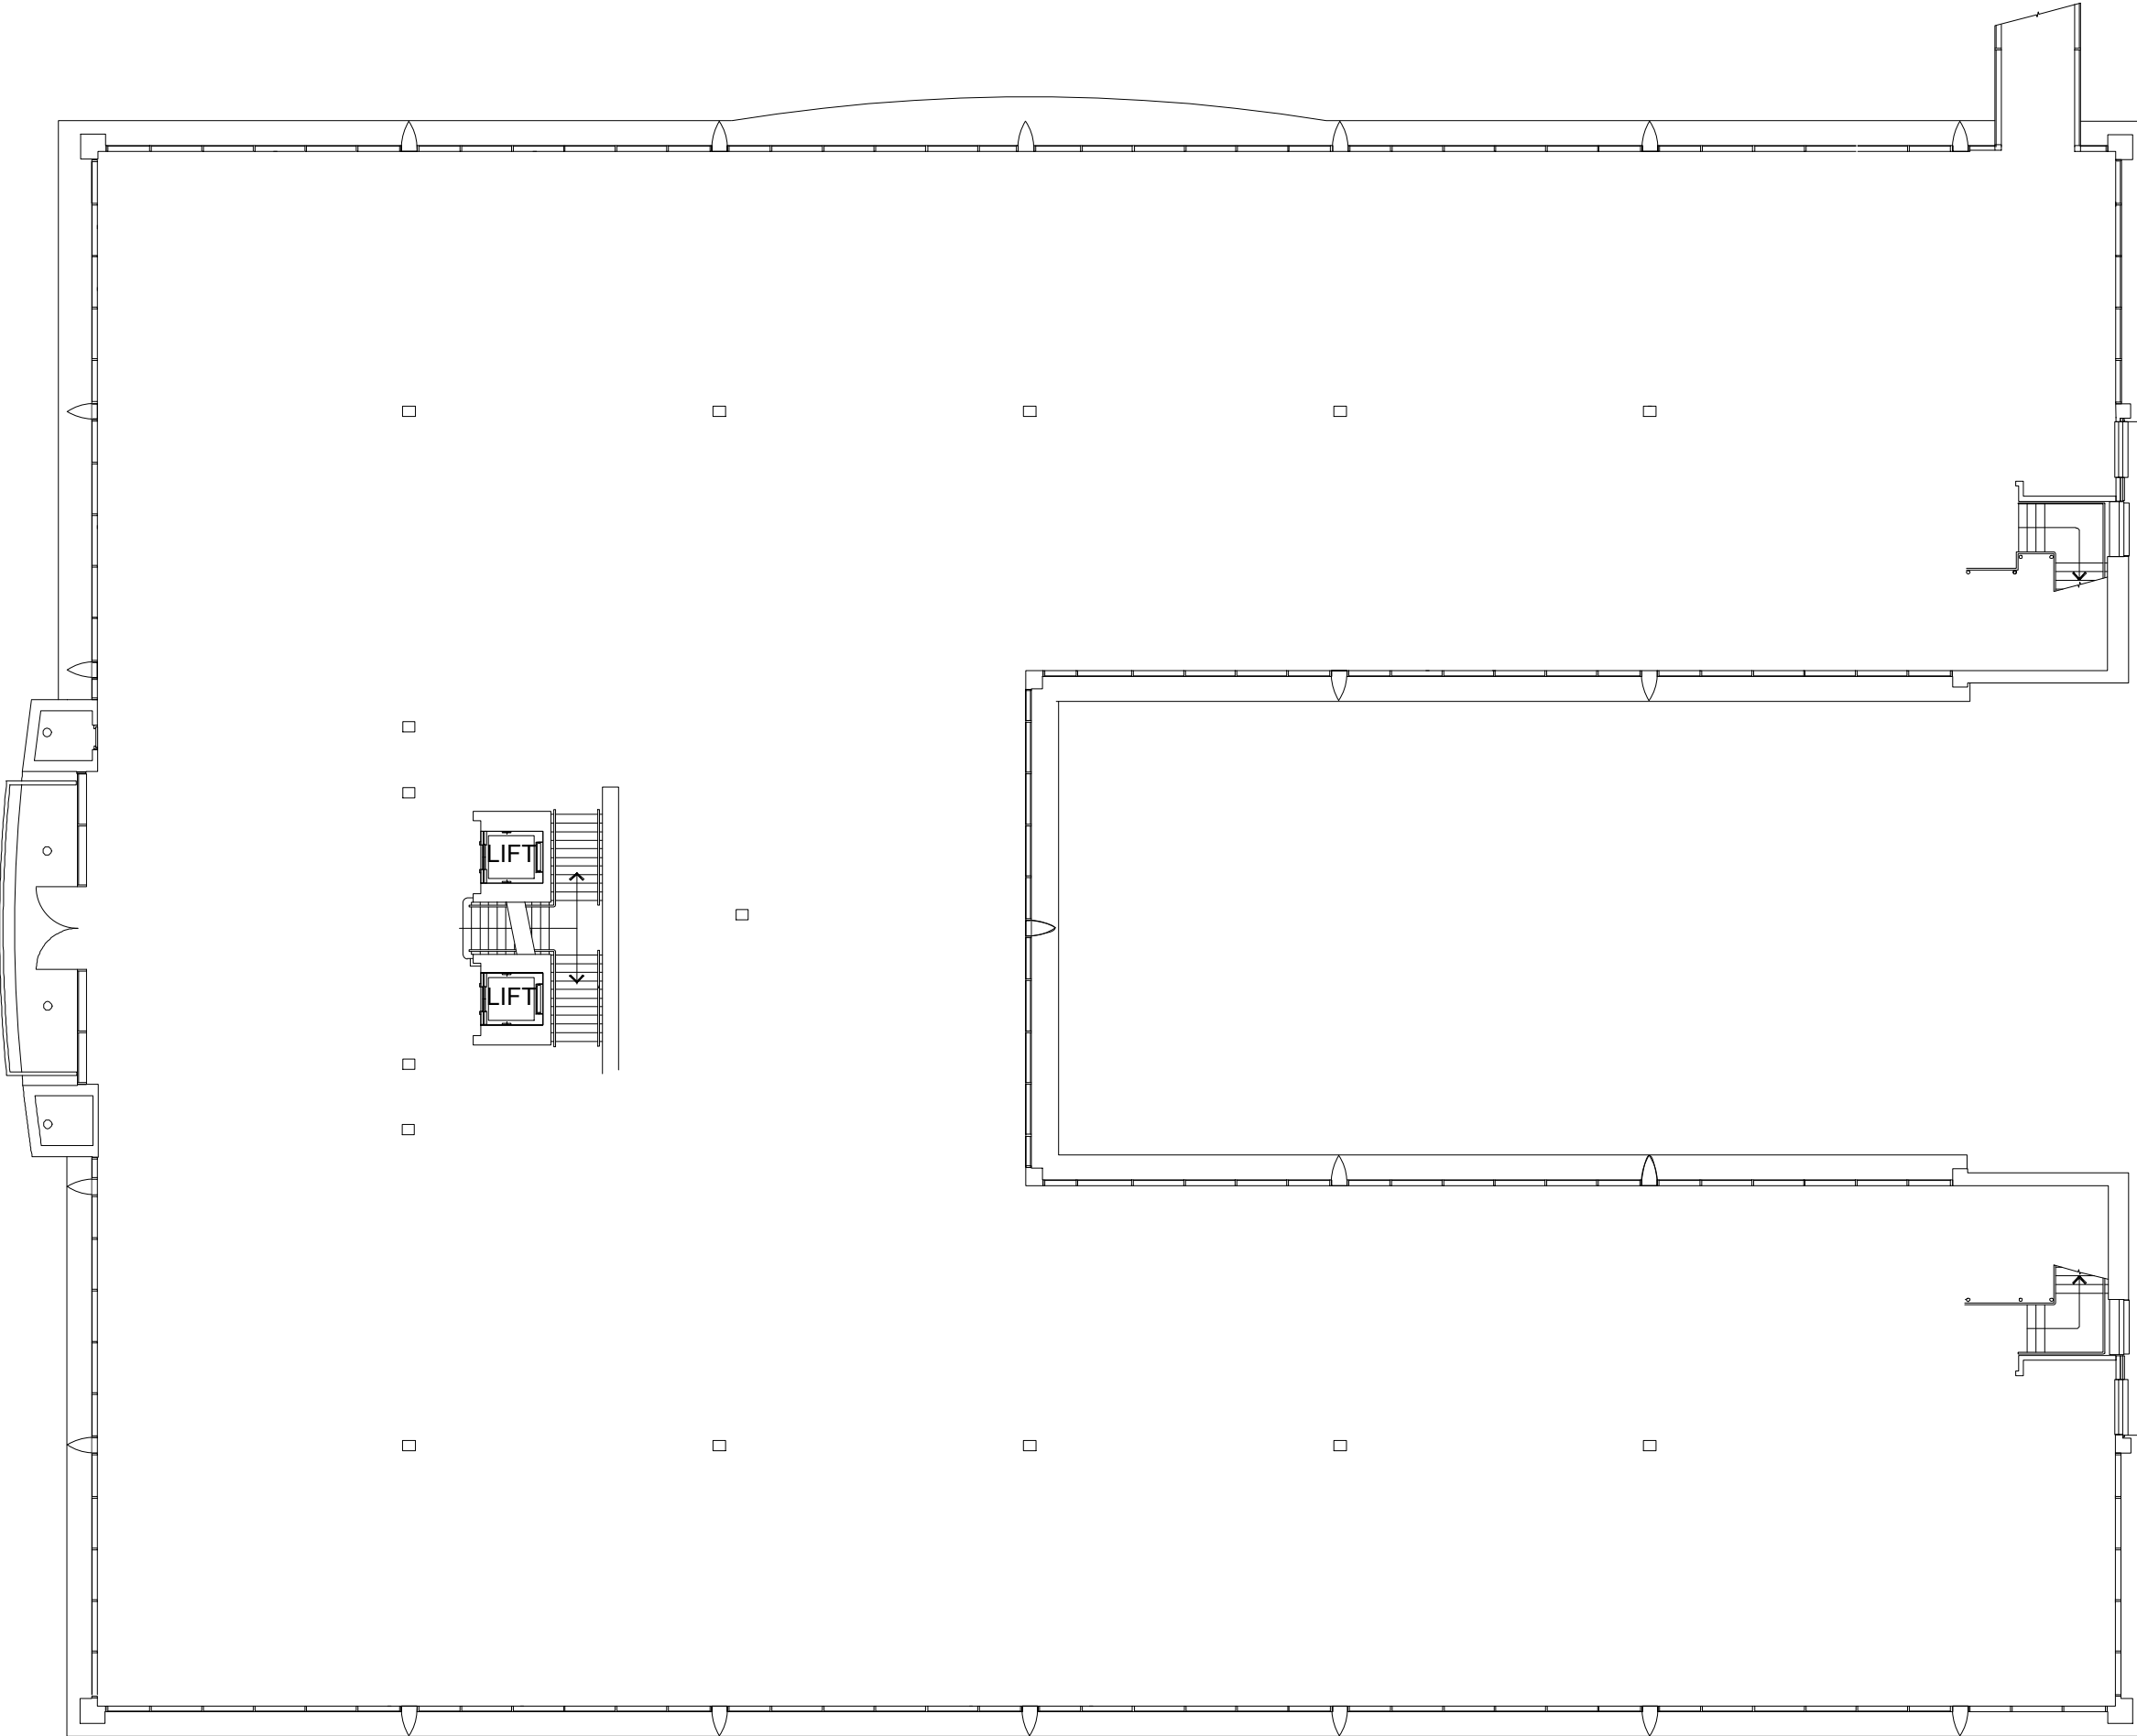

PLOT 280
SECOND FLOOR PLAN

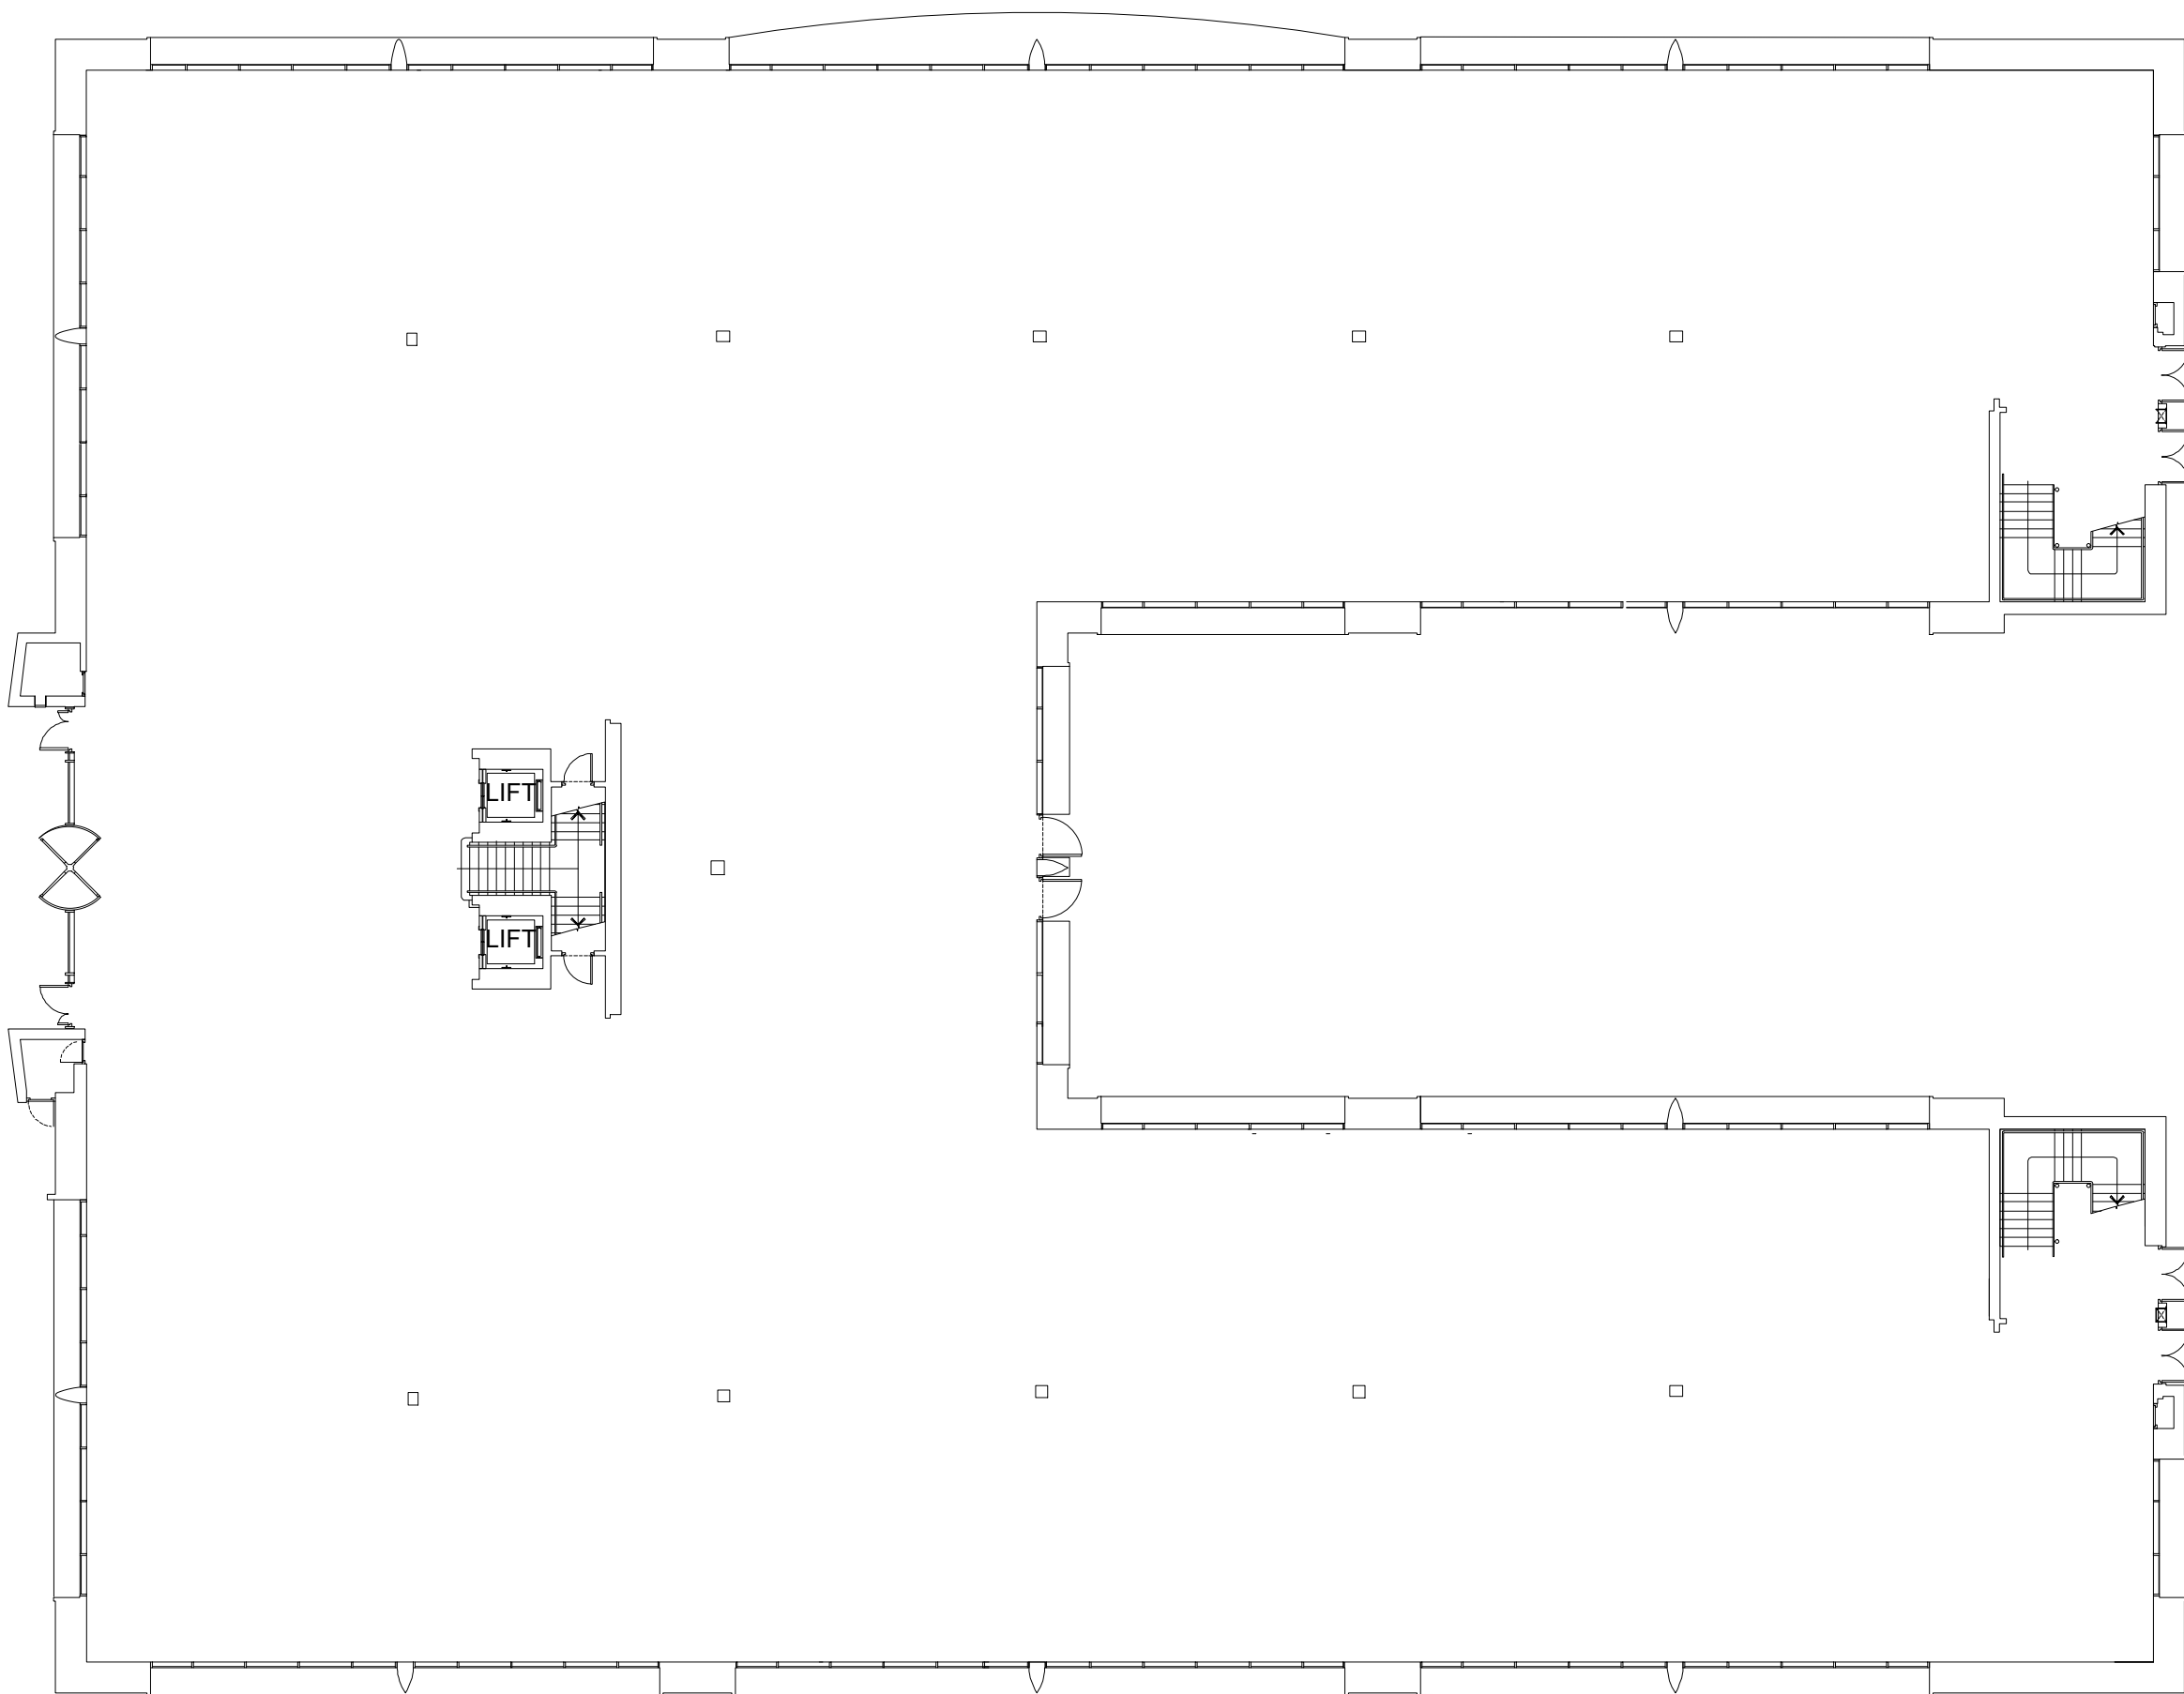

PLOT 280
GROUND FLOOR PLAN

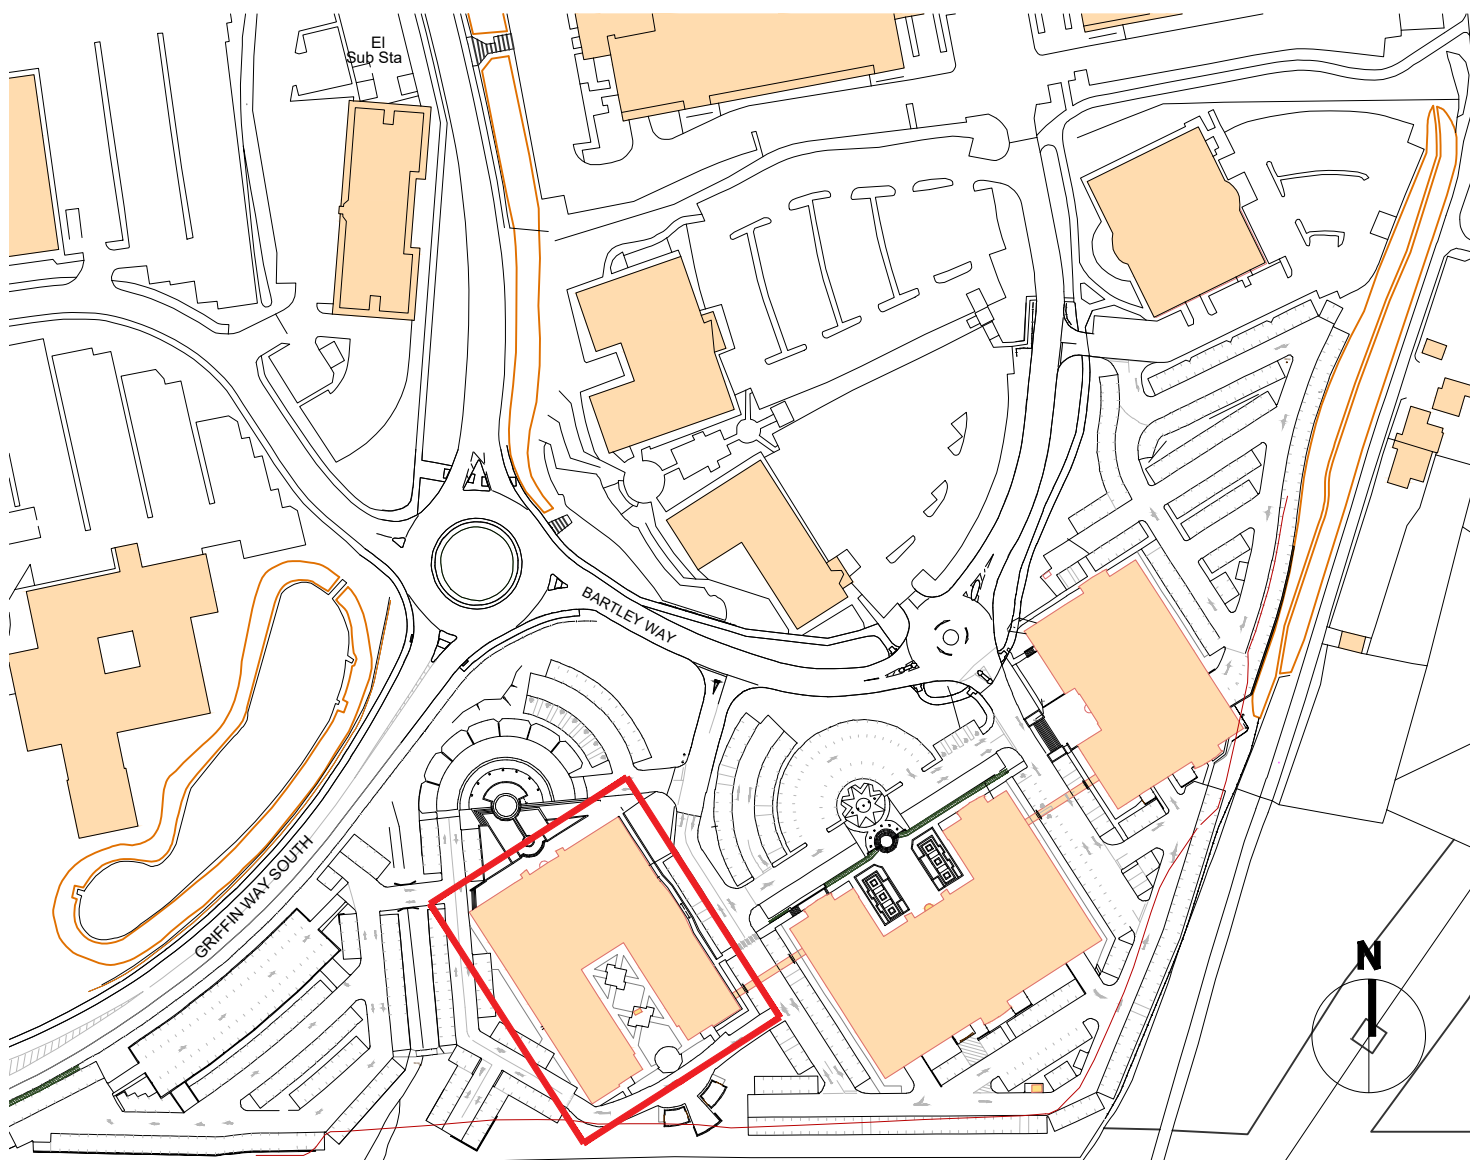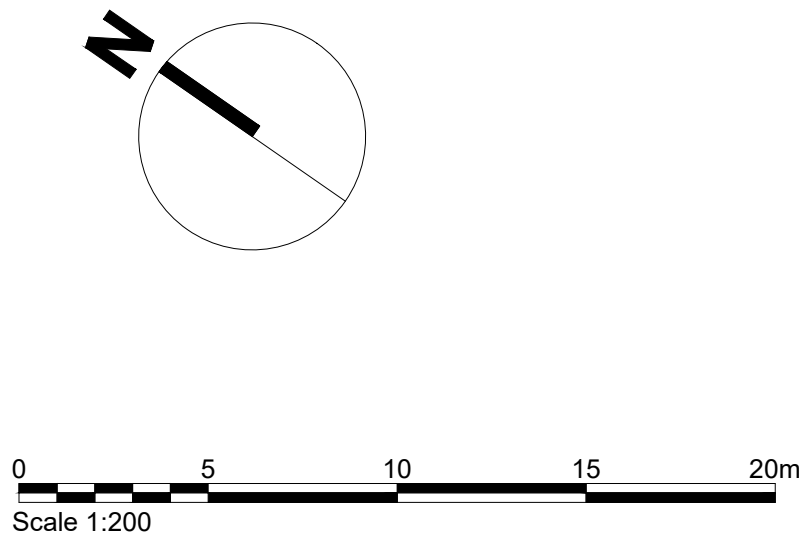

REFERENCE PLAN N.T.S.
PLOT 280

Client:
XLB PROPERTY &
PATRON HOOK LTD



Project:
BARTLEY WOOD BUSINESS PARK,
HOOK

12 Warren Yard,
Warren Park,
Milton Keynes,
MK12 5NW
01908 305 246

info@prc-group.com
www.prc-group.com

Drawing Title:
PLOT 280
EXISTING FLOOR PLANS

Scale @ A1:
1:200

Checked by:
ME

Date:
JUL 21

Job No:
11248

Stage:
PL

Drawing No:
214

Rev:
*

Issue Status:

Construction ☐ Preliminary ☐
Information ☐ Approval ☐
Tender ☐

Architecture

Planning
Master Planning
Urban Design
Interiors
Landscape

Offices

Woking
London
Milton Keynes
Warsaw

PRC Architecture & Planning