





E-1 FRONT ELEVATION 1:50

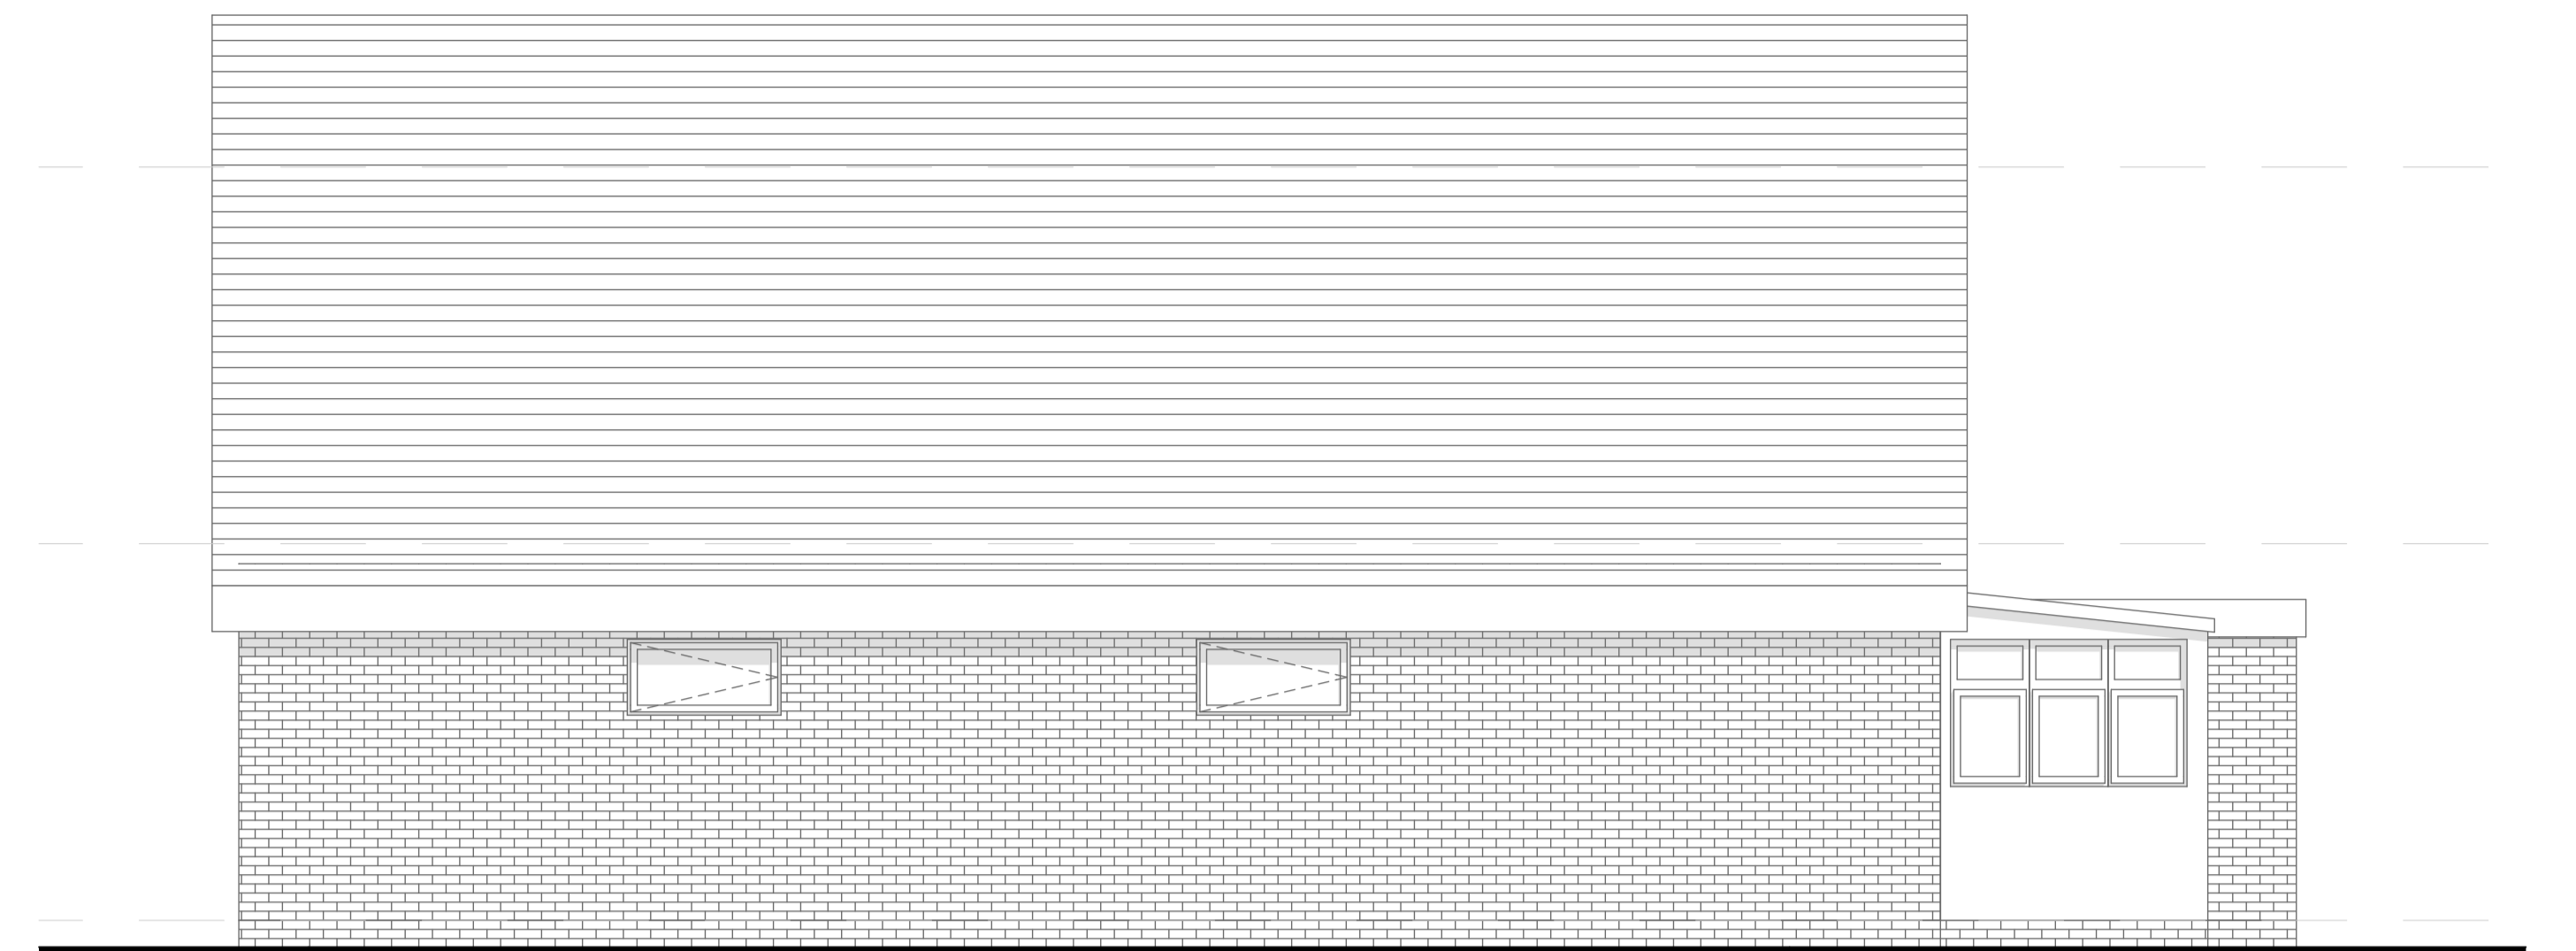


E-1 REAR ELEVATION 1:50



E-1 GARAGE SIDE ELEVATION 1:50

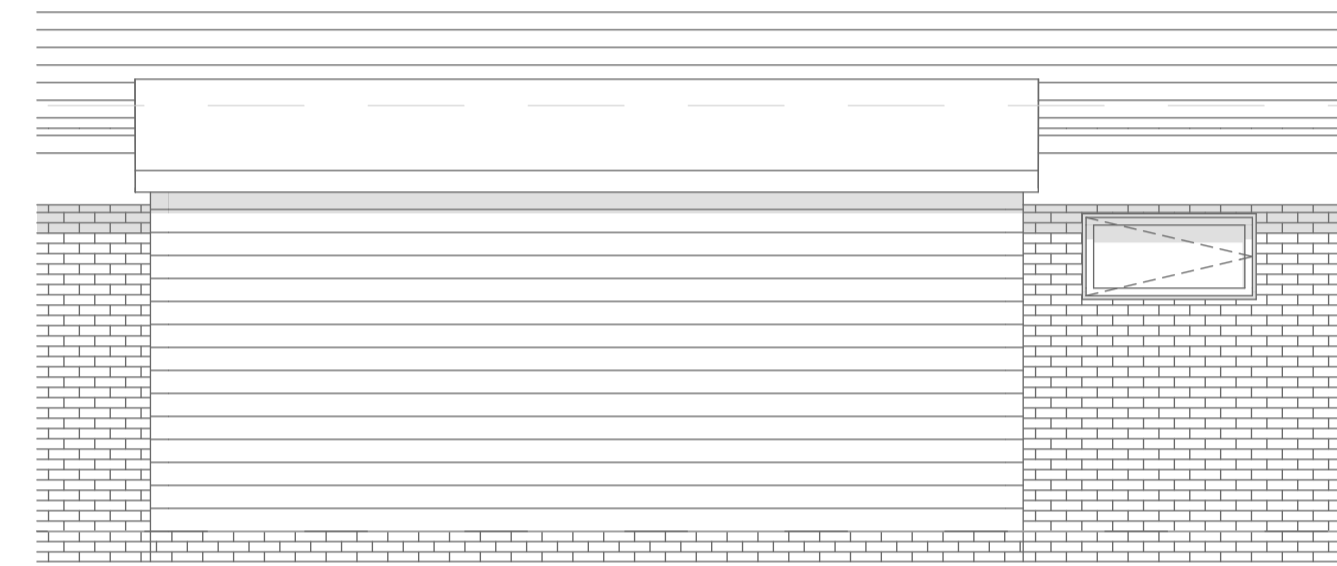


E-1 WORKSHOP SIDE ELEVATION 1:50

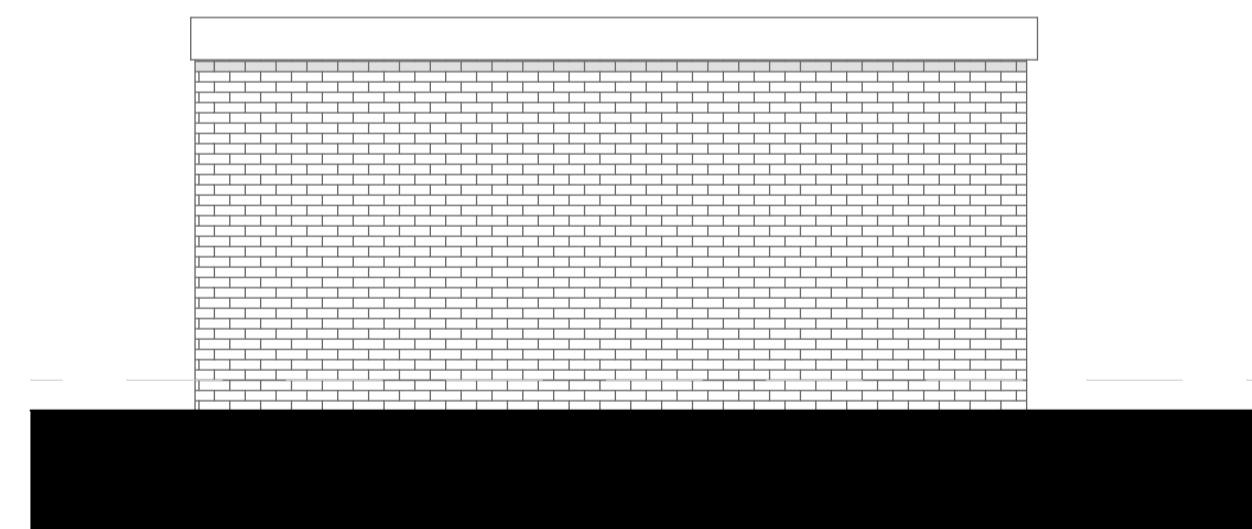


E-2 GARAGE SIDE ELEVATION 1:50



E-1 REAR ELEVATION 1:50

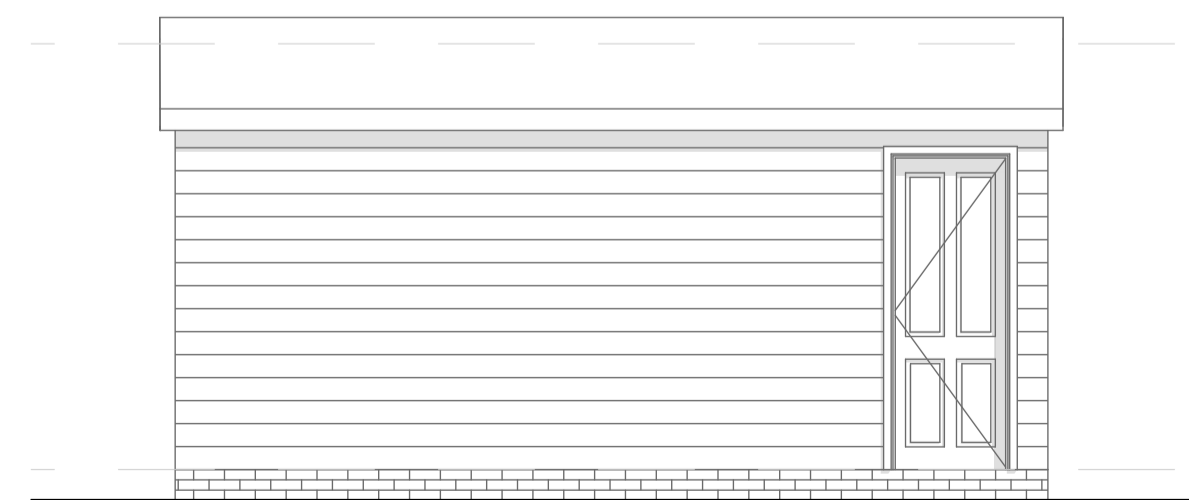

E-1 WORKSHOP SIDE ELEVATION 1:50

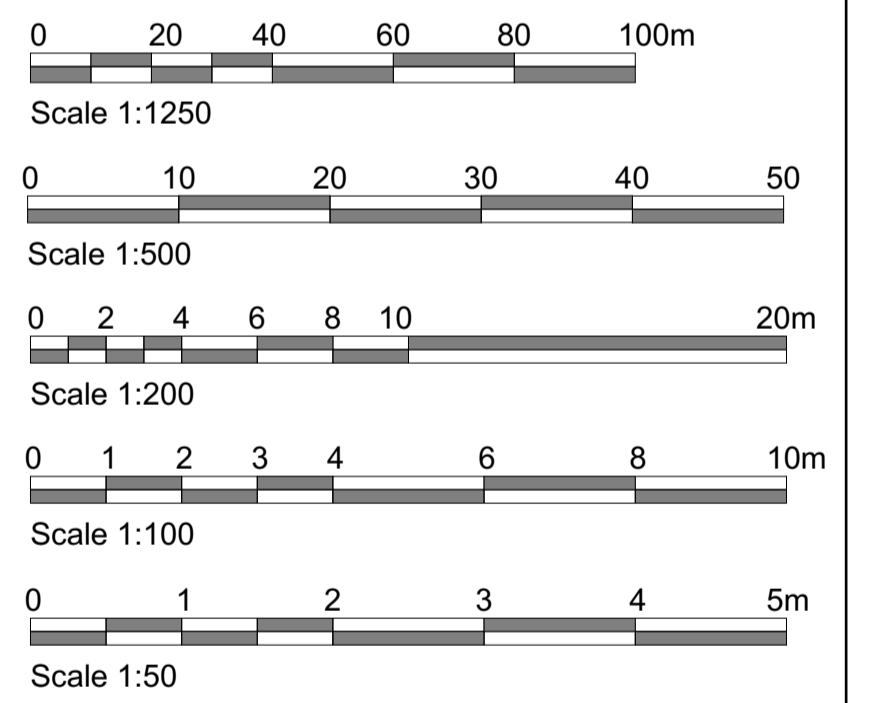

rev	description	date	dr by	app by
original	PG	26/08/20		

PLANNING



Tel: 07595 219933
E-mail: design@pmgarchitecture.co.uk
Website: www.pmgarchitecture.co.uk

PMG Architecture
11 Balala Way, Basingstoke
Hampshire, RG24 9YP

Mr & Mrs Lau
8 Newnham Road,
Hook,
Hampshire,
RG27 9LX

project
NEW BUILD
8 Newnham Road,
Hook, Hampshire

drawing title
Existing Elevations

scale @ A1	project No	drawing No	rev
Noted	0231	10	E