




Front Elevation

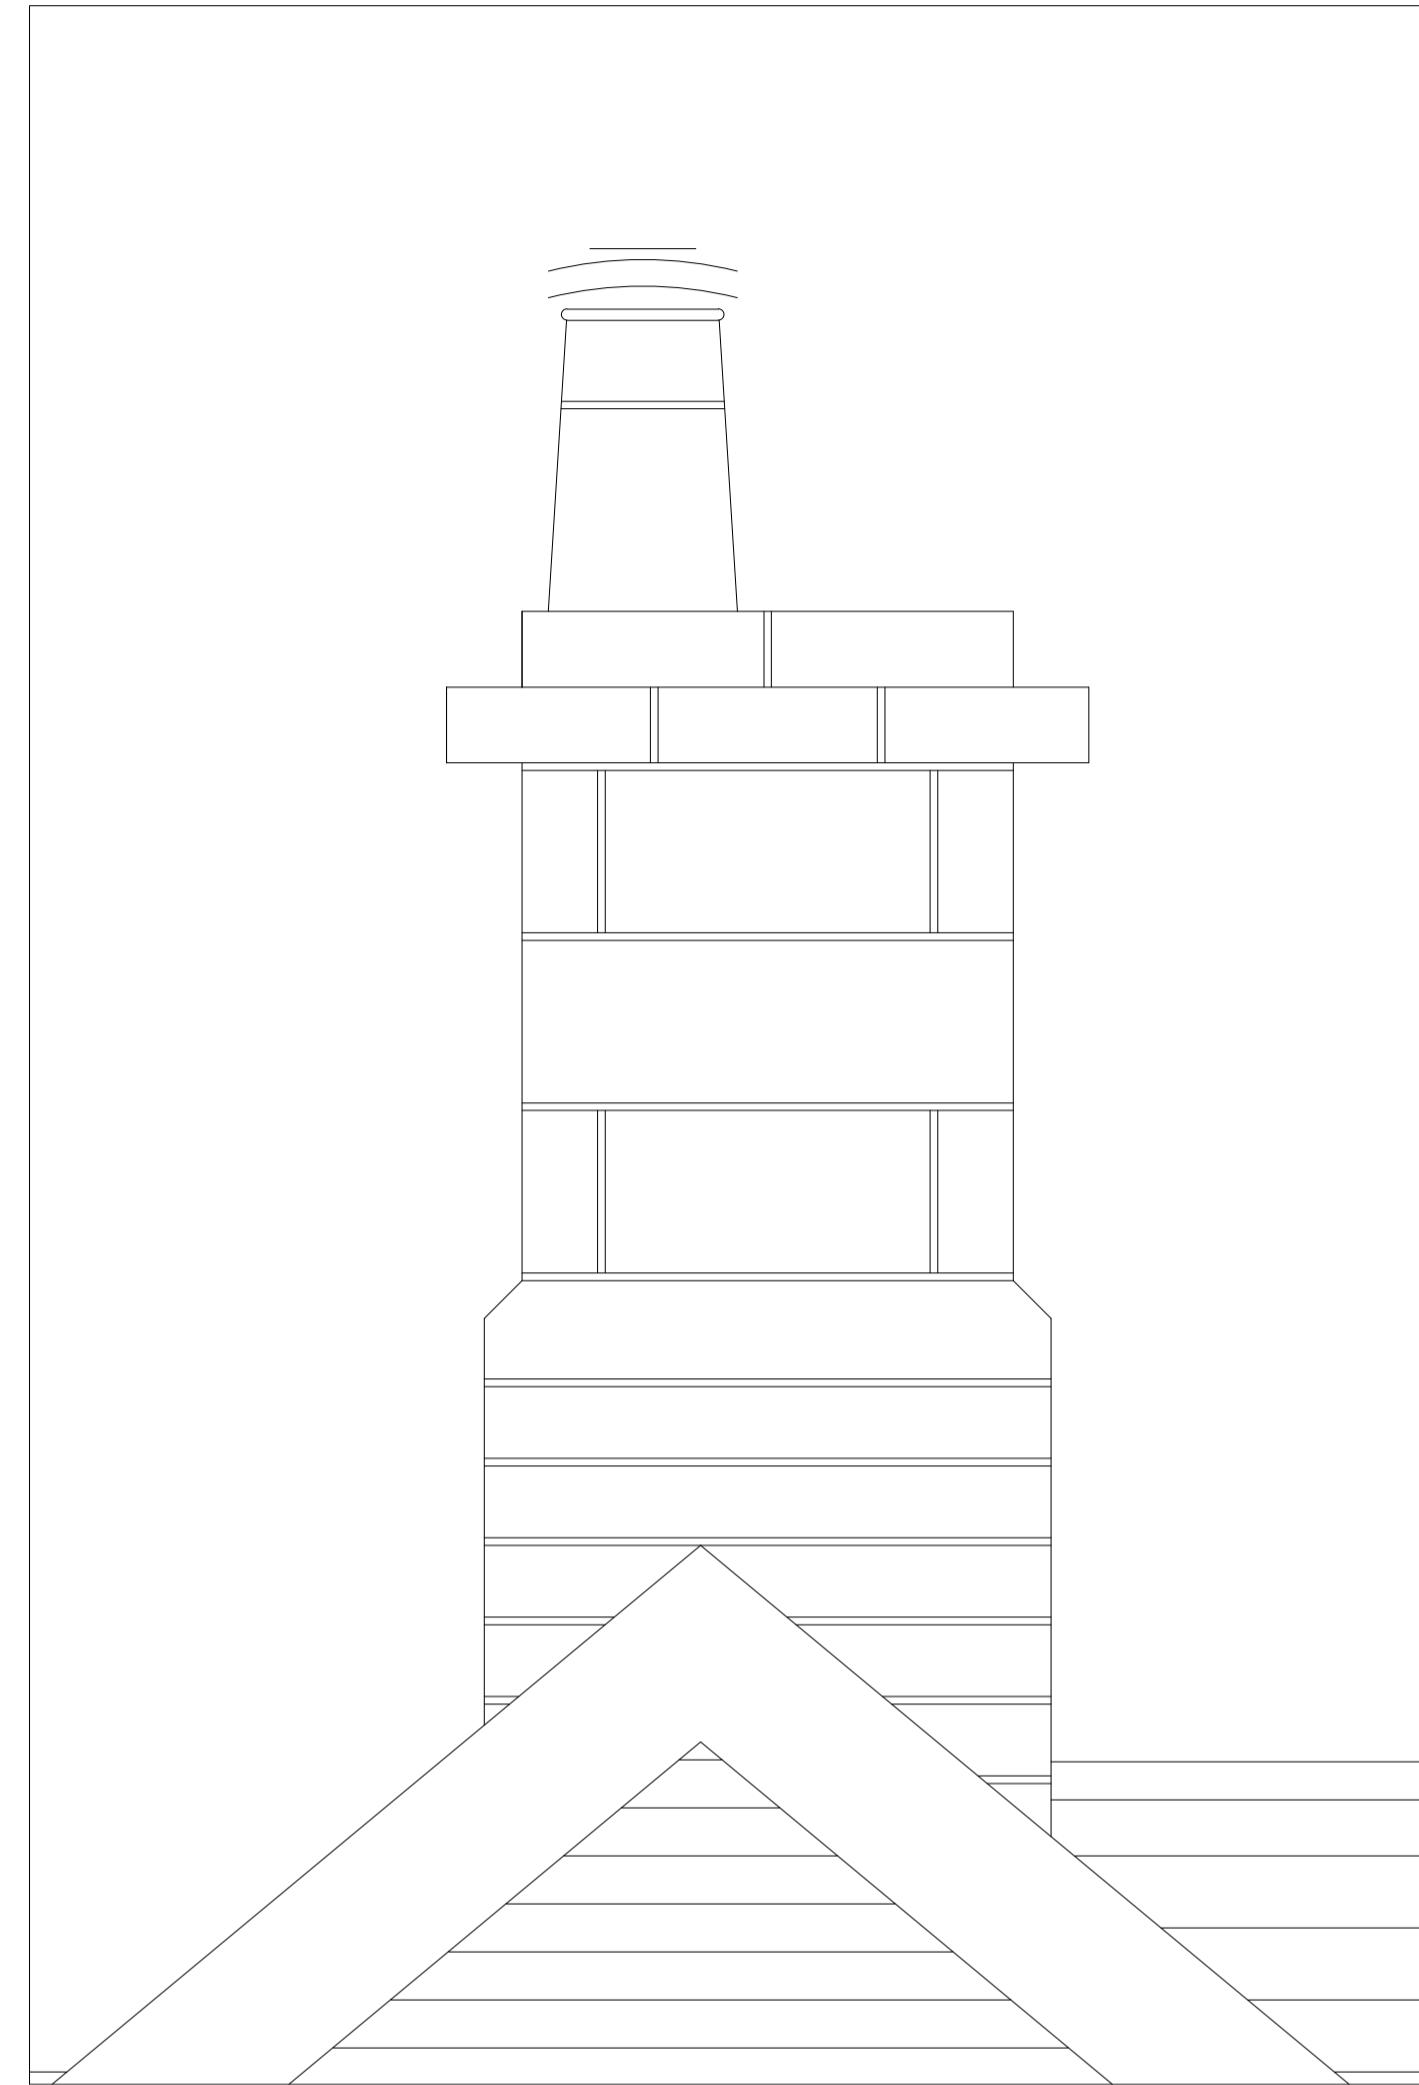

Rear Elevation

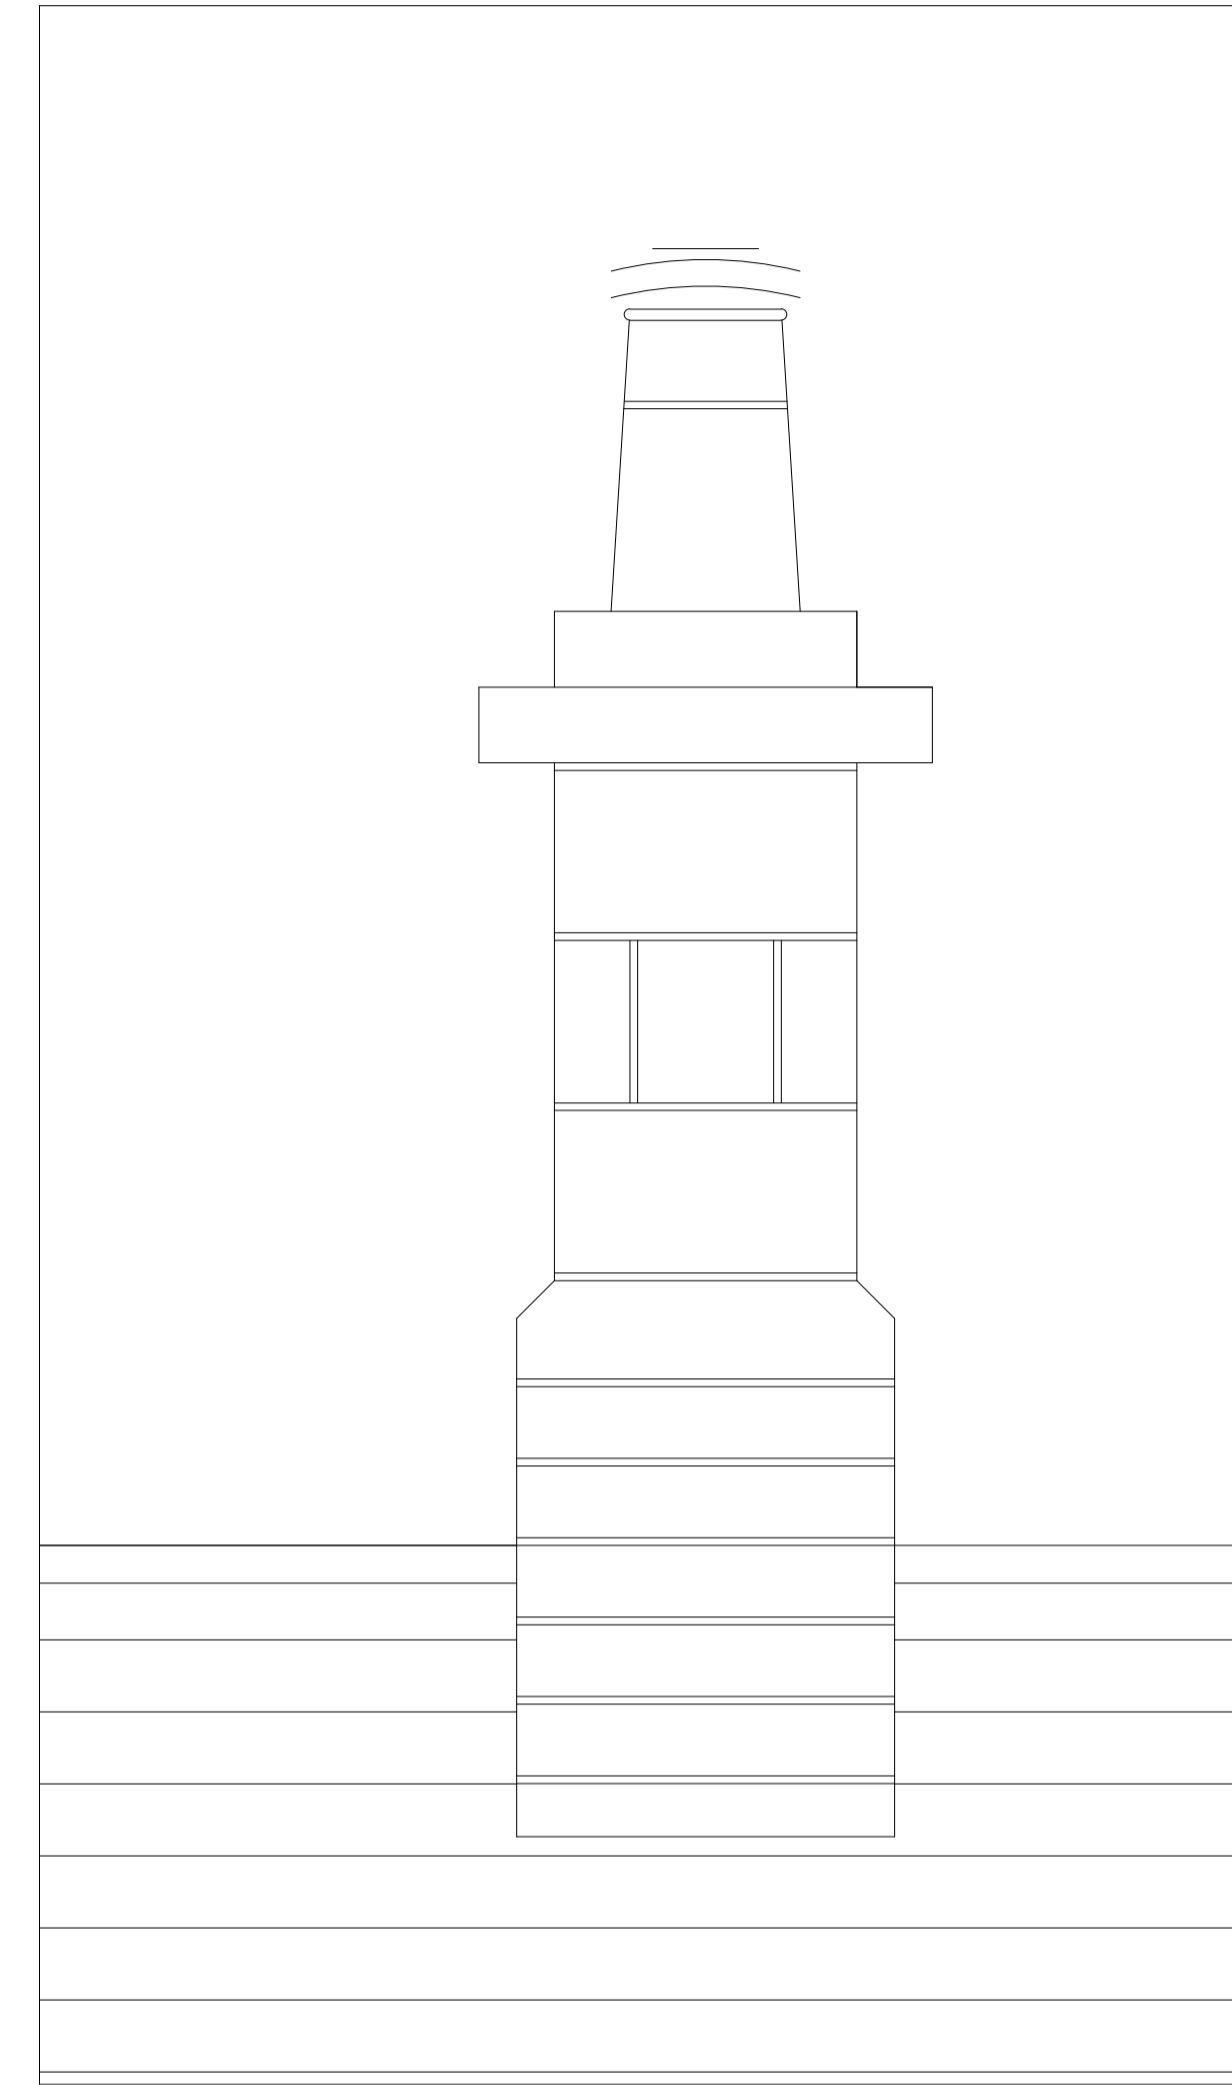

Left Hand Elevation

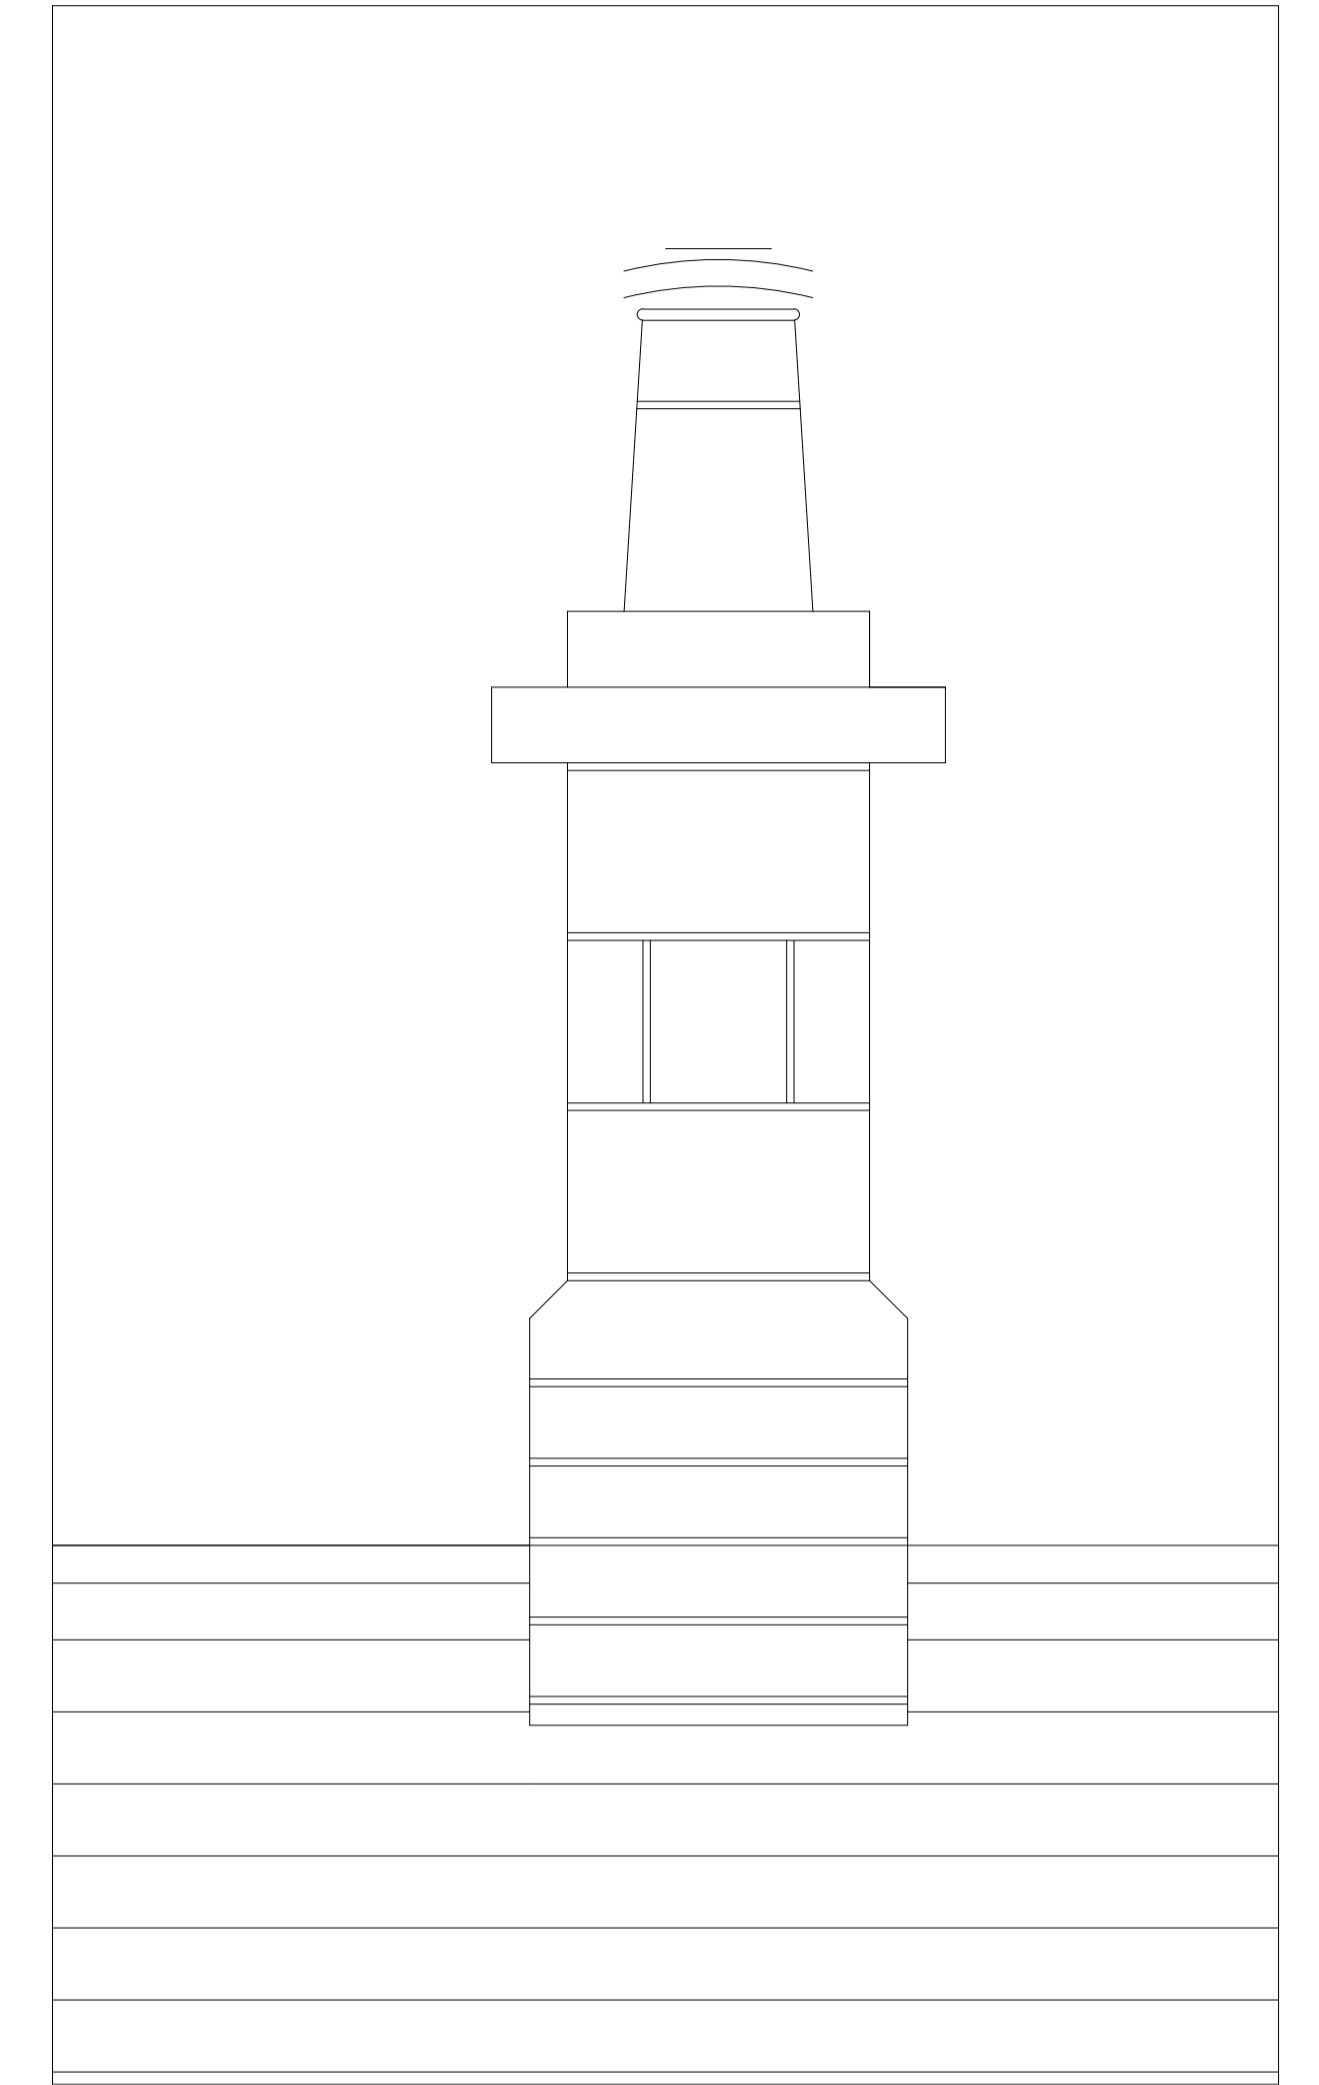

Right Hand Elevation

No replacement stone required following further inspection.

LAWRENCE HANNAH <small>ARCHITECTURE DESIGN AND PROJECT MANAGEMENT</small>	<table border="0" style="width: 100%;"> <tr> <td style="font-size: 8px;">date</td> <td style="font-size: 8px;">rev</td> <td style="font-size: 8px;">amendment</td> </tr> <tr> <td style="font-size: 8px;">client</td> <td colspan="2">The National Trust</td> </tr> <tr> <td style="font-size: 8px;">property</td> <td colspan="2">Burnfoot Lodge, Cragside, Rothbury, NE65 7XJ</td> </tr> <tr> <td style="font-size: 8px;">drawing</td> <td colspan="2">Front Chimney - Elevations</td> </tr> </table>	date	rev	amendment	client	The National Trust		property	Burnfoot Lodge, Cragside, Rothbury, NE65 7XJ		drawing	Front Chimney - Elevations	
	date	rev	amendment										
	client	The National Trust											
	property	Burnfoot Lodge, Cragside, Rothbury, NE65 7XJ											
	drawing	Front Chimney - Elevations											
<table border="0" style="width: 100%;"> <tr> <td style="font-size: 8px;">drawn</td> <td style="font-size: 8px;">checked</td> </tr> <tr> <td style="font-size: 8px;">LW</td> <td style="font-size: 8px;">--</td> </tr> </table>	drawn	checked	LW	--									
drawn	checked												
LW	--												
<table border="0" style="width: 100%;"> <tr> <td style="font-size: 8px;">date</td> <td style="font-size: 8px;">scale</td> </tr> <tr> <td style="font-size: 8px;">29.7.21</td> <td style="font-size: 8px;">1:10@A1 1:20@A3</td> </tr> </table>	date	scale	29.7.21	1:10@A1 1:20@A3									
date	scale												
29.7.21	1:10@A1 1:20@A3												
<table border="0" style="width: 100%;"> <tr> <td style="font-size: 8px;">drawing no.</td> <td style="font-size: 8px;">rev</td> </tr> <tr> <td style="font-size: 8px;">BS4409-RL06</td> <td style="font-size: 8px;">--</td> </tr> </table>	drawing no.	rev	BS4409-RL06	--									
drawing no.	rev												
BS4409-RL06	--												
<table border="0" style="width: 100%;"> <tr> <td style="font-size: 8px;">39 BLOSSOM STREET YORK YO24 1AQ T: 01904 659 800 F: 01904 659 991 E: info@lh-property.com www.lh-property.com</td> </tr> </table>	39 BLOSSOM STREET YORK YO24 1AQ T: 01904 659 800 F: 01904 659 991 E: info@lh-property.com www.lh-property.com												
39 BLOSSOM STREET YORK YO24 1AQ T: 01904 659 800 F: 01904 659 991 E: info@lh-property.com www.lh-property.com													