




Front Elevation

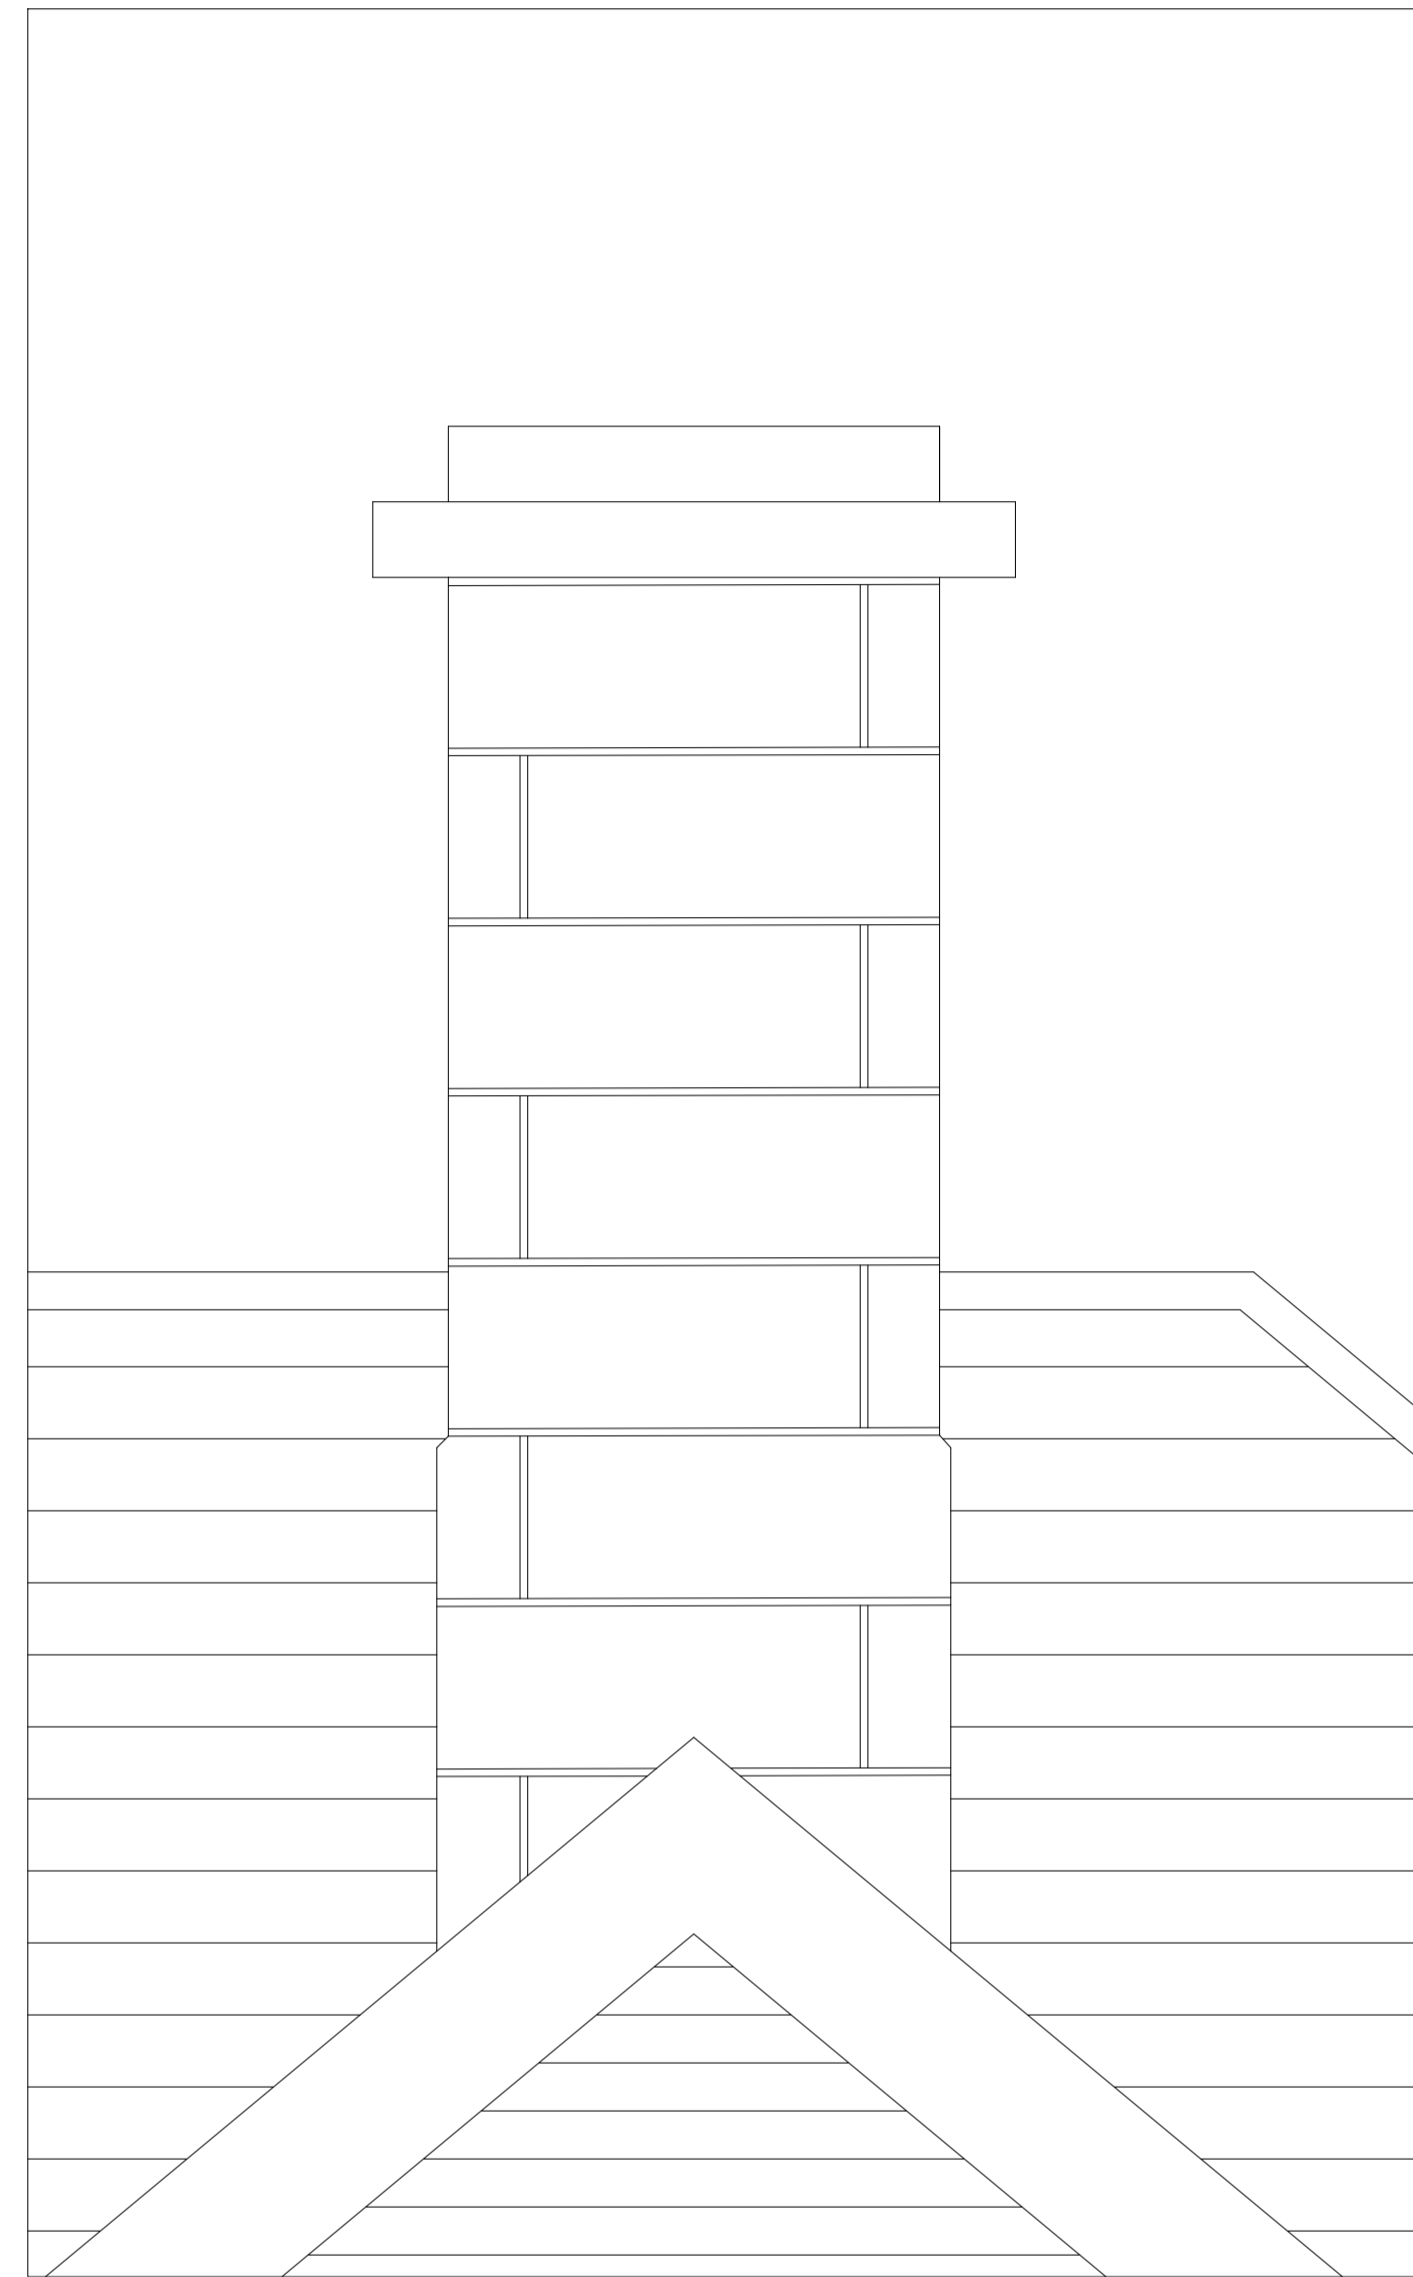

Rear Elevation

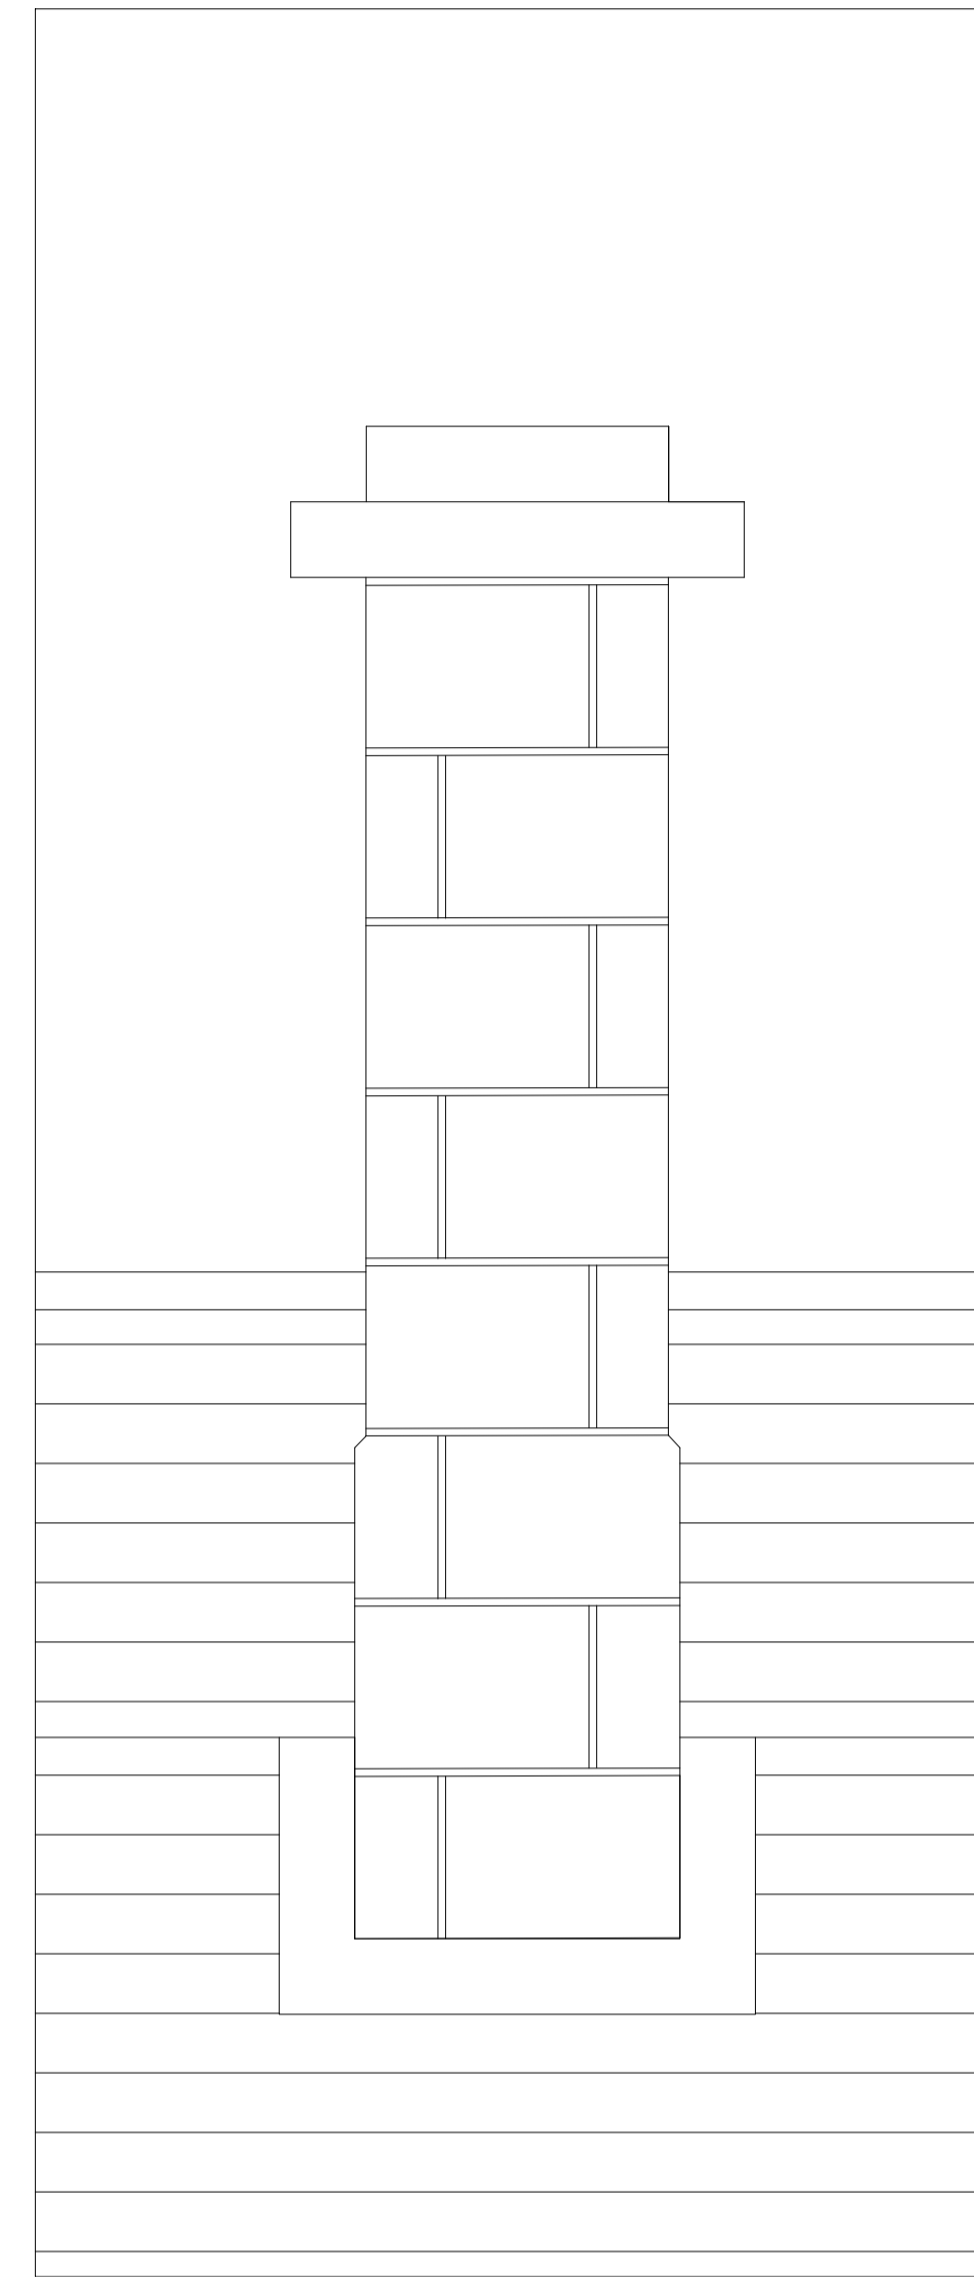

Left Elevation

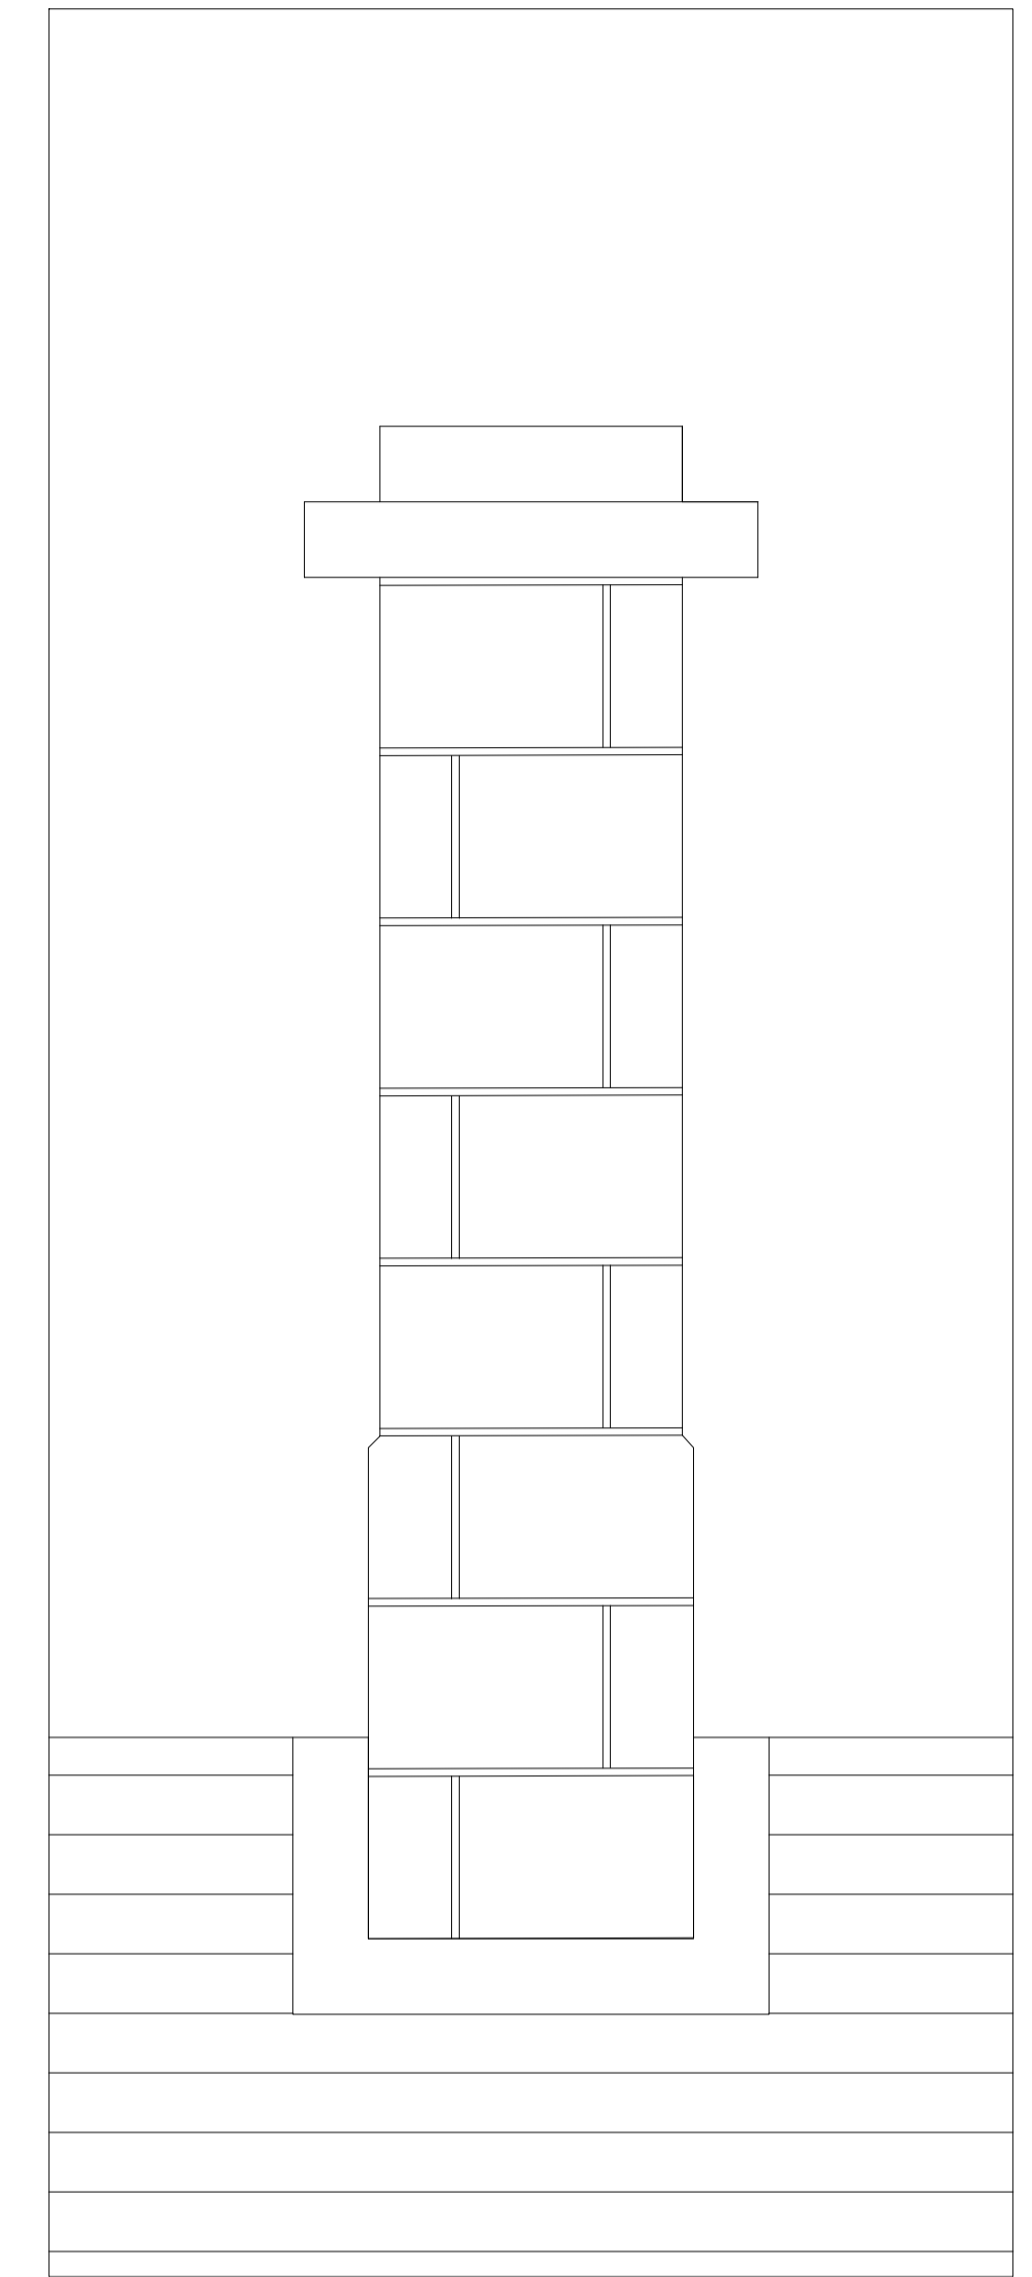

Right Elevation

No replacement stone required following further inspection.

LAWRENCE HANNAH ARCHITECTURE DESIGN AND PROJECT MANAGEMENT	date	rev	amendment
	client	The National Trust	
	property	Burnfoot Lodge, Cragside, Rothbury, NE65 7XJ	
	drawing	Rear Chimney - Elevations	
	drawn	LW	checked
T: 01904 659 800	date	29.7.21	scale 1:10@A1 1:20@A3
F: 01904 659 991	drawing no.	BS4409-RL07	rev
E: info@lh-property.com www.lh-property.com			--