

Retro Design House Ltd

t: +44 (0)75 70 99 52 37
e: studio@retrodesignhouse.co.uk

revisions


A: 02.08.2021: Location plan added.

Note: Drawing based on survey from Great Plans dated: 24.05.2013




key

— SITE BOUNDARY LINE



FLAT FOOTPRINT AREA ~ 94.4 sqm

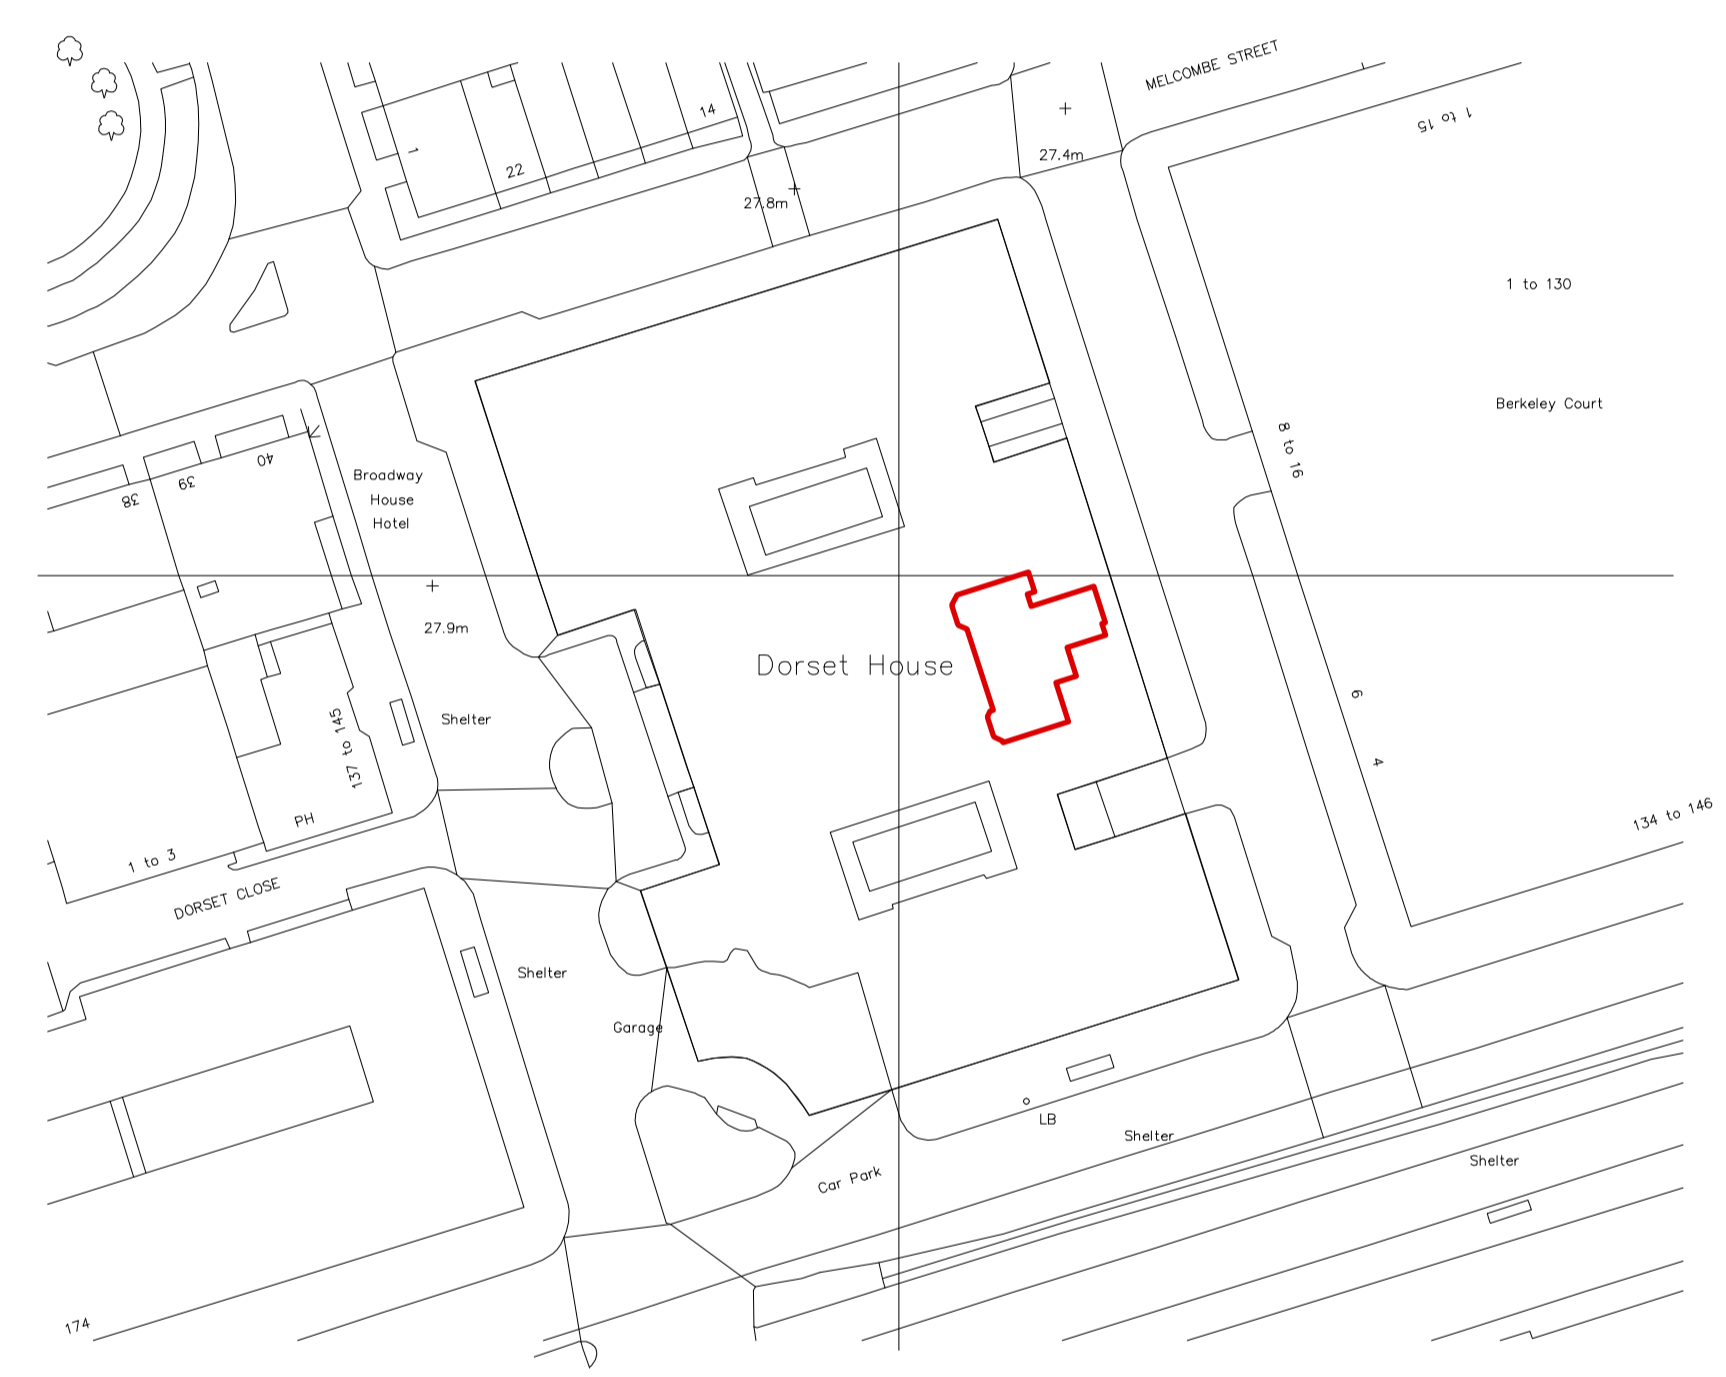

1 Existing Location Plan
Scale: 1:1250 @A3

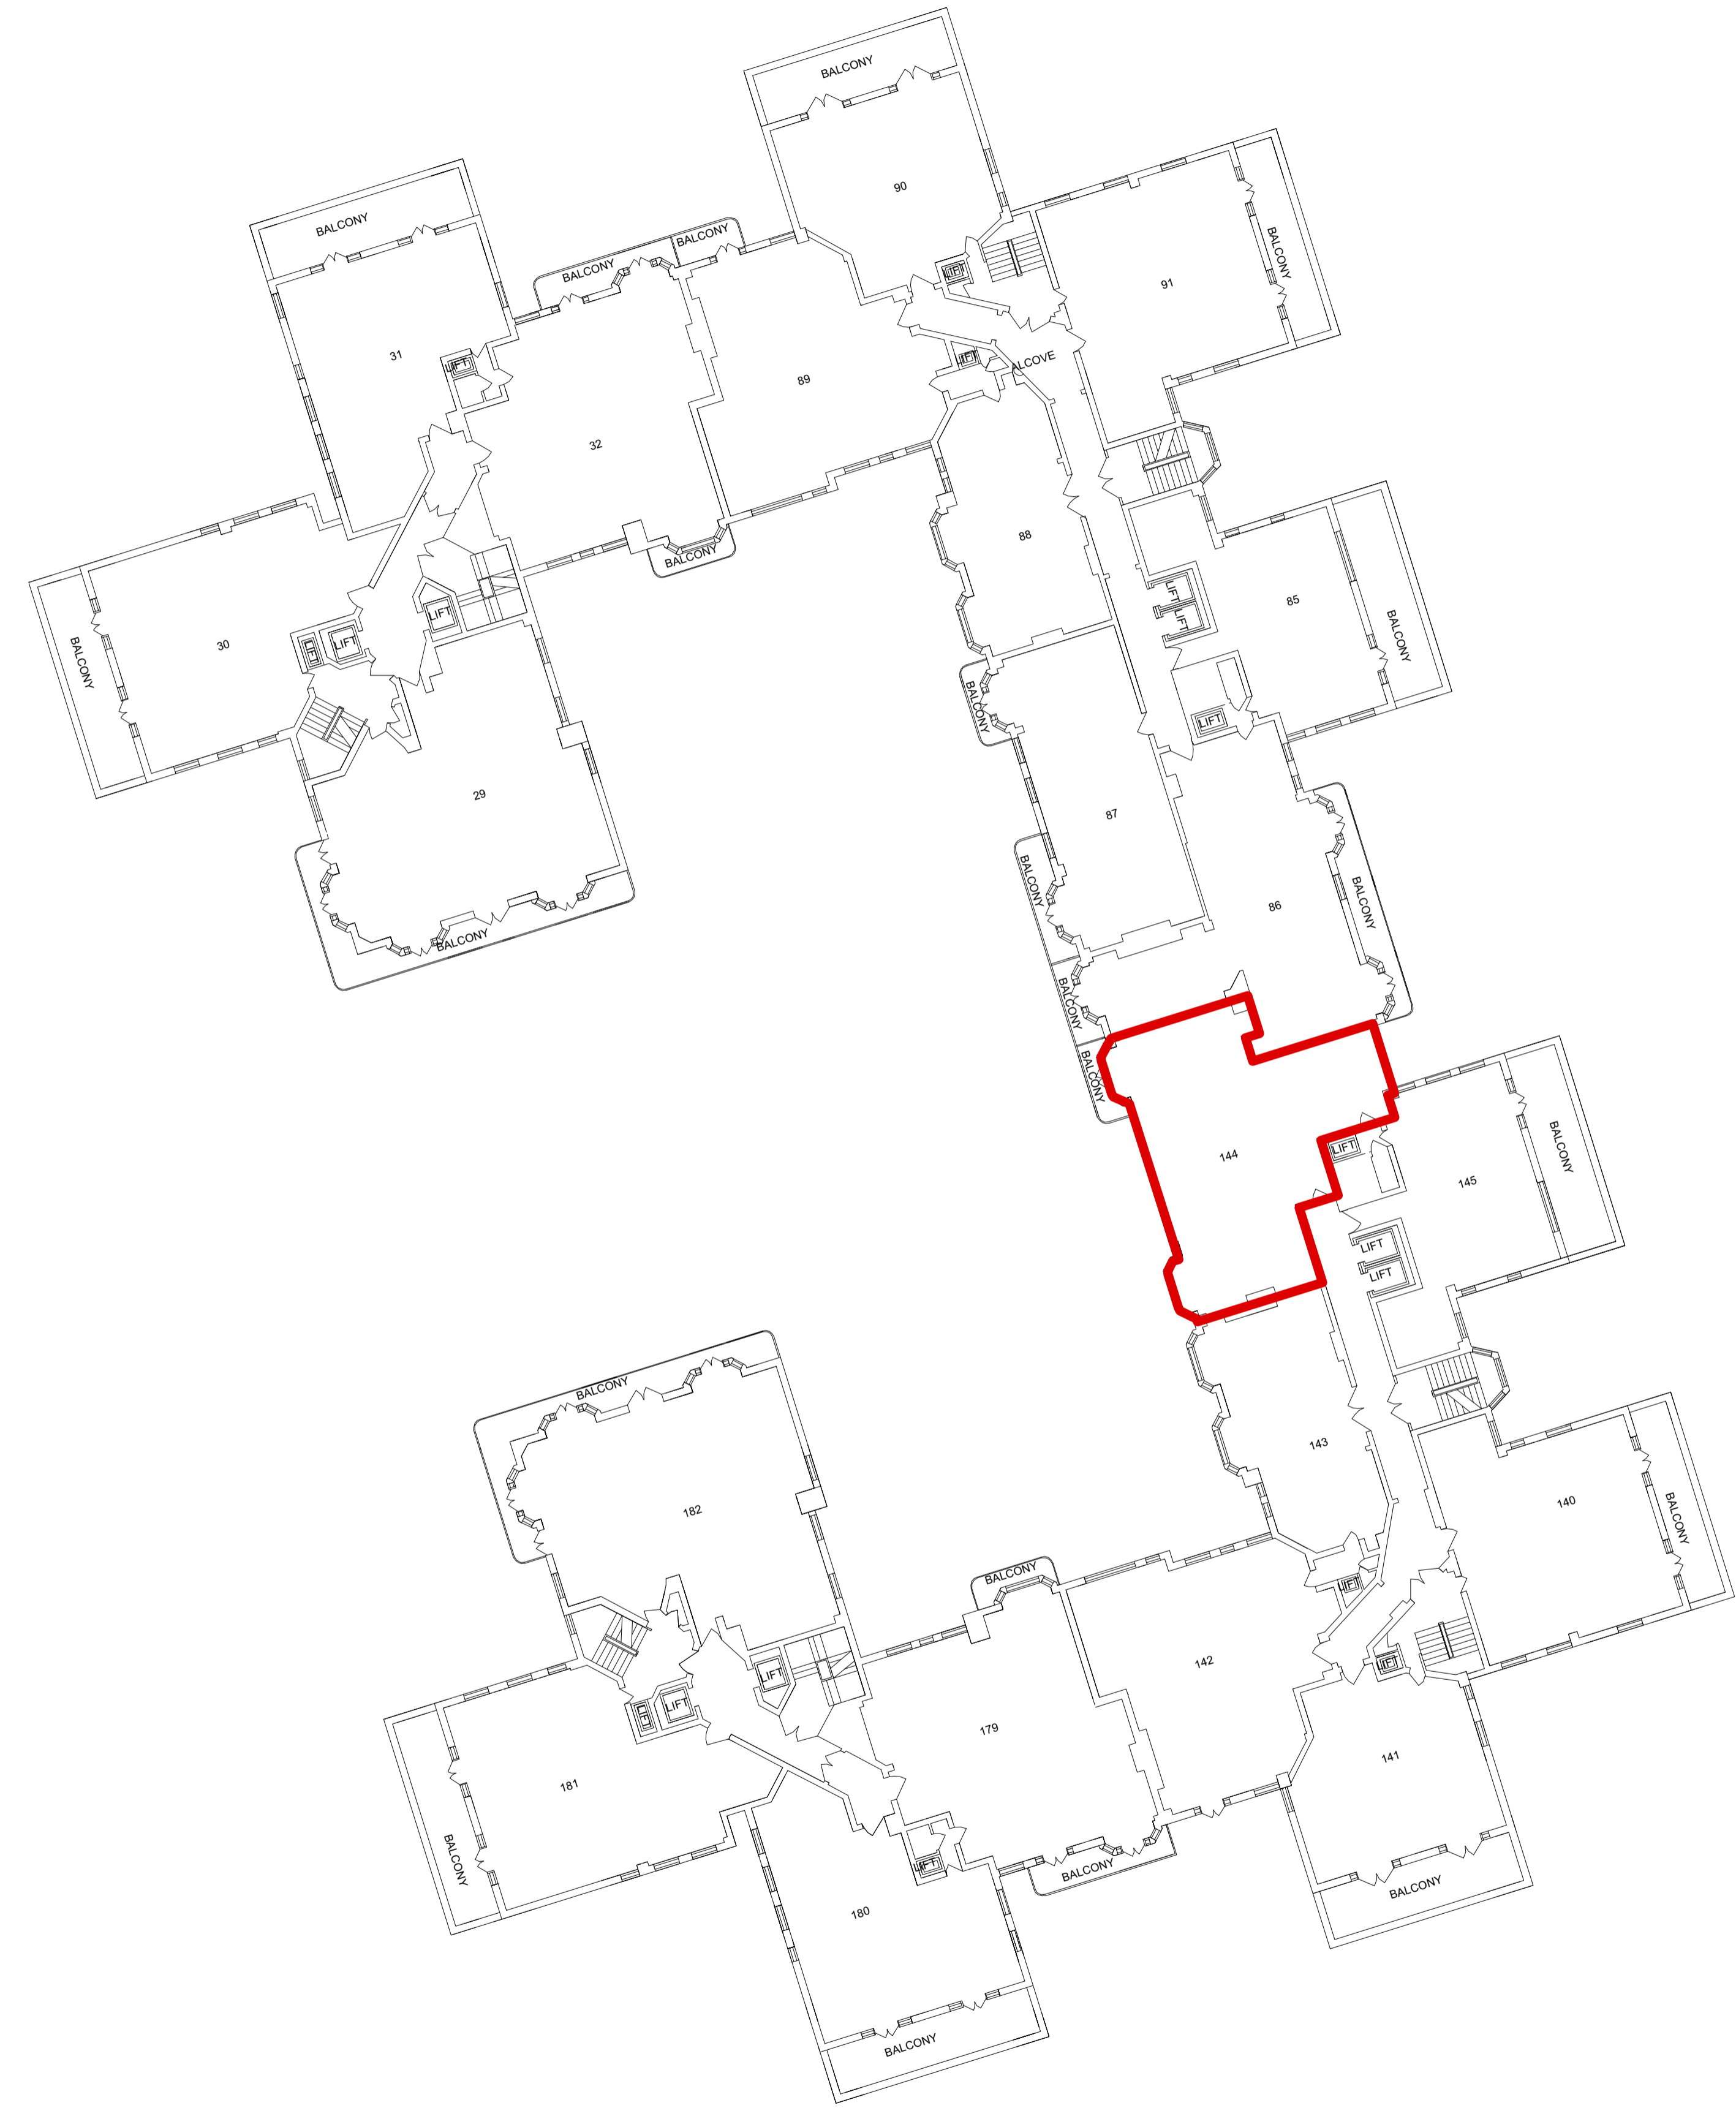  

2 Existing Block Plan
Scale: 1:200 @A1

  

client

Ms D. Maheshwari

project

**144 Dorset House
Gloucester Place, NW1 5AQ**

drawing title

Location and Eighth Floor Plans

status

Planning

scale at A3 scale at A1 drawn by
N/A N/A SA

date created file reference
July 2021 109

drawing no. revision

21-109- LP 10

A