

Retro Design House Ltd

t: +44 (0)75 70 99 52 37
e: studio@retrodesignhouse.co.uk


revisions

Note: Drawing based on survey from Great Plans dated: 24.05.2013

key

 SITE BOUNDARY LINE

FLAT FOOTPRINT AREA ~ 94.4 sqm

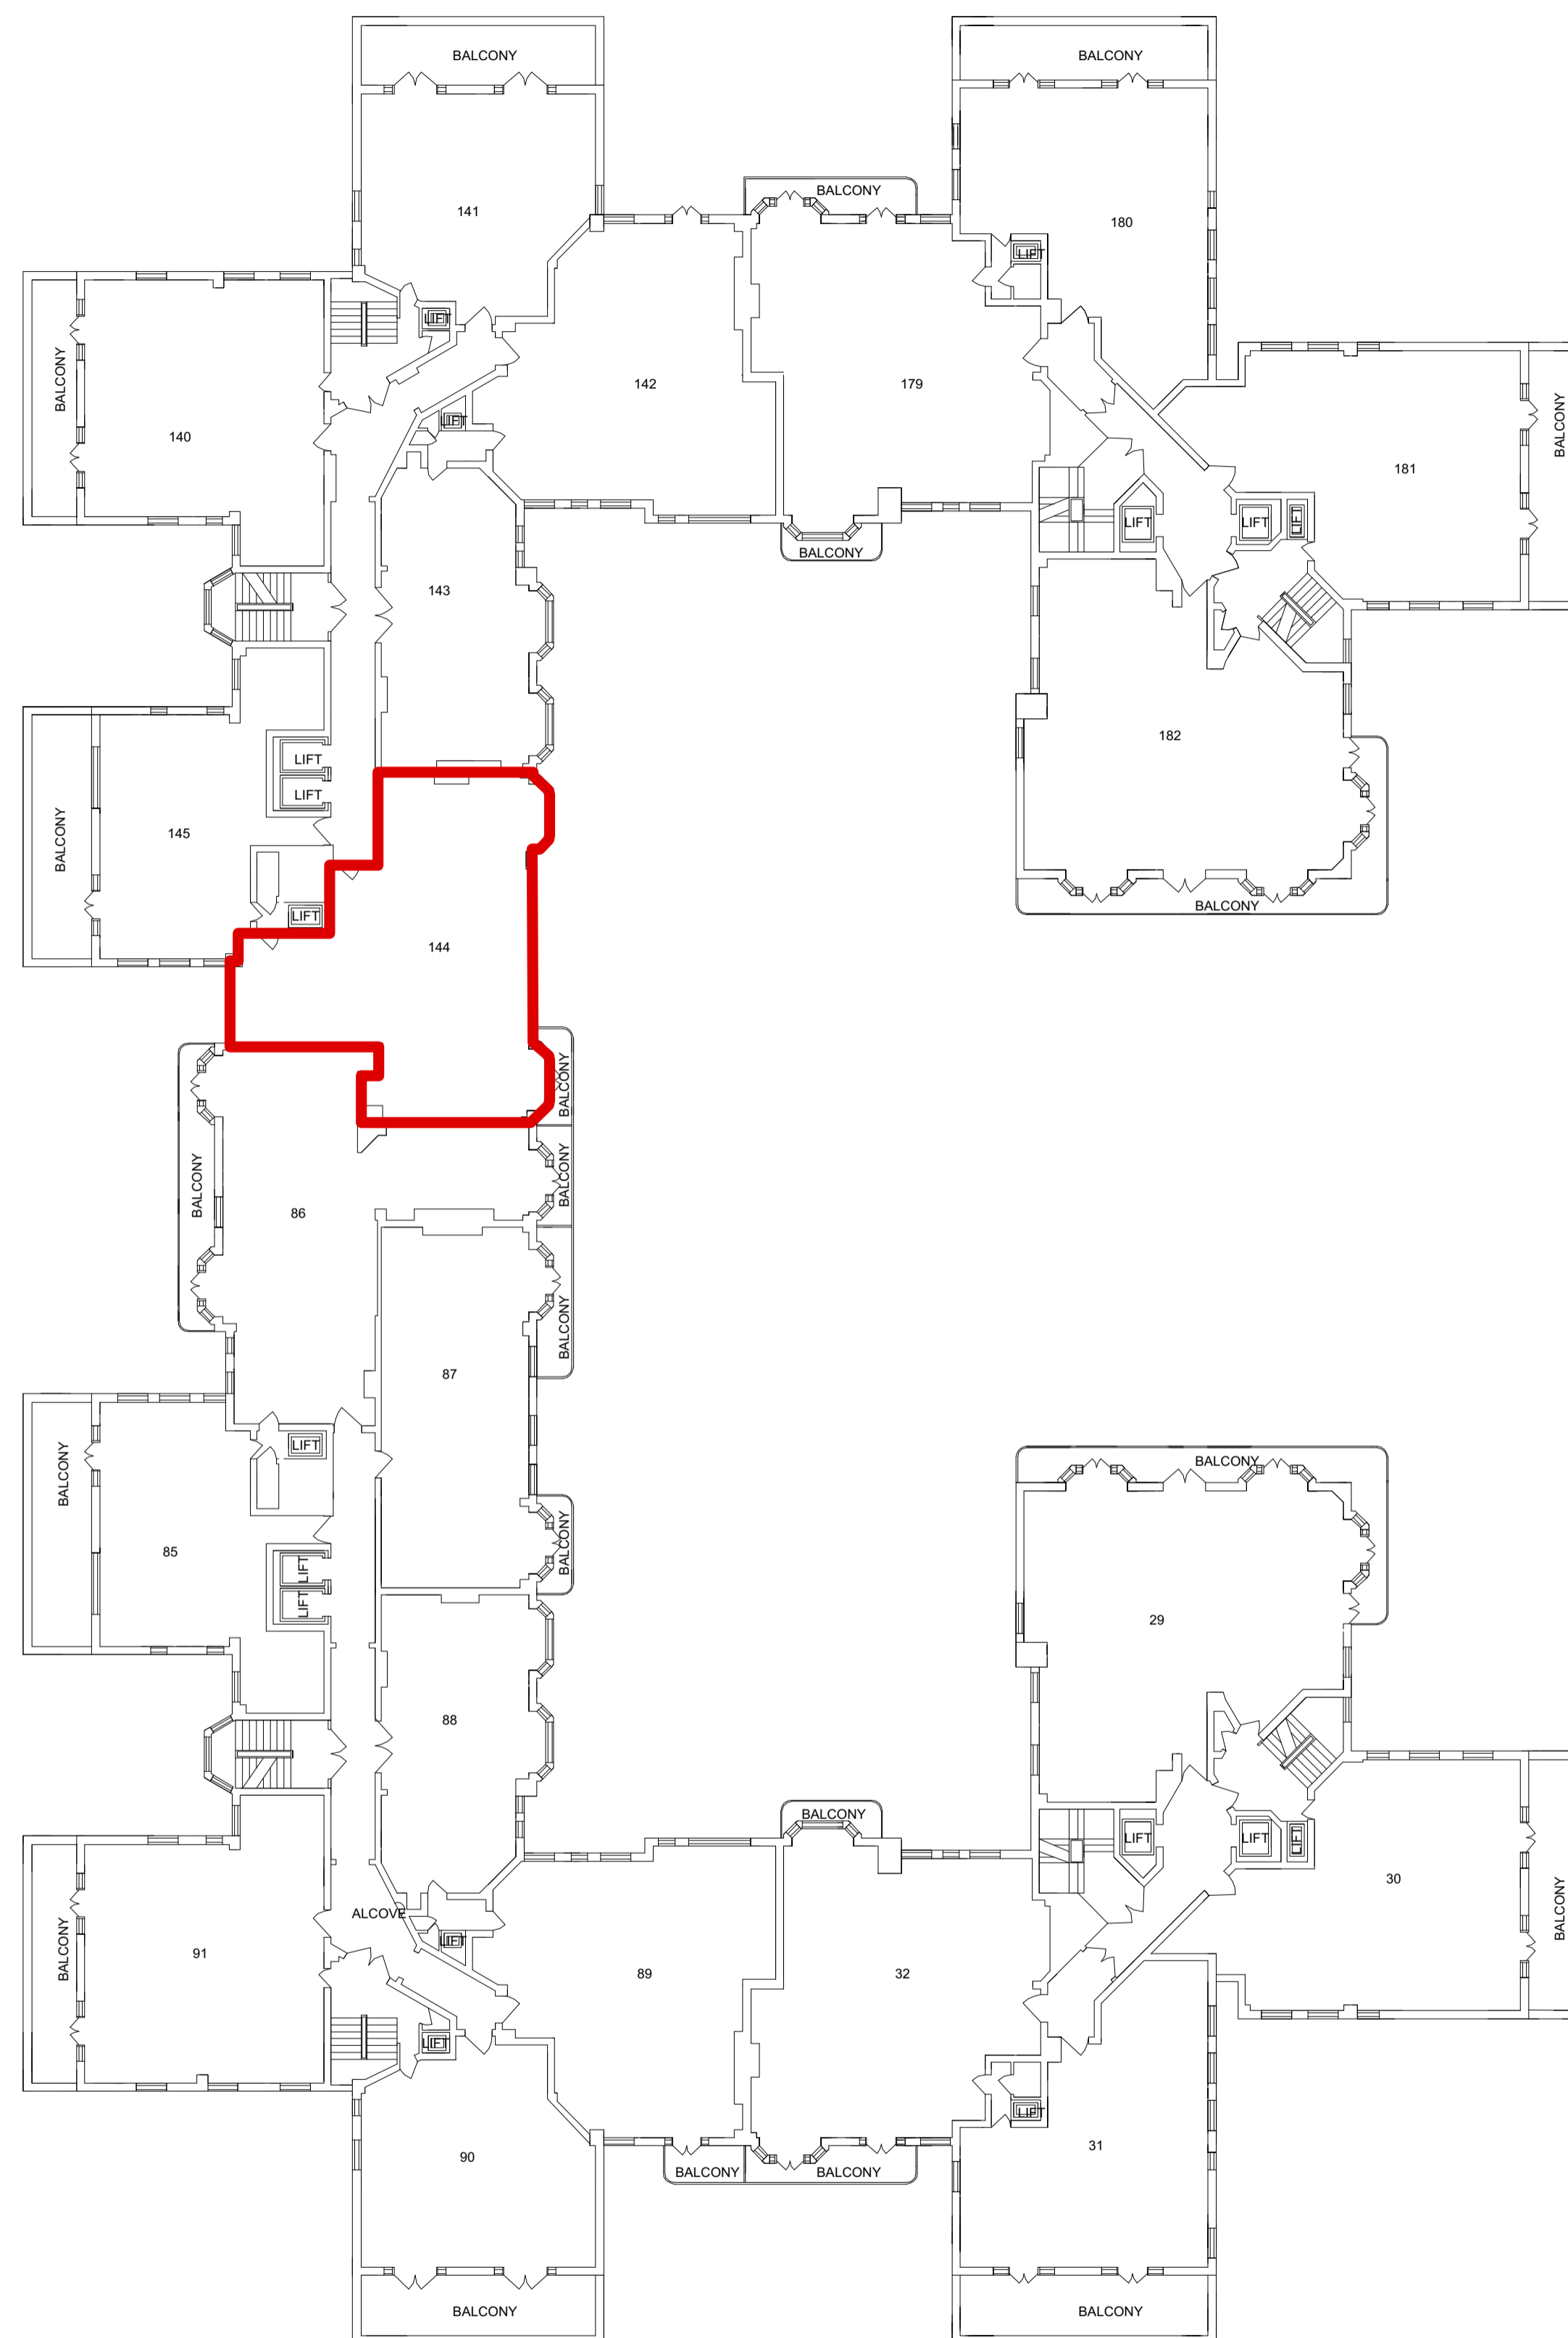

2 Existing Block Plan
Scale: 1:200 @A1

0 1m 5m 10m 20m



client

Ms D. Maheshwari

project

**144 Dorset House
Gloucester Place, NW1 5AQ**

drawing title

Location and Eighth Floor Plans

status

Planning

scale at A3 scale at A1 drawn by

1:400 1:200 SA

date created file reference

July 2021 109

drawing no. revision

21-109- LP 10 -