




South East (Front) Elevation 1:100

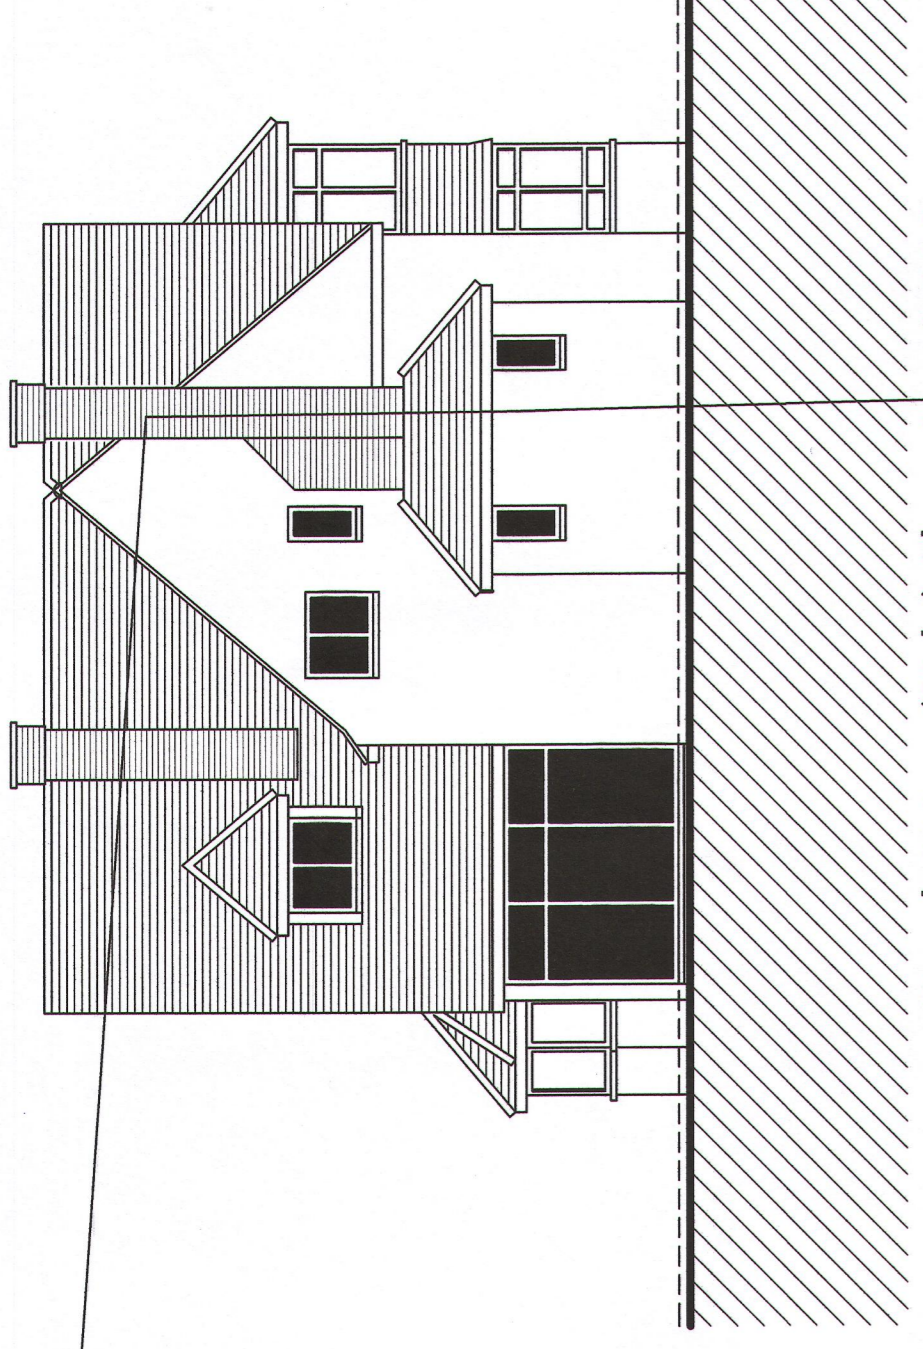


South West (Side) Elevation 1:100

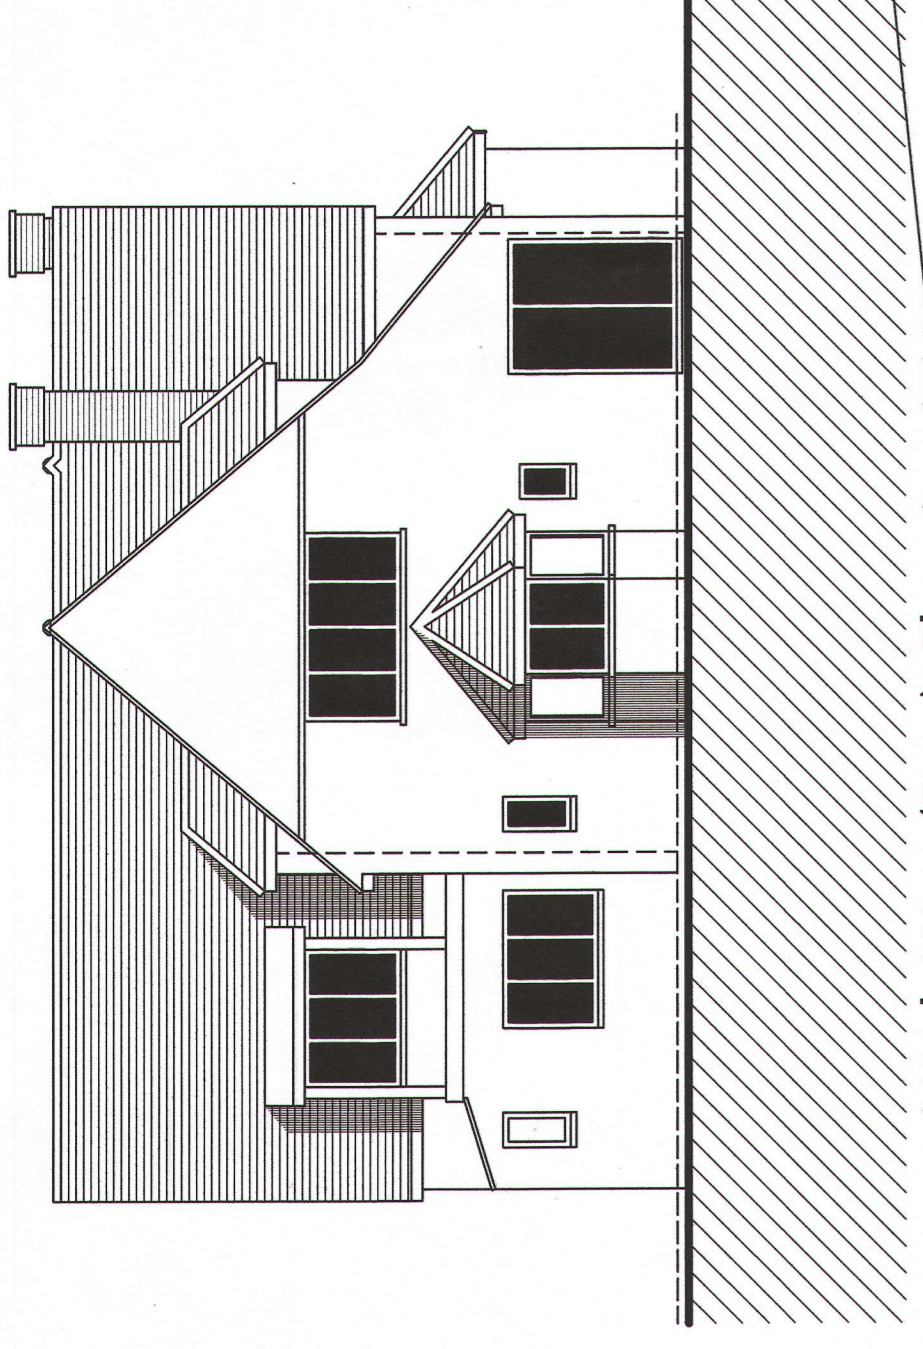


North West (Rear) Elevation 1:100

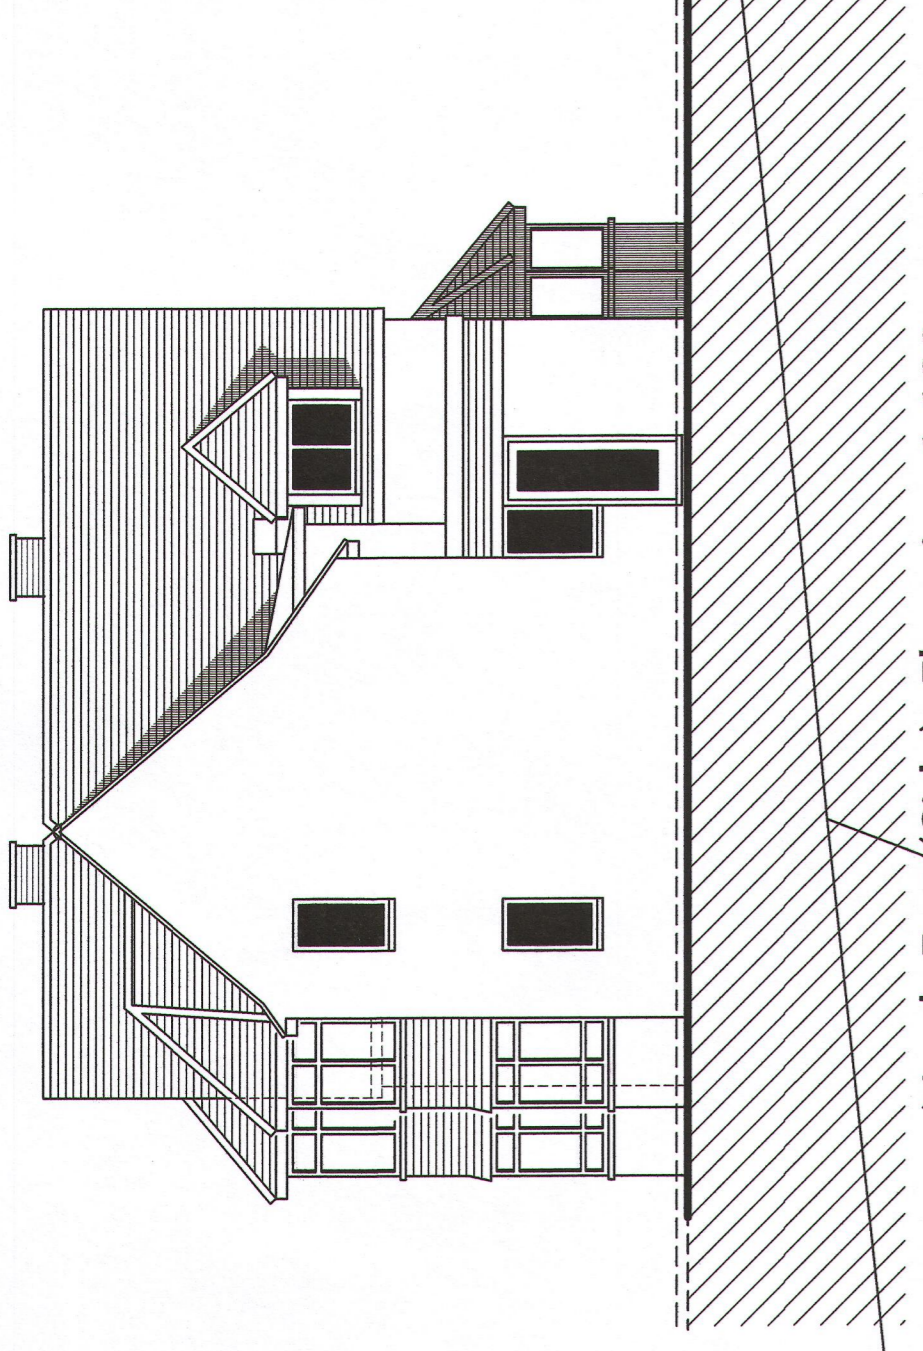

North East (Side) Elevation 1:100

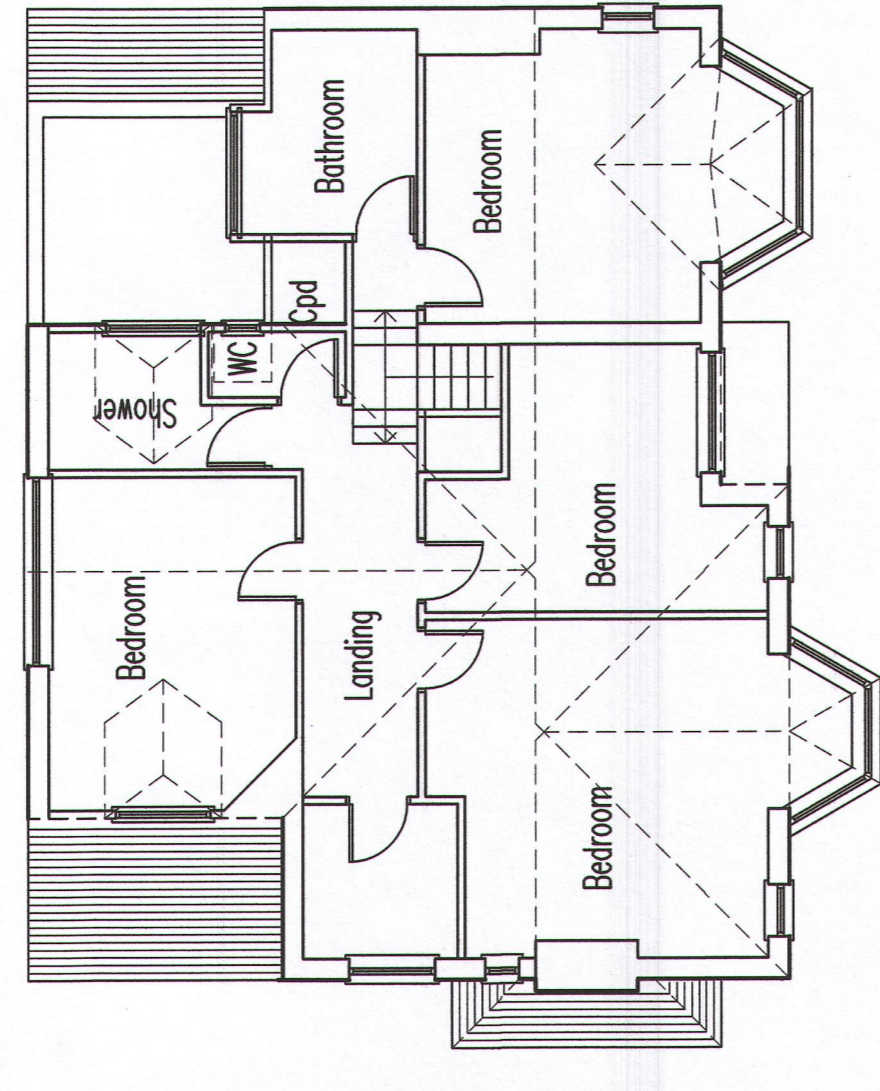


First Floor Plan 1:100

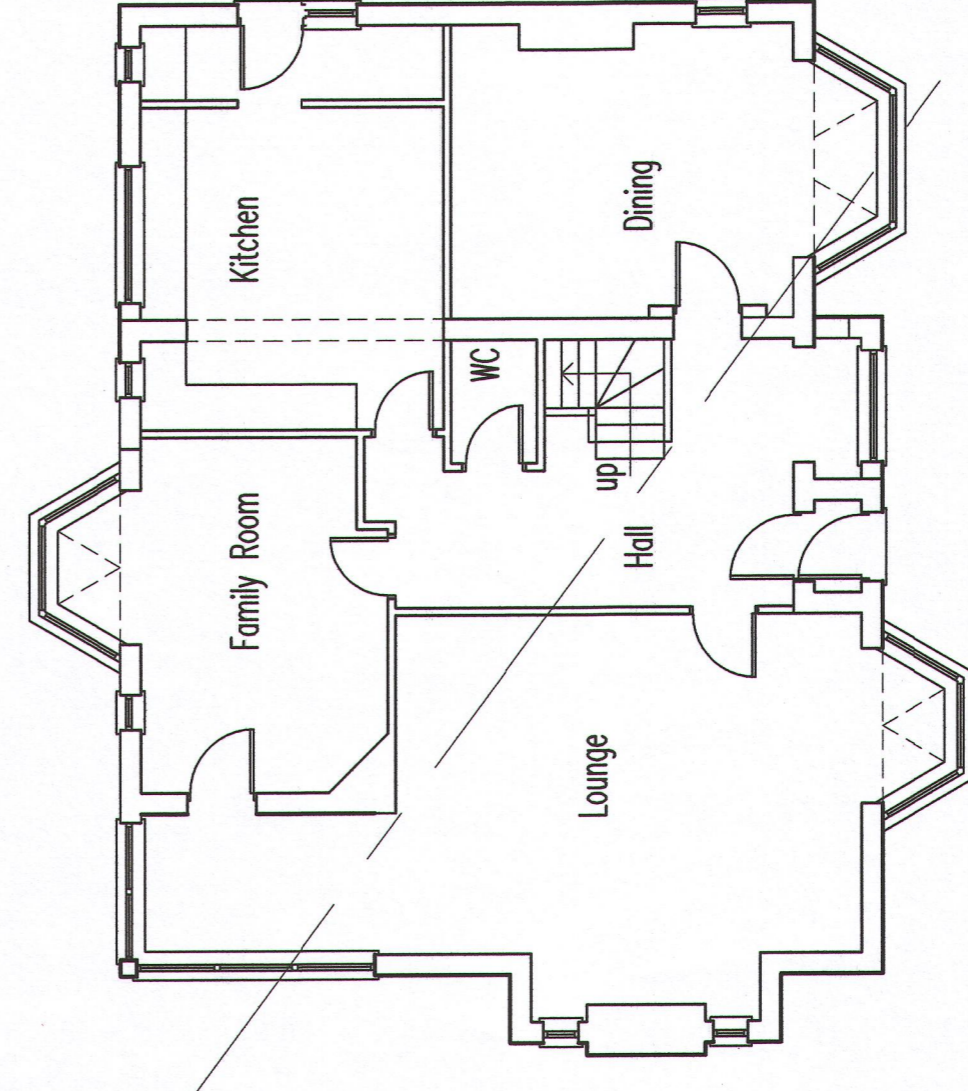

Ground Floor Plan 1:100

Site Location Plan 1:1250

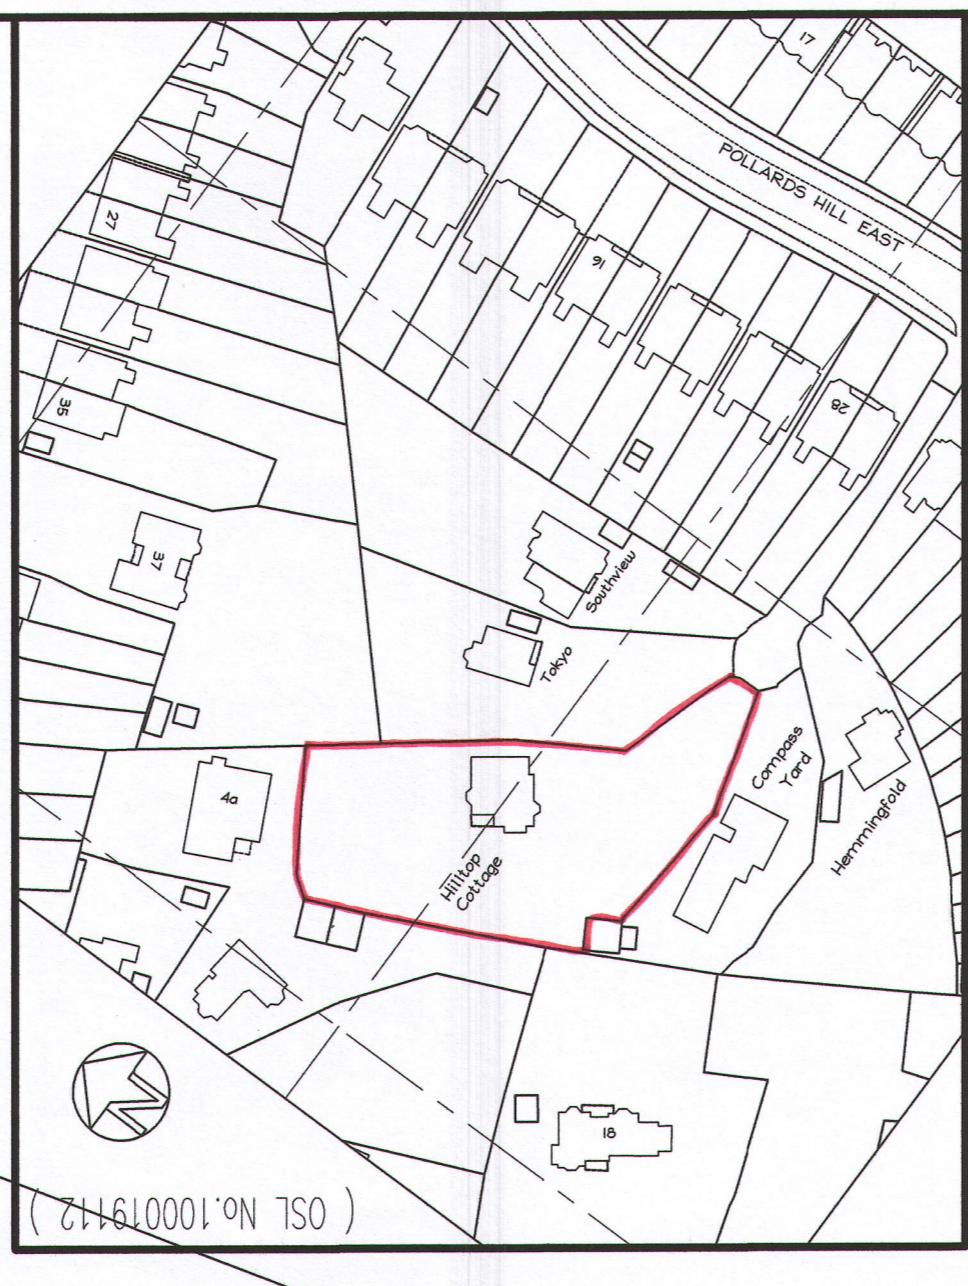

Rev	Description	Date
C	Planning Application Revision.	Nov/16
D	Scale Bar Added.	Jul/21

Written dimensions only to be taken from this Drawing. All dimensions are to be checked on site before any construction. All measurements are to be notified to the Architects immediately. DO NOT SCALE - All dimensions are in millimetres.

Job Title  
**Proposed Extension  
 Hilltop Cottage  
 Pollards Hill East  
 London SW16 4UU**

Client  
**Mr M Khan**

Drawing Title  
**Plans & Elevations  
 As Existing**

Scale 1:100 & 1:1250 @ A1

Drawn By MRE

Checked Date Apr '15

Drawing No 1135

Rev 1

D

**The J S Partnership**  
 Chartered Architects, Planning & Interior Design Consultants  
 77, High Street, Croydon on the Hill, Surrey CR3 5UF  
 Tel: 01883-330130 Fax: 01883-335902  
 e-mail: martin@jspaarchitects.com

Hilltop Cottage

TOKYO

Southview

