



NUMBER	DATE	REVISION	DESCRIPTION

SHEET TITLE:  
**Proposed Floor plan**

PROJECT DESCRIPTION:  
Mr Paul Easter  
10 Woodlands Grove  
Coultsdon  
Surrey  
CR5 3AJ




DRAWINGS PROVIDED BY:  
K.B Architectural Service  
Kasun Bandara  
http://www.kba-service.co.uk  
kasun@kba-service.co.uk  
T/P-07701071883

DATE:  
30/06/2021

SCALE:  
**1:100**

SHEET:  
**P-4**

Do not duplicate Without permission, Copyright https://www.kba-service.co.uk

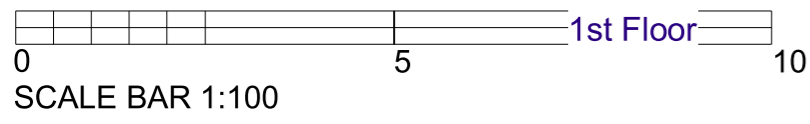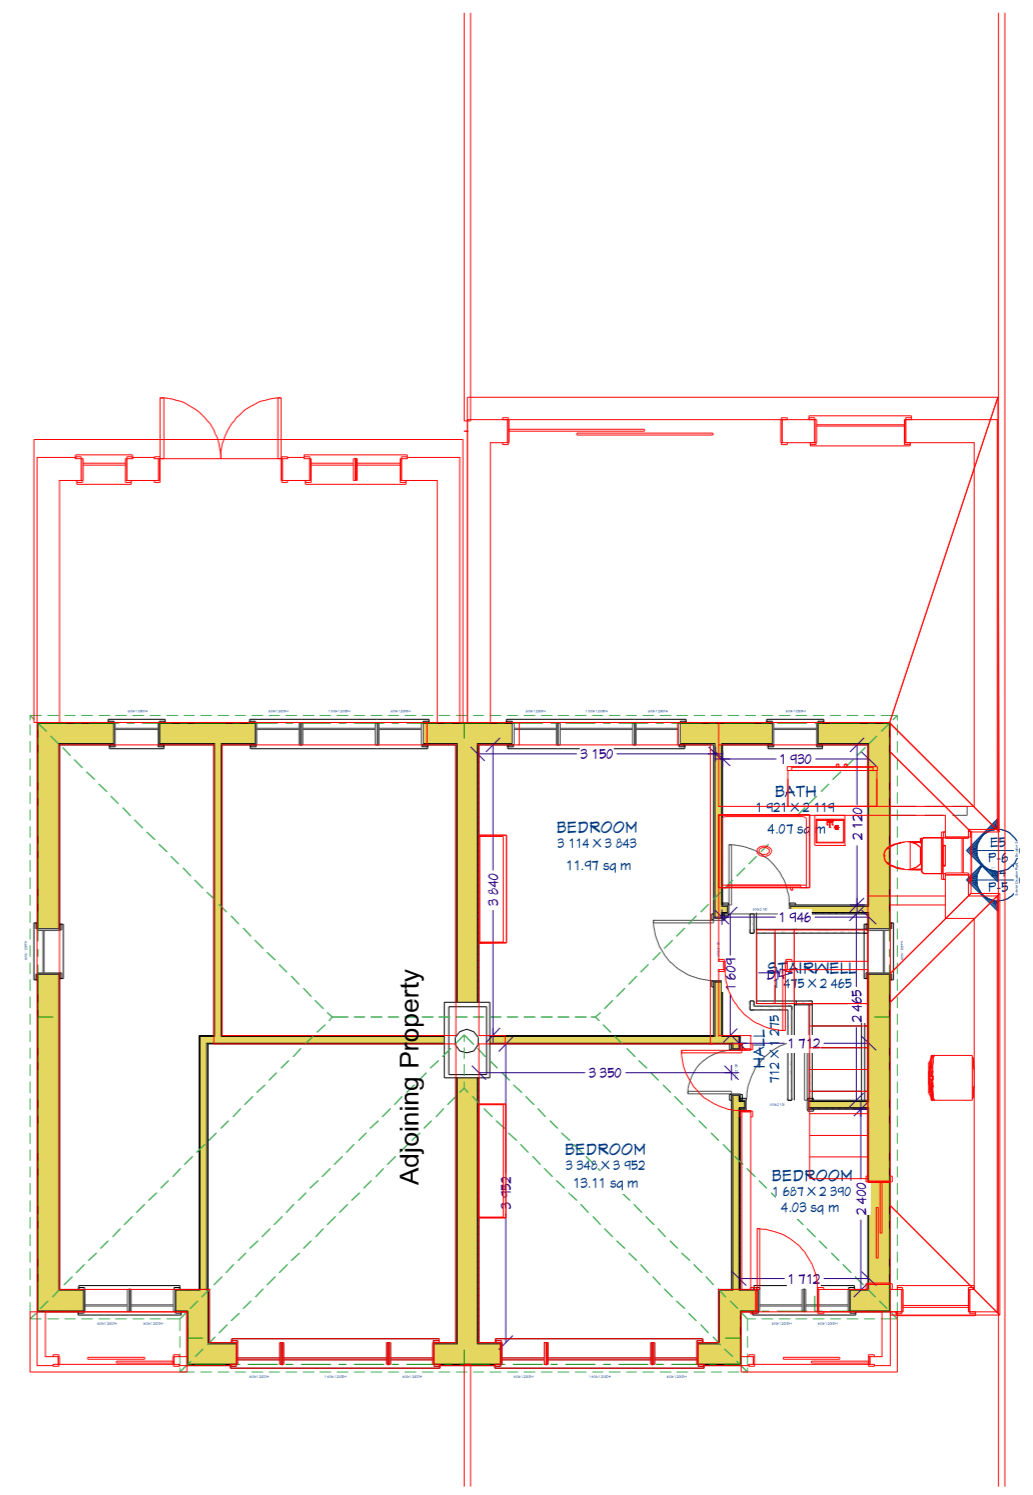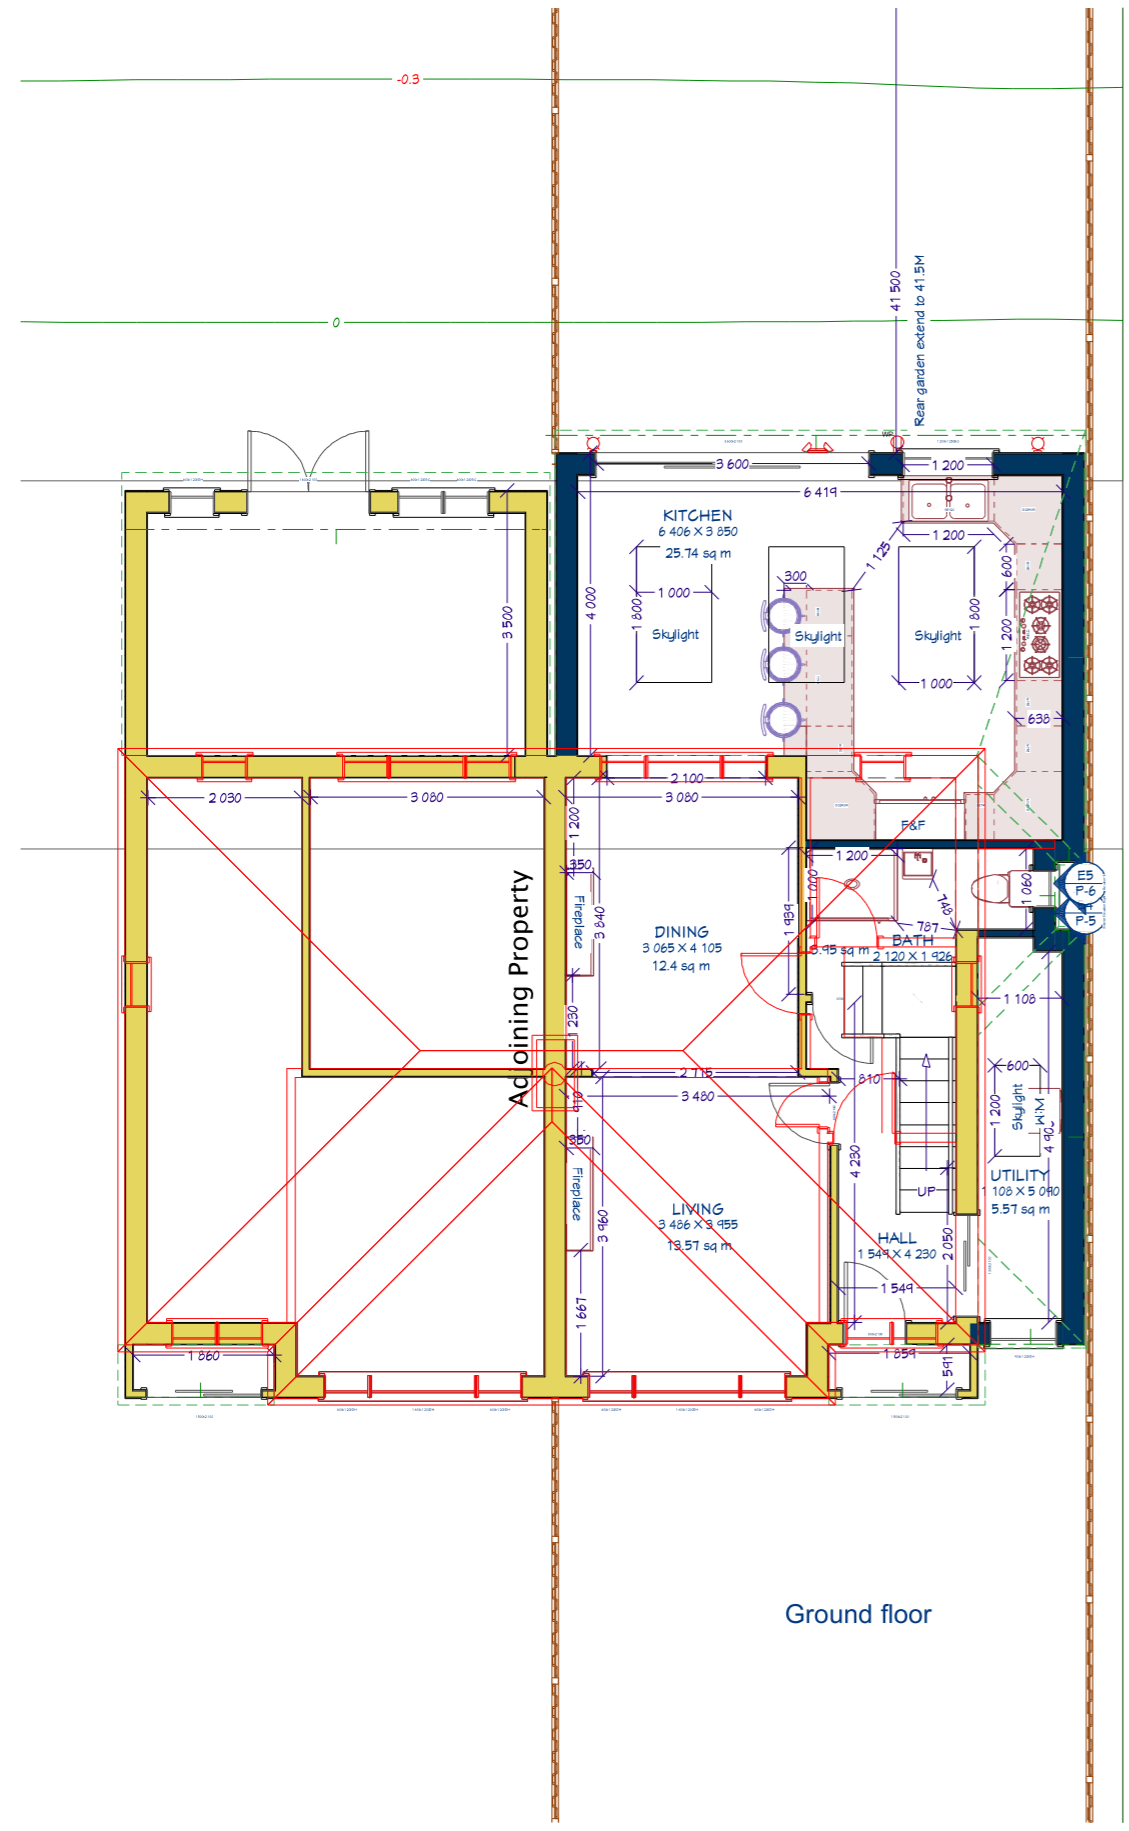

ISO A3 (297 mm x 420 mm)

Printing instruction - set scale to 100%

- GENERAL NOTES:**
1. The contractor must check all dimensions On site before commencing work
  2. Any discrepancy must be immediately Brought to the attention of the designer
  3. Do not commence work without Structural engineers calculation

Floor below = ---  
 Proposed = ■  
 Existing = ■



NUMBER	DATE	REVISION BY	DESCRIPTION

SHEET TITLE:  
**Proposed Elevation**

PROJECT DESCRIPTION:  
Mr Paul Easter  
10 Woodlands Grove  
Coulston  
Surrey  
CR5 3AJ


DRAWINGS PROVIDED BY:  
K.B Architectural Service  
Kasun Bandara  
http://www.kba-service.co.uk  
kasun@kba-service.co.uk  
T/P 07701071883

DATE:  
30/06/2021


SCALE:  
1:100

SHEET:  
P-5


- 1) I confirm that all roof lights/velux windows will not project more than 150mm from the roof slope
- 2) All Proposed Wall's are to be rendered and Colour are to match the existing
- 3) All Proposed side windows are obscure-glazed and non-opening unless the parts which can be opened are more than 1.7 metres above the floor of the room in which it is installed.

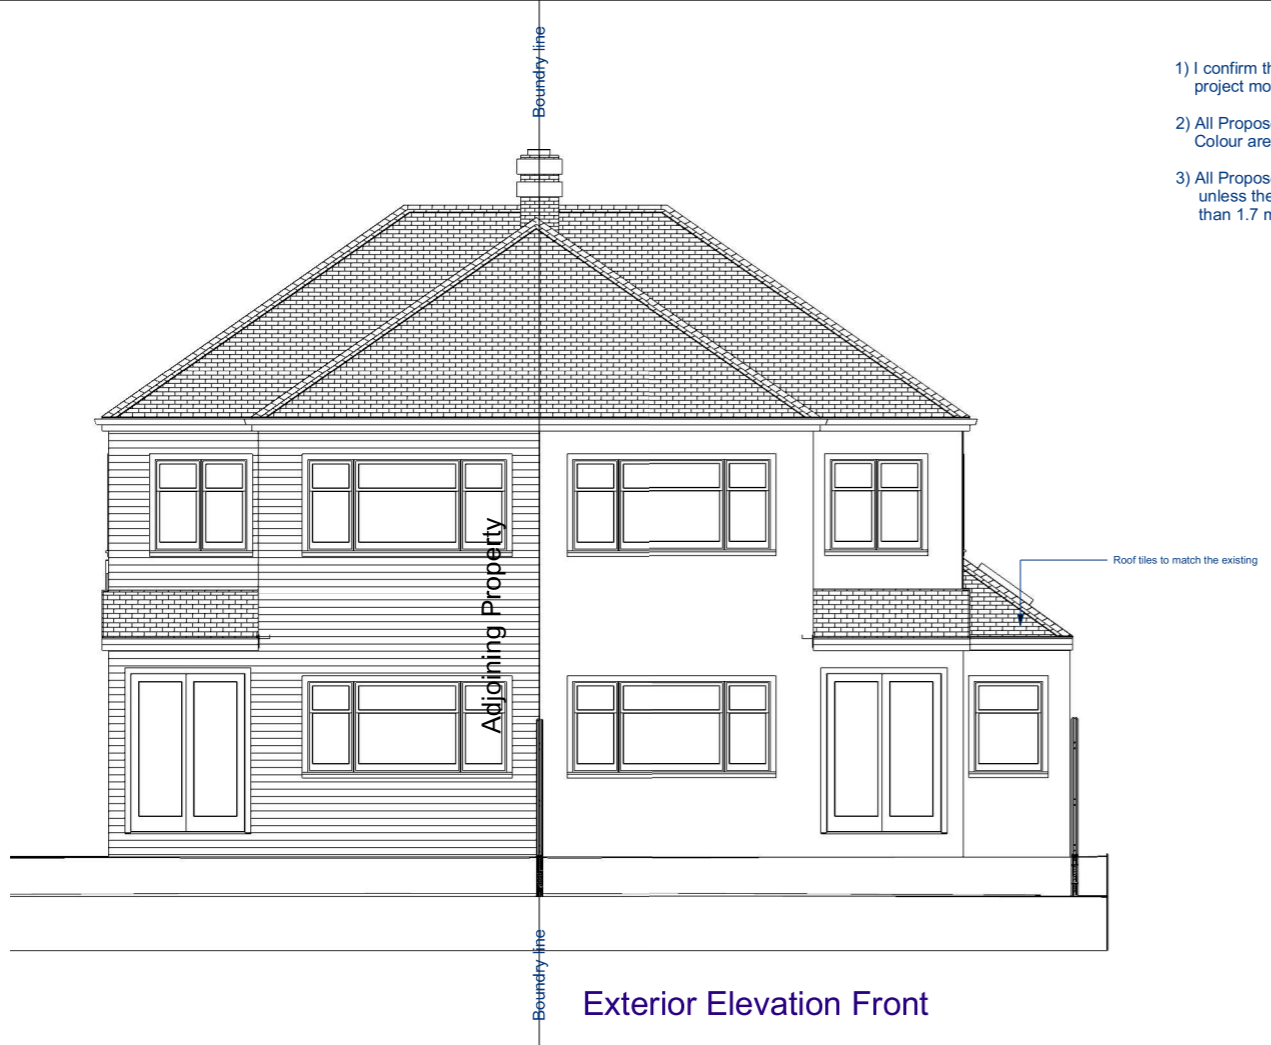


Exterior Elevation Front

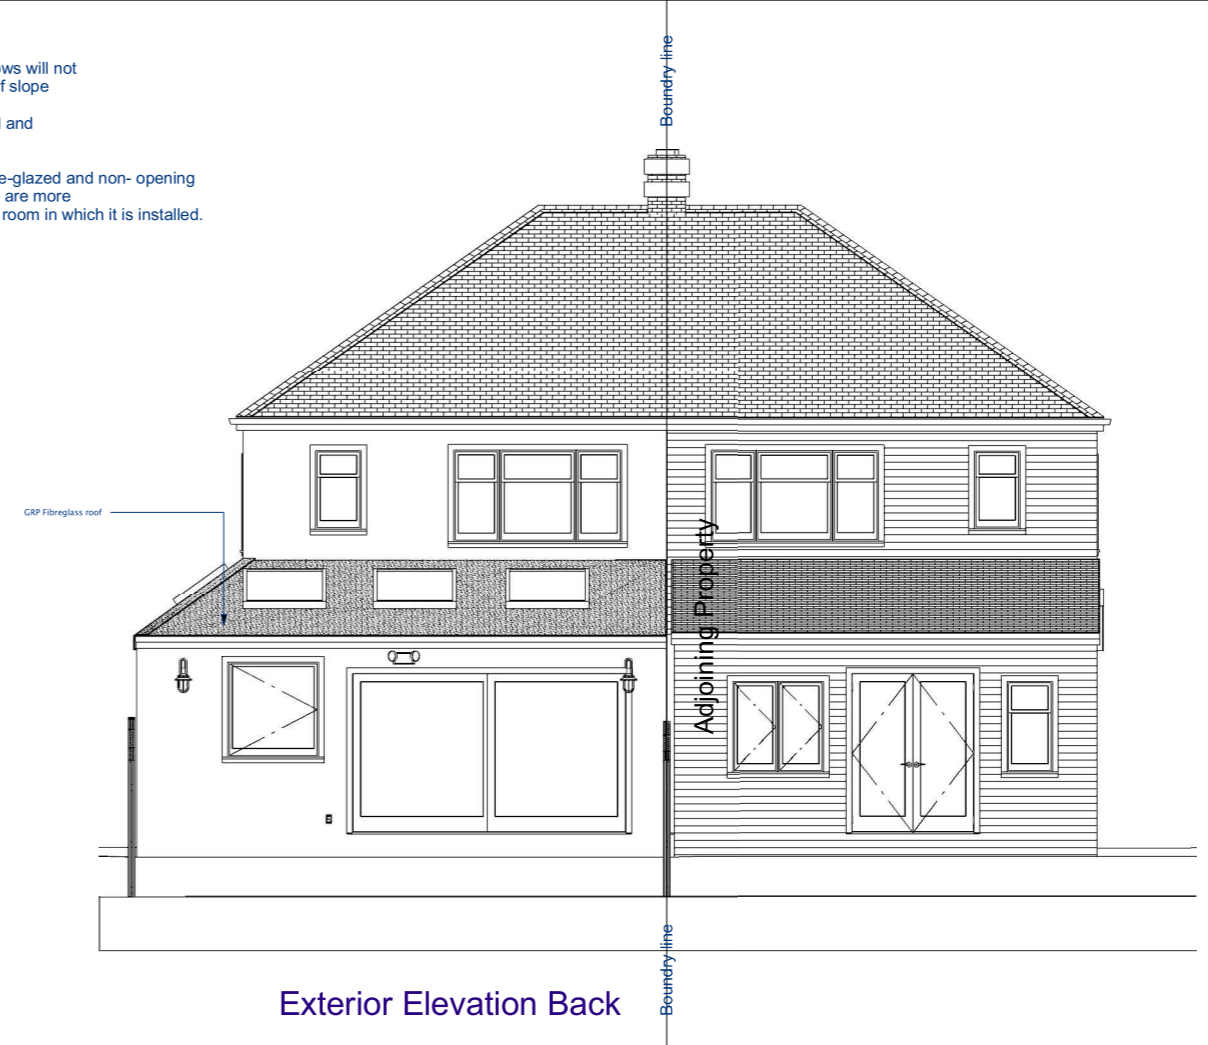


Exterior Elevation Back

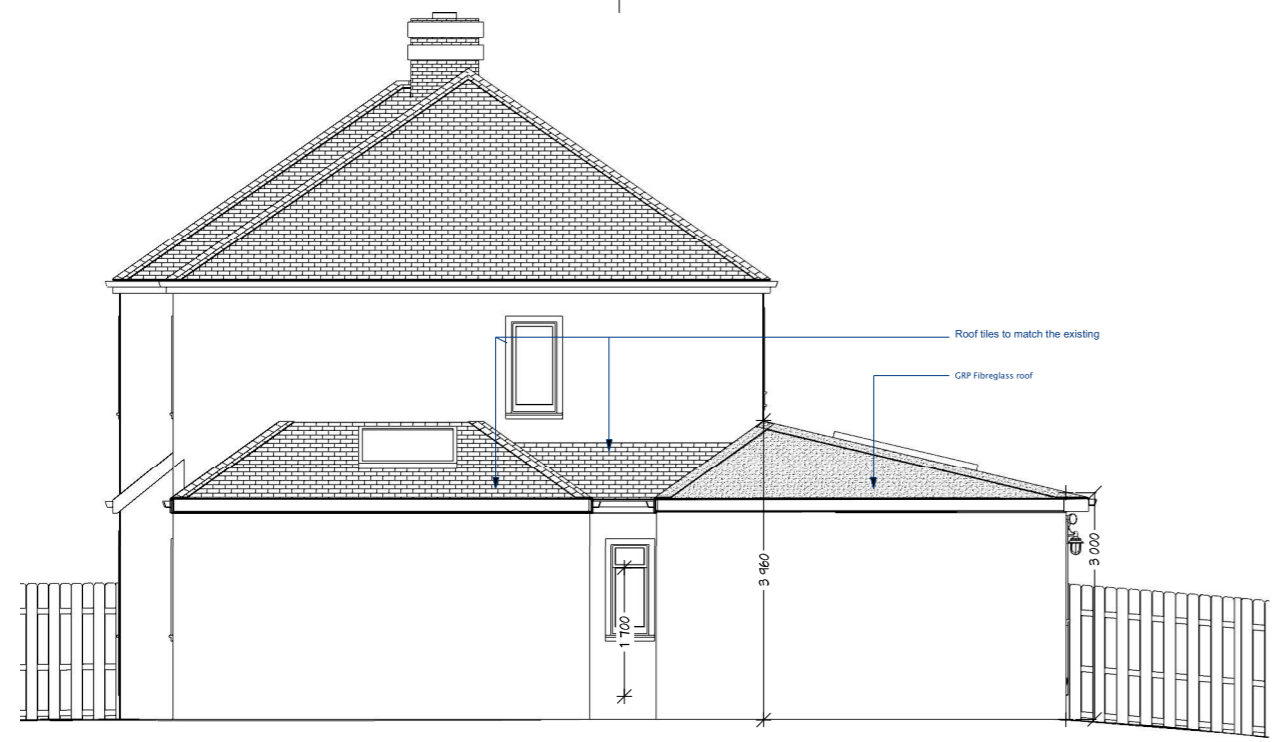

Exterior Elevation Right

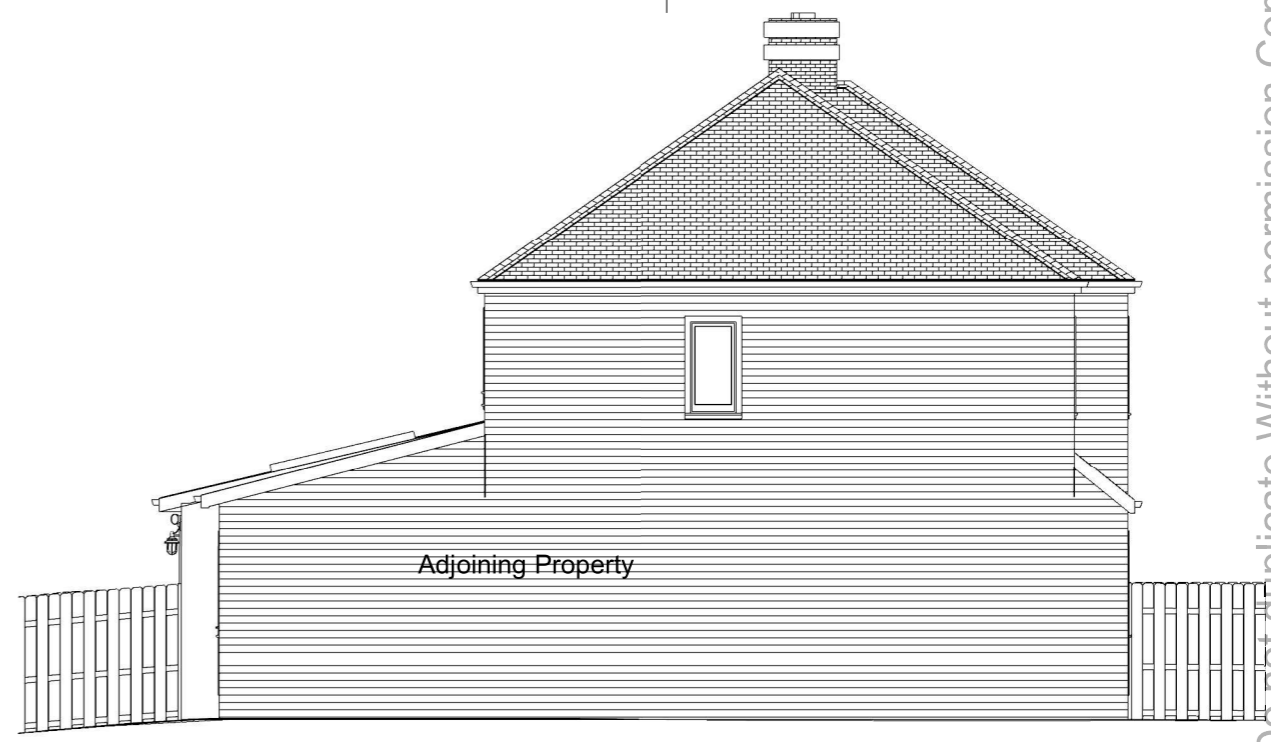

Exterior Elevation Left

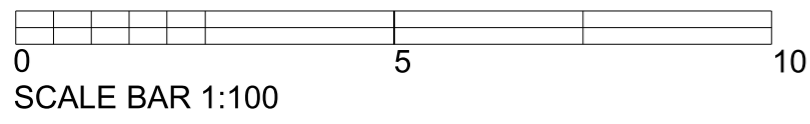


ISO A3 (297 mm x 420 mm)


Printing instruction - set scale to 100%

- GENERAL NOTES:**
1. The contractor must check all dimensions On site before commencing work
  2. Any discrepancy must be immediately Brought to the attention of the designer
  3. Do not commence work without Structural engineers calculation


Do not duplicate Without permission, Copyright https://www.kba-service.co.uk

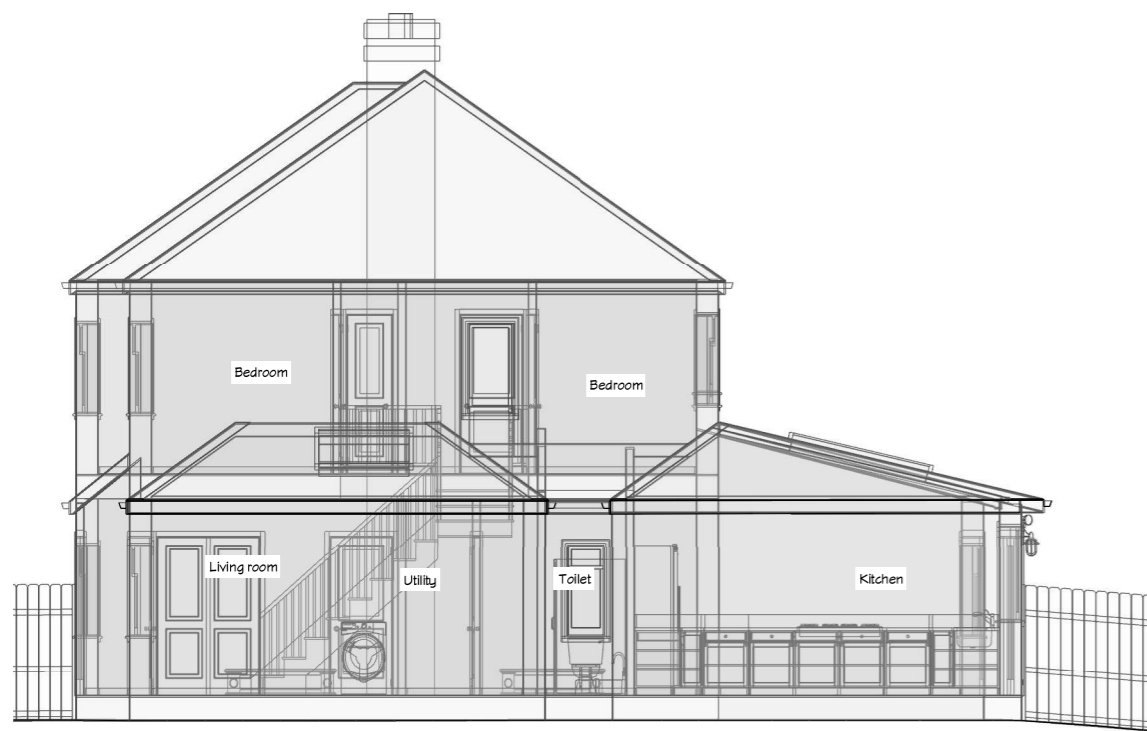

Side section plan

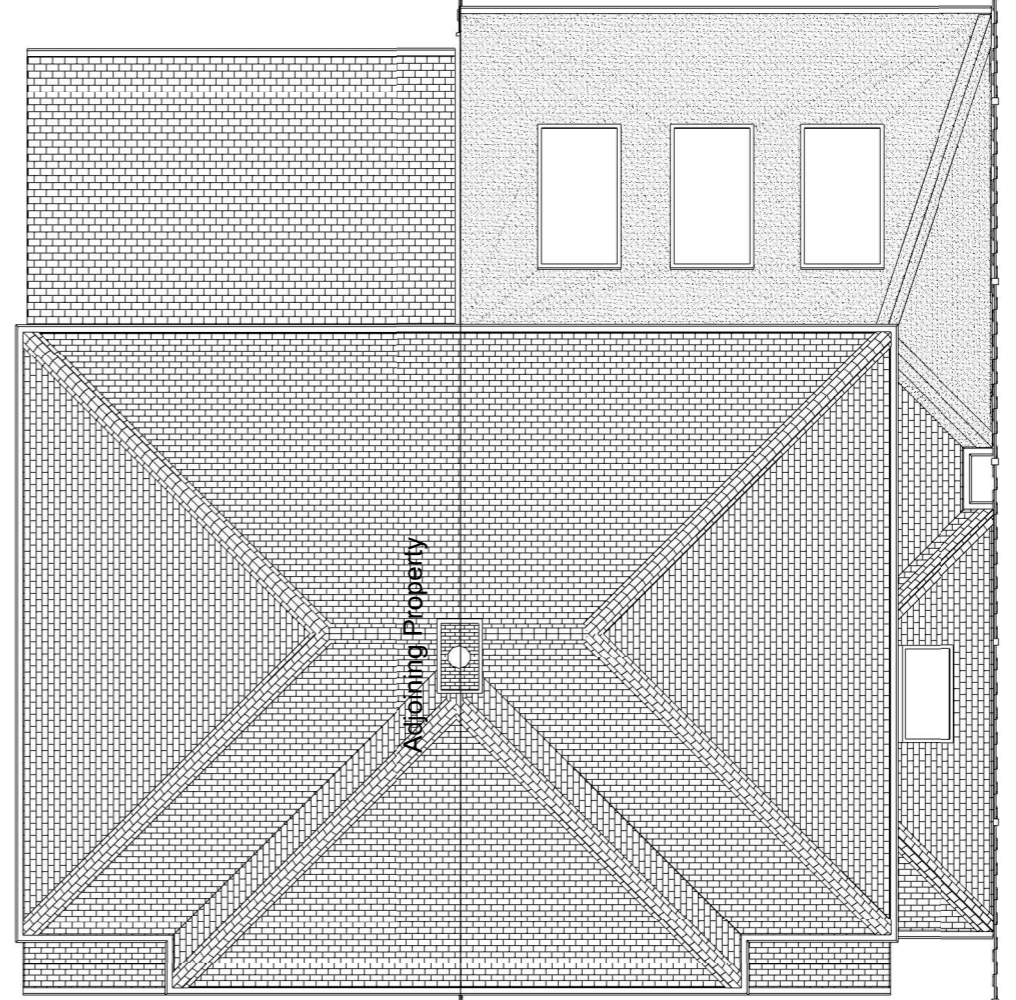

Roof plan

 

ISO A3 (297 mm x 420 mm)

Printing instruction - set scale to 100%

- GENERAL NOTES:**
1. The contractor must check all dimensions On site before commencing work
  2. Any discrepancy must be immediately Brought to the attention of the designer
  3. Do not commence work without Structural engineers calculation

Do not duplicate Without permission, Copyright <https://www.kba-service.co.uk>



NUMBER	DATE	REVISION	DESCRIPTION

SHEET TITLE: **Proposed Side/Section and Roof plan**

PROJECT DESCRIPTION:  
 Mr Paul Easter  
 10 Woodlands Grove  
 Coulsdon  
 Surrey  
 CR5 3AJ

DRAWINGS PROVIDED BY:  
 K.B Architectural Service  
 Kasun Bandara  
<http://www.kba-service.co.uk>  
[kasun@kba-service.co.uk](mailto:kasun@kba-service.co.uk)  
 T/P 07701071883

DATE:

30/06/2021

SCALE:

1:100

SHEET:

P-6