



EAST ELEVATION

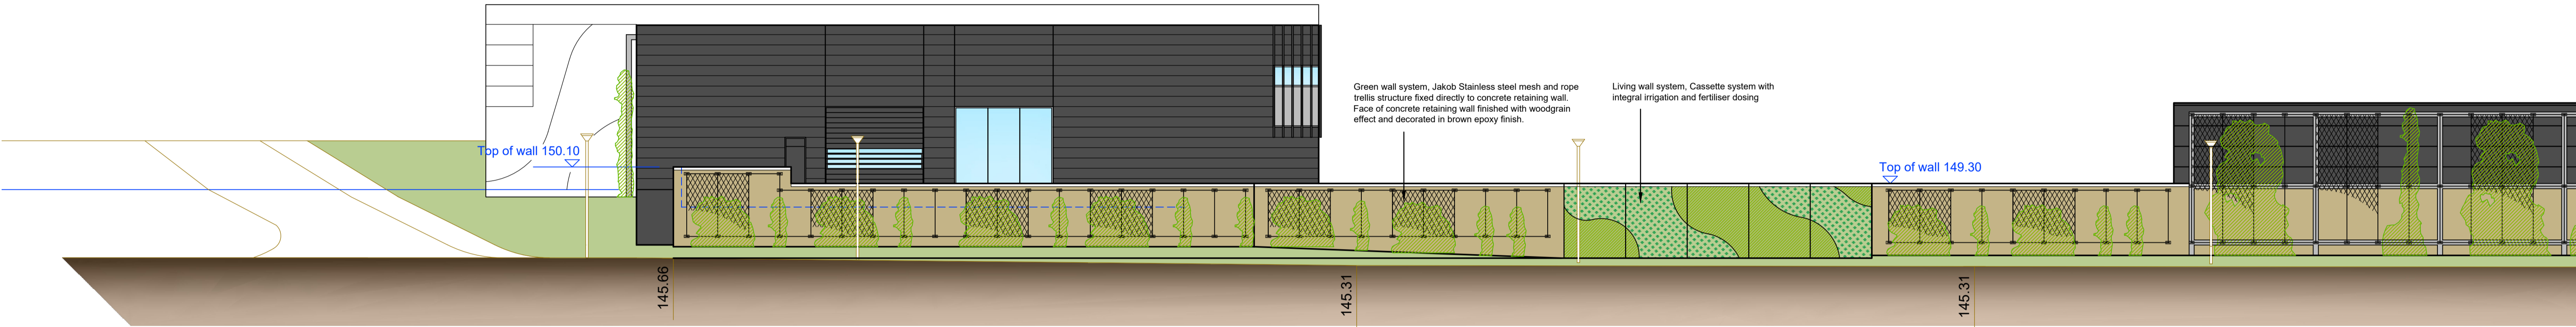

SOUTH ELEVATION

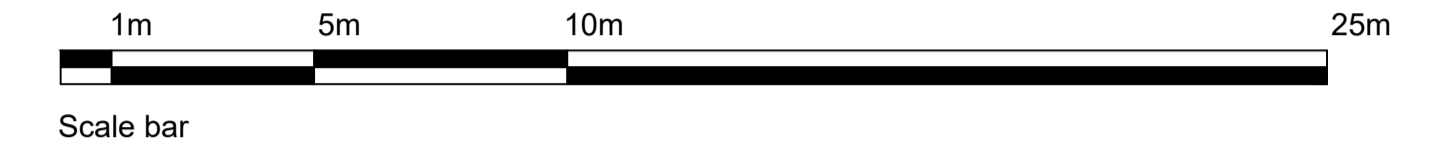

Alucabond Showroom facade cladding
Finished in RAL 9006 Silver




Eurobond Rainspan with 500 high
aluminium cassette
Finished in RAL 7021 Grey Black




Jakob stainless steel mesh and rope
Green wall system



Living wall

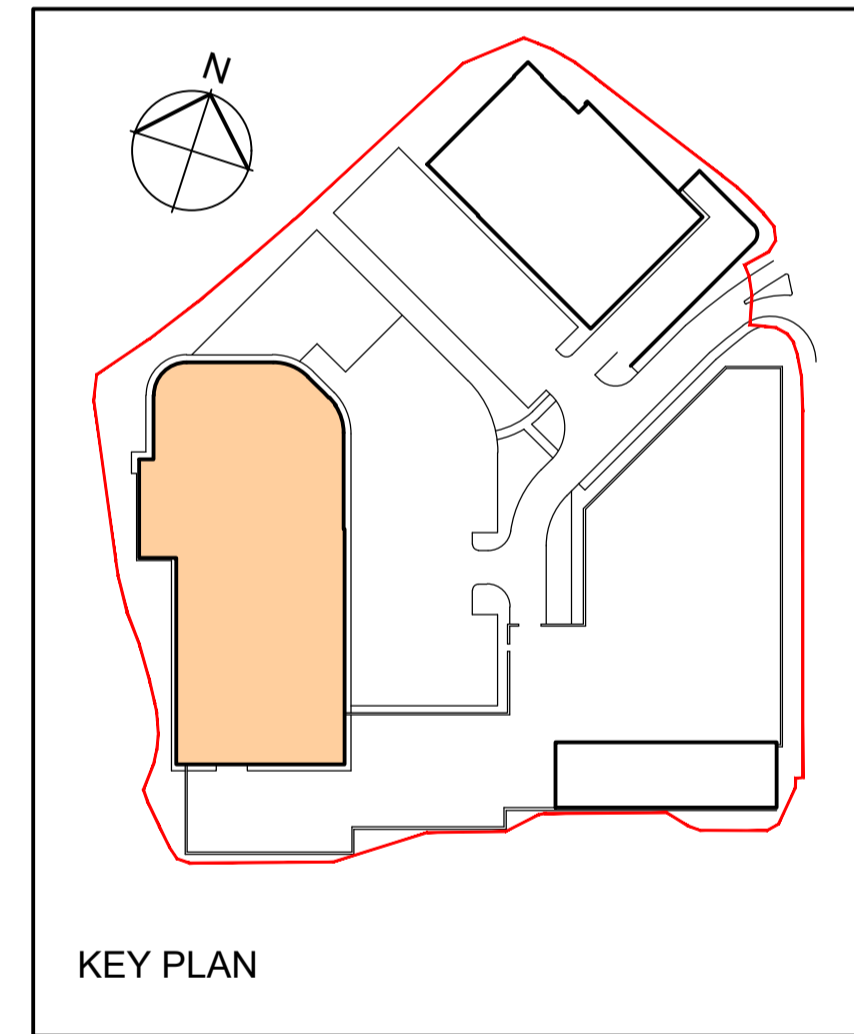

KEY PLAN

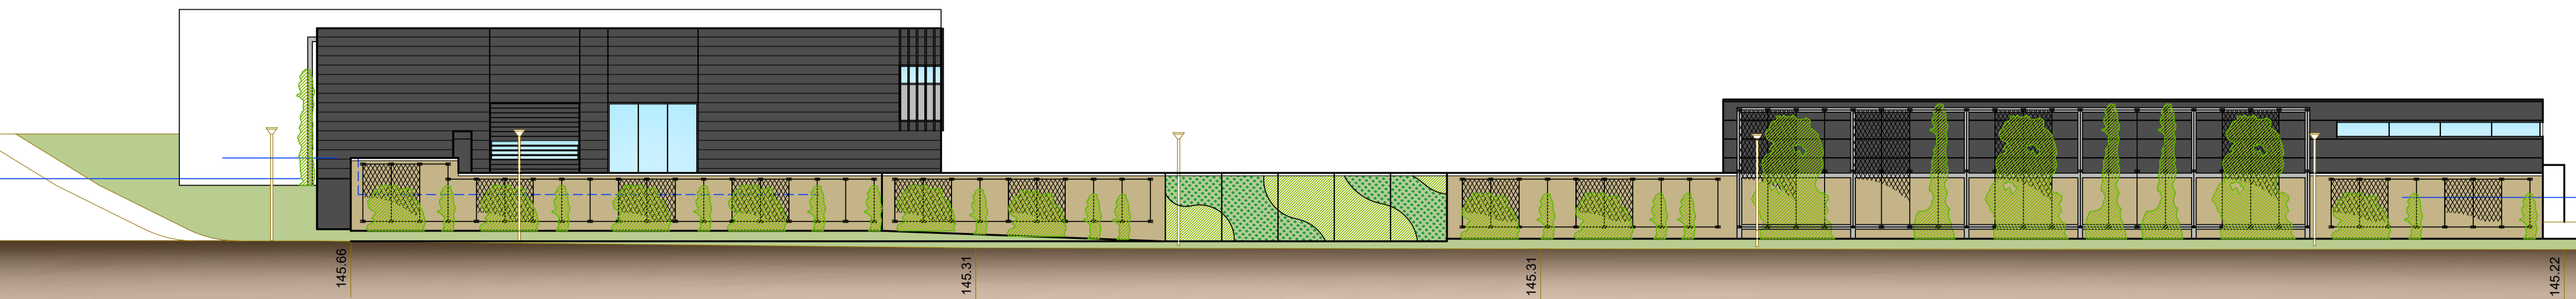

STREET SCENE ELEVATION TO WAITROSE ACCESS ROAD - 1:200 Scale

Project
PORSCHE CENTRE HIGH WYCOMBE
 NEW PORSCHE CENTRE

Axis 3 **Design**
 architectural design and services

Unit 10 Athena Court
 Athena Drive
 Tachbrook Park
 Warwick CV34 8RT
 Telephone : 01926 833570

Drawing
PORSCHE ELEVATIONS (SHEET 2 OF 2)

Scale	Date	Drawn
1:150@A1	21/01/21	KJC
Job No.	Drawing No.	Revision
P280	04	B

Rev. B Minor update to South elevation
 Rev. A Green wall systems added

KJC 11/06/21
 KJC 04/06/21

Planning