



Cat III CI Plan to Porsche August 2020 CI  
 Welcome and Porsche Platz  
 Racing line display with video wall to end  
 12 Min. Car Display  
 2x Owner Collection Bays  
 2x Service Reception Bays  
 1x Fitting Lounge  
 2x Universal Presentation Modules  
 1x Genuine Parts  
 5x Consultation Offices  
 2x Open Consultation

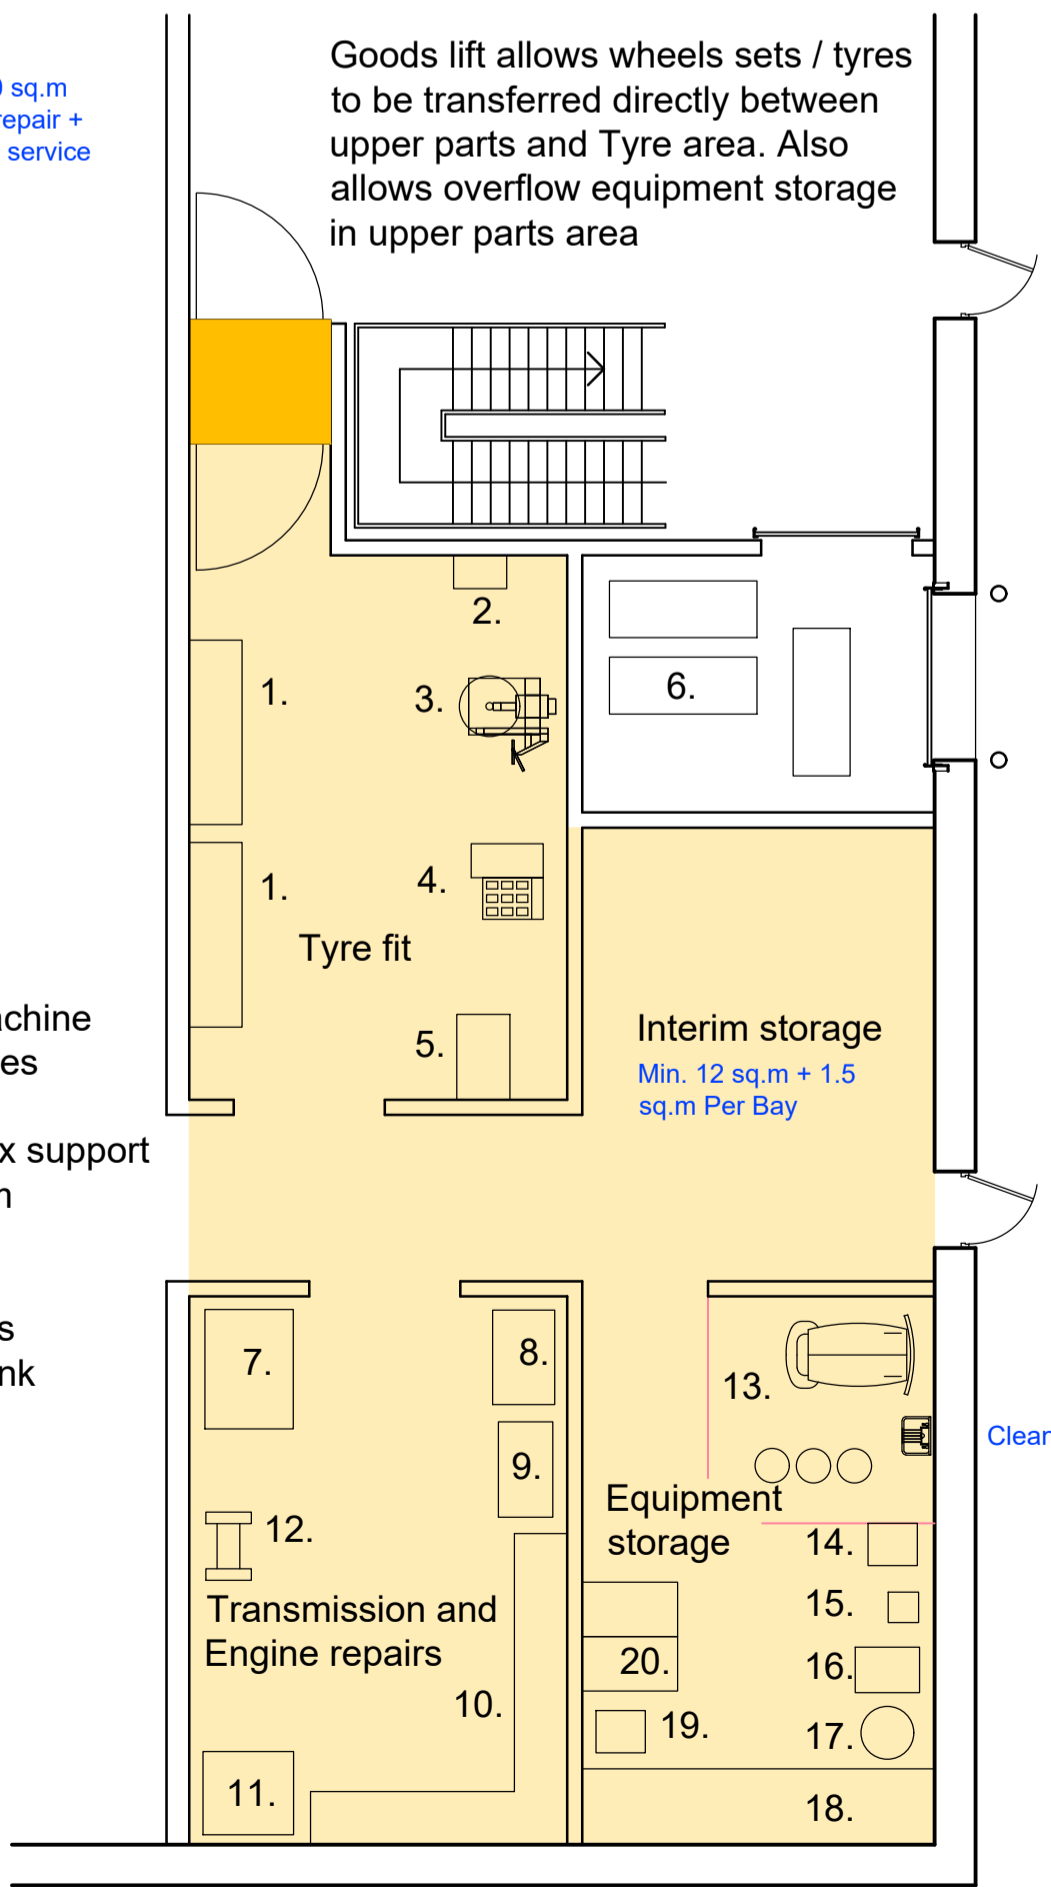

ENLARGED PLAN OF WORKSHOP ANCILLARY SPACE

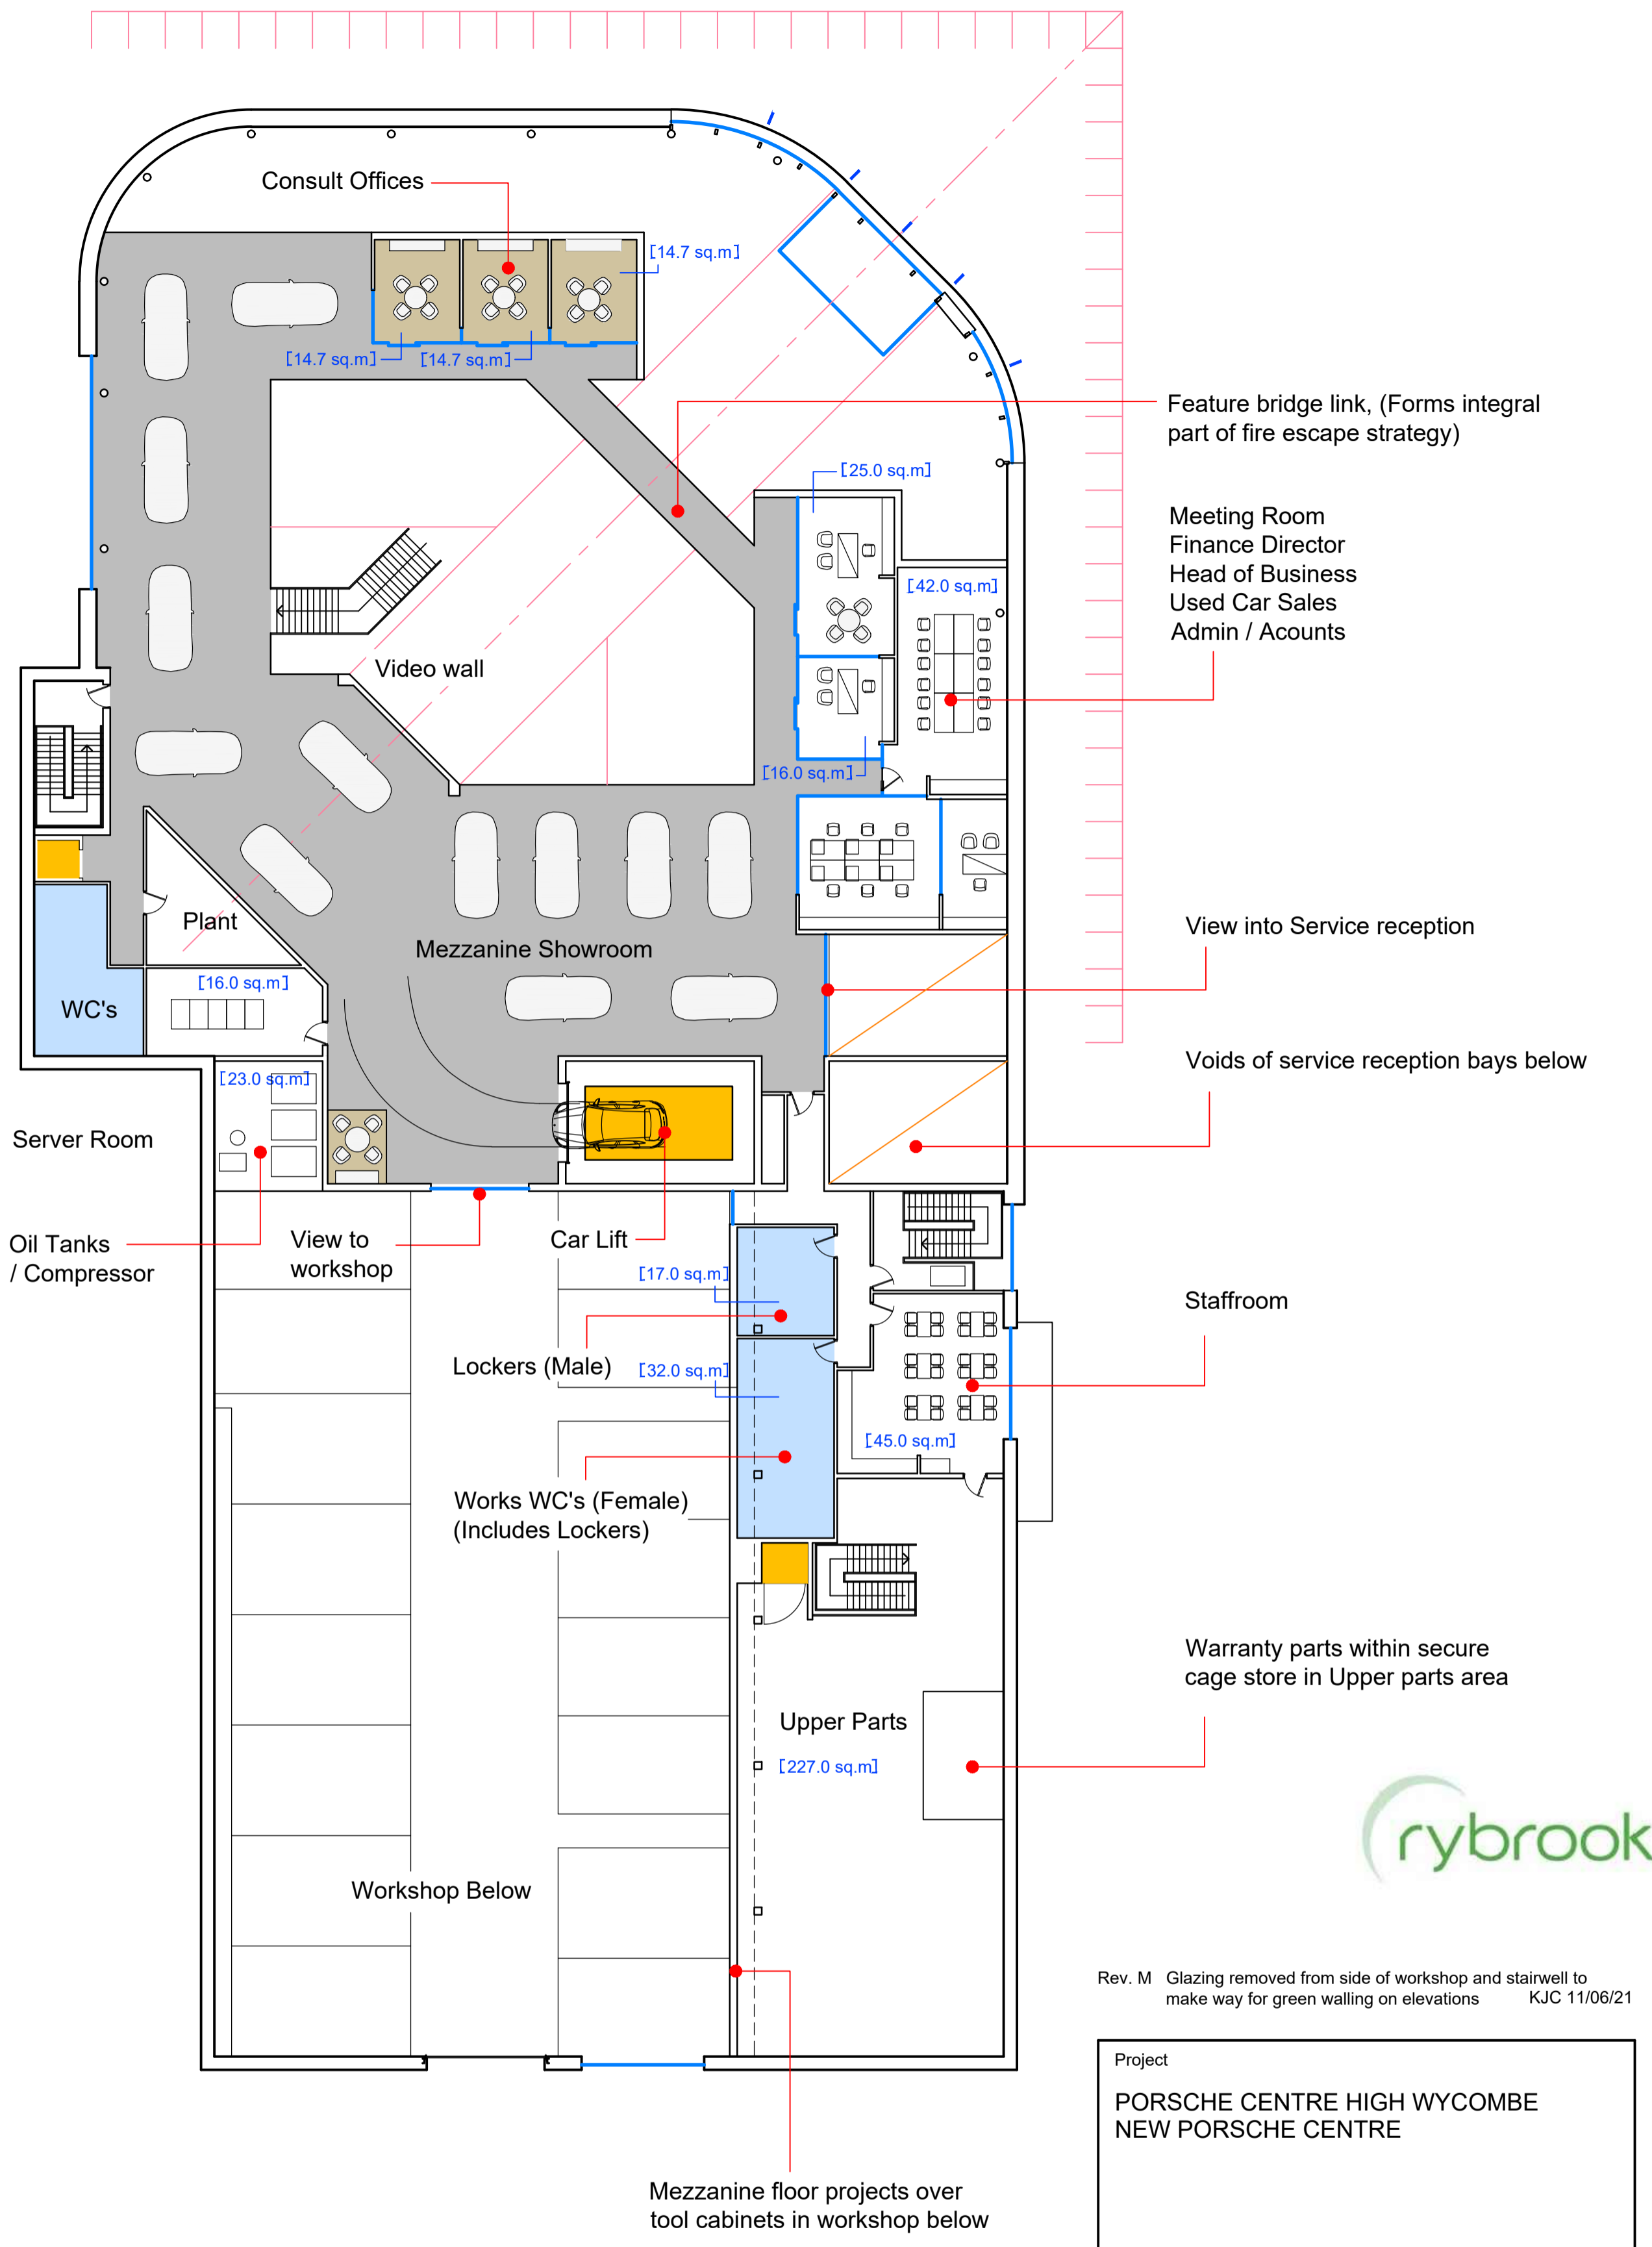

FIRST FLOOR PLAN

Note: Battery and Hazardous waste is not stored inside building. A proprietary steel container is located within the Refuse / Recycle area located away from the building



Rev. M Glazing removed from side of workshop and stairwell to make way for green walling on elevations KJC 11/06/21

Project PORSCHE CENTRE HIGH WYCOMBE NEW PORSCHE CENTRE		
Axis 3 Design architectural design and services		
Unit 10 Athena Court Athena Drive Tachbrook Park Warwick CV34 8RT Telephone : 01926 833570		
Drawing GROUND AND FIRST FLOOR PLANS		
Scale 1:200@A1	Date 26/10/20	Drawn KJC
Job No. P280	Drawing No. 02	Revision M

Planning