




WEST ELEVATION

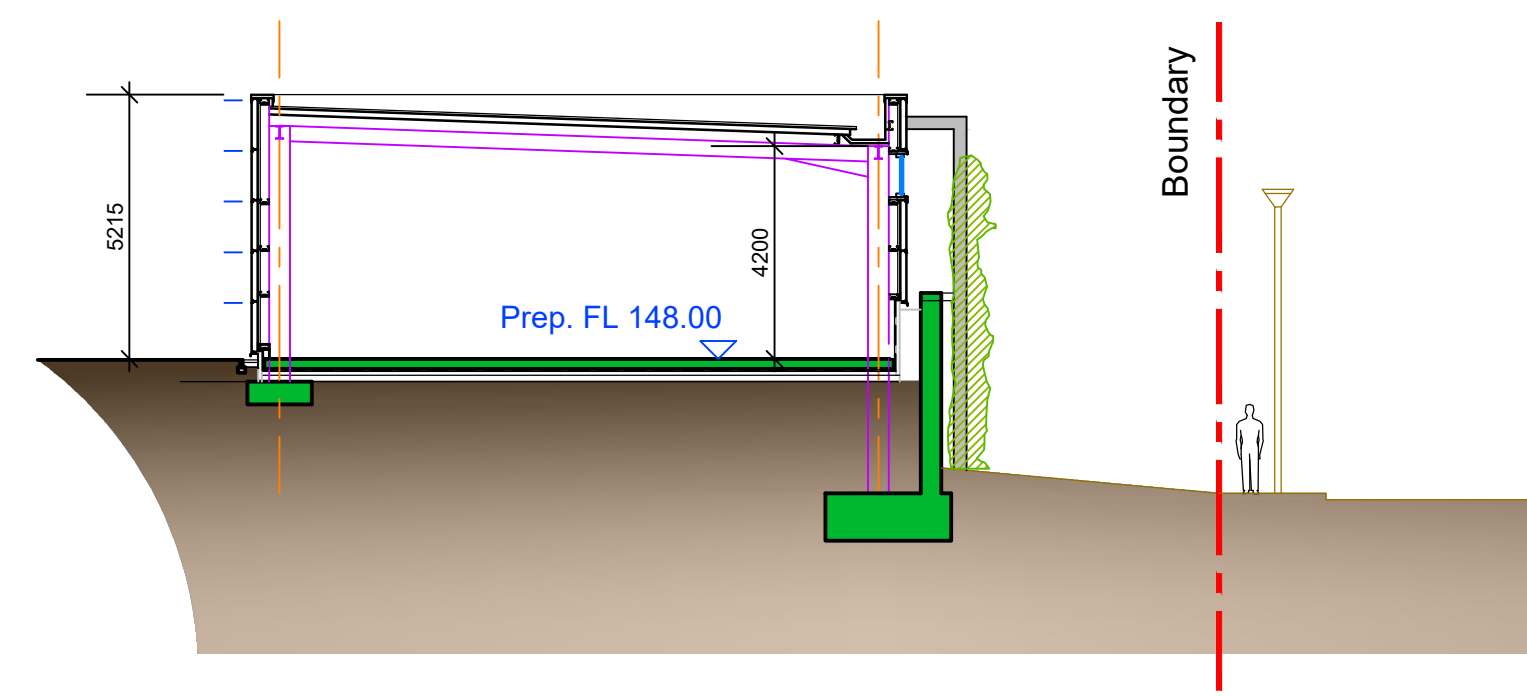


BUILDING CROSS SECTION

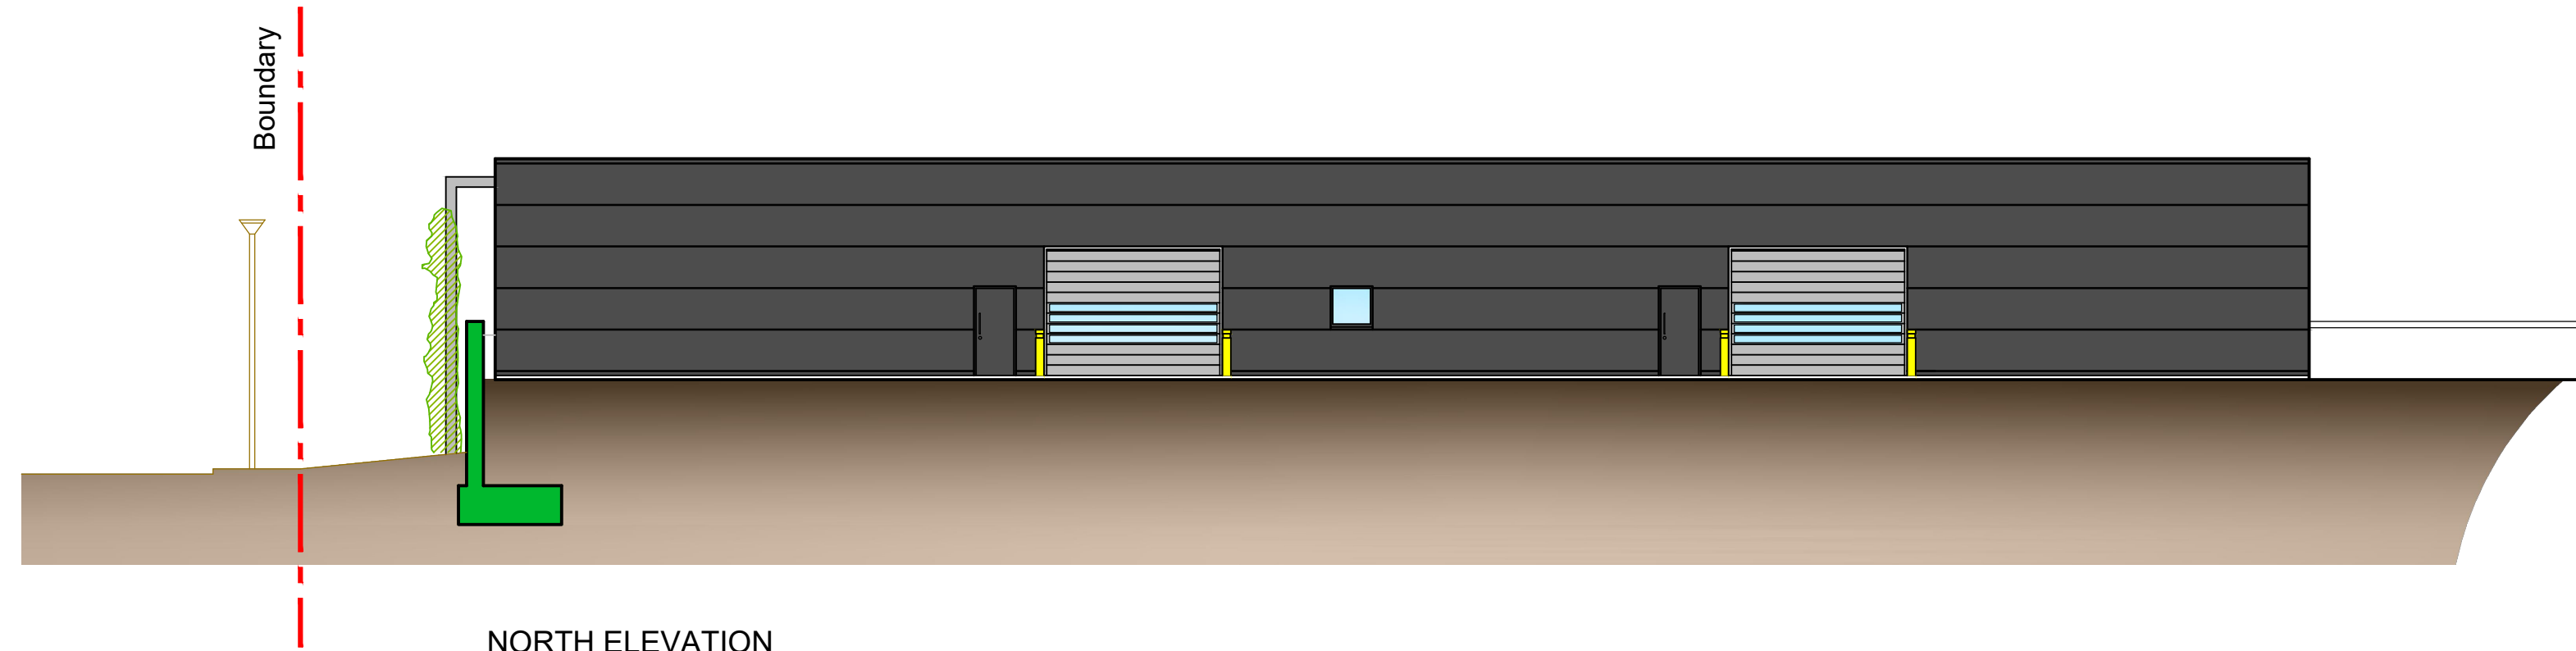


NORTH ELEVATION

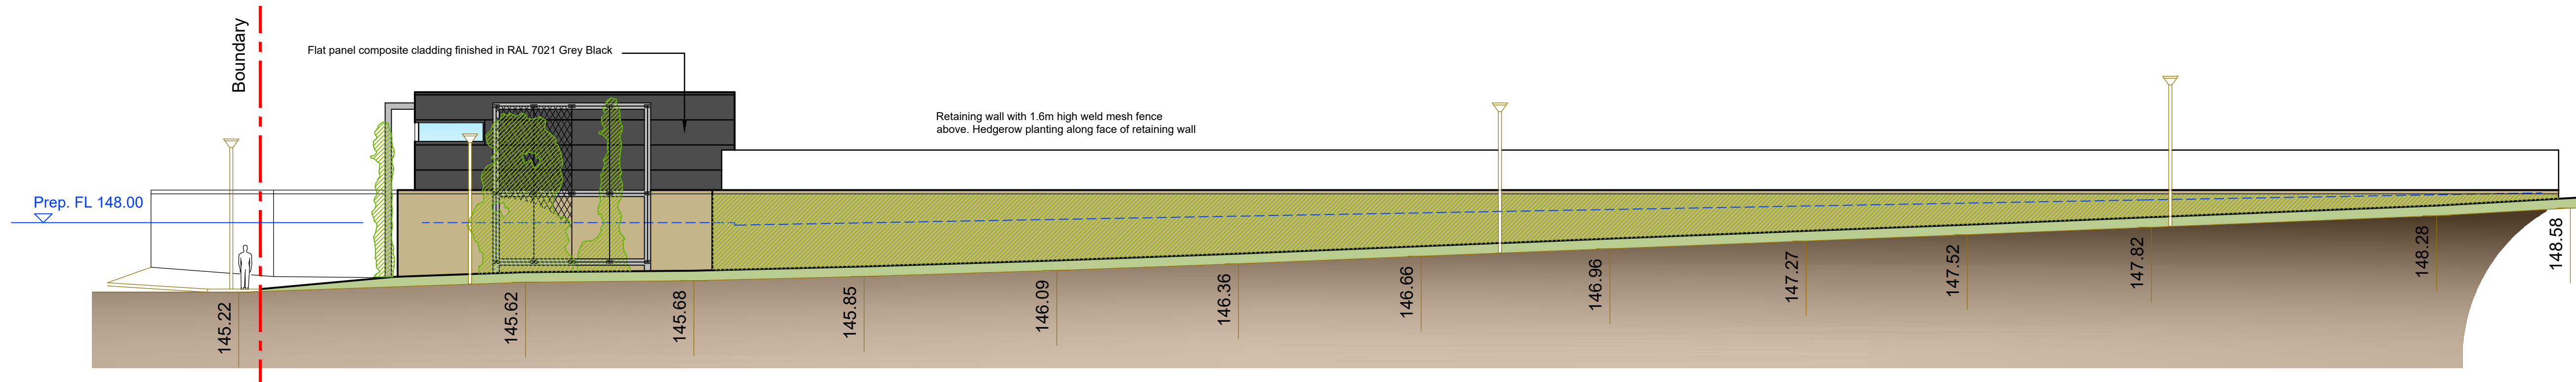


EAST ELEVATION

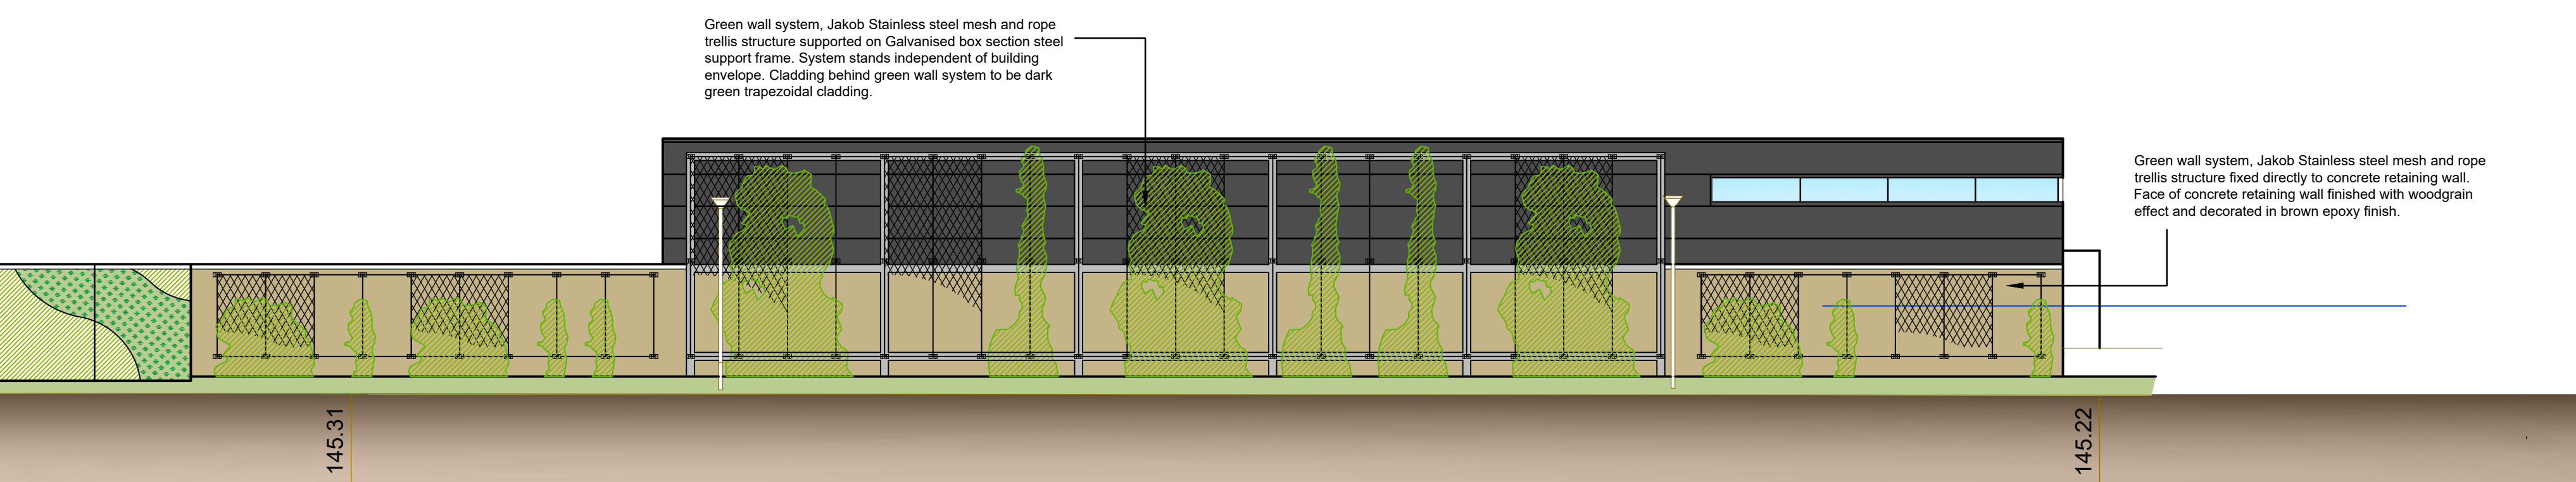

SOUTH ELEVATION

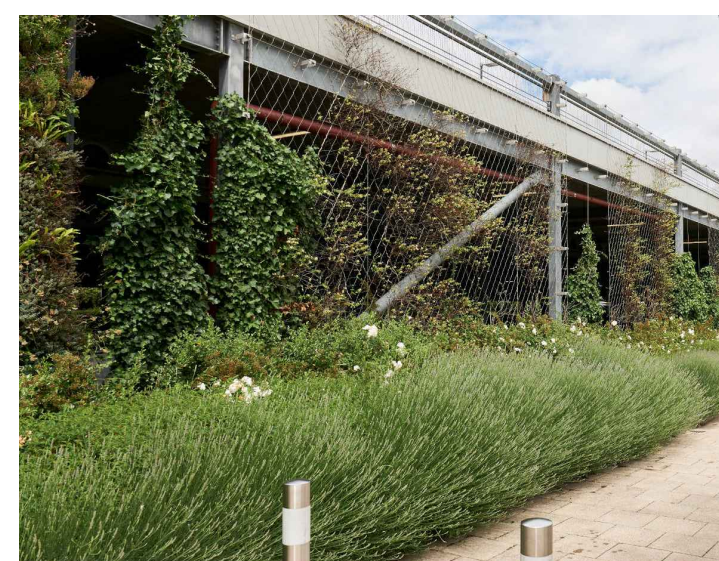

Jakob stainless steel mesh and rope Green wall system

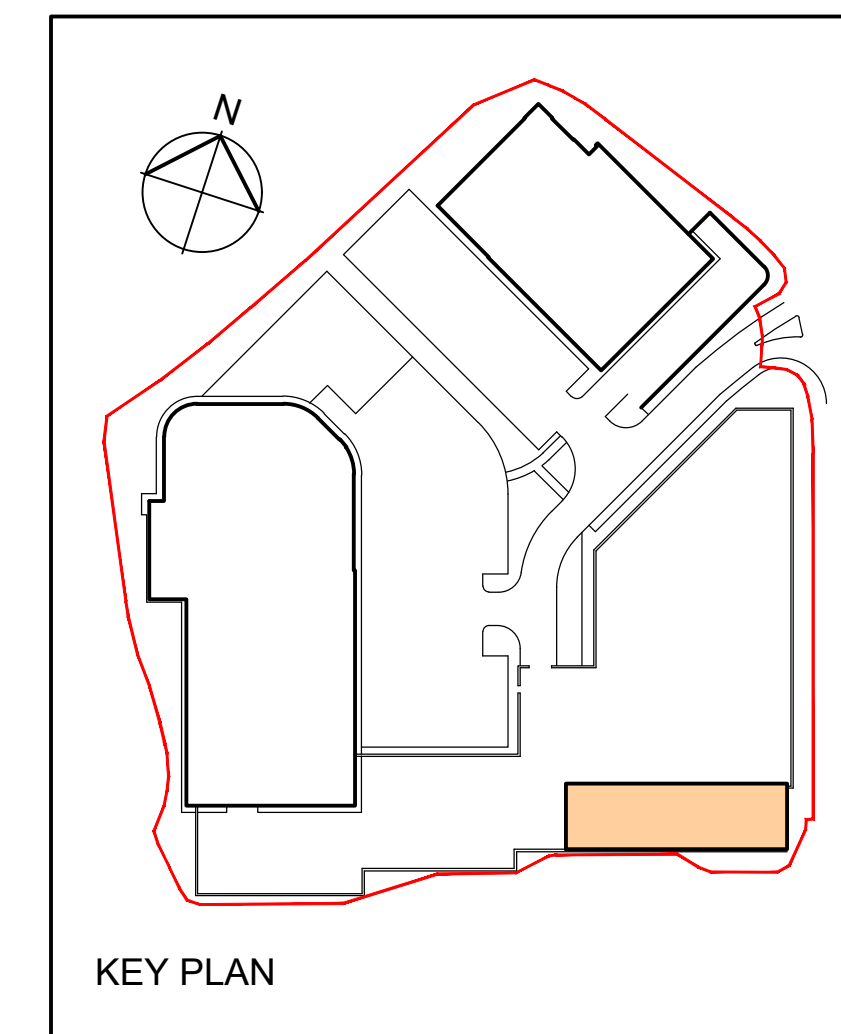

KEY PLAN

Rev. A Minor adjustment to door location on Prep building to suit detail plan KJC 28/07/21

Project PORSCHE CENTRE HIGH WYCOMBE NEW PORSCHE CENTRE		
Axis 3 Design architectural design and services Unit 10 Athena Court Athena Drive Tachbrook Park Warwick CV34 6RT Telephone : 01926 833570		
Drawing PREP BUILDING ELEVATIONS		
Scale 1:150@A1	Date 04/06/21	Drawn KJC
Job No. P280	Drawing No. 05	Revision A

Planning