


47 Snowdrop Way HP15 6BL

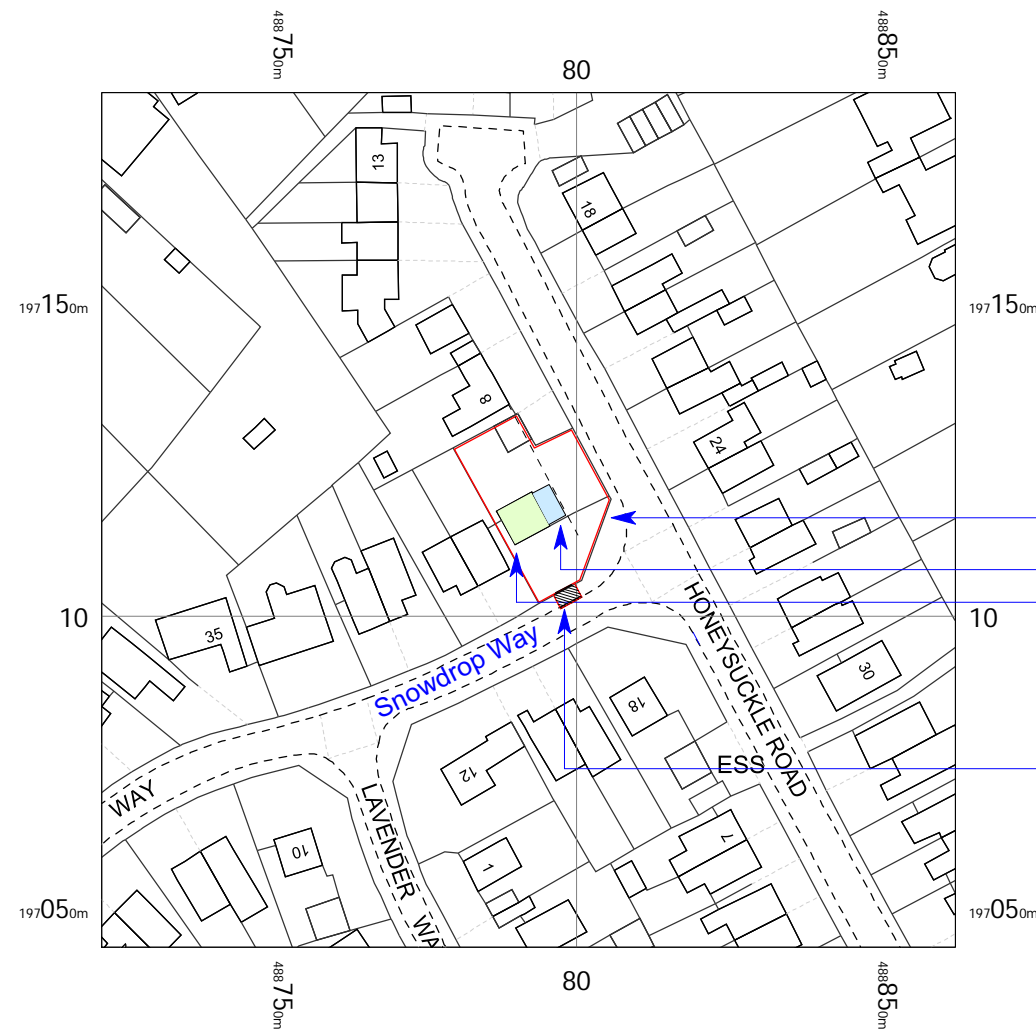

Dotted Line indicates position of building line off of number 8 Honeyuckle Road


Site boundary indicated in red

Blue shaded area indicates new side extension

Green area indicates existing house

Position of dropped kerb

Please note existing house as originally built measures 7.2m wide x 7.8m deep , please see Site Plan Drg 2

 

Scale Bar 1:1250

47 Snowdrop Way,
High Wycombe,
Widmer End,
Buckinghamshire
HP15 6BL

OS MasterMap 1250/2500/10000 scale
Thursday, July 1, 2021, ID: MPMBL-00973814
www.planningapplicationmaps.co.uk

1:1250 scale print at A4, Centre: 488792 E, 197116 N

©Crown Copyright Ordnance Survey. Licence no. 100051661



John Quartermaine

john@feukltd.co.uk

T 01753 642498
M 07836 244952

A	July 21	Dropped kerb indicated
	Date	

Client Mr C Haigh

Job Title 47 Snowdrop Way
High Wycombe HP15 6BL

Drawing Title

Location plan

Scale 1:1250

Date June 21 Drawn JRQ

Drawing No. Rev

1A