



**PROPOSED GROUND FLOOR**


Internal layout does not form part of this application and is provided for information purposes only

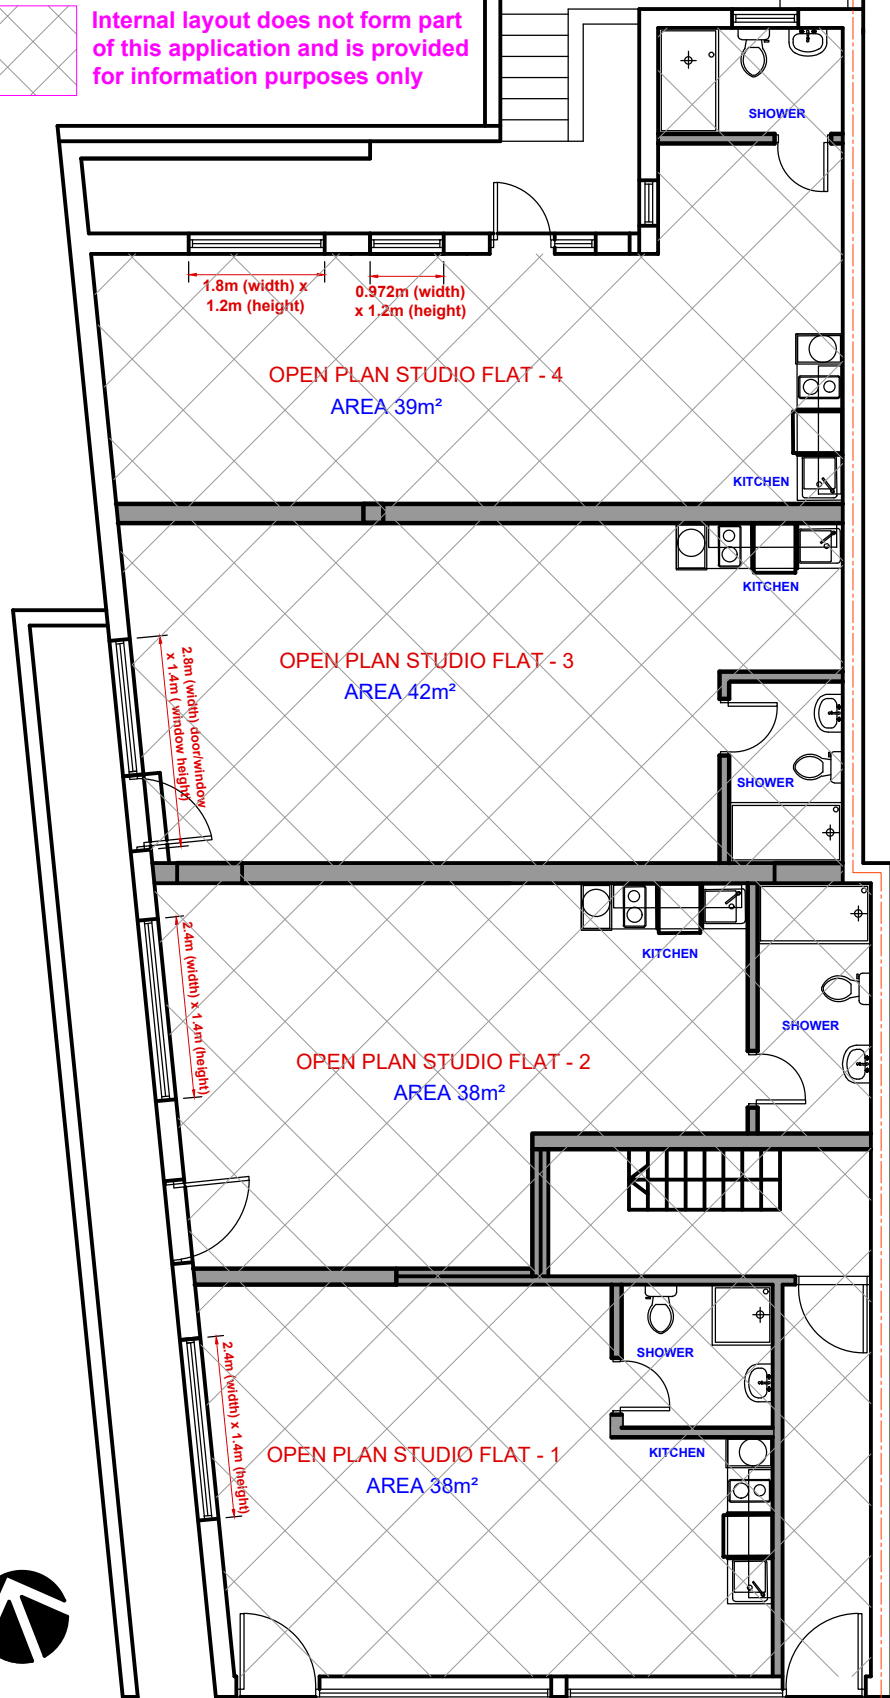

**PROPOSED FIRST FLOOR**

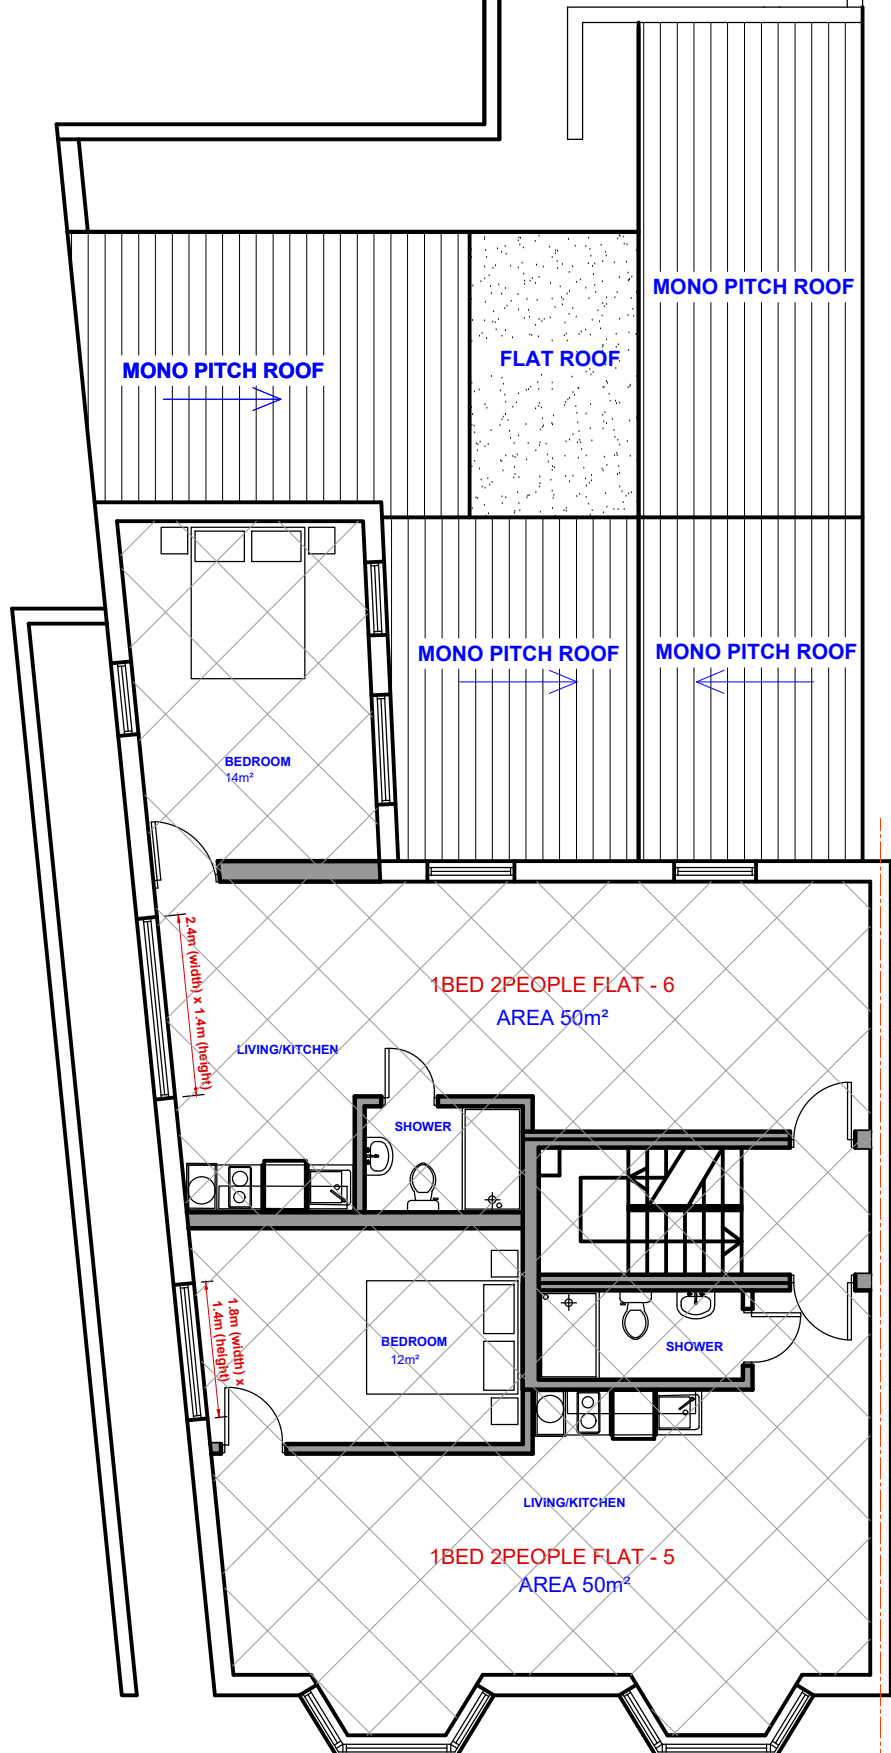

**PROPOSED SECOND FLOOR**

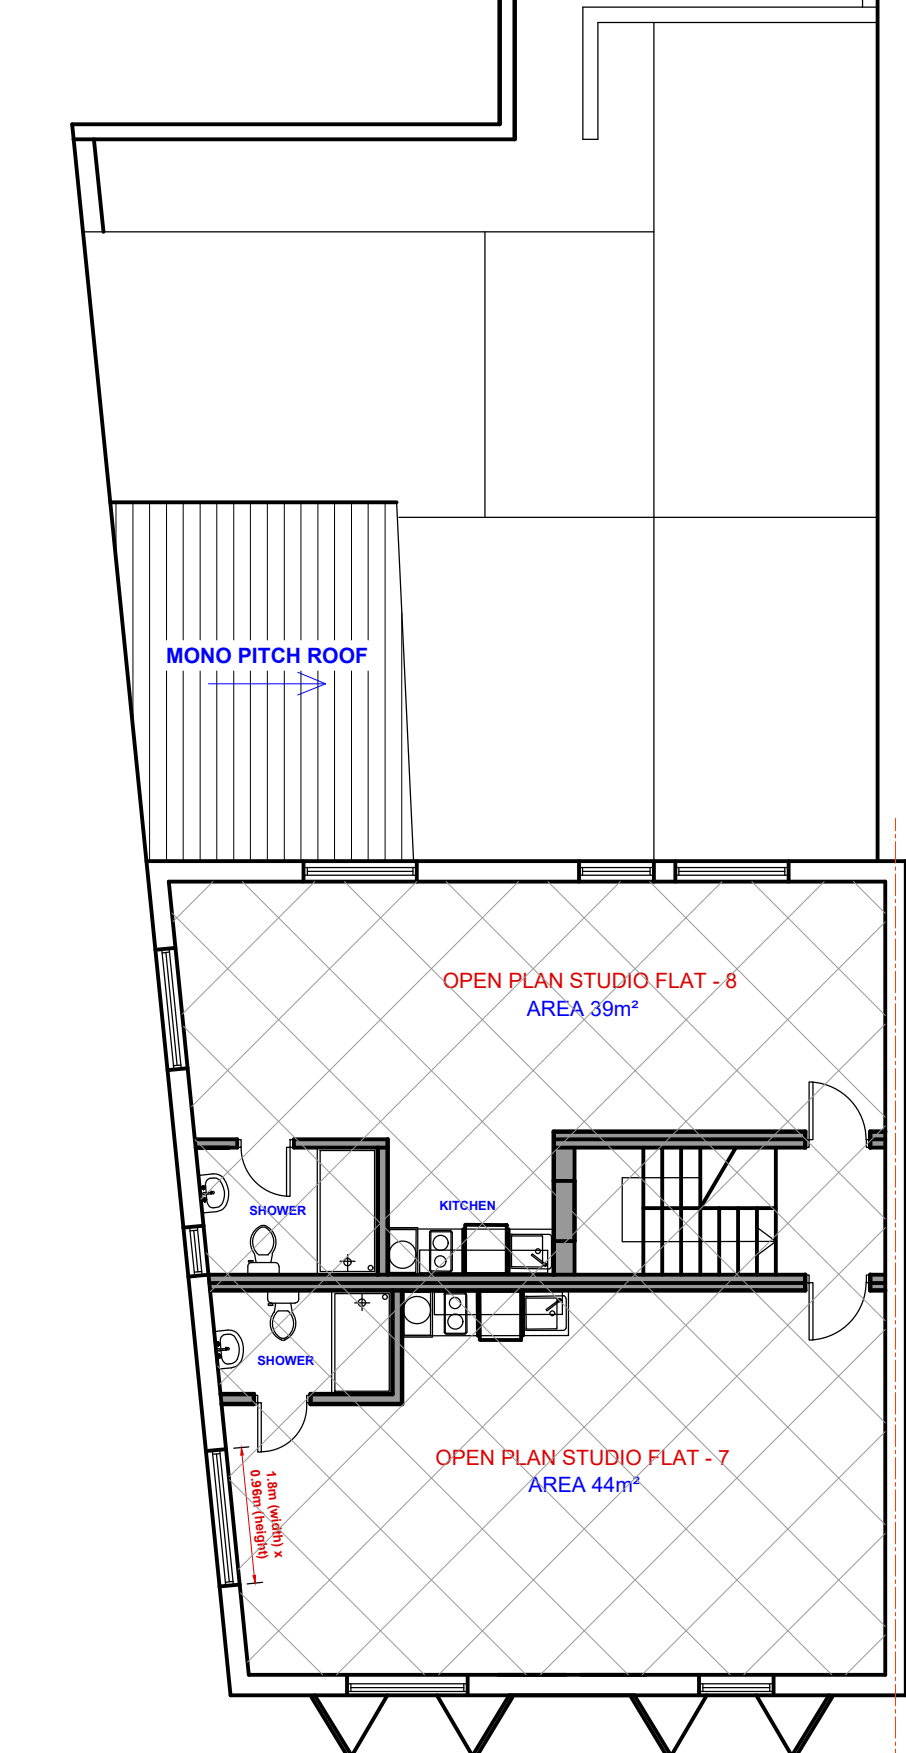

SCALE 1:100  
0 1000 2000 5000



Unit 2 Sayer House  
Oxgate Lane  
london  
NW2 7JN

tel:+44 (0)208 432 2828 fax:+44 (0) 208 150 6558  
admin@morphuse.co.uk -- www.morphuse.co.uk

PROJECT:  
25-26 EASTON STREET, HIGH  
WYCOMBE, HP11 1NT

CLIENT:

NOTES : 8 FLATS  
DRAWING : 500 - PROPOSED FLOOR PLANS  
PROJECT STAGE: PLANNING  
DRAWN:SM CHECK:  
VERSION:  
SCALE: 1:100 @ A3

REV:  
DATE: JULY - 2021