



**WILLIE BIN ENCLOSURE - PLAN**

**WOODEN BIN ENCLOSURE**  
**2 X 360L WHEELIE BINS (GENERAL WASTE)**  
**2 X 360L WHEELIE BIN (MIXED RECYCLING)**  
**1 X 360L WHEELIE BIN (PAPER & CARDBOARD)**

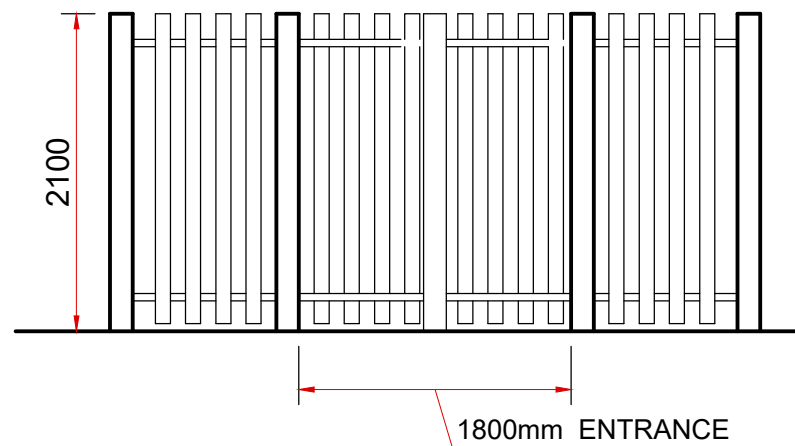

**FRONT ELEVATION**

 

Unit 2 Sayer House  
 Oxgate Lane  
 london  
 NW2 7JN

tel:+44 (0)208 432 2828 fax:+44 (0) 208 150 6558  
 admin@morphuse.co.uk -- www.morphuse.co.uk

PROJECT:  
 25-26 EASTON STREET, HIGH  
 WYCOMBE, HP11 1NT

CLIENT:

NOTES :

DRAWING : 110 - WHEELIE BIN ENCLOSURE

PROJECT STAGE: PLANNING

DRAWN:SM CHECK:

VERSION:

SCALE: 1:50 @ A3

REV:

DATE:  
 JULY - 2021