



EXISTING SECOND FLOOR

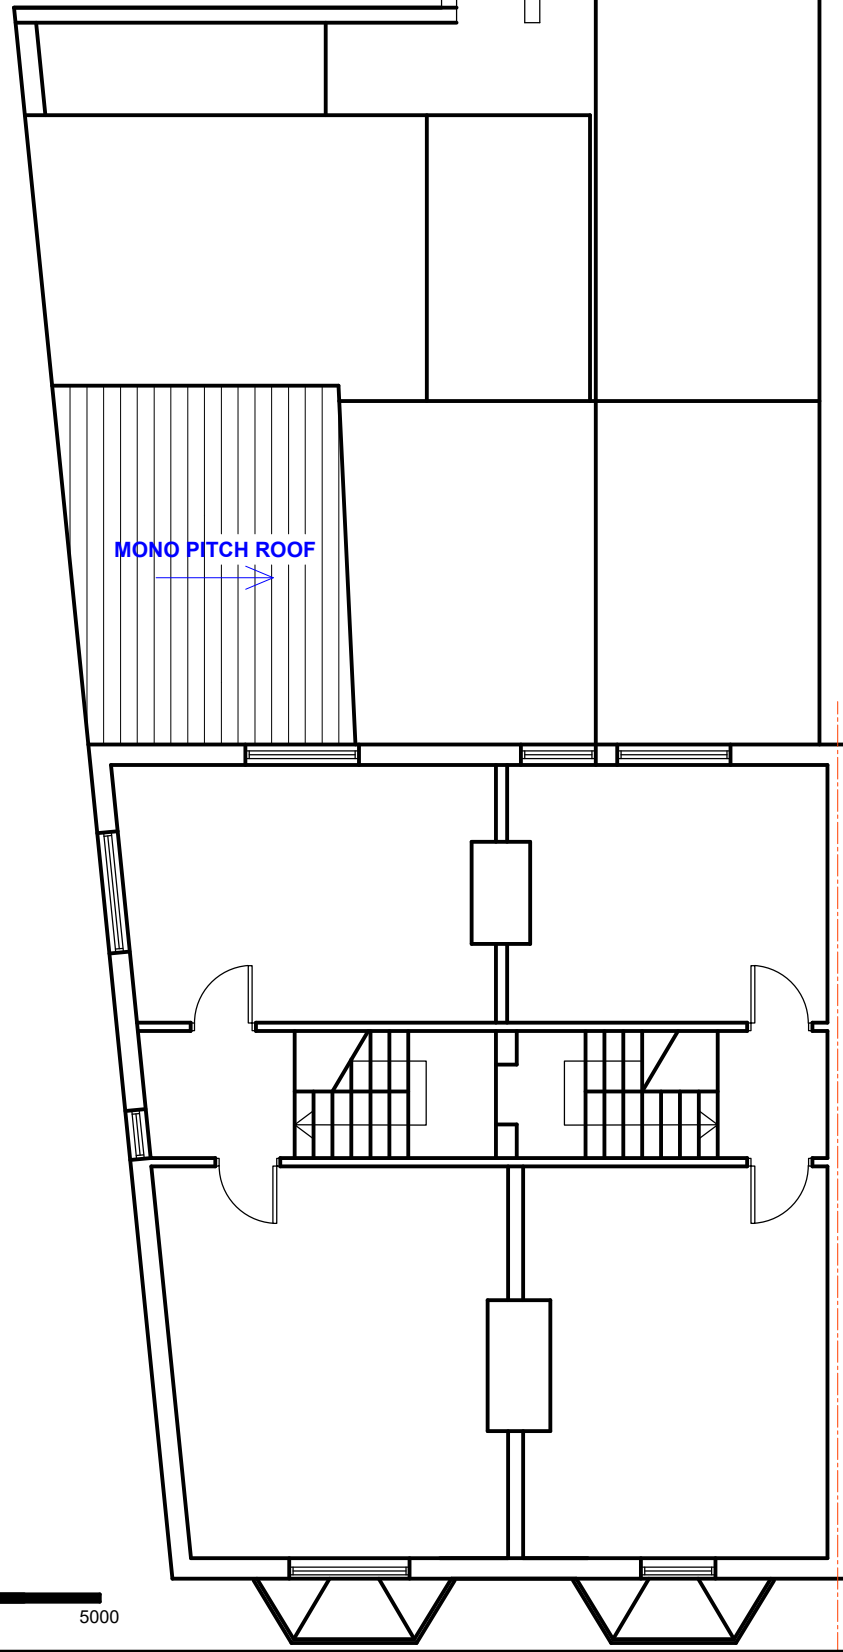

EXISTING SECOND FLOOR
NEW WINDOW

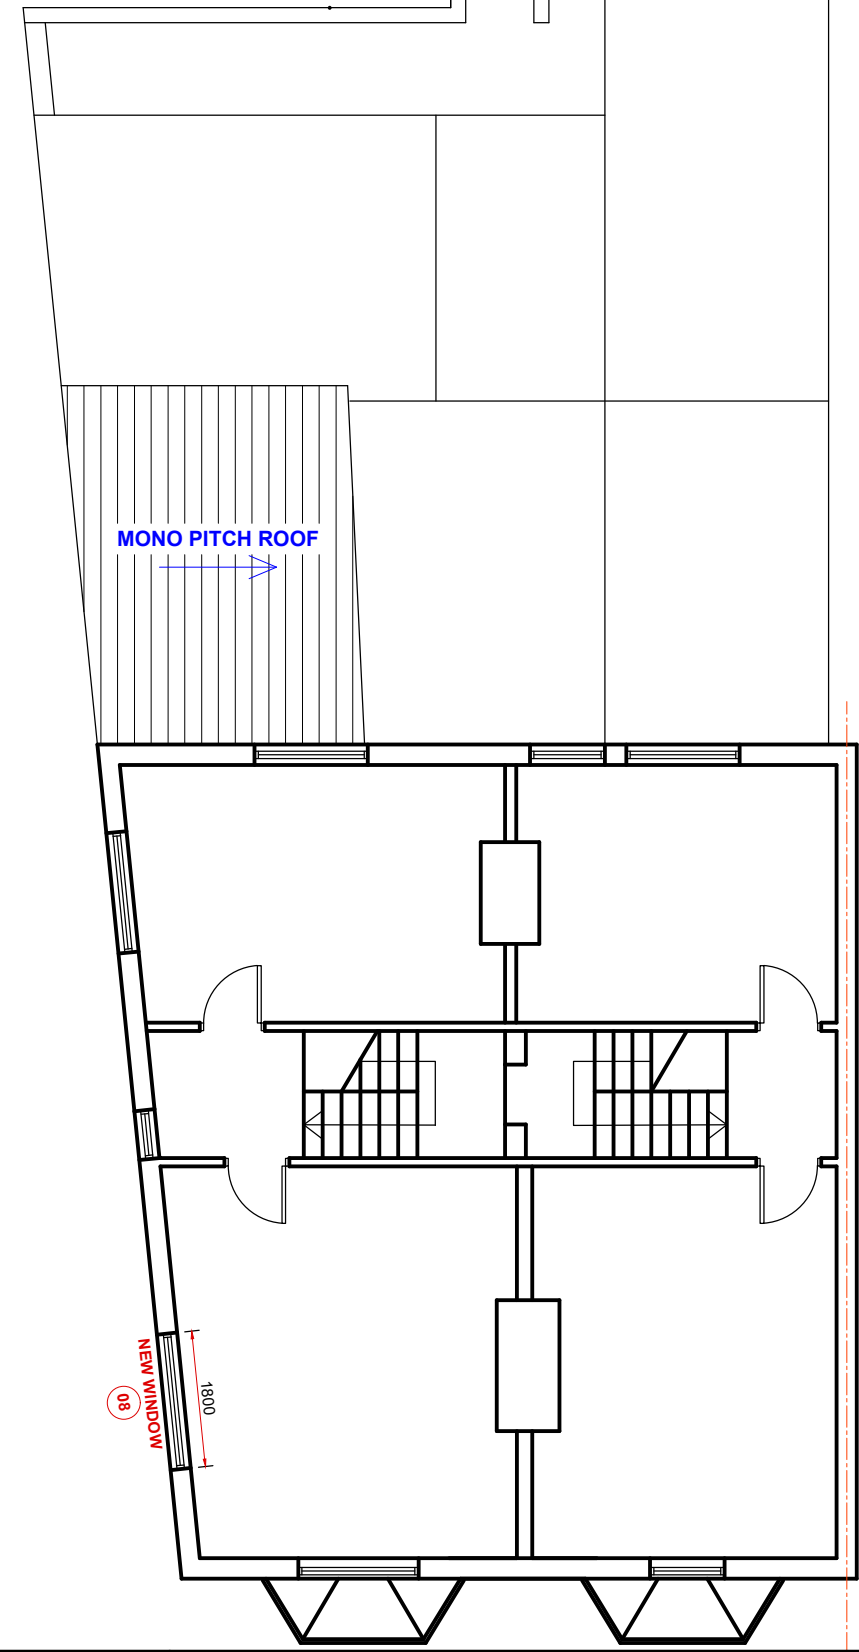

SCALE 1:100
 0 1000 2000 5000



Unit 2 Sayer House
 Oxgate Lane
 london
 NW2 7JN

tel:+44 (0)208 432 2828 fax:+44 (0) 208 150 6558
 admin@morphuse.co.uk -- www.morphuse.co.uk

PROJECT:
 25-26 EASTON STREET, HIGH
 WYCOMBE, HP11 1NT

CLIENT:

NOTES :

DRAWING : 102 - EXISTING SECOND FLOOR PLANS

PROJECT STAGE: PLANNING

DRAWN:SM CHECK:

VERSION:

SCALE: 1:100 @ A3

REV:

DATE:
 JULY - 2021