


EXISTING FIRST FLOOR

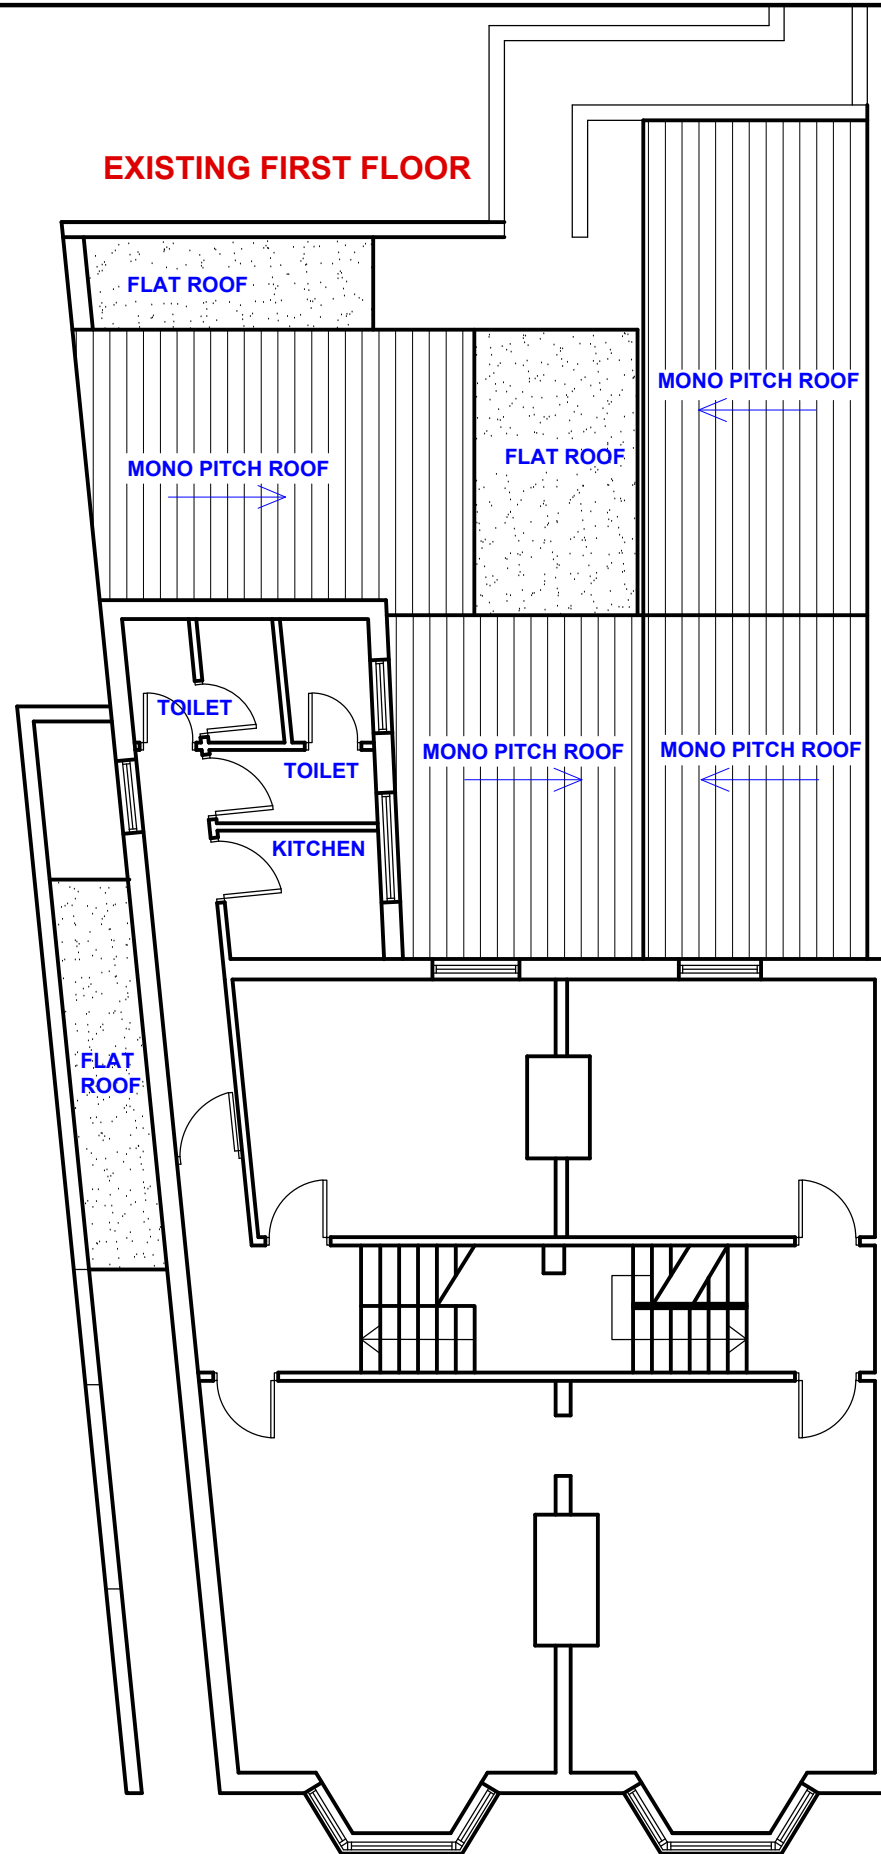

SCALE 1:100
0 1000 2000 5000



Unit 2 Sayer House
Oxgate Lane
london
NW2 7JN

tel: +44 (0)208 432 2828 fax: +44 (0) 208 150 6558
admin@morphuse.co.uk -- www.morphuse.co.uk

PROJECT:
25-26 EASTON STREET, HIGH
WYCOMBE, HP11 1NT

CLIENT:

NOTES :

DRAWING : 101 - EXISTING FIRST FLOOR PLAN

PROJECT STAGE: PLANNING

DRAWN: SM CHECK:

VERSION:

SCALE: 1:100 @ A3

REV:

DATE:
JULY - 2021