

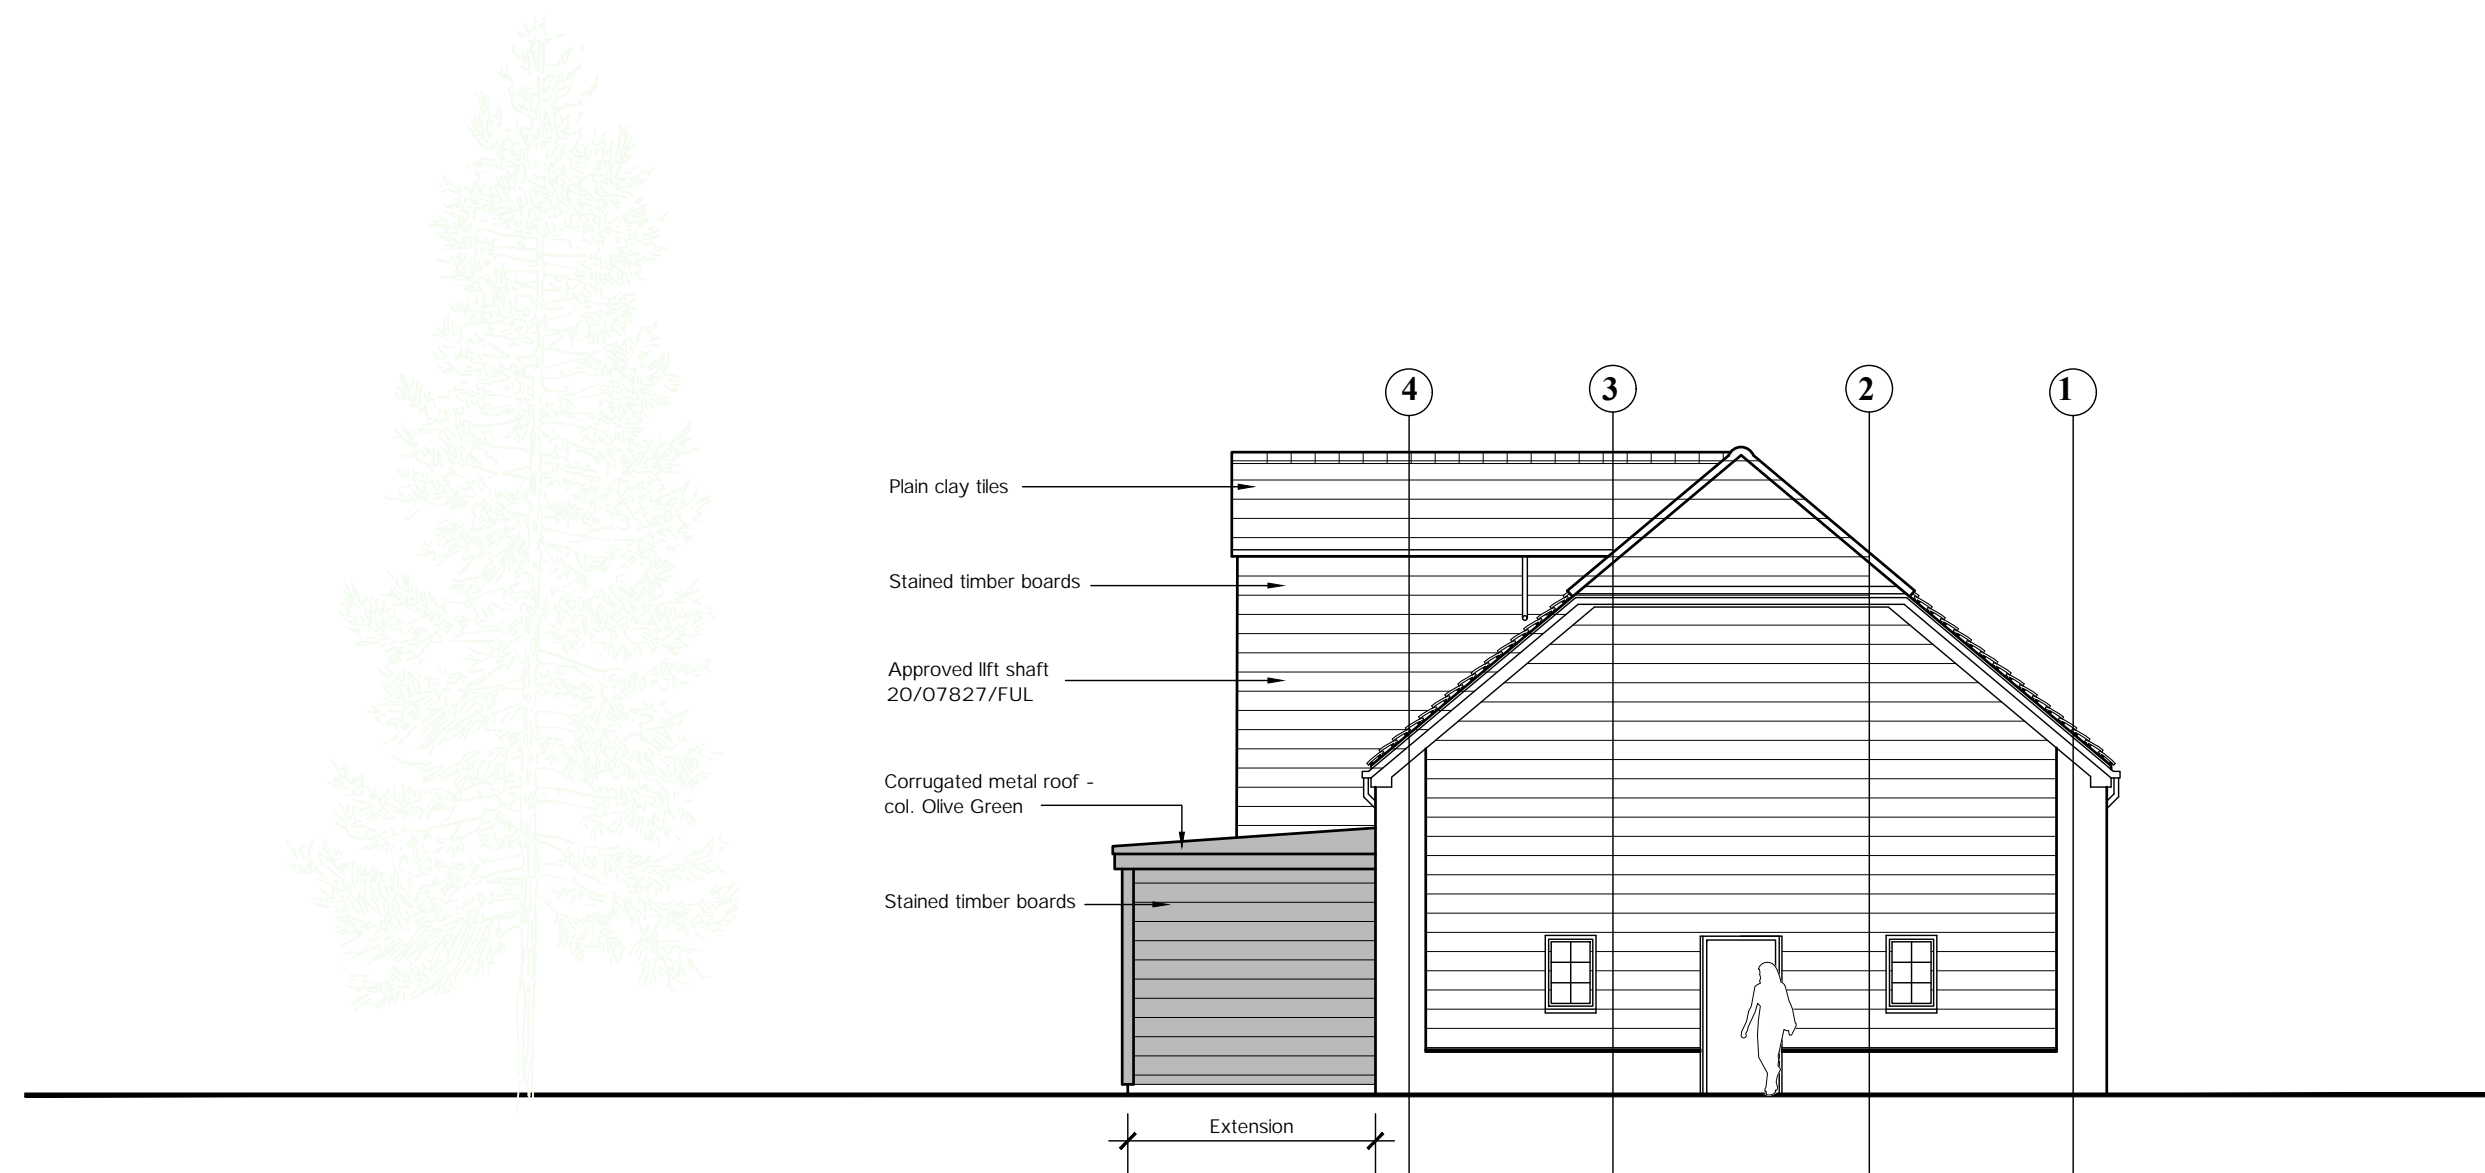



THIS DRAWING IS THE COPYRIGHT OF GUY ROBERTS ARCHITECT AND MAY NOT BE AMENDED, COPIED OR REPRODUCED WITHOUT WRITTEN PERMISSION. NO LIABILITY WILL BE ACCEPTED FOR AMENDMENTS MADE BY OTHER PERSONS.

 


NORTH WEST ELEVATION

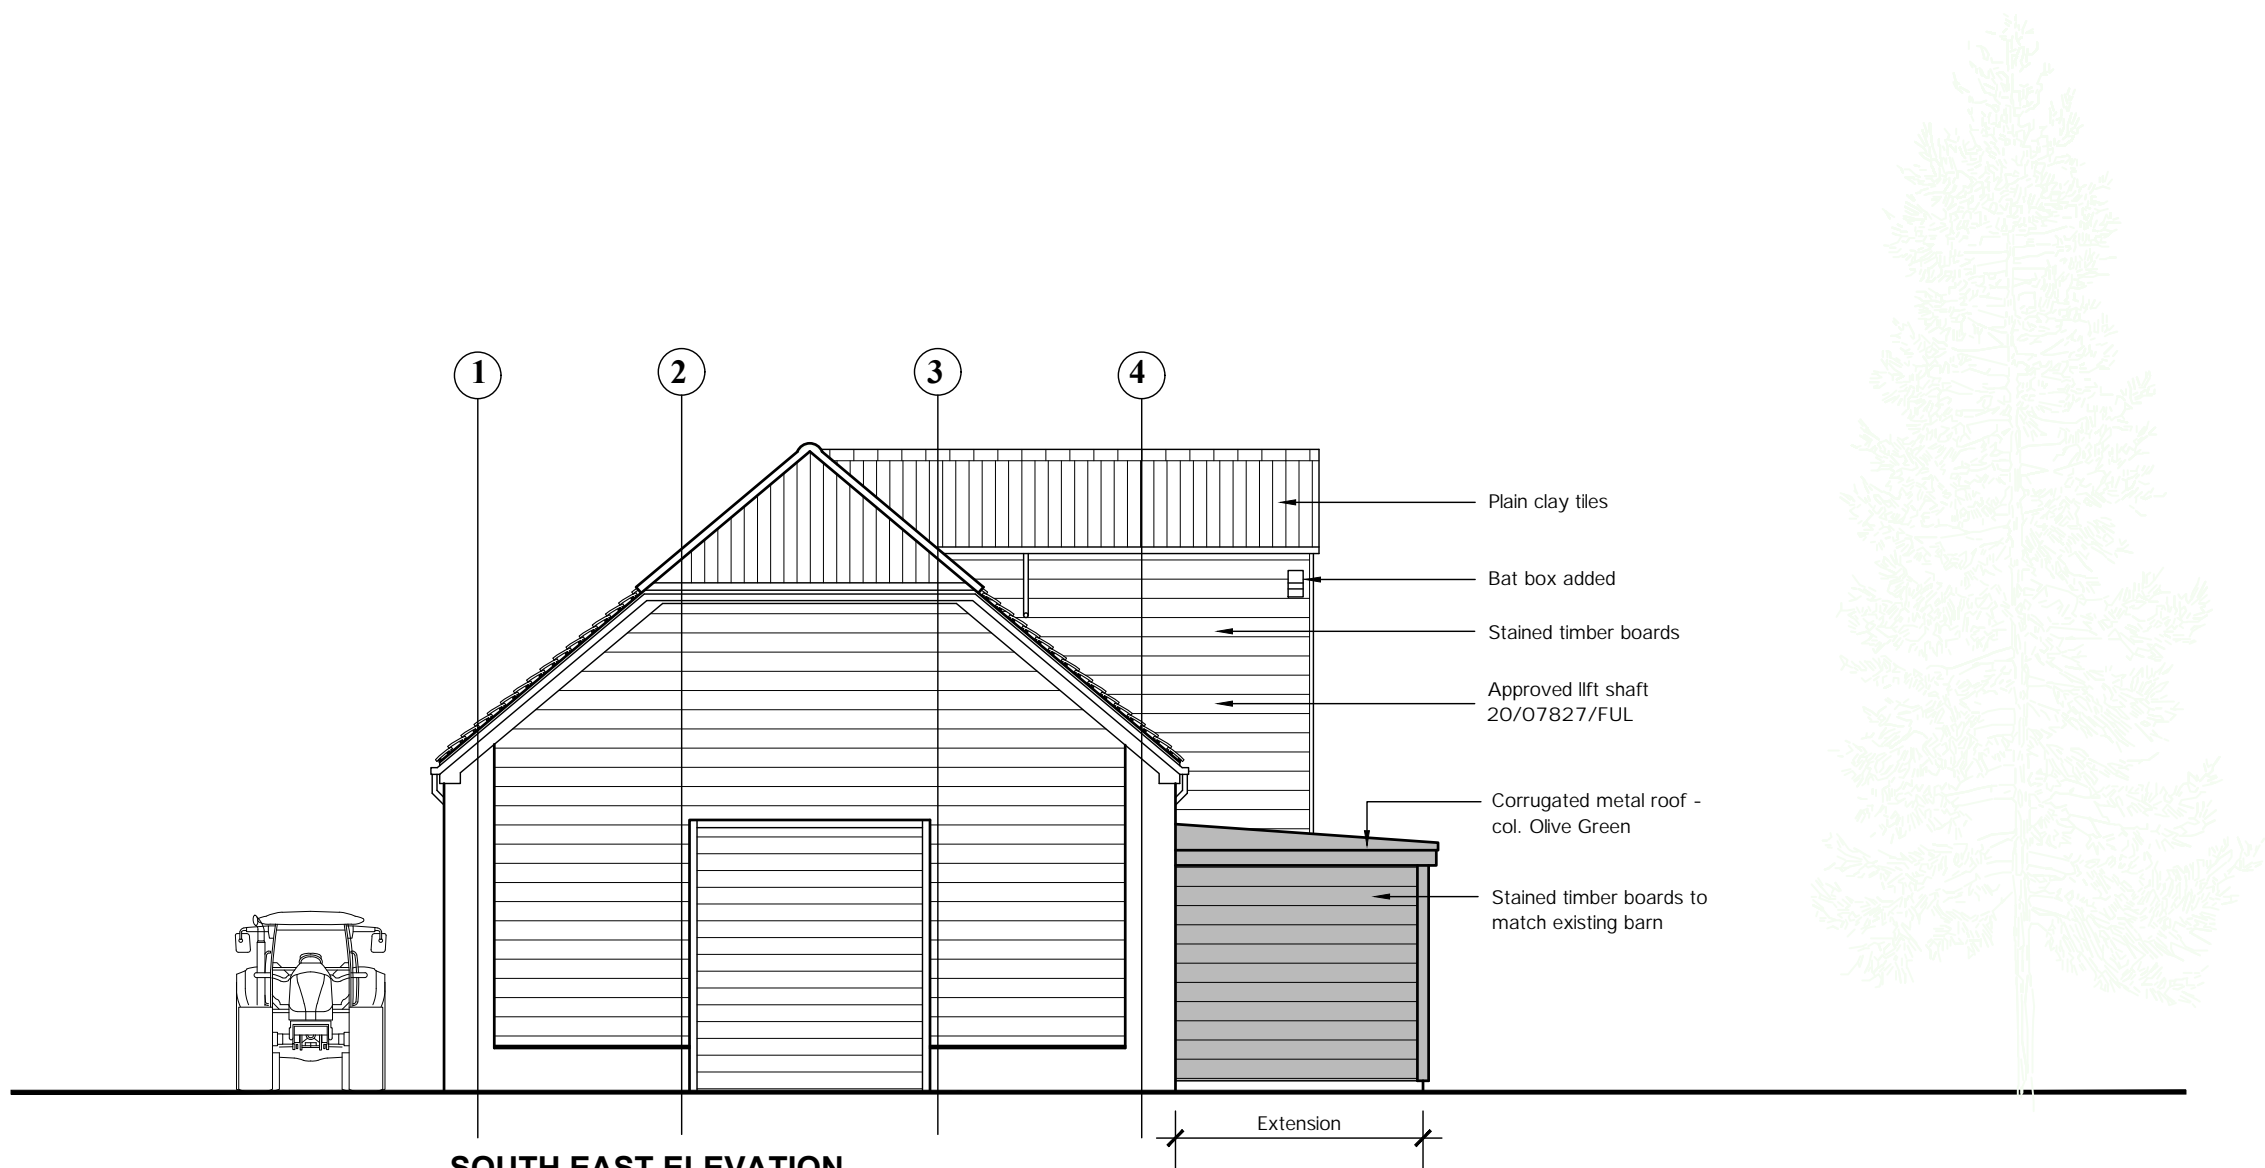


SOUTH EAST ELEVATION

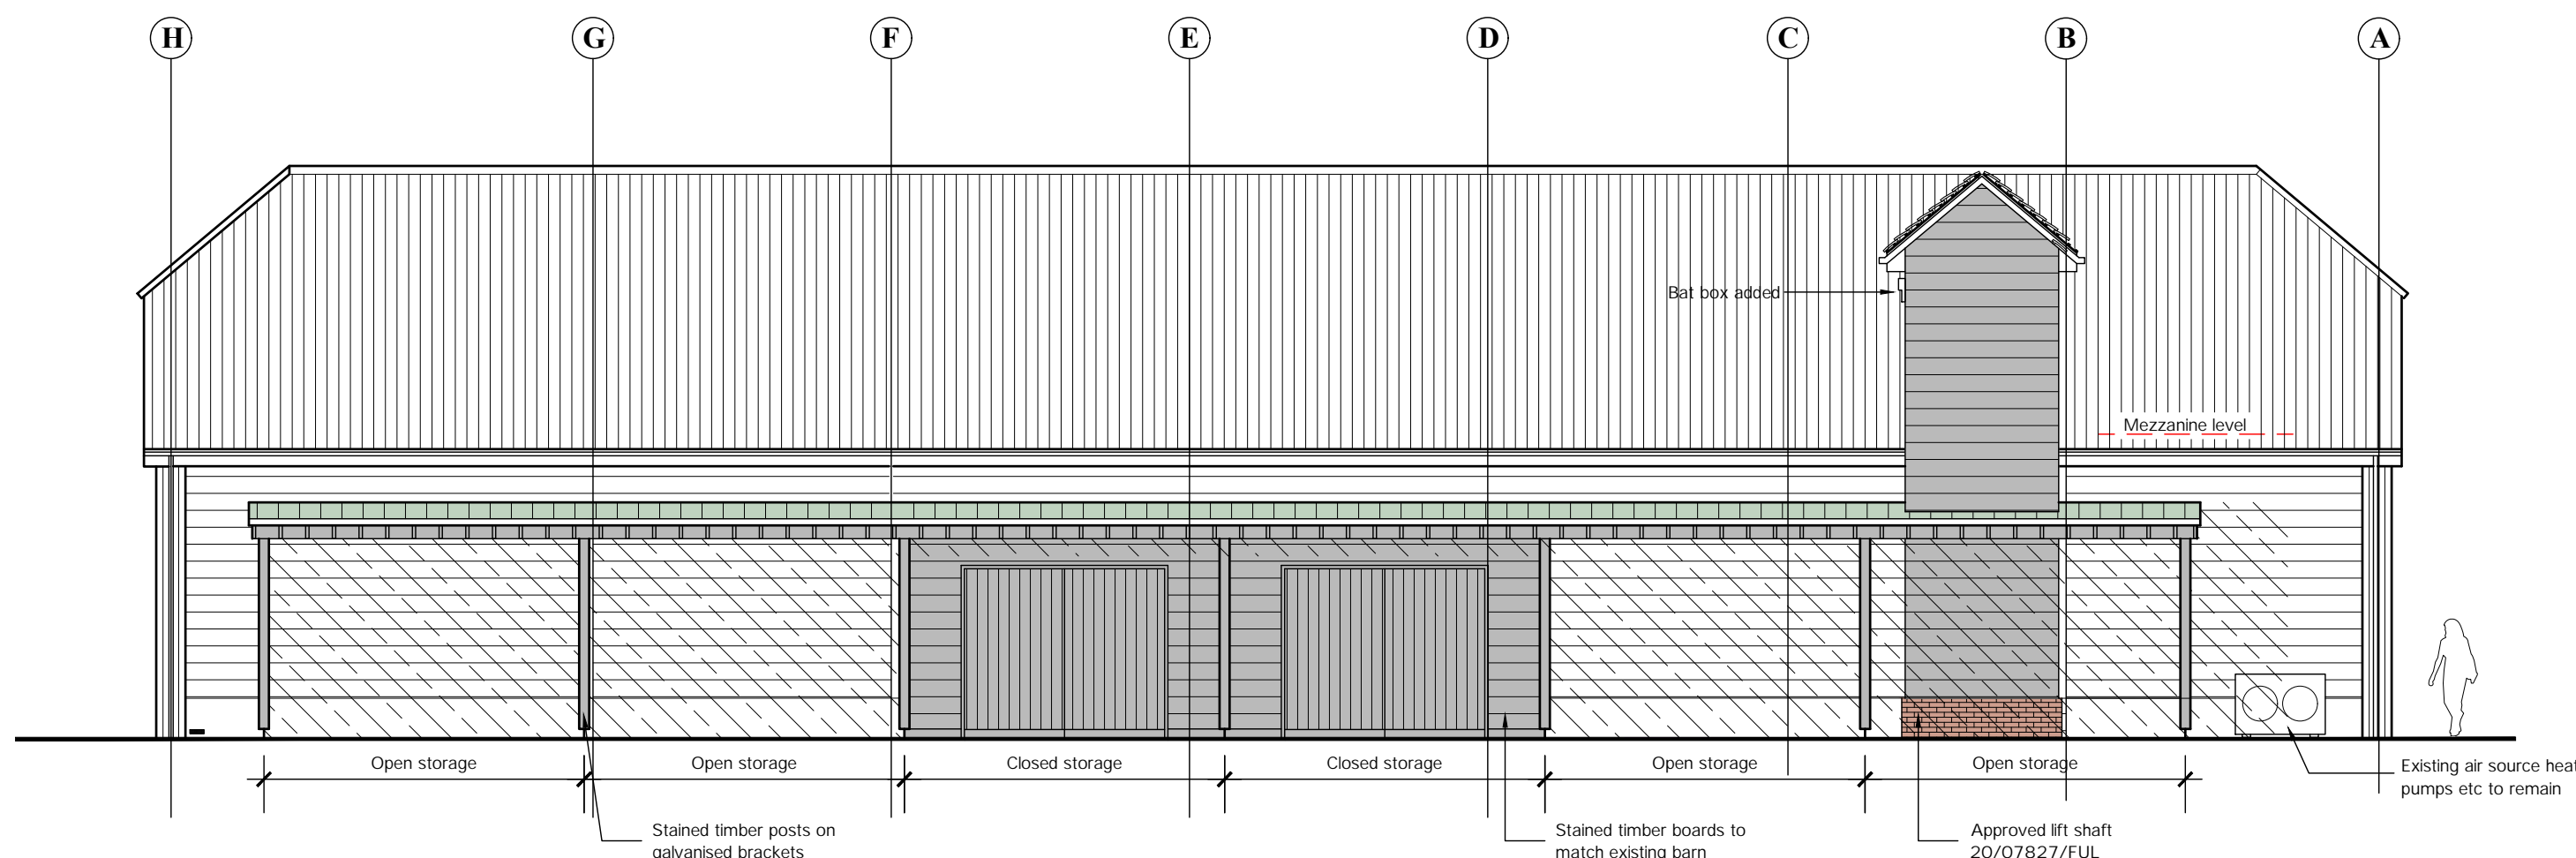


NORTH EAST ELEVATION

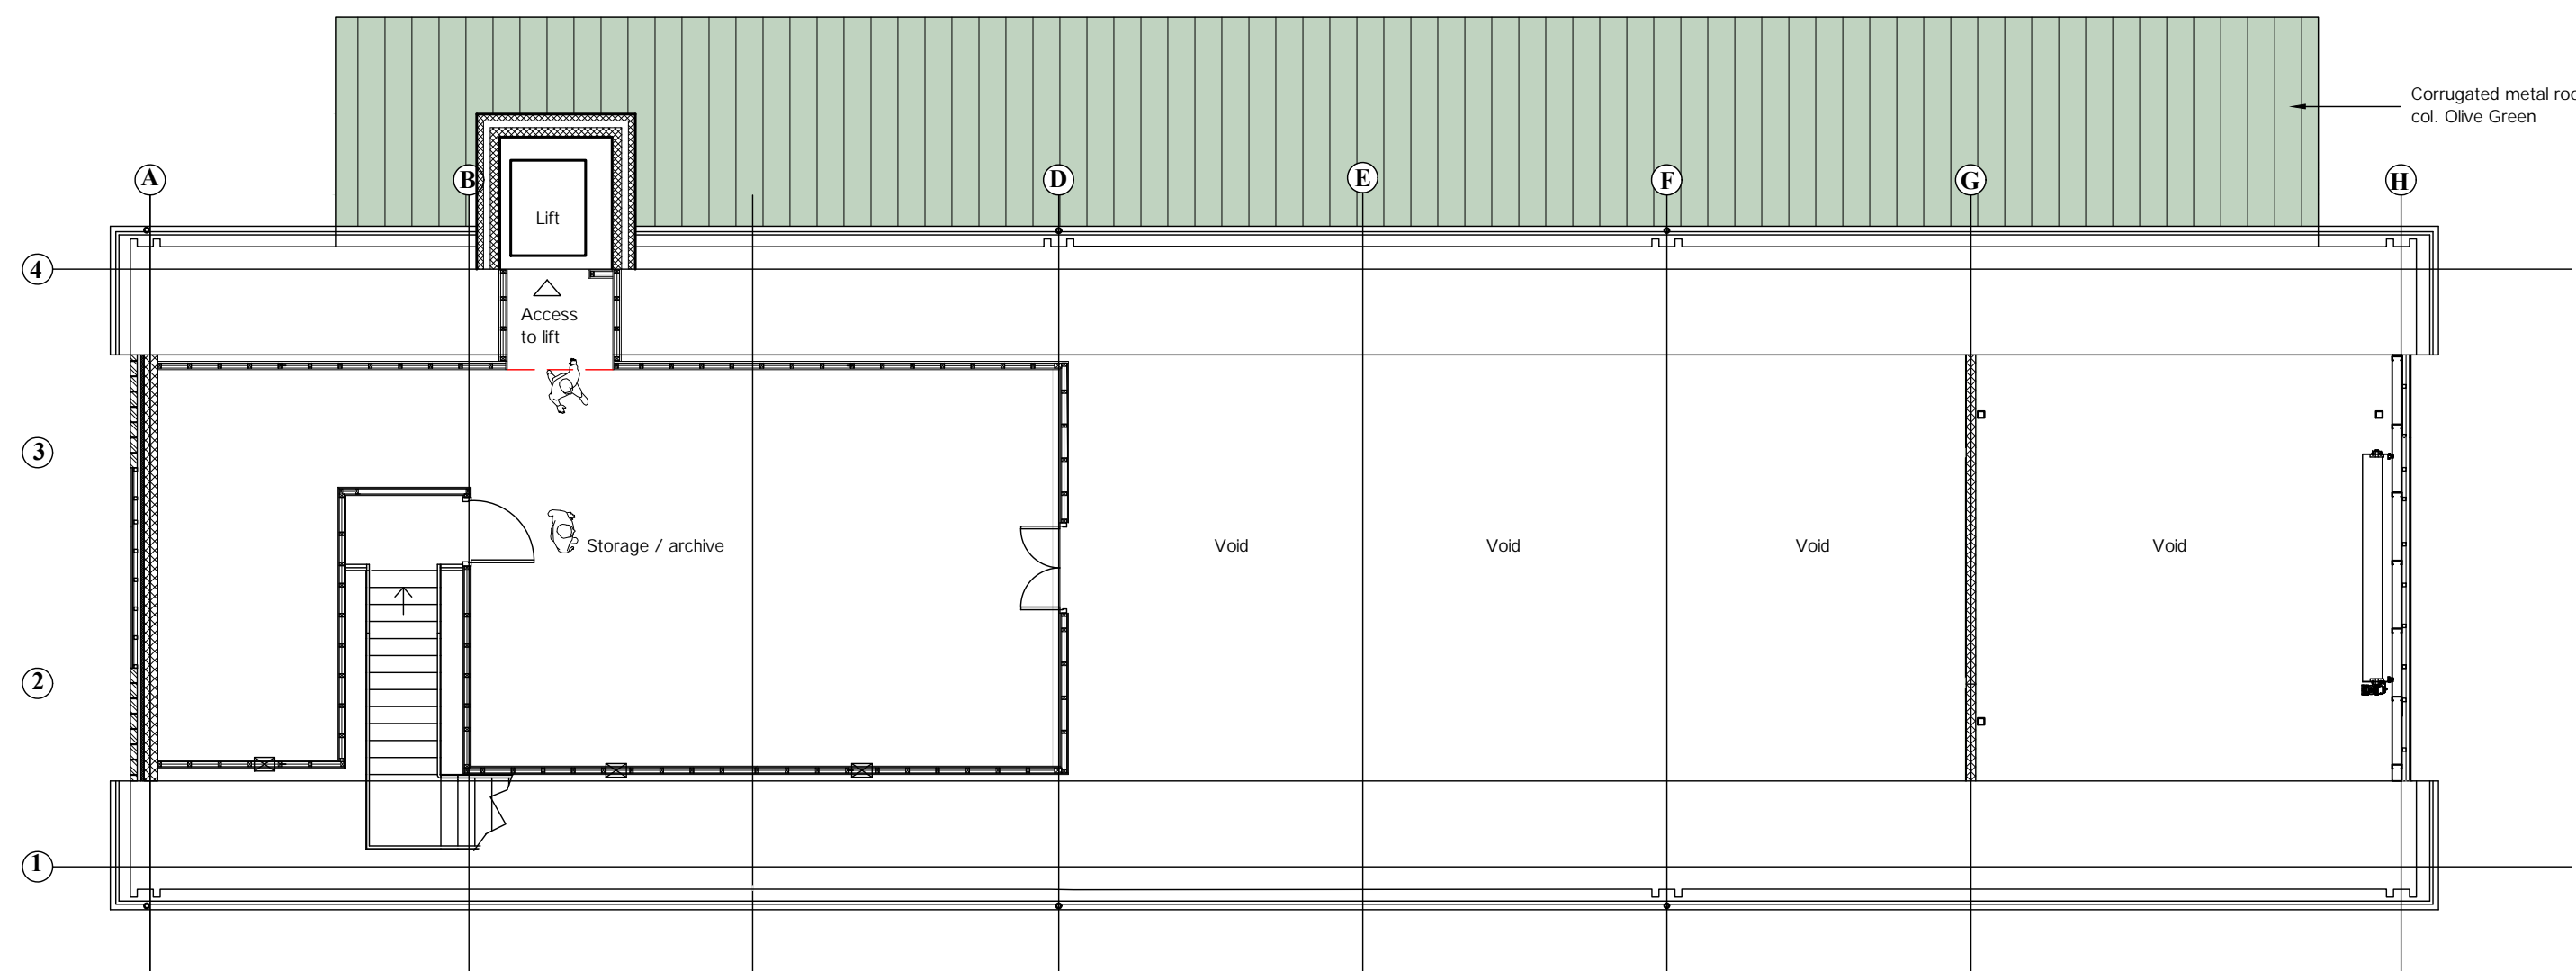


MEZZANINE PLAN

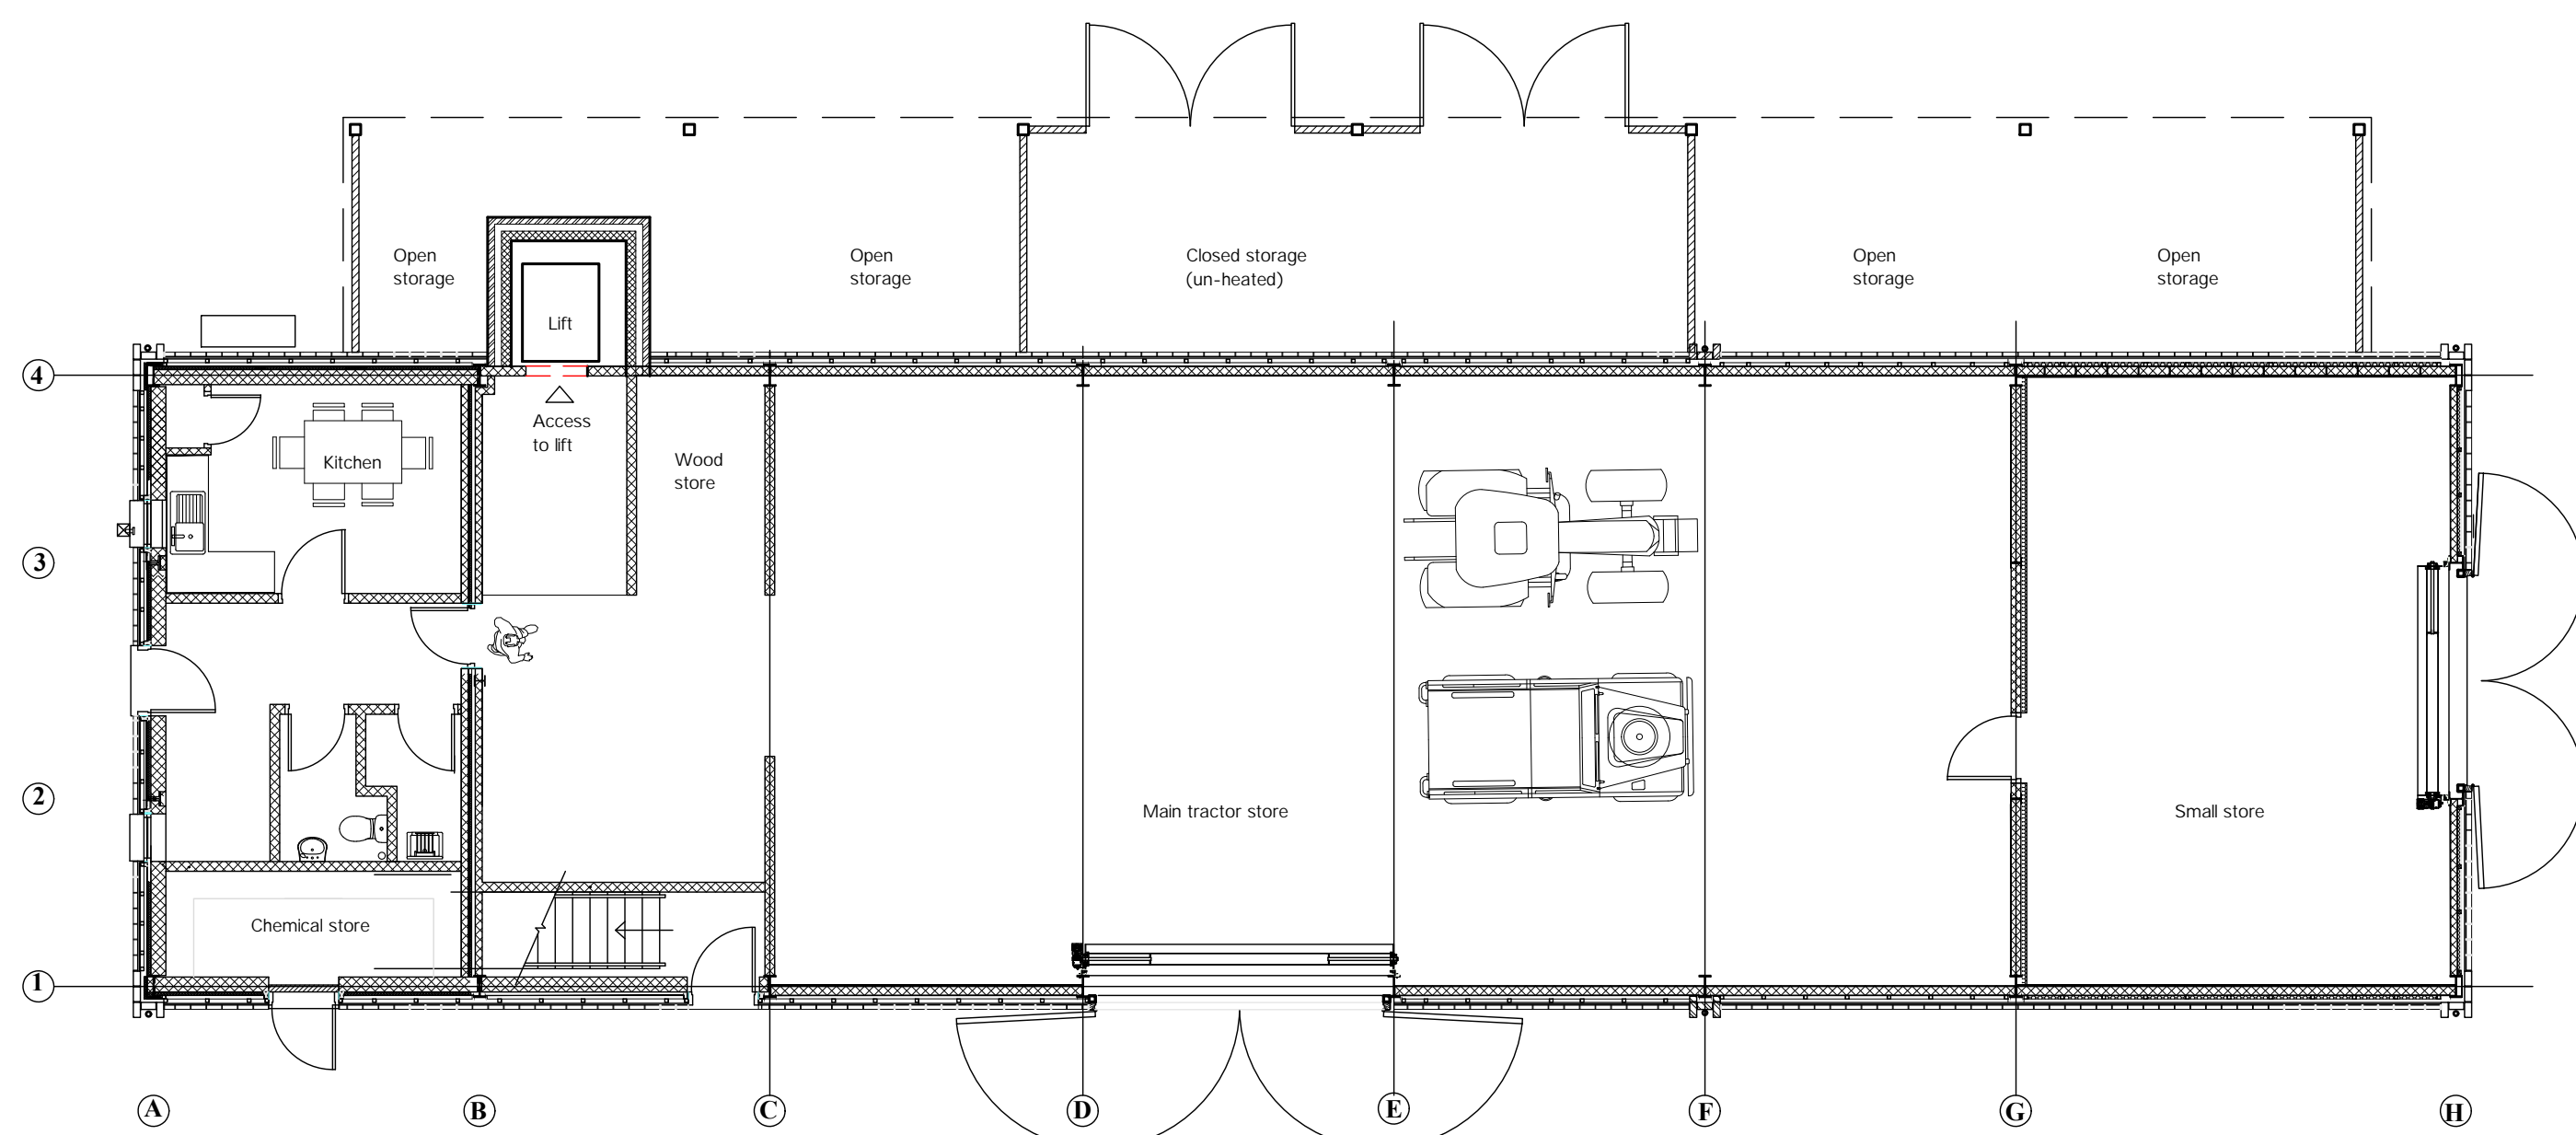

GROUND FLOOR PLAN

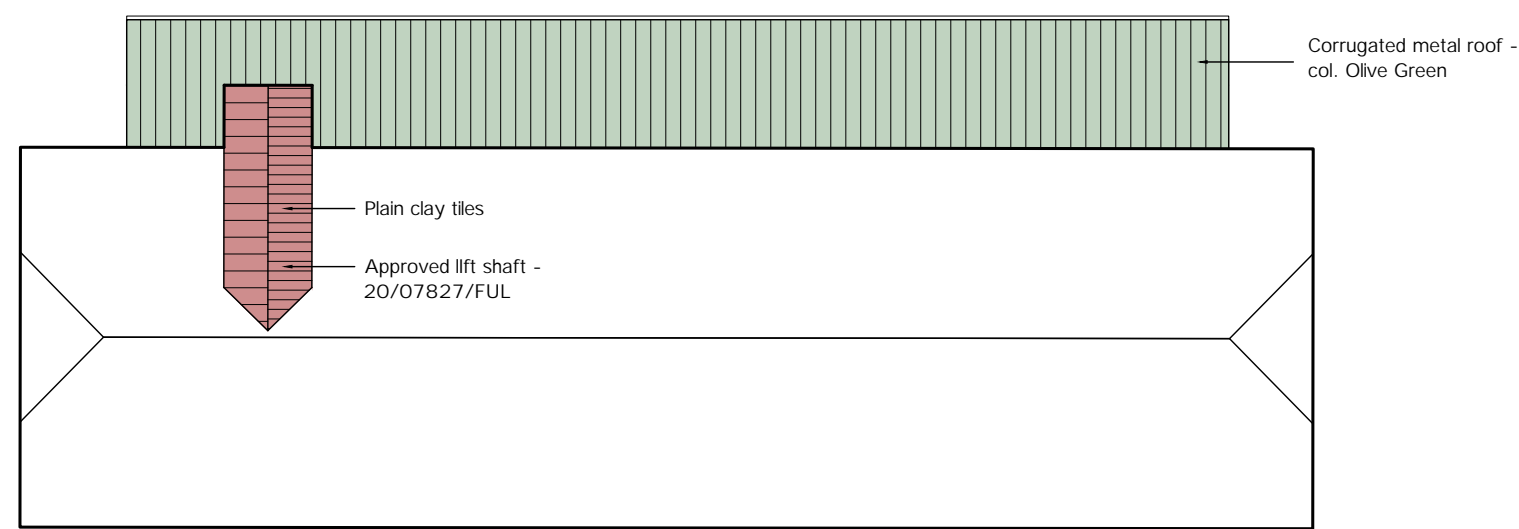

ROOF PLAN 1:200

 

BARN EXTENSION

Clayton House
Lodge Hill
Butlers Cross
HP17 0UR

PROPOSED:
PLANS + ELEVATIONS

GUY ROBERTS R.I.B.A.
2 THE CROSSING COTTAGES
74 NETHERCOTE ROAD
TACOLEY
OXON. OX5 3AT
T: 07971 970 311
E: info@guyr.co.uk

scale	date	drawn by
1:100/200 @ A1	21.10.20	GNR
project	dwg. no.	rev.
2053	PA_204	