

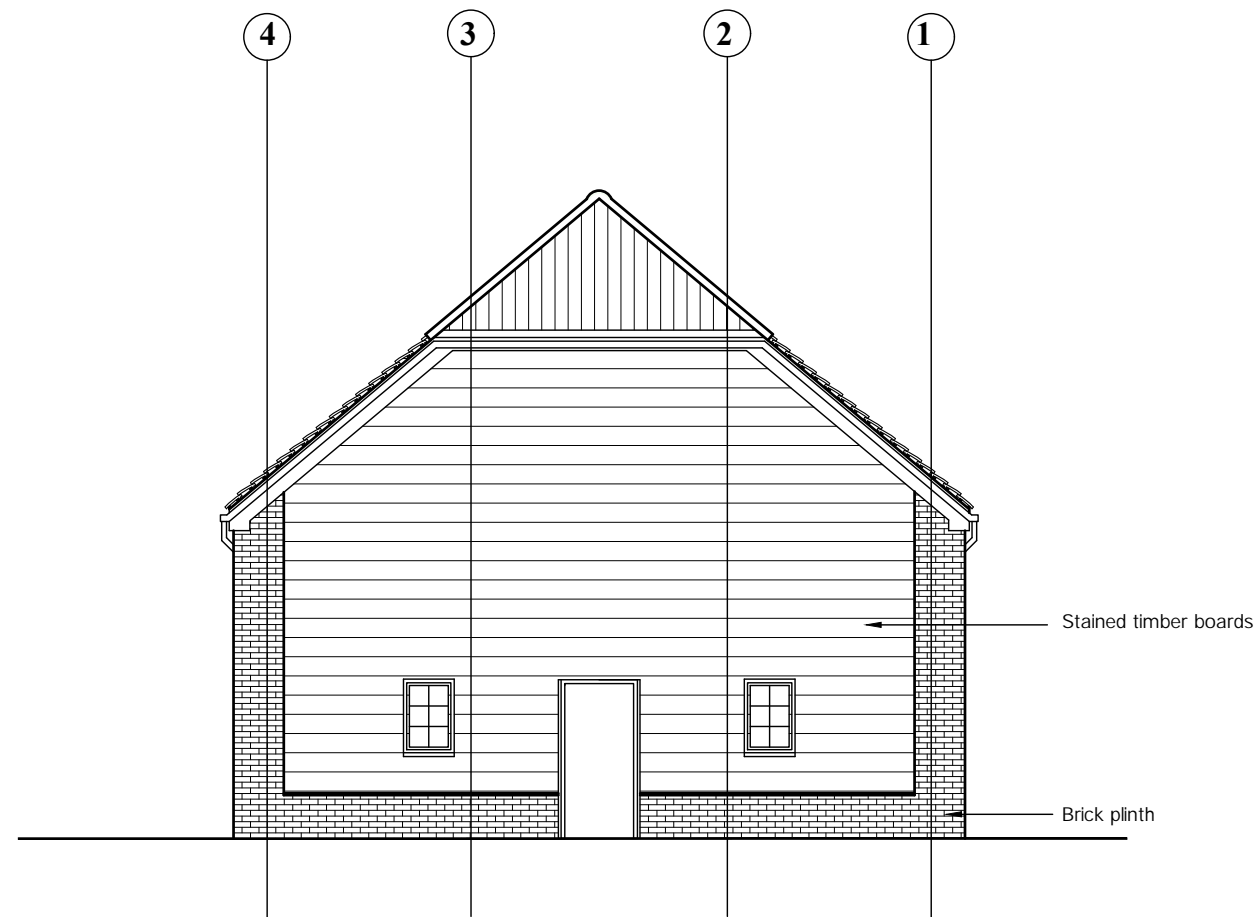



THIS DRAWING IS THE COPYRIGHT OF GUY ROBERTS ARCHITECT AND MAY NOT BE AMENDED, COPIED OR REPRODUCED WITHOUT WRITTEN PERMISSION. NO LIABILITY WILL BE ACCEPTED FOR AMENDMENTS MADE BY OTHER PERSONS.

 


NORTH WEST ELEVATION

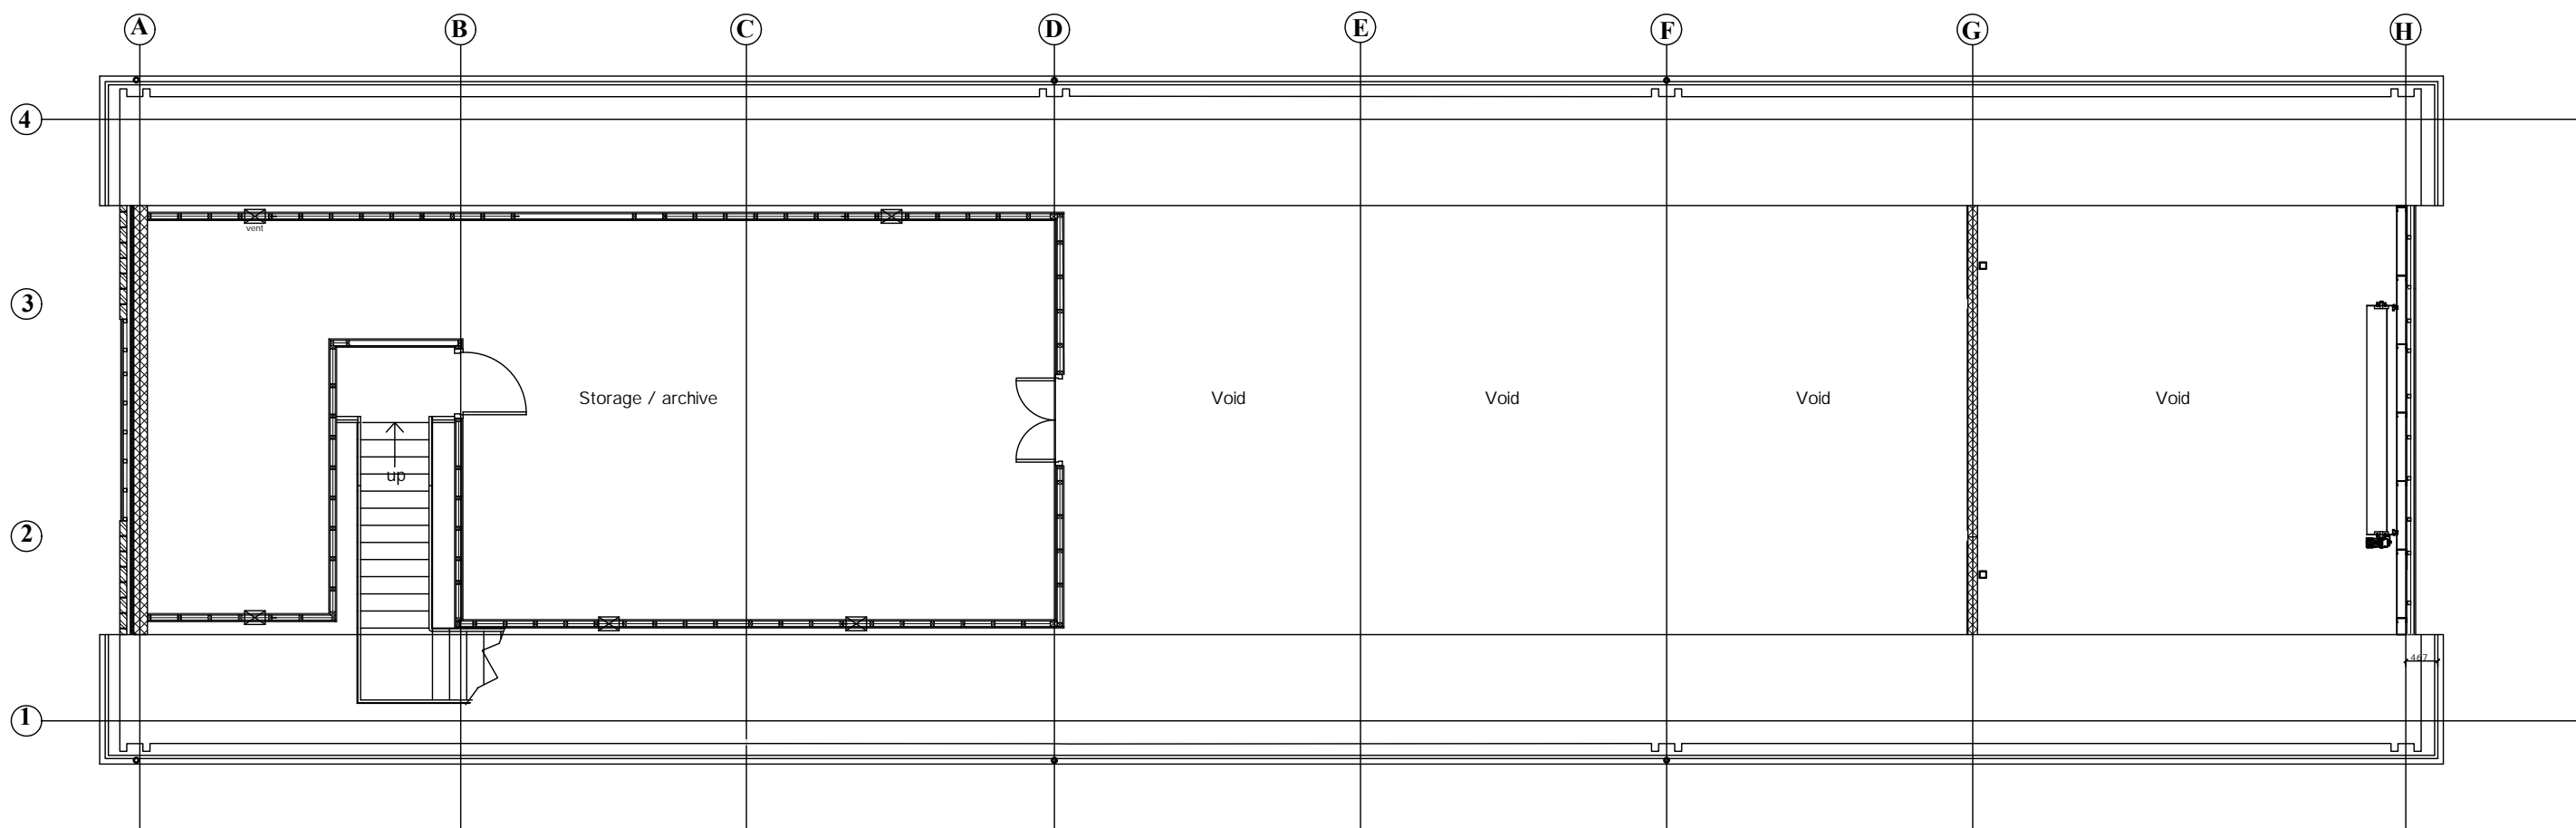


MEZZANINE PLAN

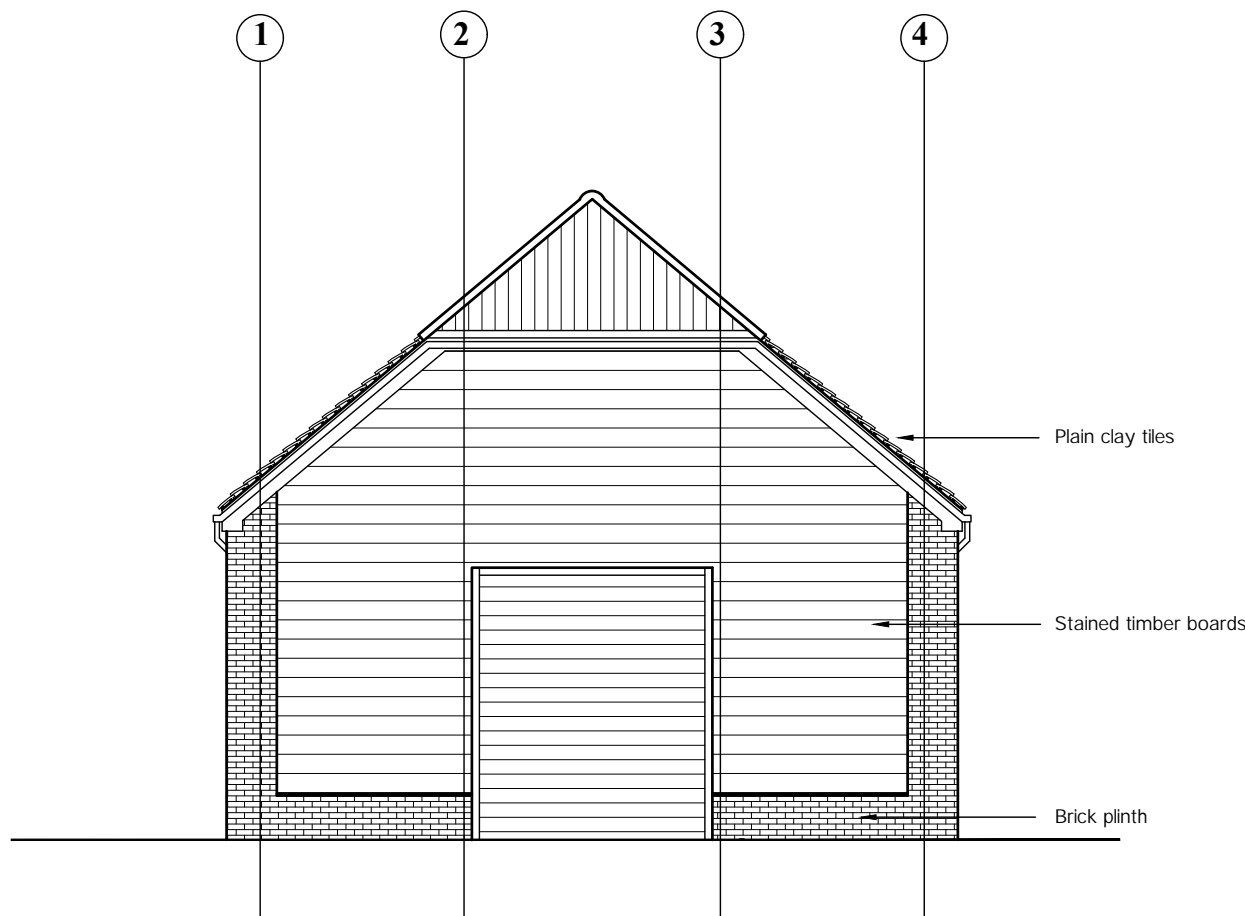

SOUTH EAST ELEVATION

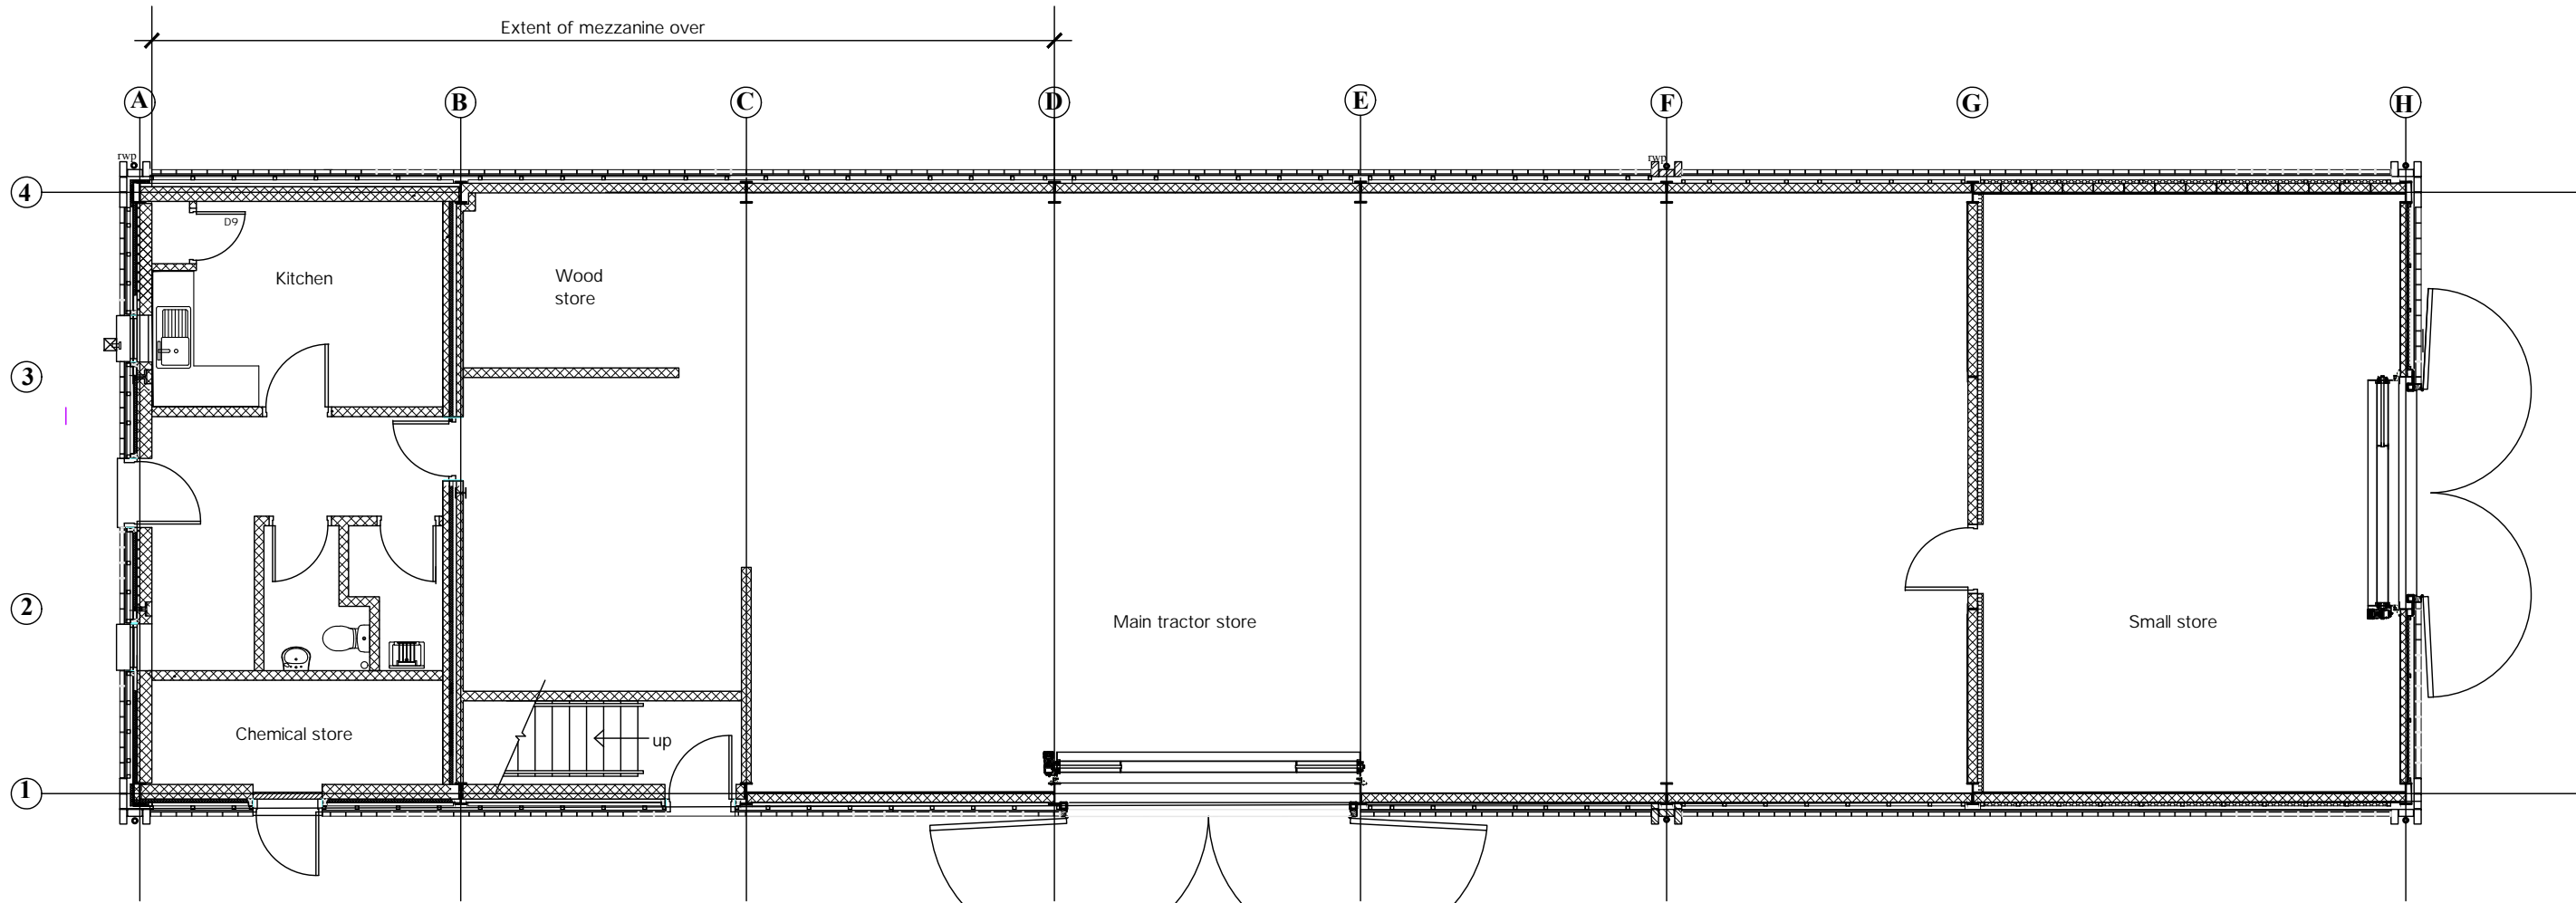

GROUND FLOOR PLAN

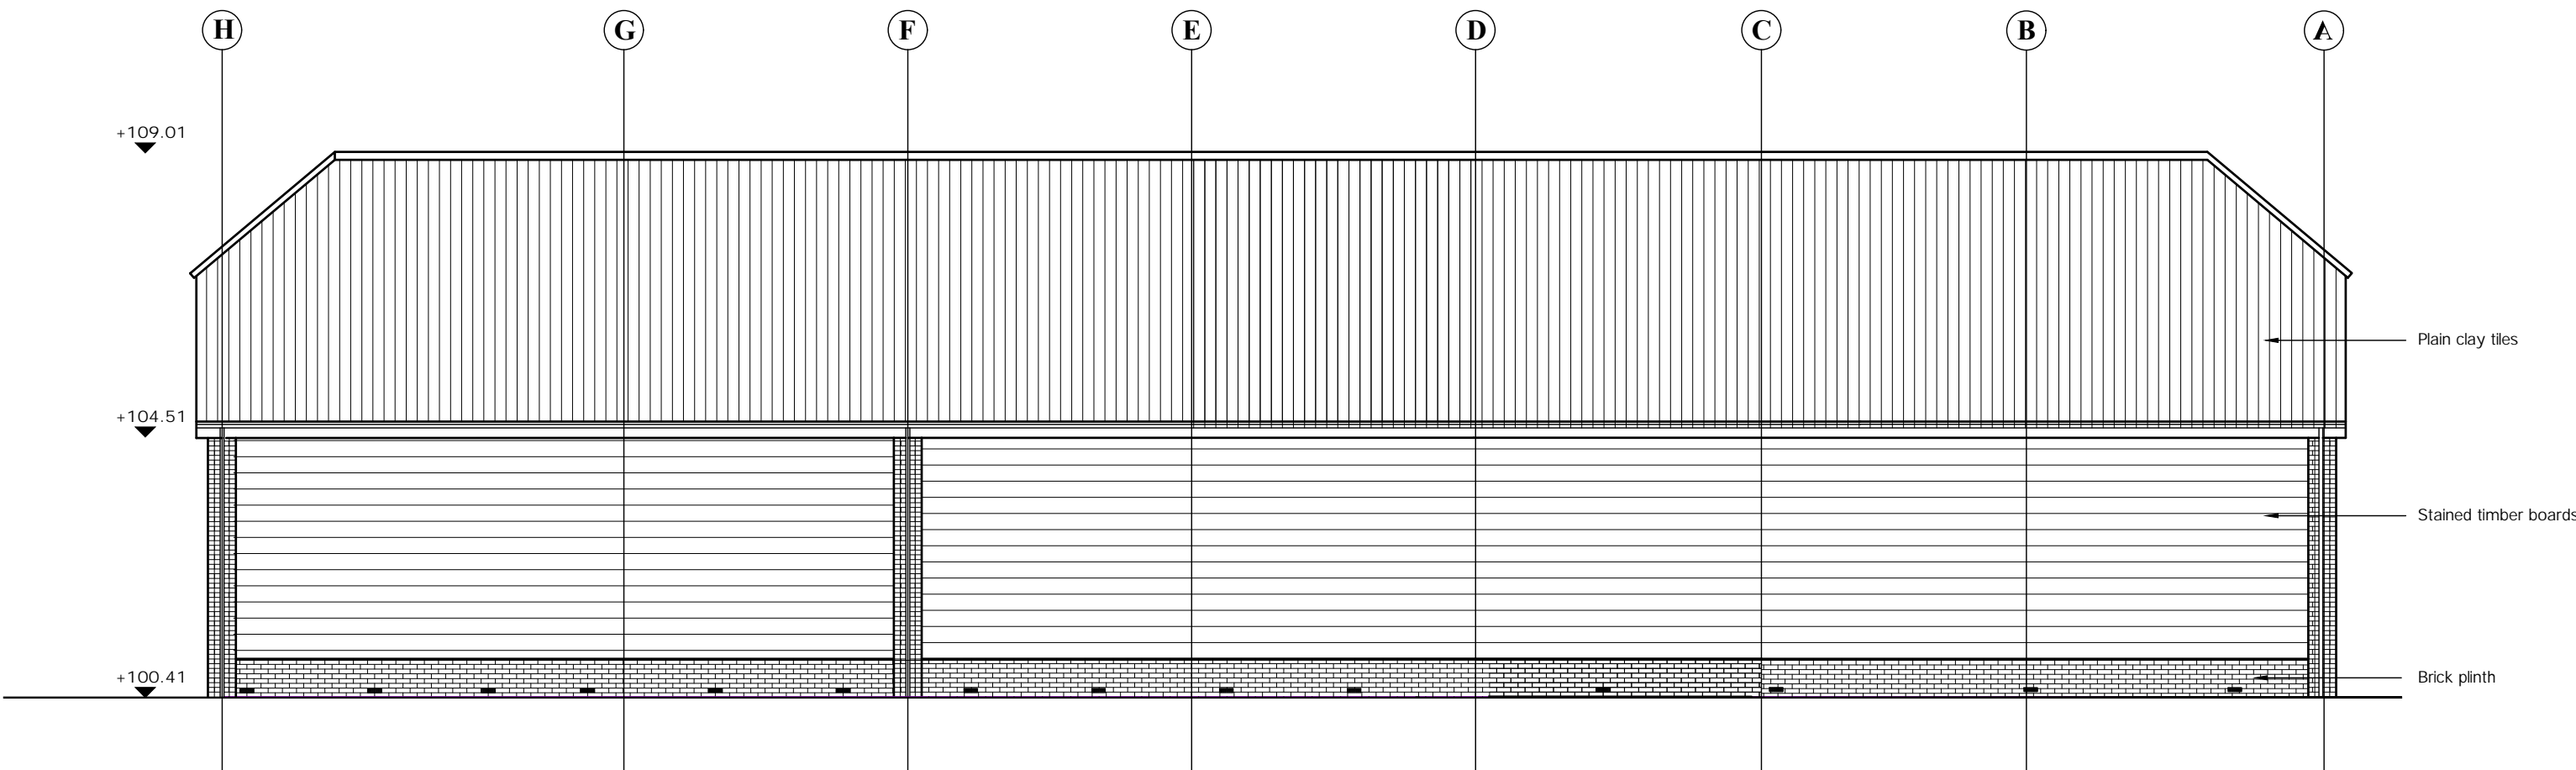

NORTH EAST ELEVATION

BARN EXTENSION

Clayton House  
Lodge Hill  
Butlers Cross  
HP17 0UR

EXISTING :  
PLANS + ELEVATIONS

GUY ROBERTS R.I.B.A.  
2 THE CROSSING COTTAGES  
74 NETHERCOTE ROAD  
TACOLEY  
OXON. OX5 3AT  
T: 07971 970 311  
E: info@guyr.co.uk

scale	date	drawn by
1:100 @ A1	08.07.21	GNR
project	dwg. no.	rev.
2053	PA_203	