
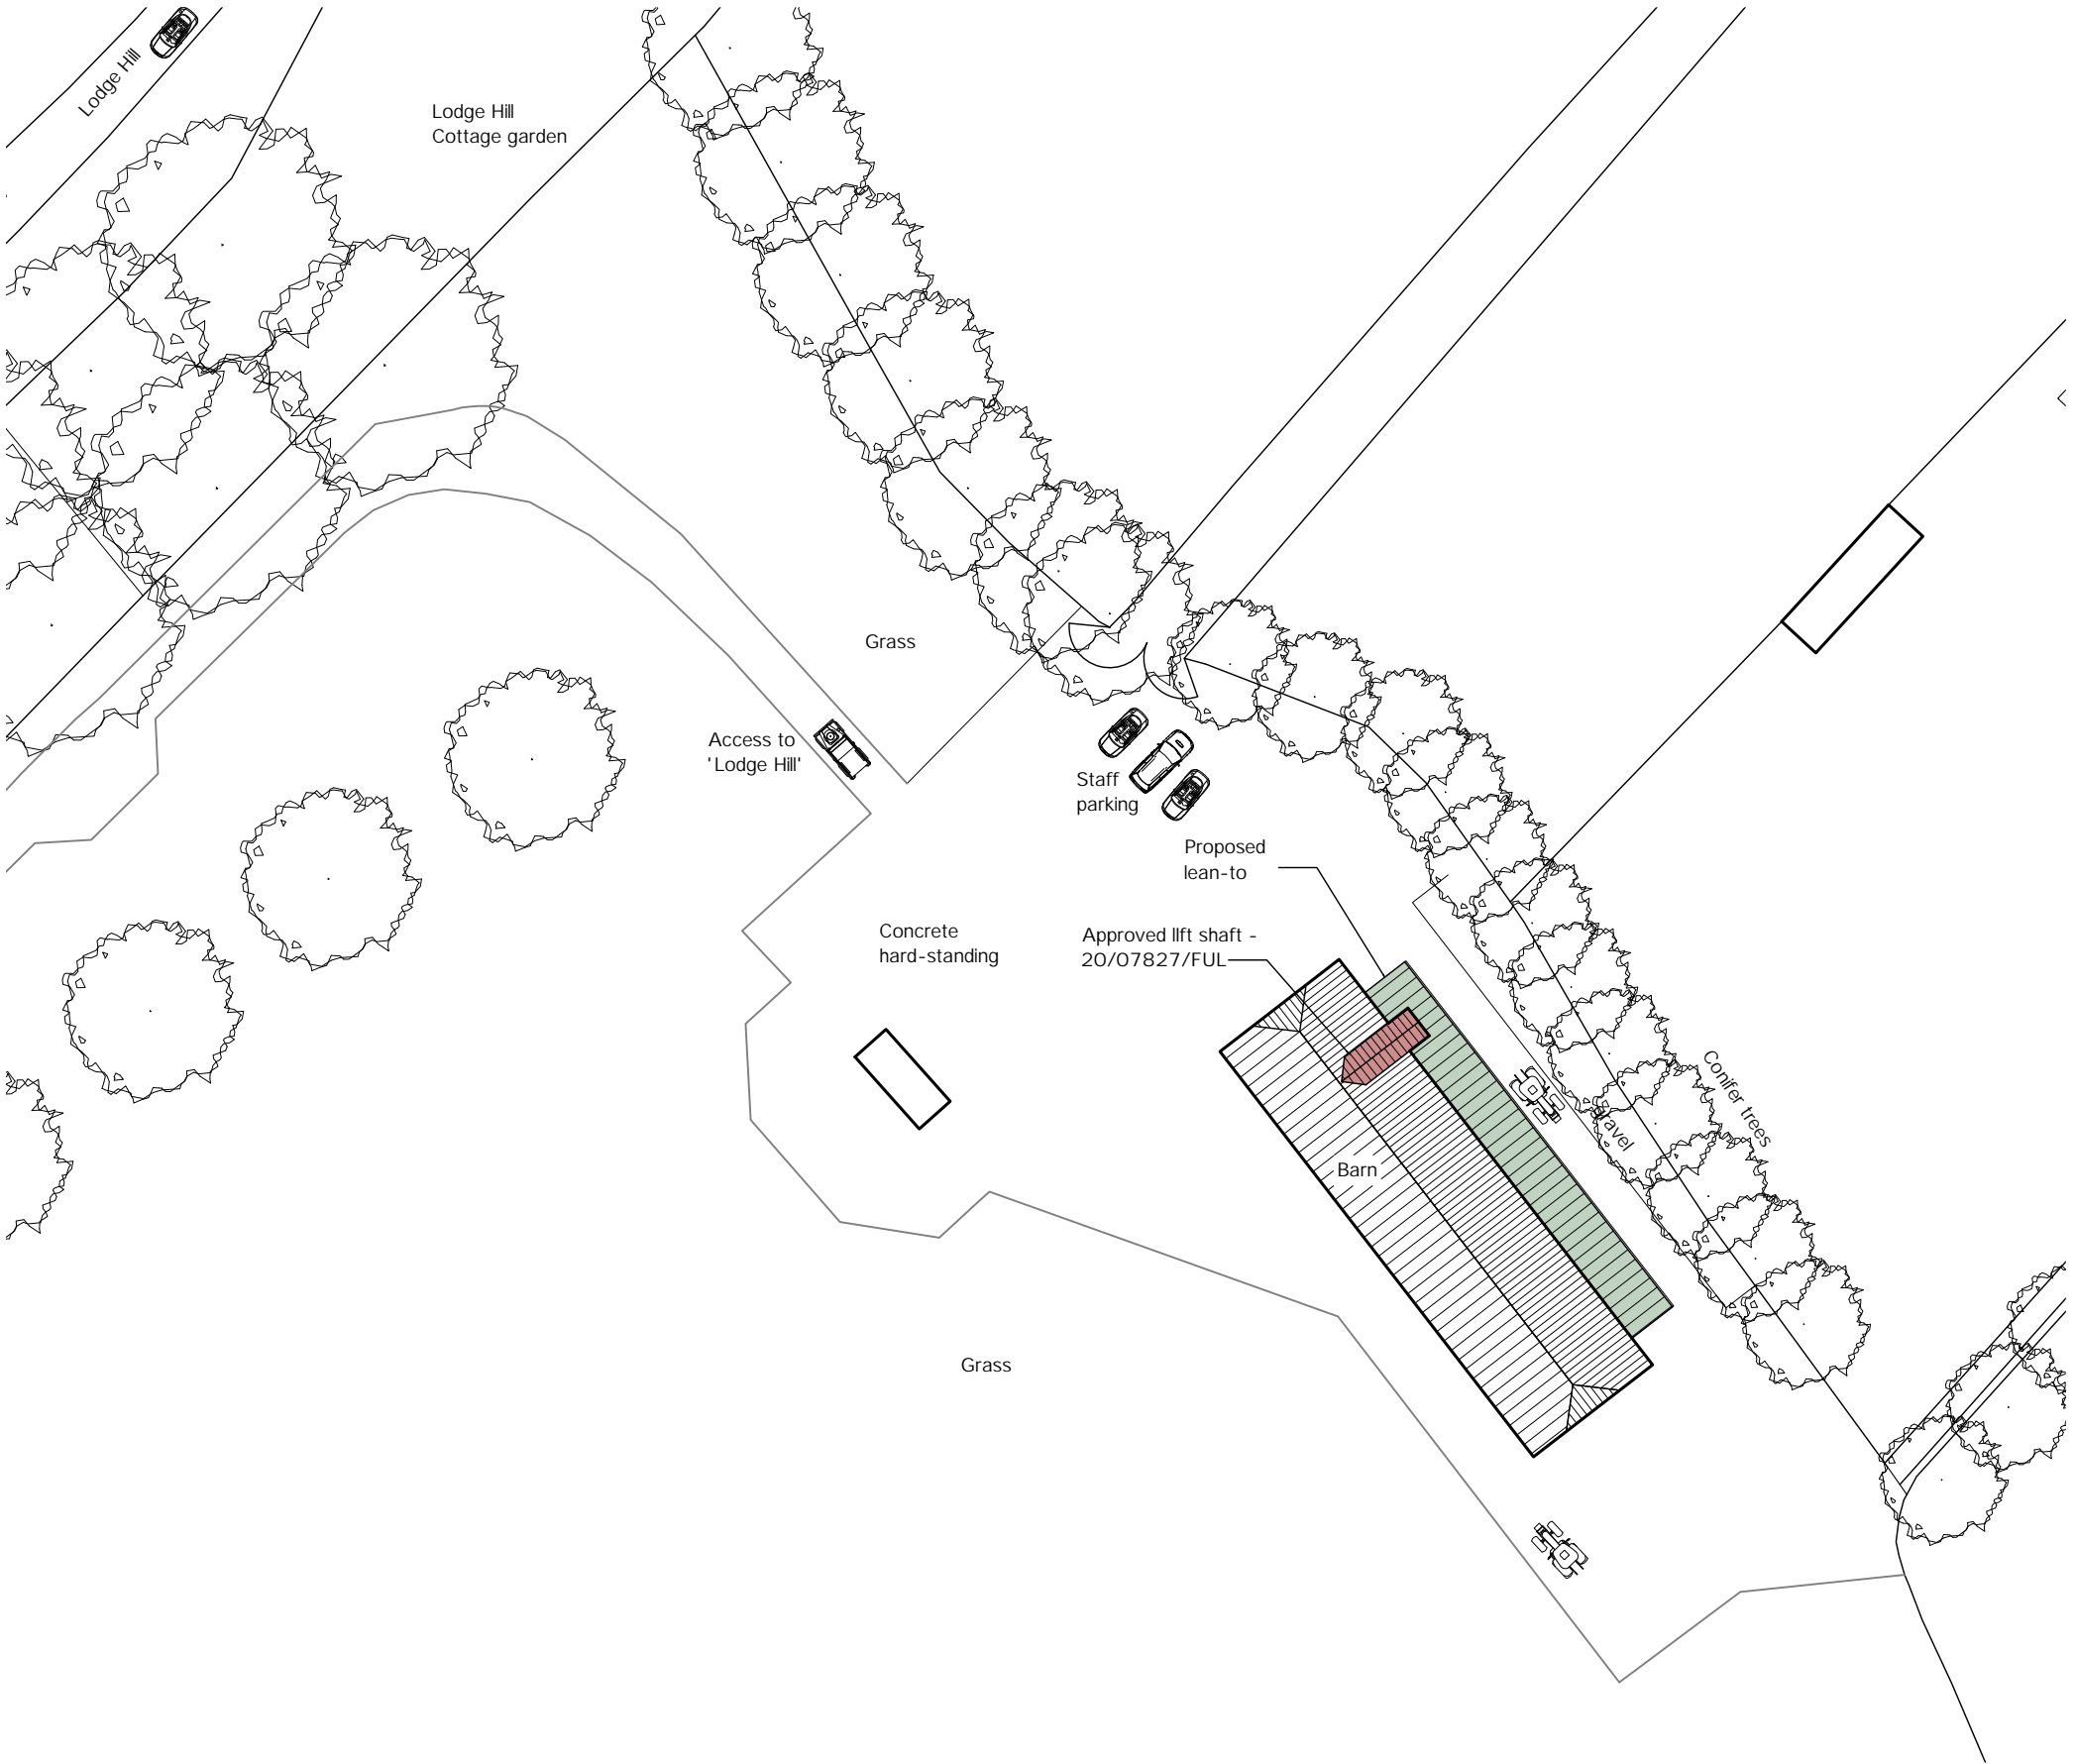
 


THIS DRAWING IS THE COPYRIGHT OF GUY ROBERTS ARCHITECT
AND MAY NOT BE AMENDED, COPIED OR REPRODUCED WITHOUT
WRITTEN PERMISSION. NO LIABILITY WILL BE ACCEPTED FOR
AMENDMENTS MADE BY OTHER PERSONS.

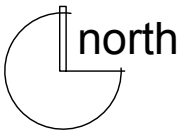

BARN EXTENSION		
Clayton House Lodge Hill Butlers Cross HP17 0UR		
SITE PLAN		
GUY ROBERTS R.I.B.A. 2 THE CROSSING COTTAGES 74 NETHERCOTE ROAD TACKLEY OXON. OX5 3AT T: 07971 970 311 E: info@guyr.co.uk		
scale	date	drawn by
1: 500@A3	08.07.21	GR
project	dwg. no.	rev.
2053	PA 202	