
 


Site Plan - 32 Windmill Hill, HP27 0EP

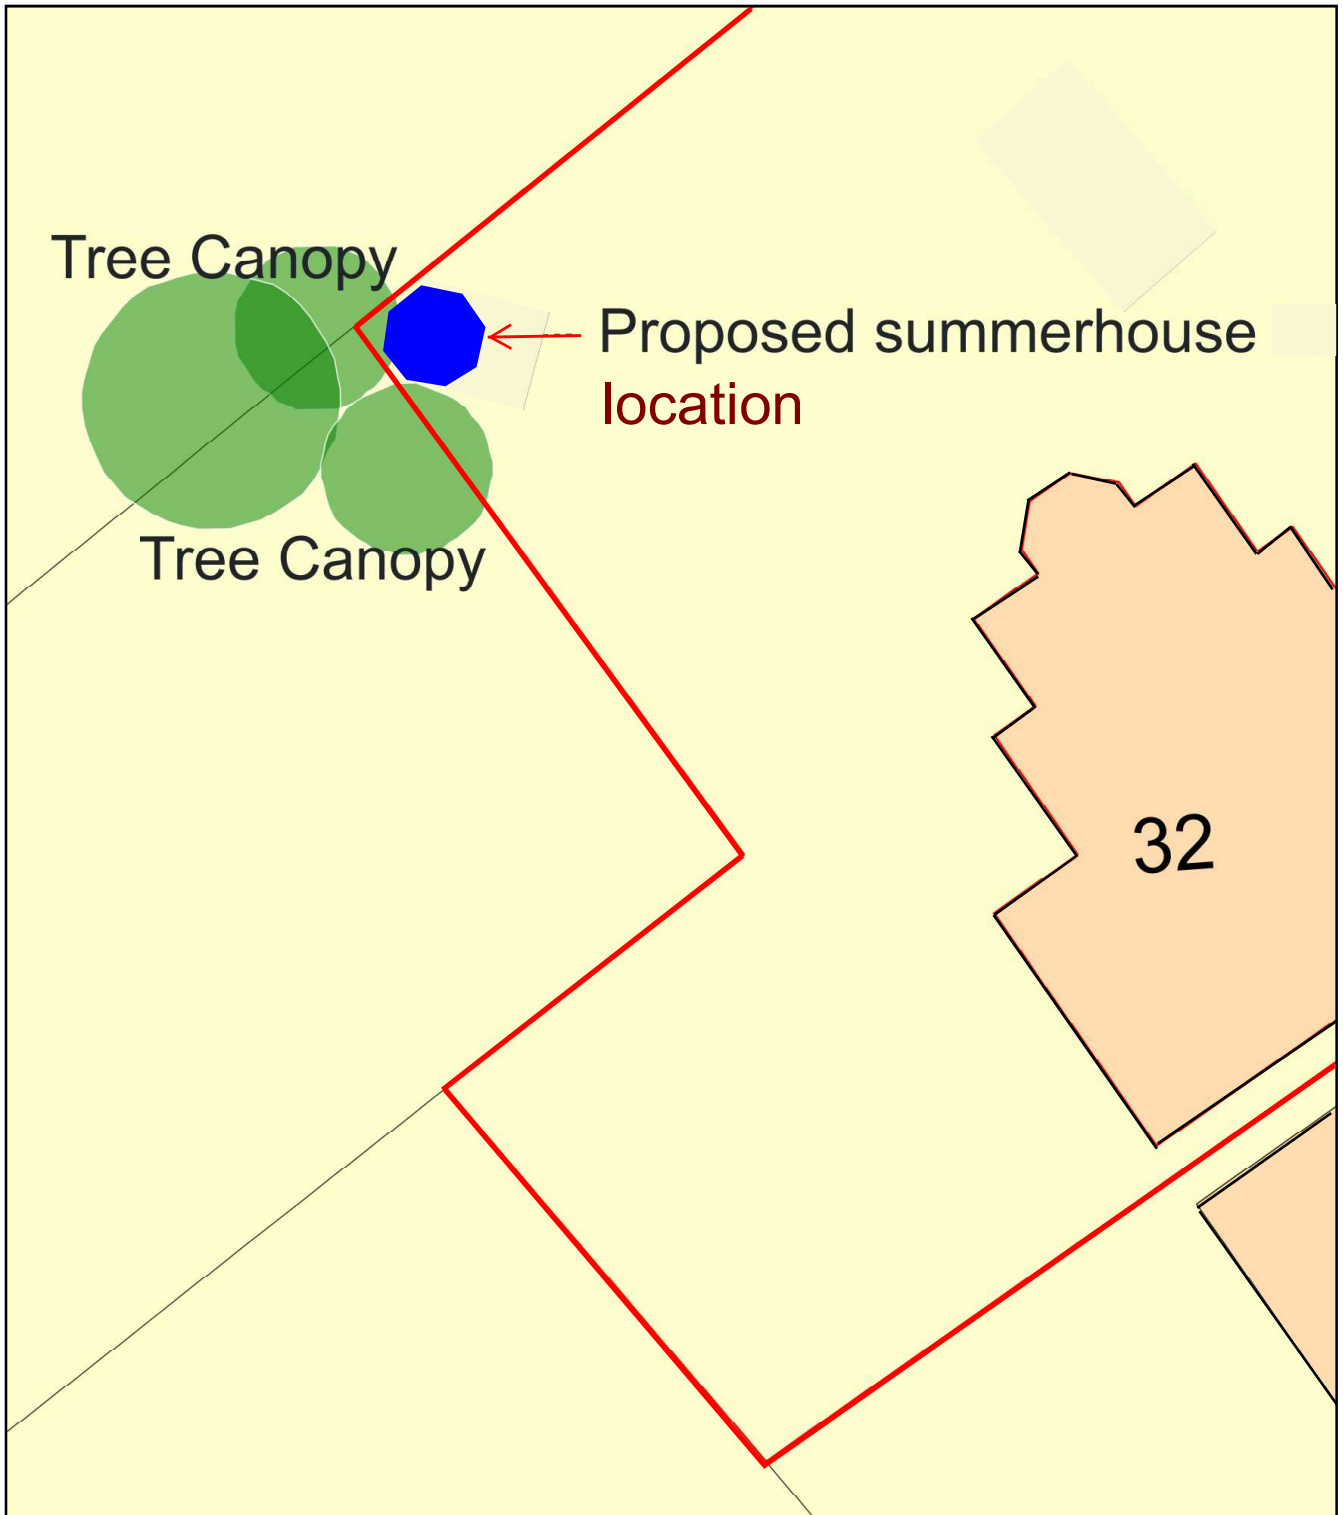

Plan Produced for: Planning
Date Produced: 26 Jul 2021
Plan Reference Number: TQRQM21207130451357
Scale: 1:200 @ A4