




REAR ELEVATION AS PROPOSED

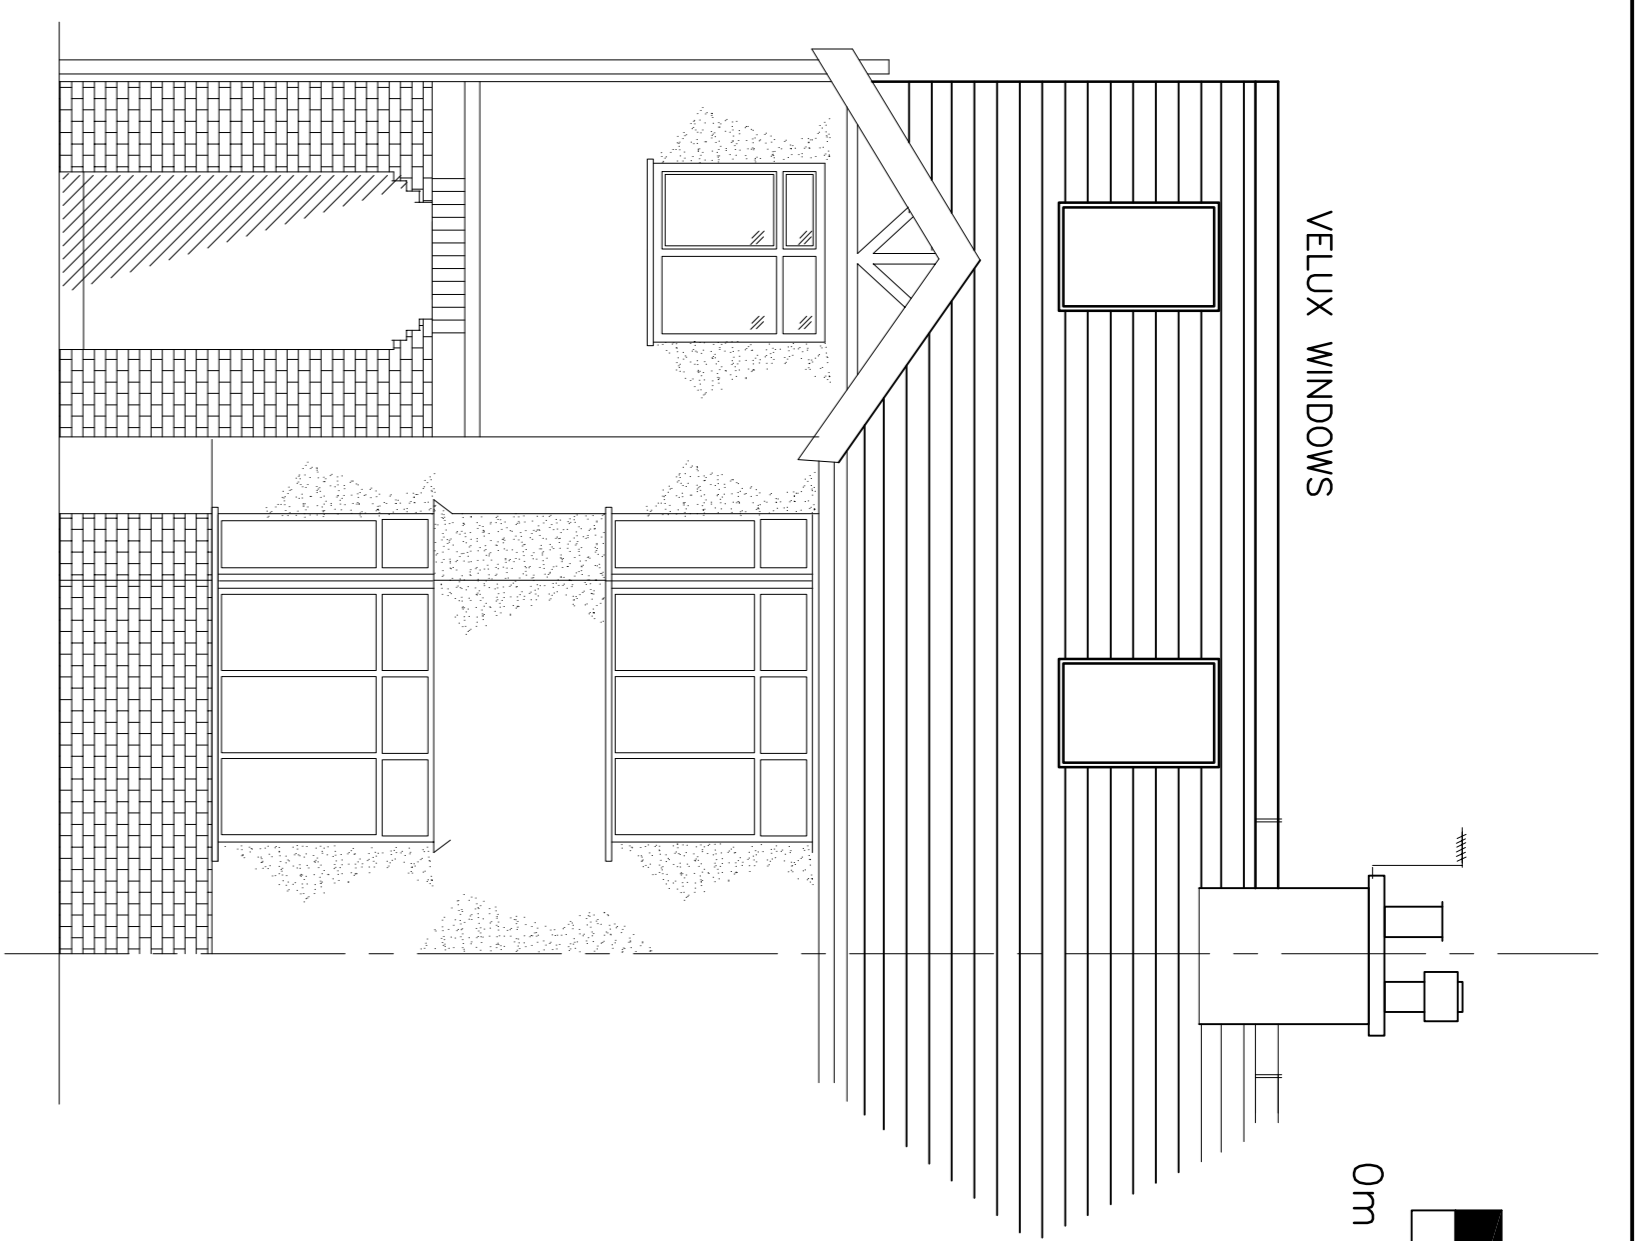

FRONT ELEVATION AS PROPOSED

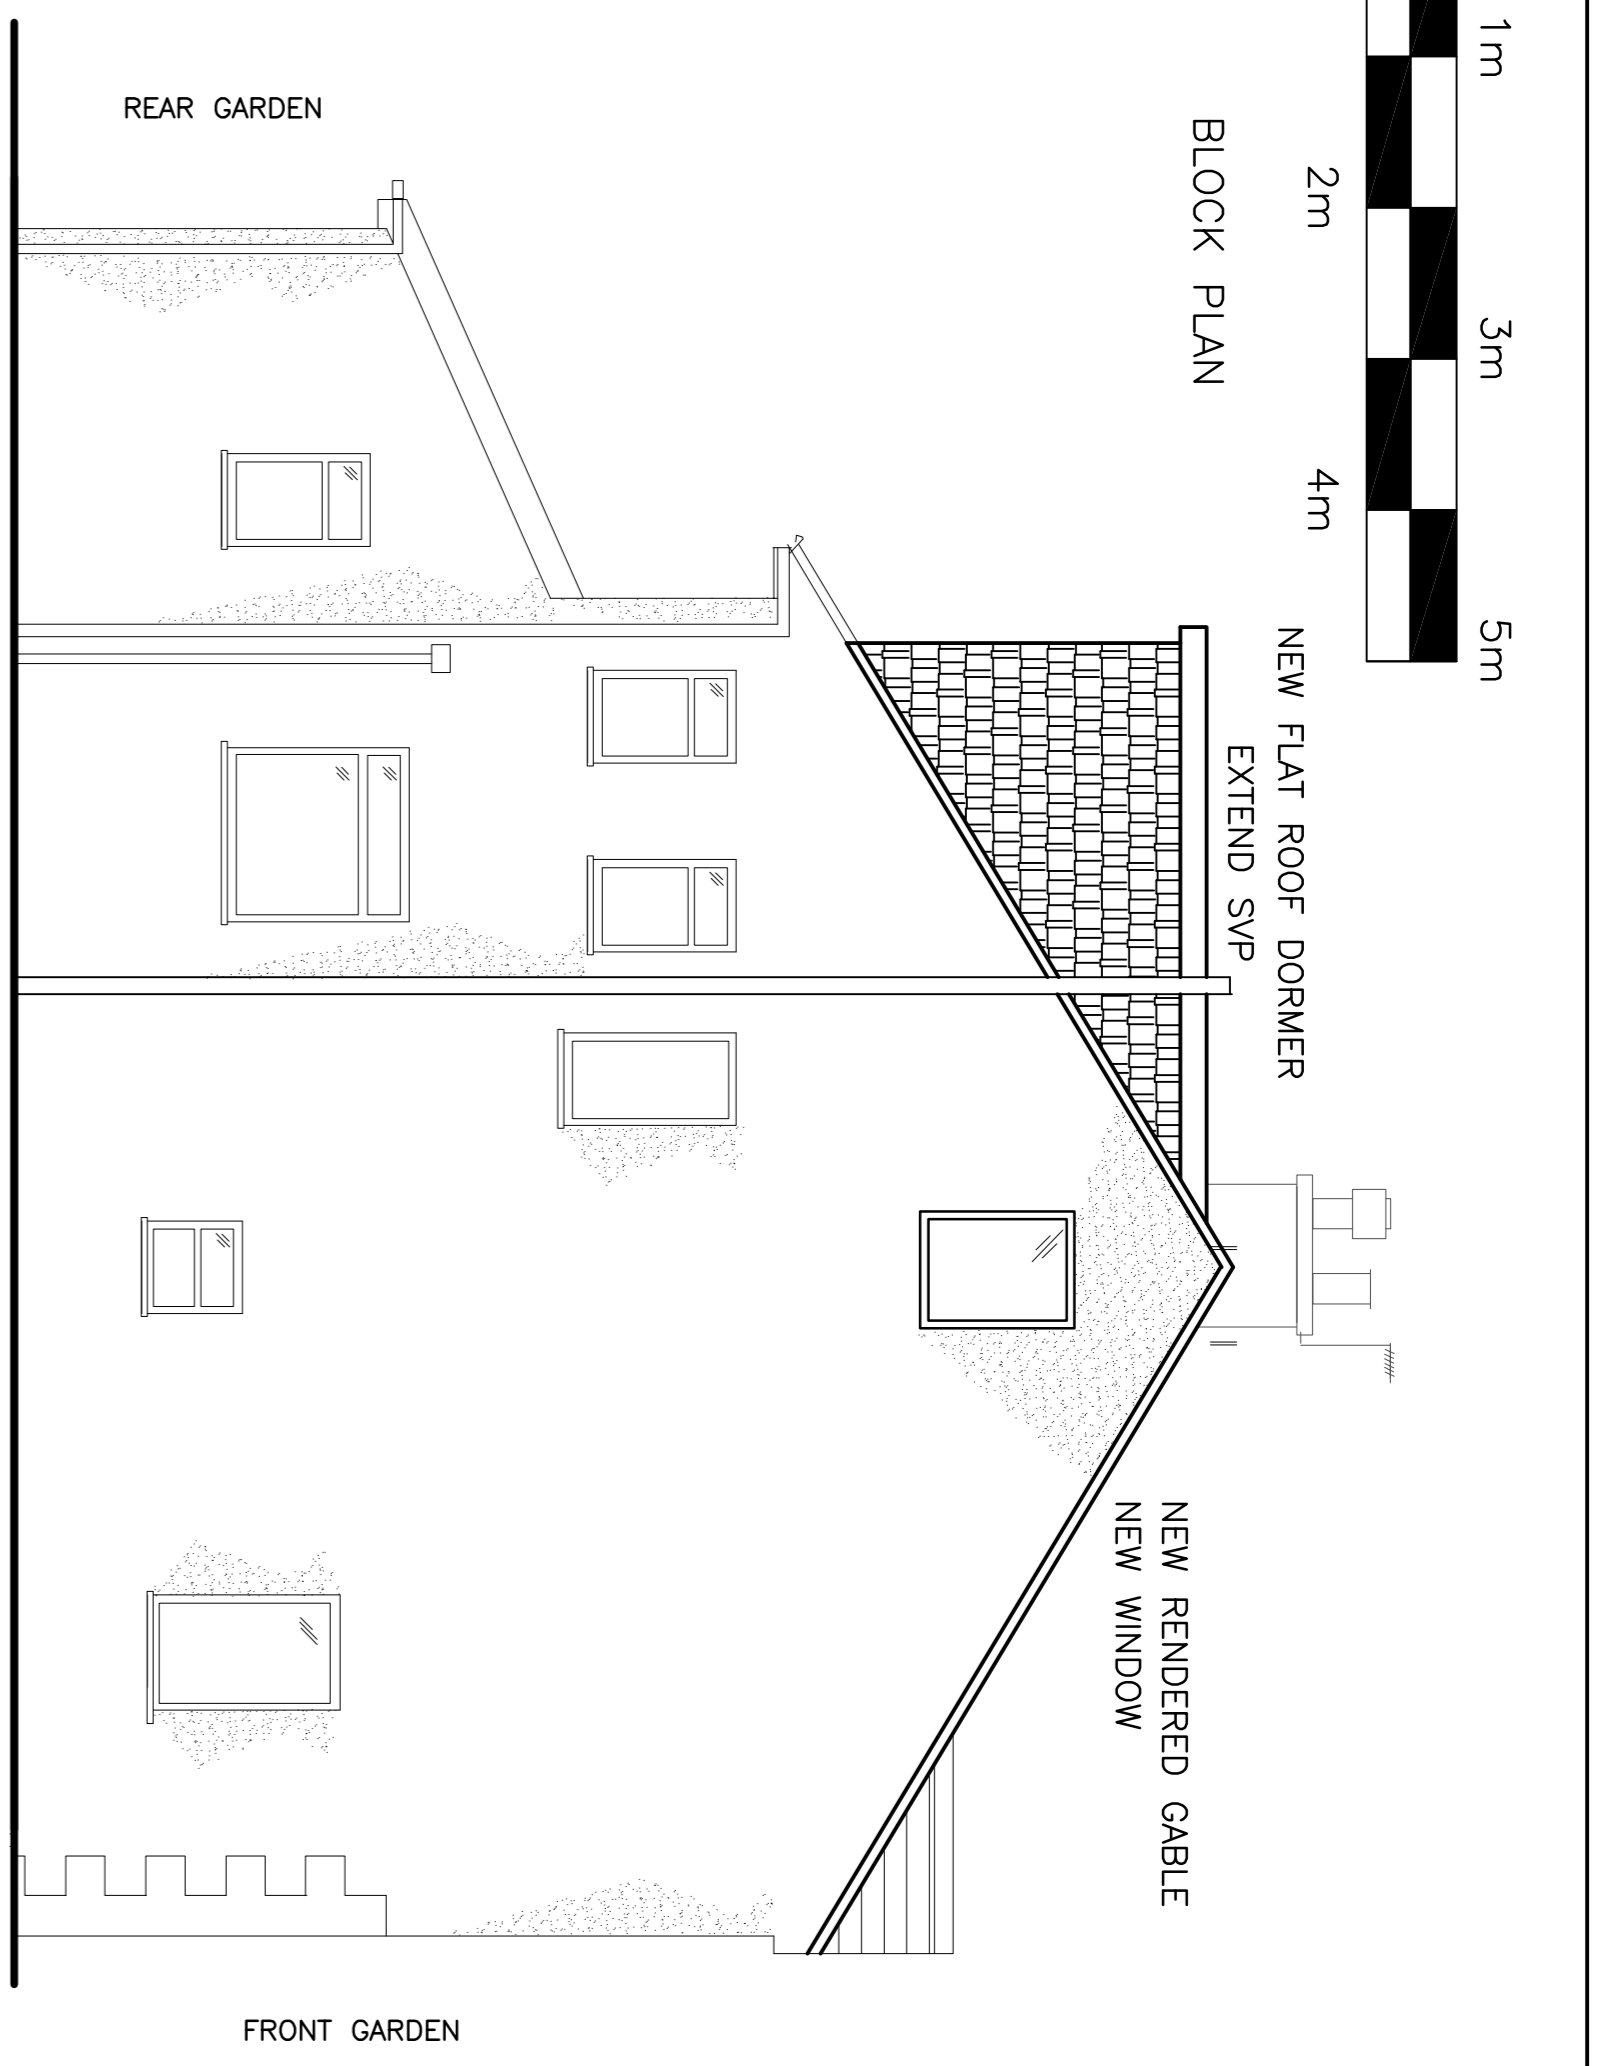


SIDE ELEVATION AS PROPOSED

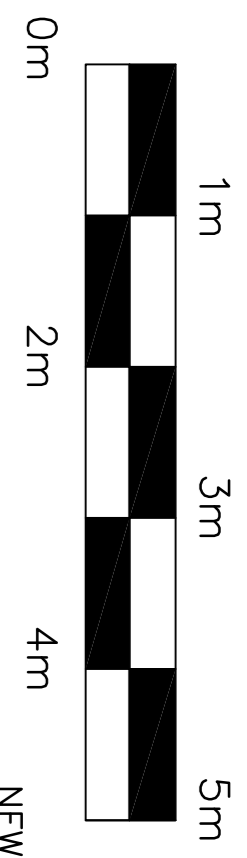


BLOCK PLAN


FOR EXISTING PLANS & ELEVATIONS SEE DRG 01

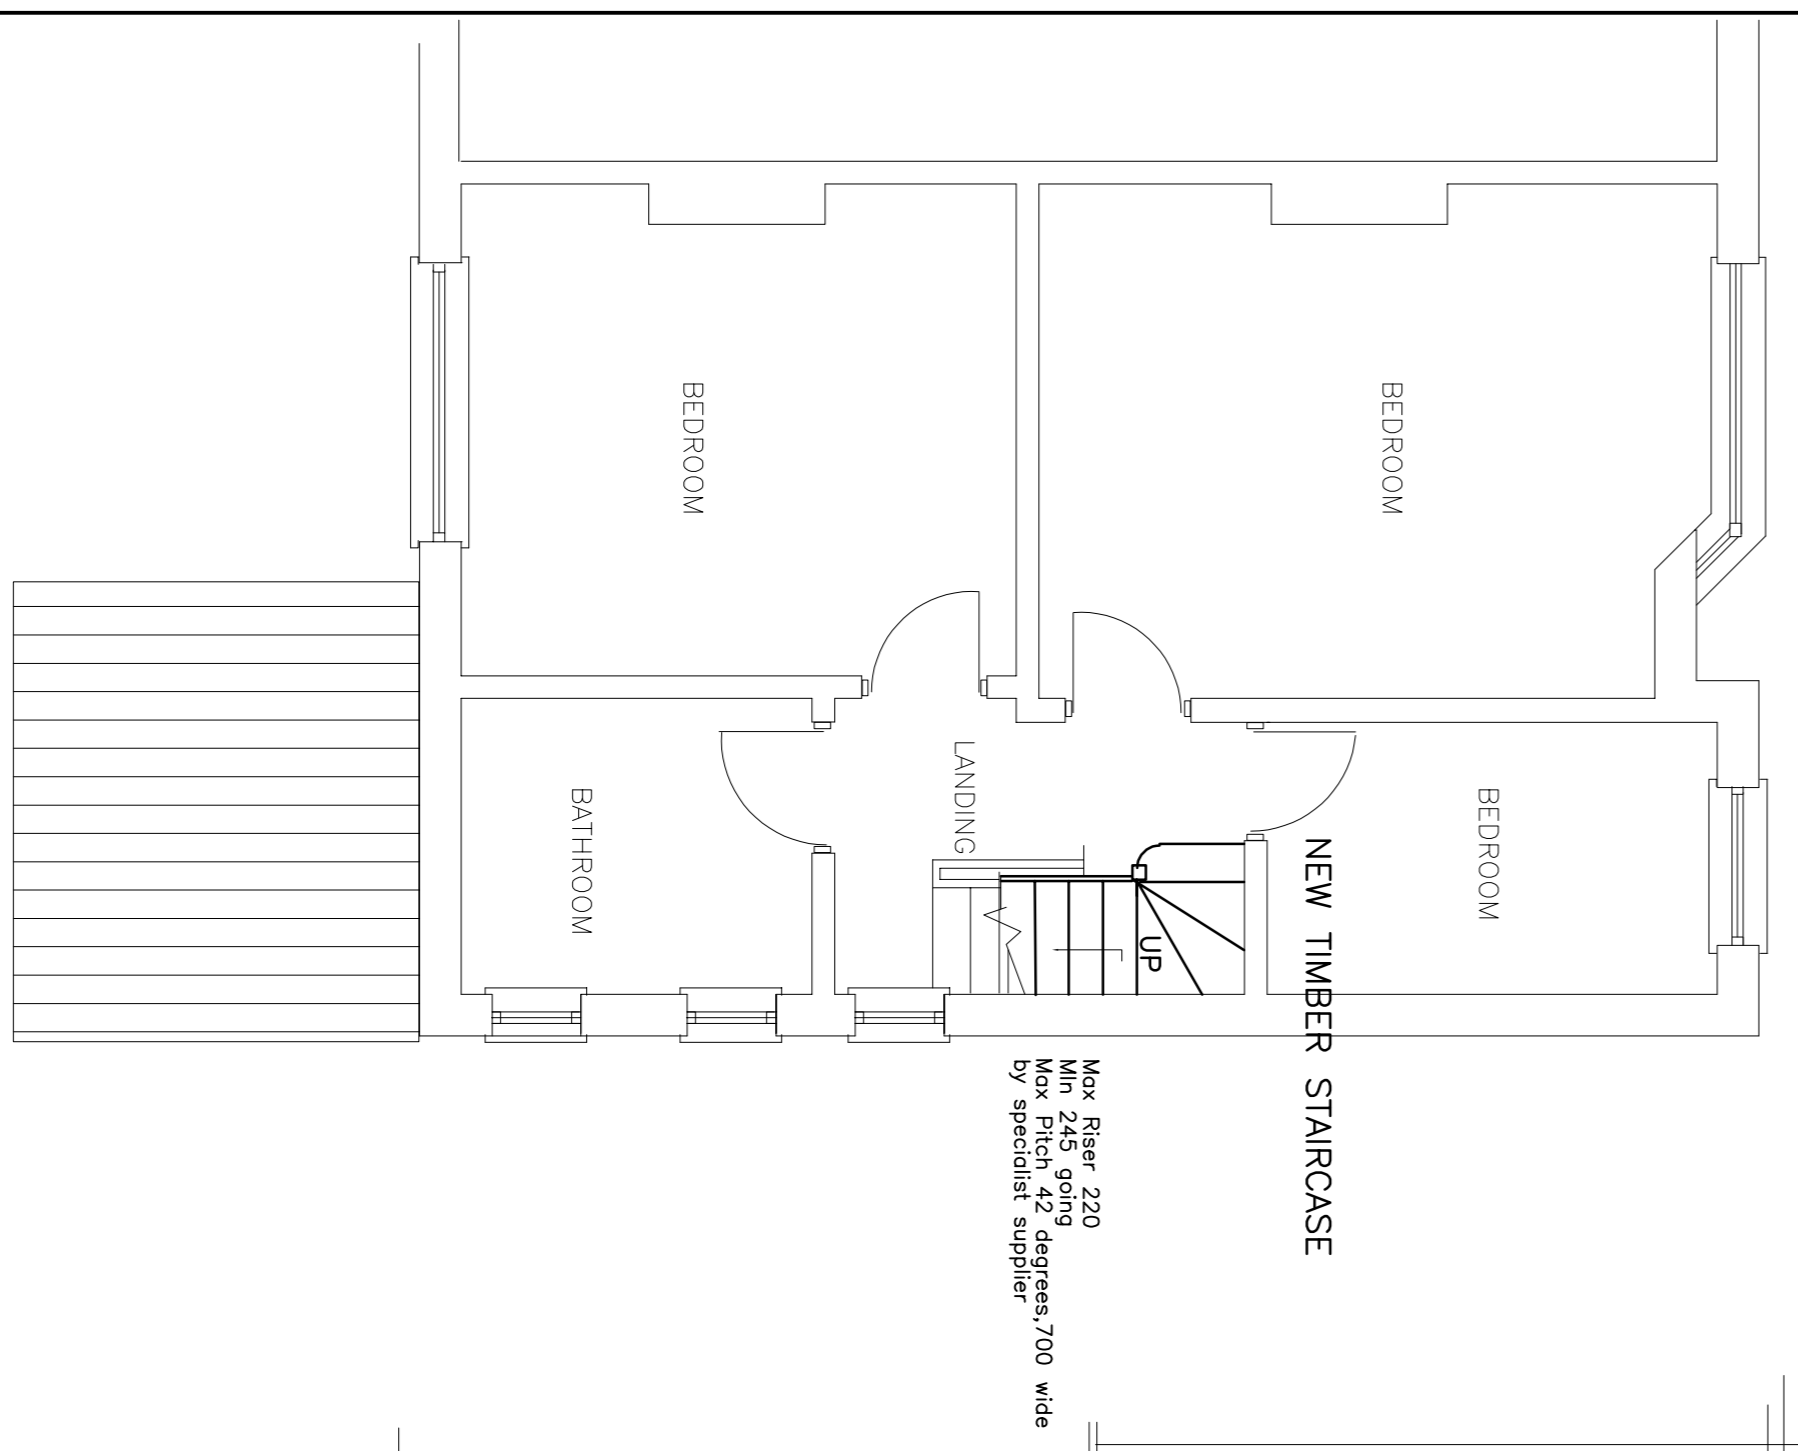


PLAN ON FIRST FLOOR AS PROPOSED

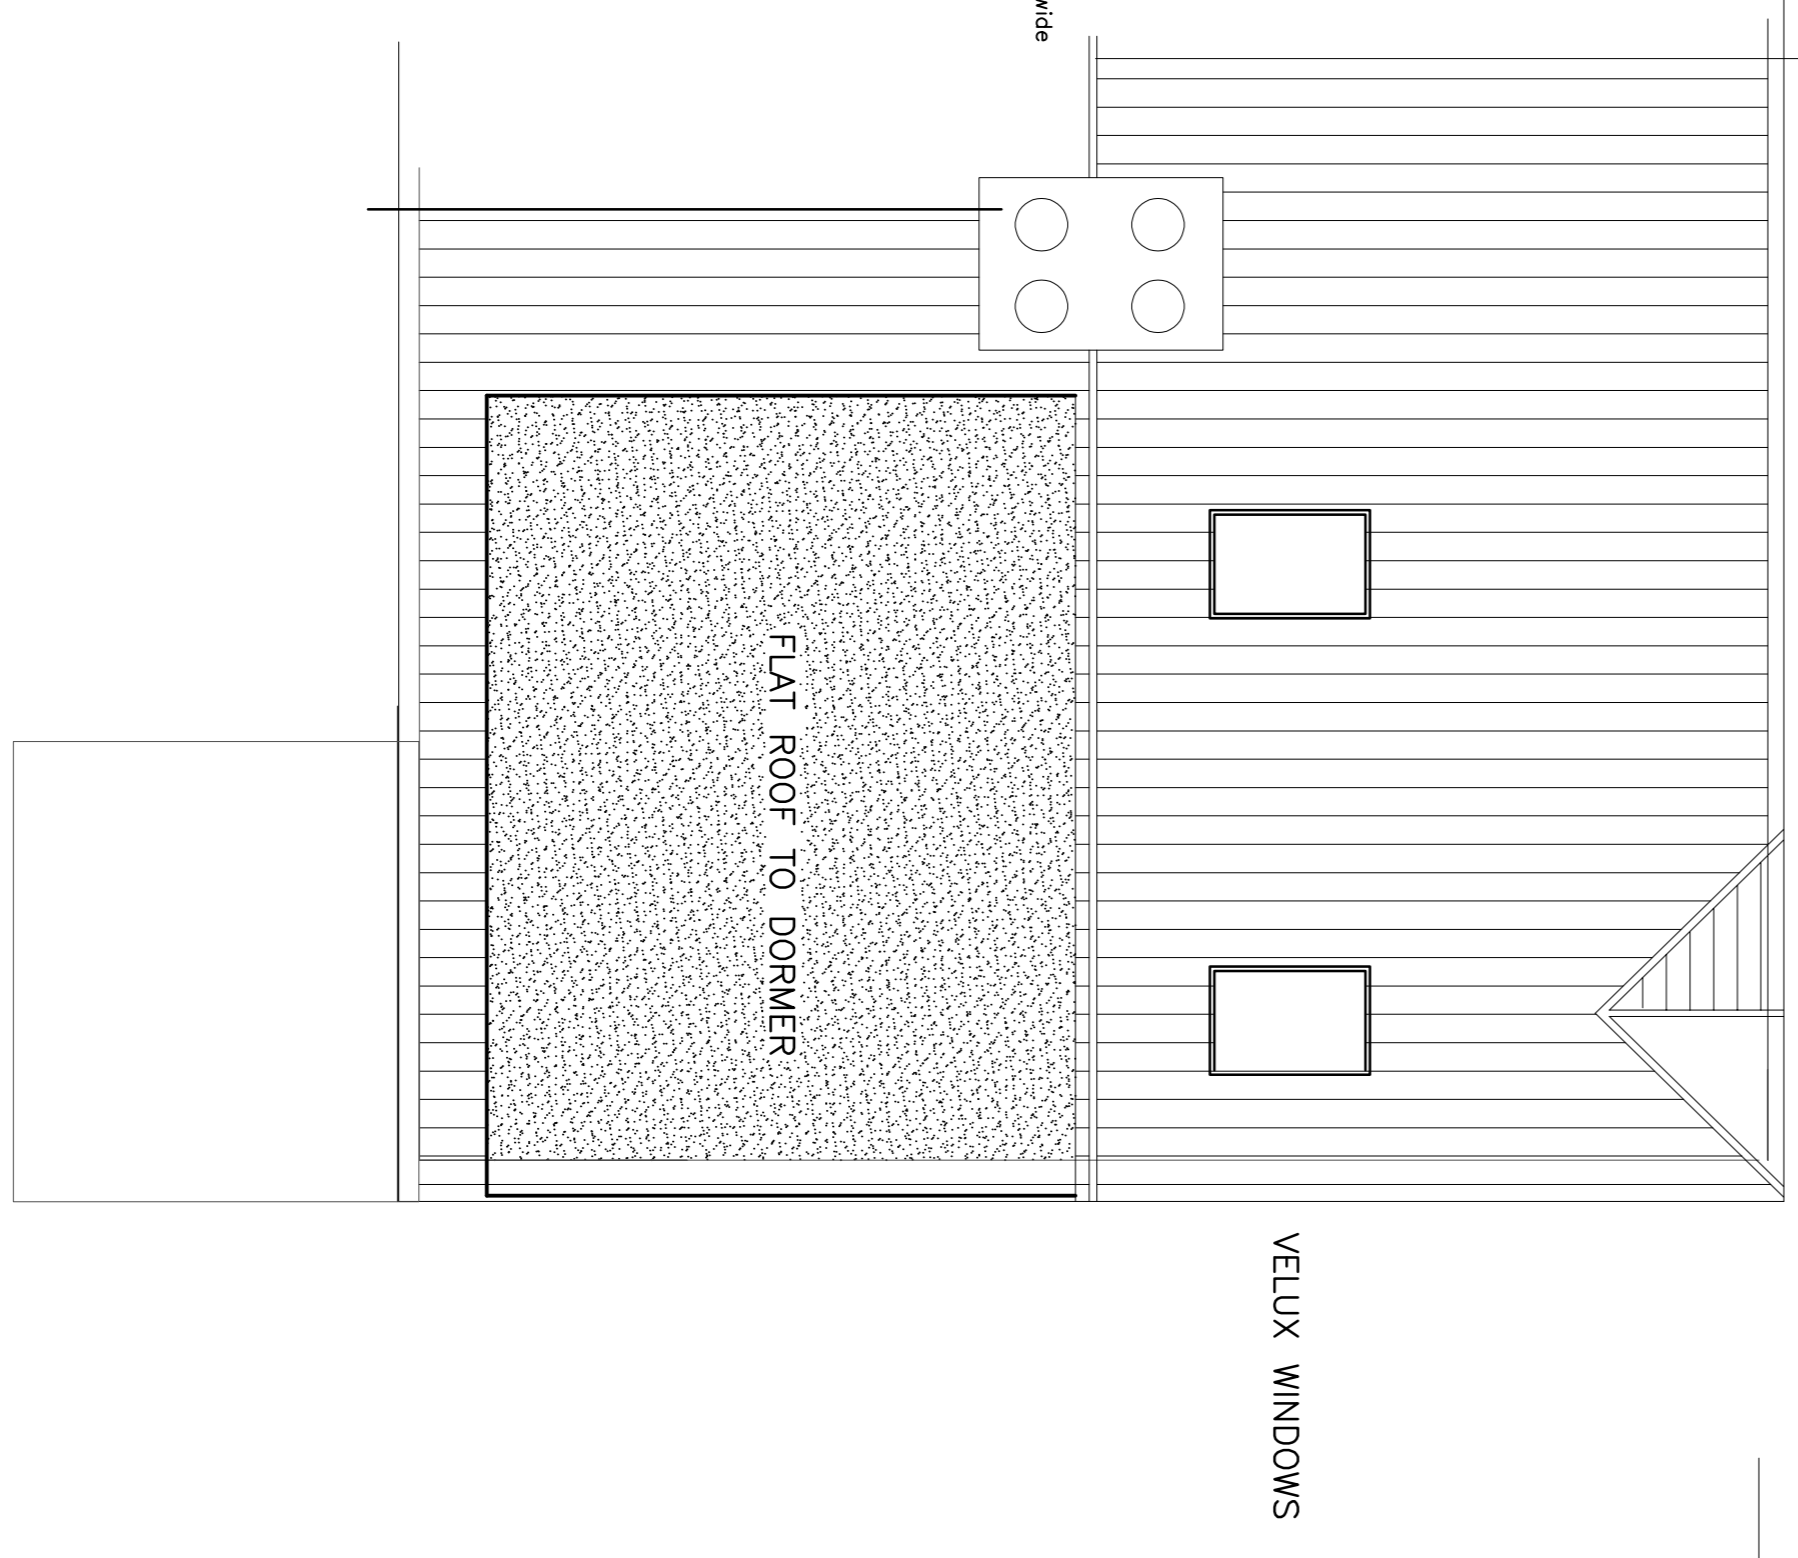

PLAN ON ROOF AS PROPOSED

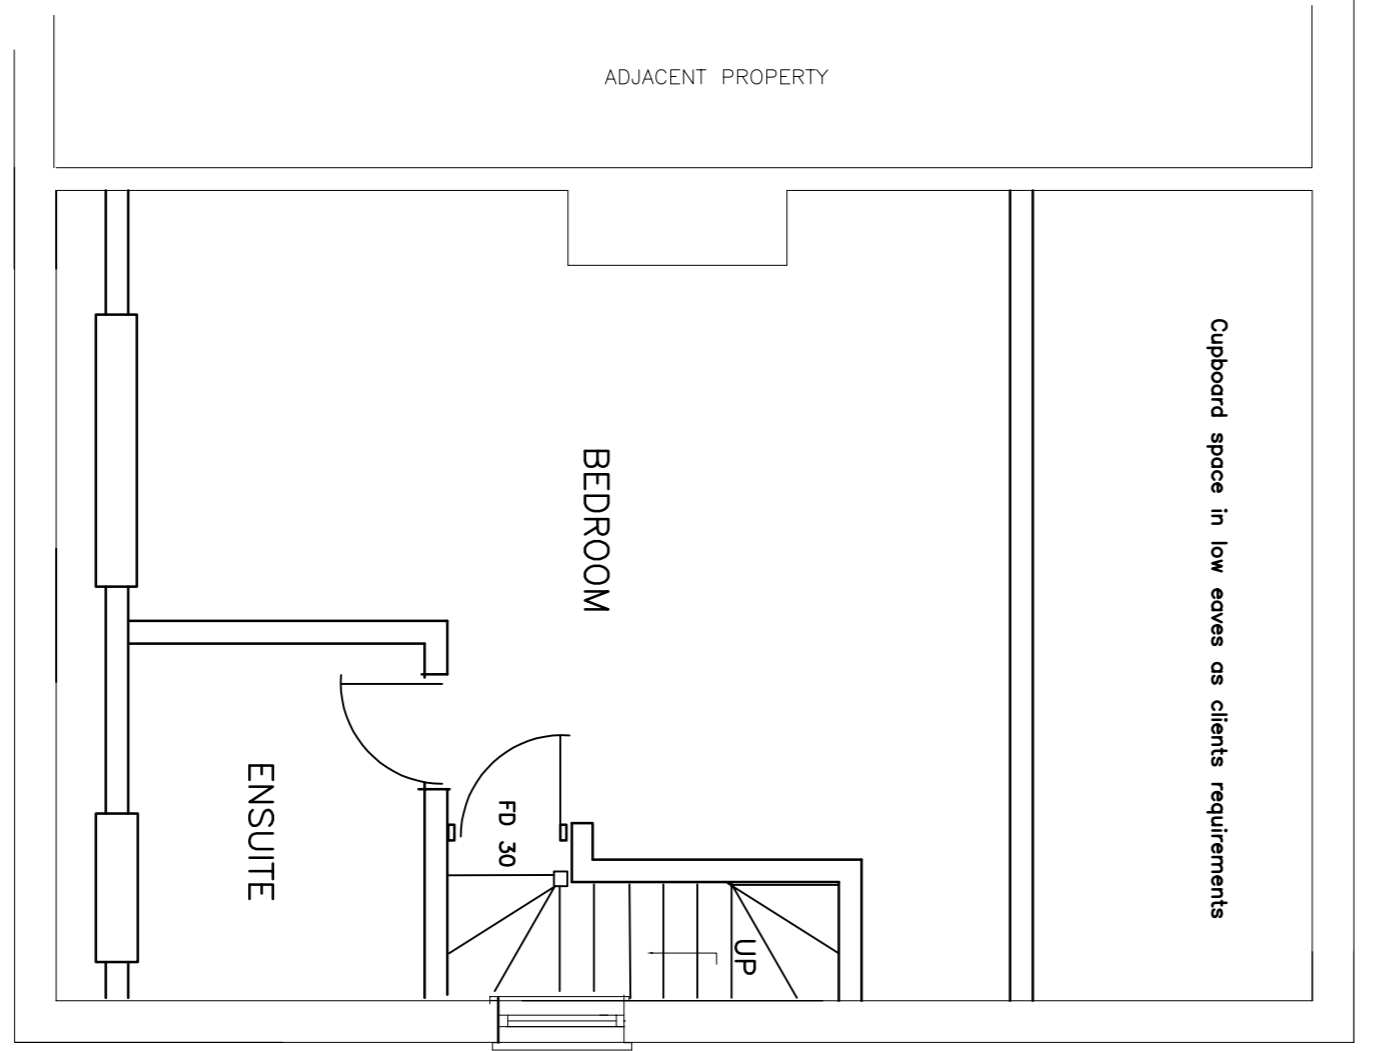

PLAN ON ATTIC AS PROPOSED

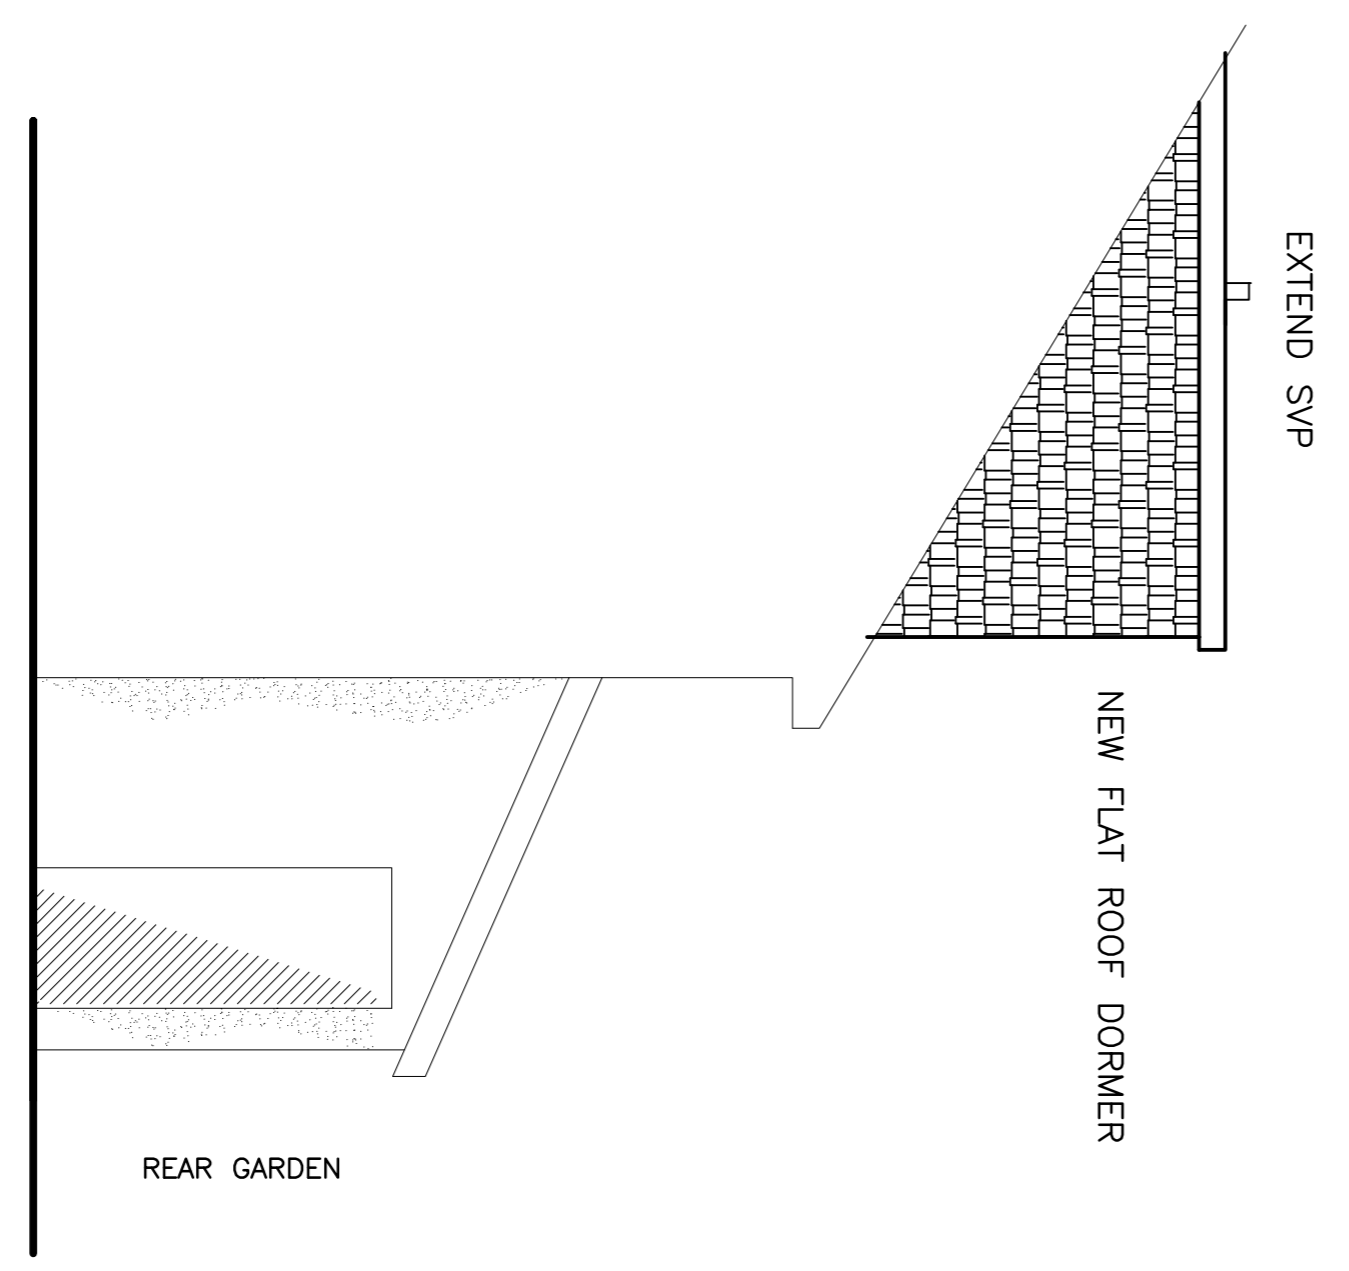

SIDE ELEVATION AS PROPOSED

Proposed Elevations & Floor Plans
Mrs C
55 Doneswell Drive - Moreton
CH46 1 QD
Proposed Attic Conversion

JUNE 2021
Scale 1 : 50
DRG. 02