




BLOCK PLAN

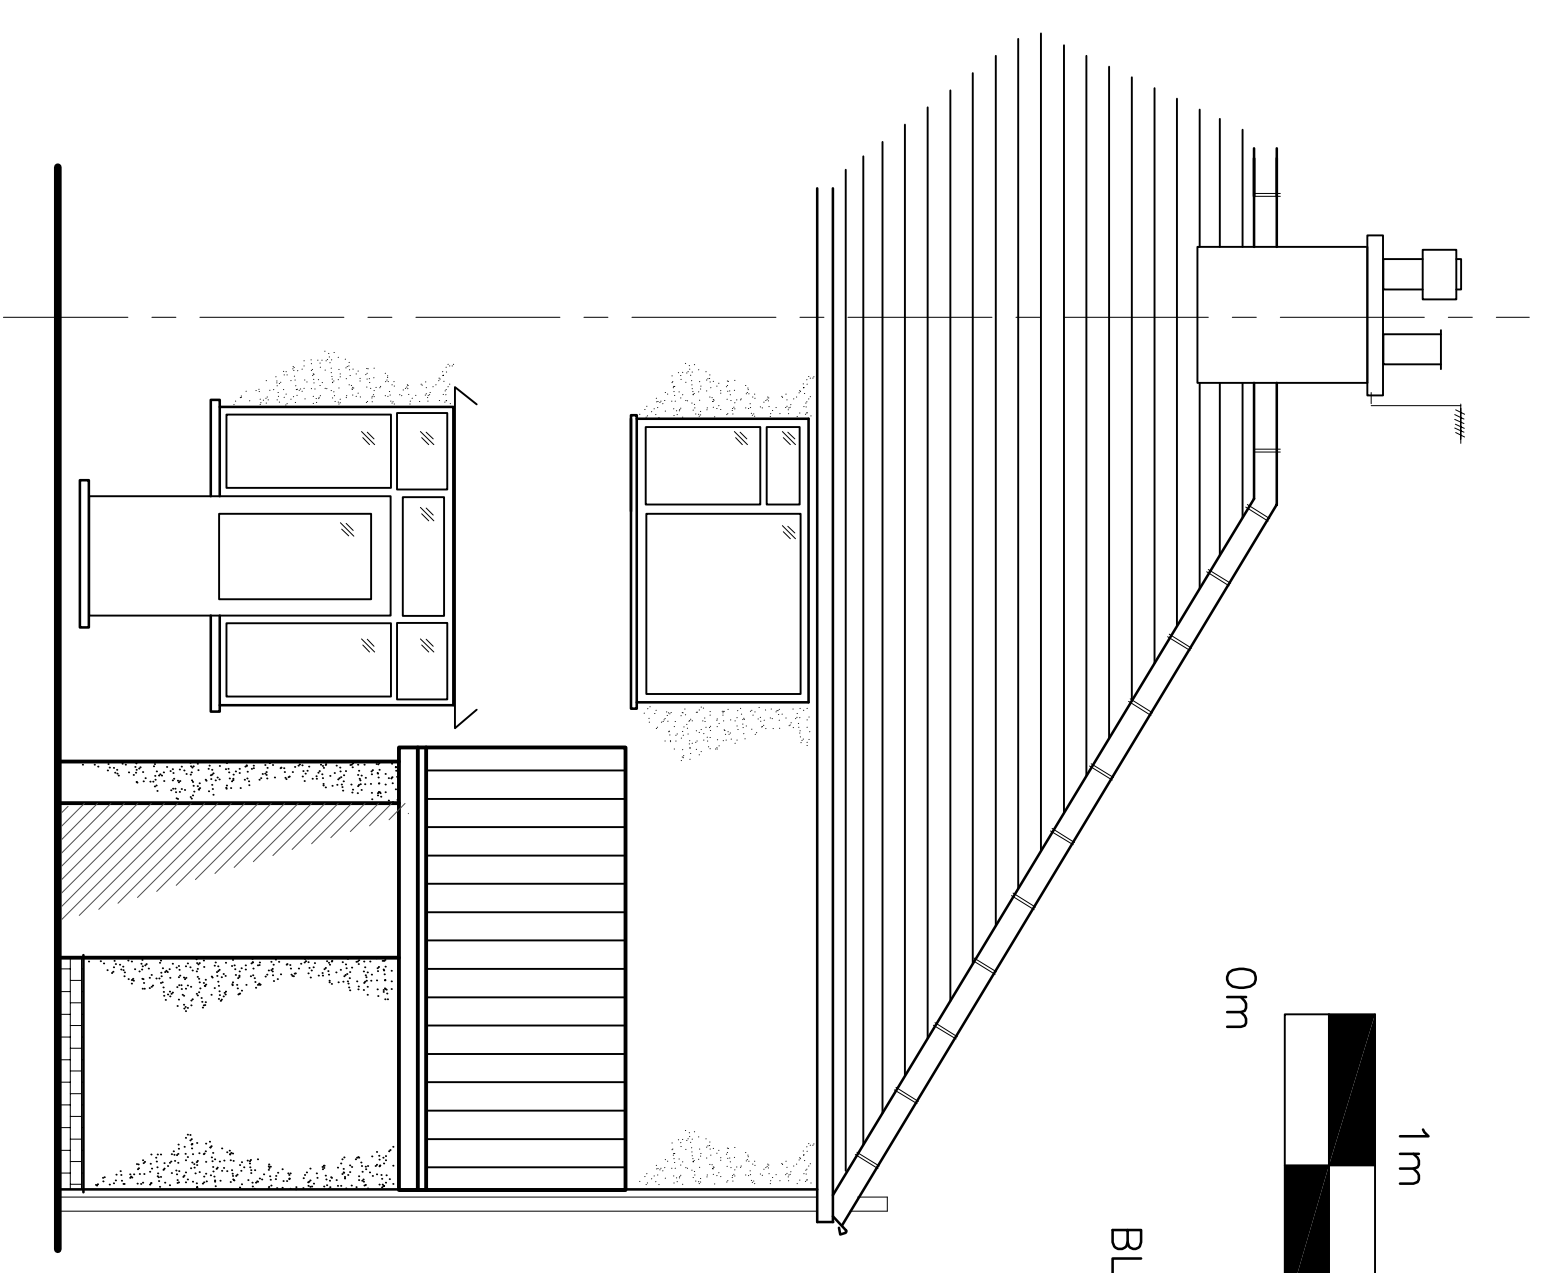

REAR ELEVATION AS EXISTING

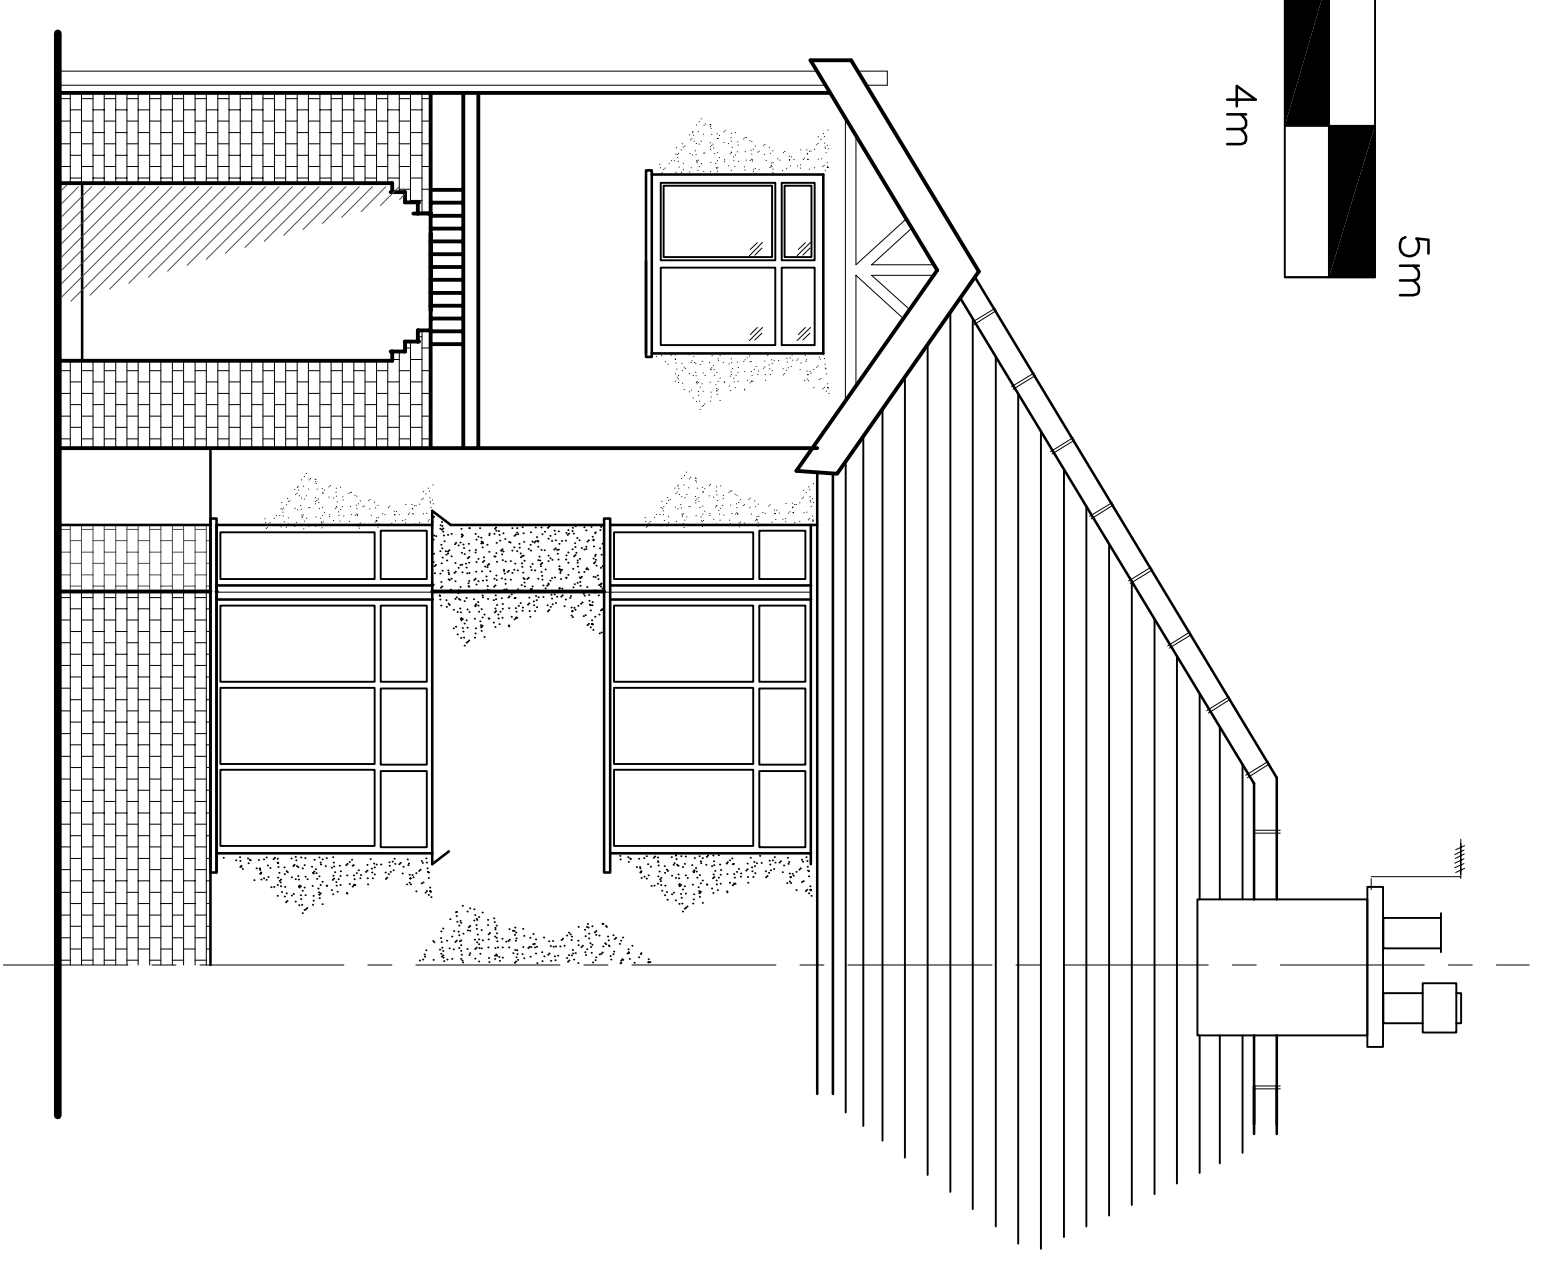


FRONT ELEVATION AS EXISTING

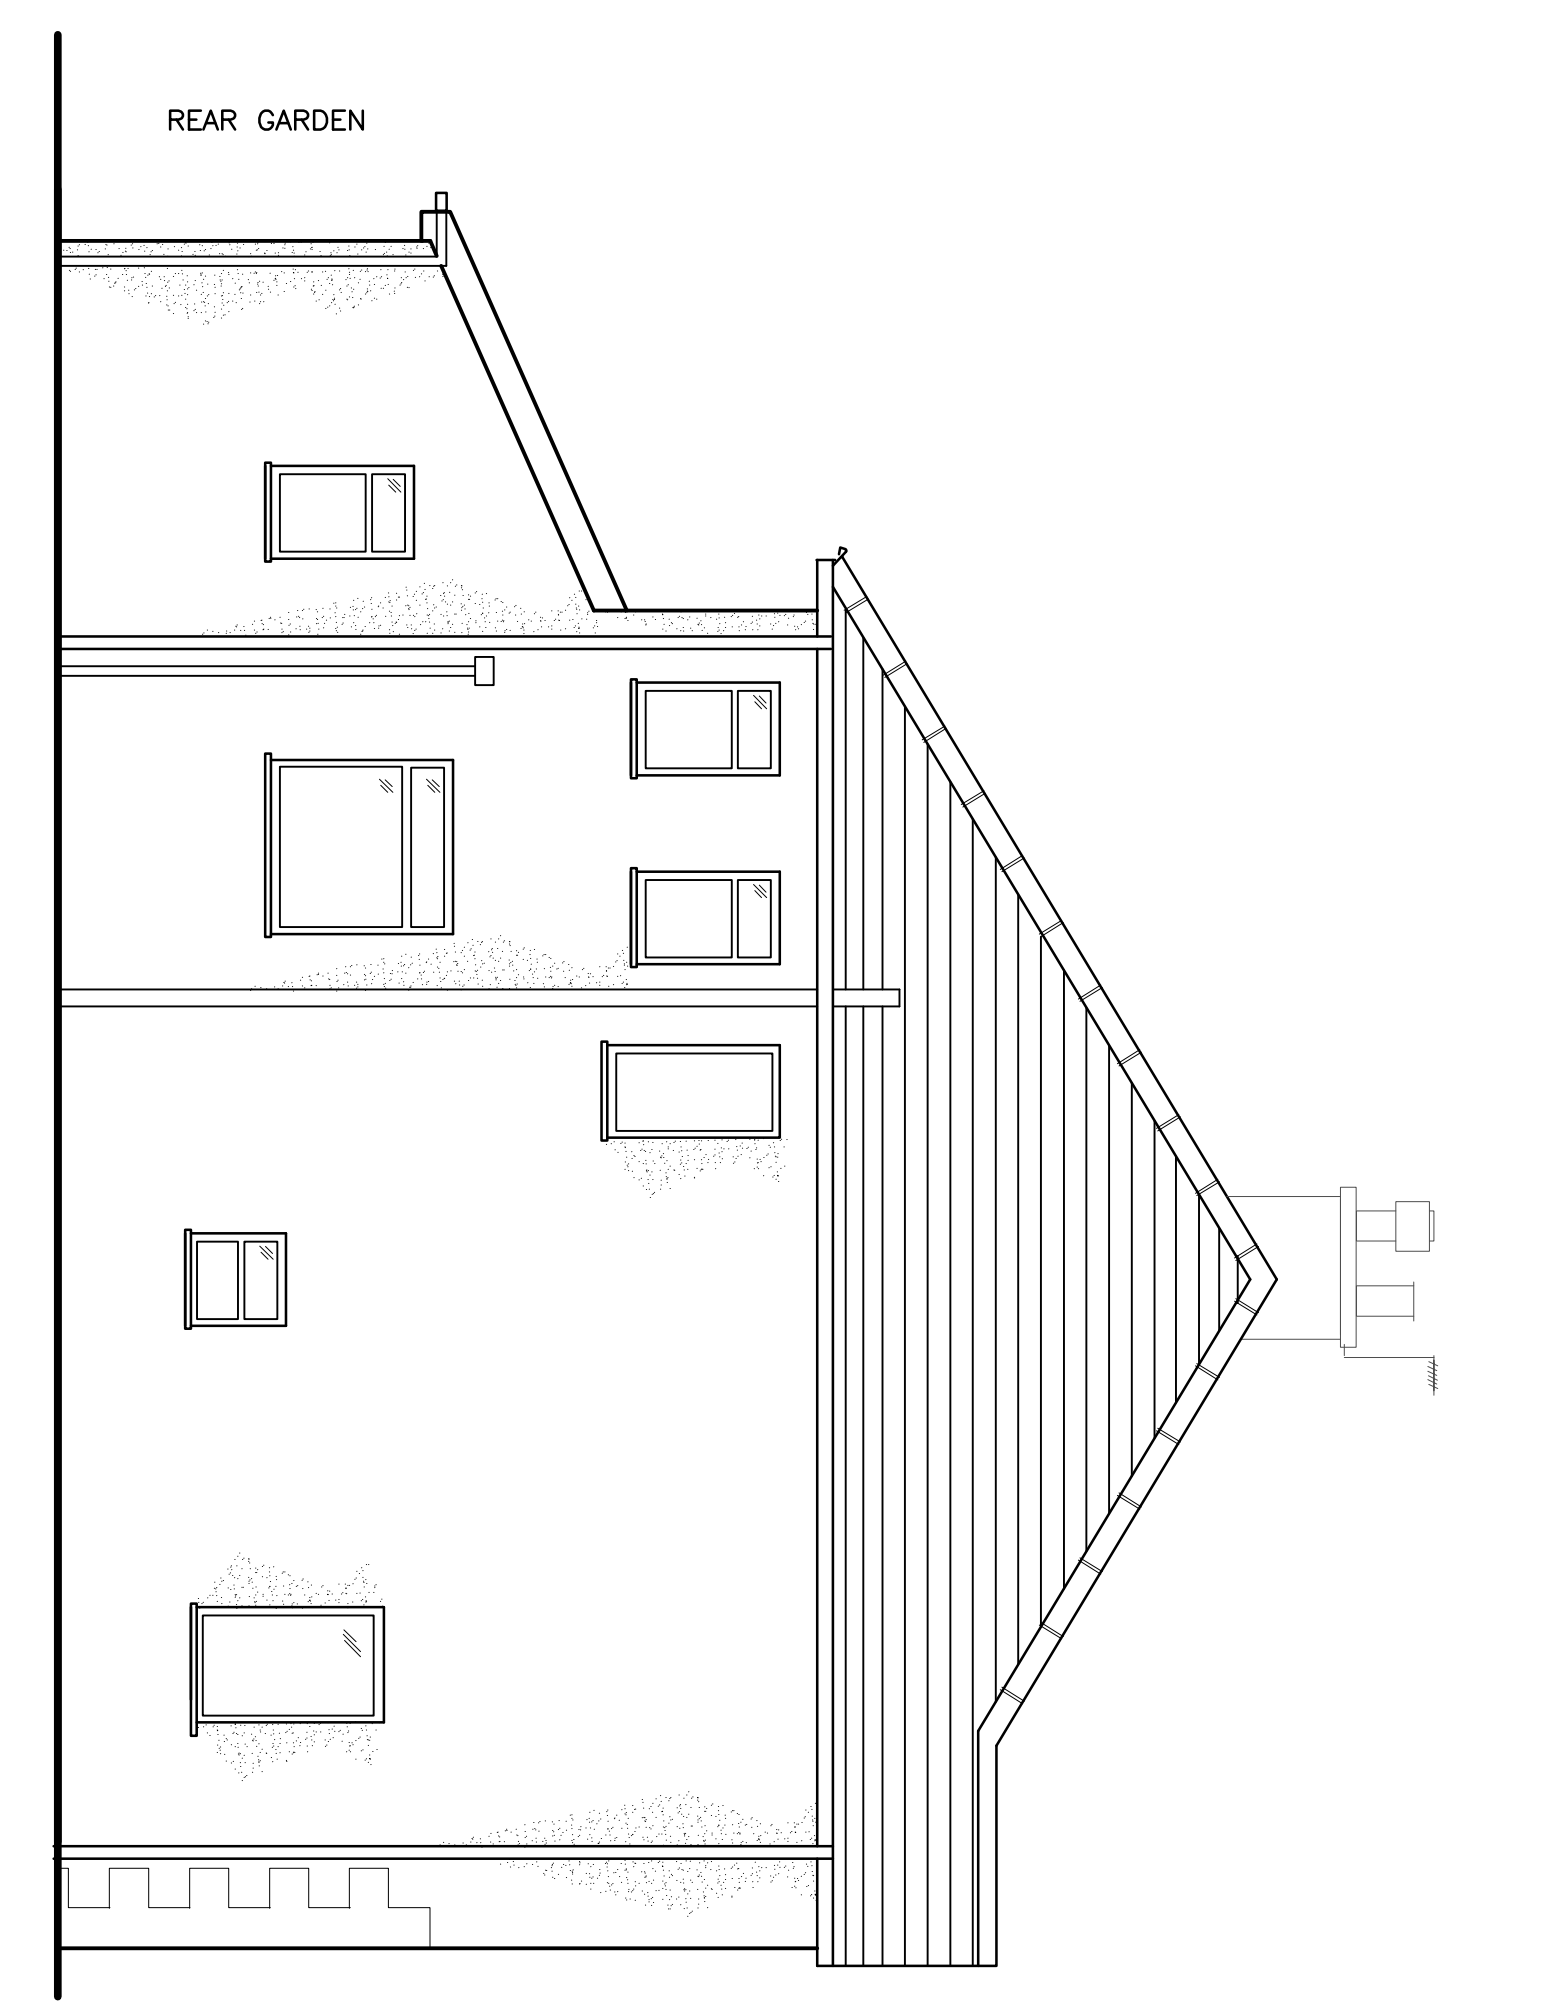


SIDE ELEVATION AS EXISTING


FOR PROPOSED PLANS & ELEVATIONS SEE DRG 02

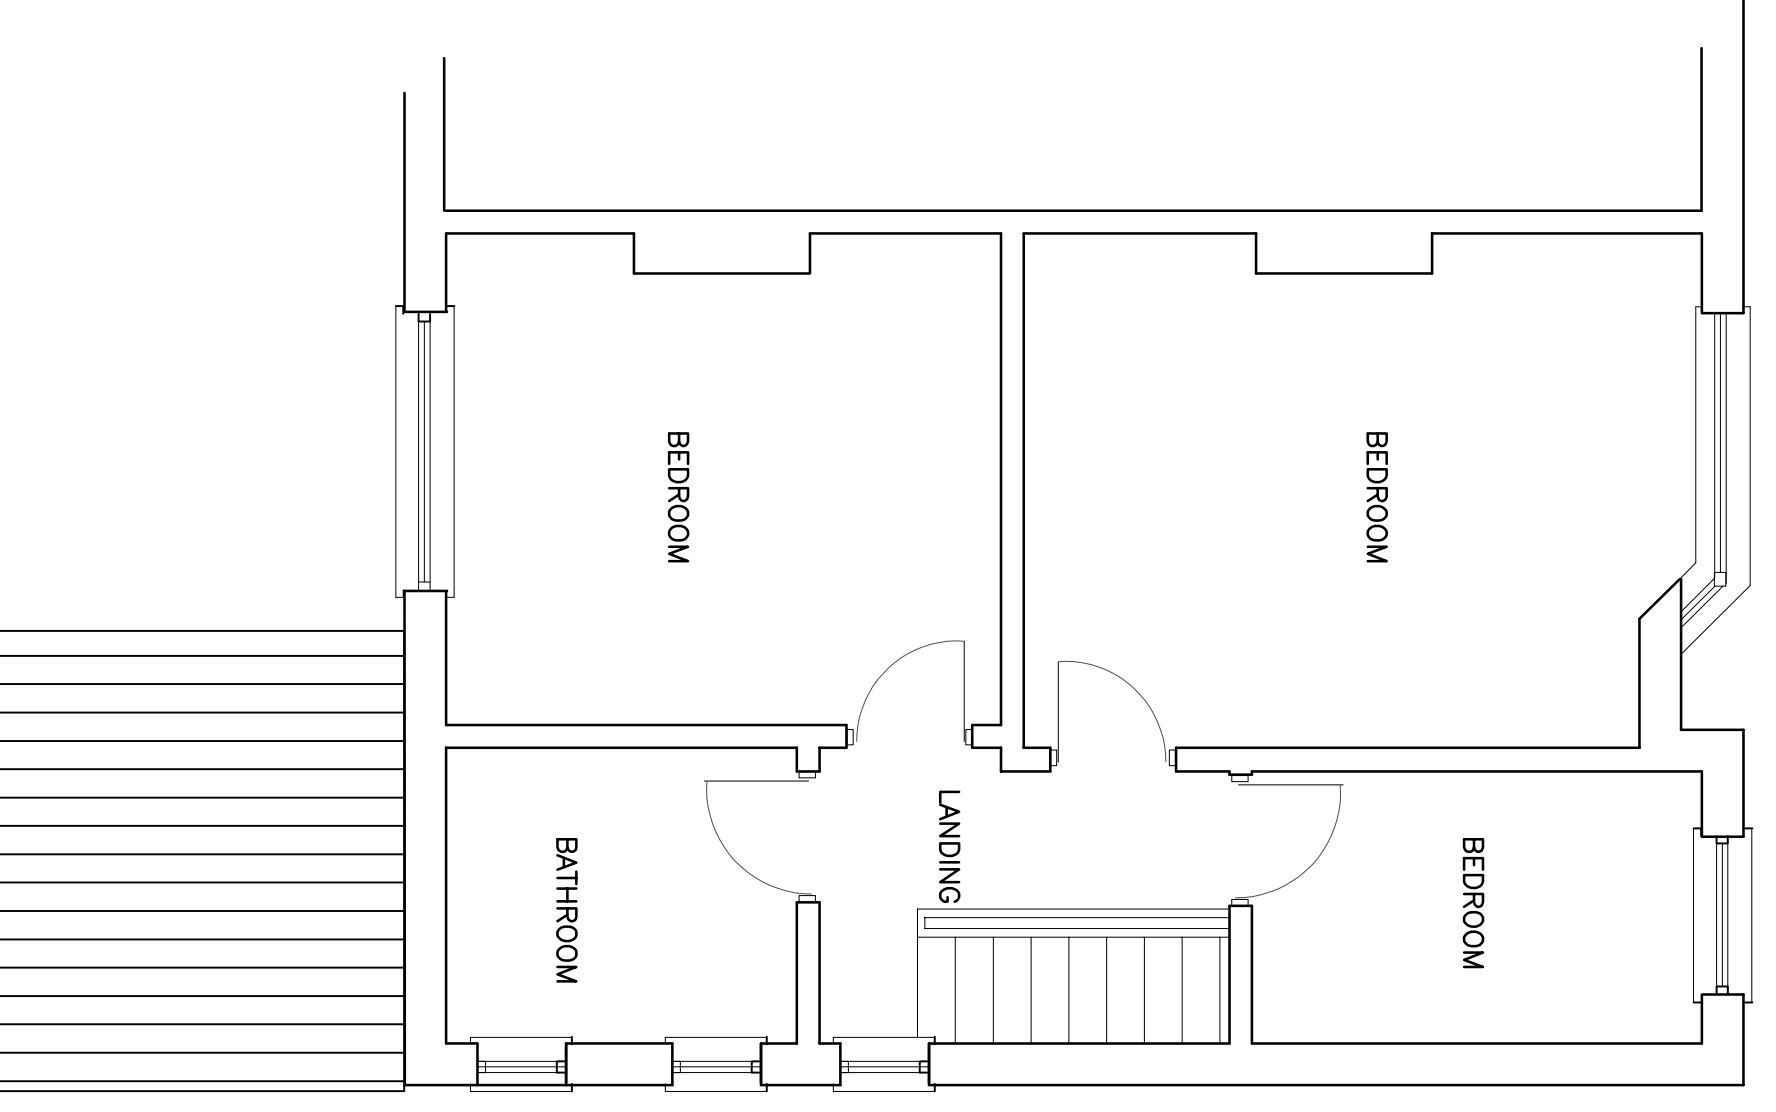

PLAN ON FIRST FLOOR AS EXISTING

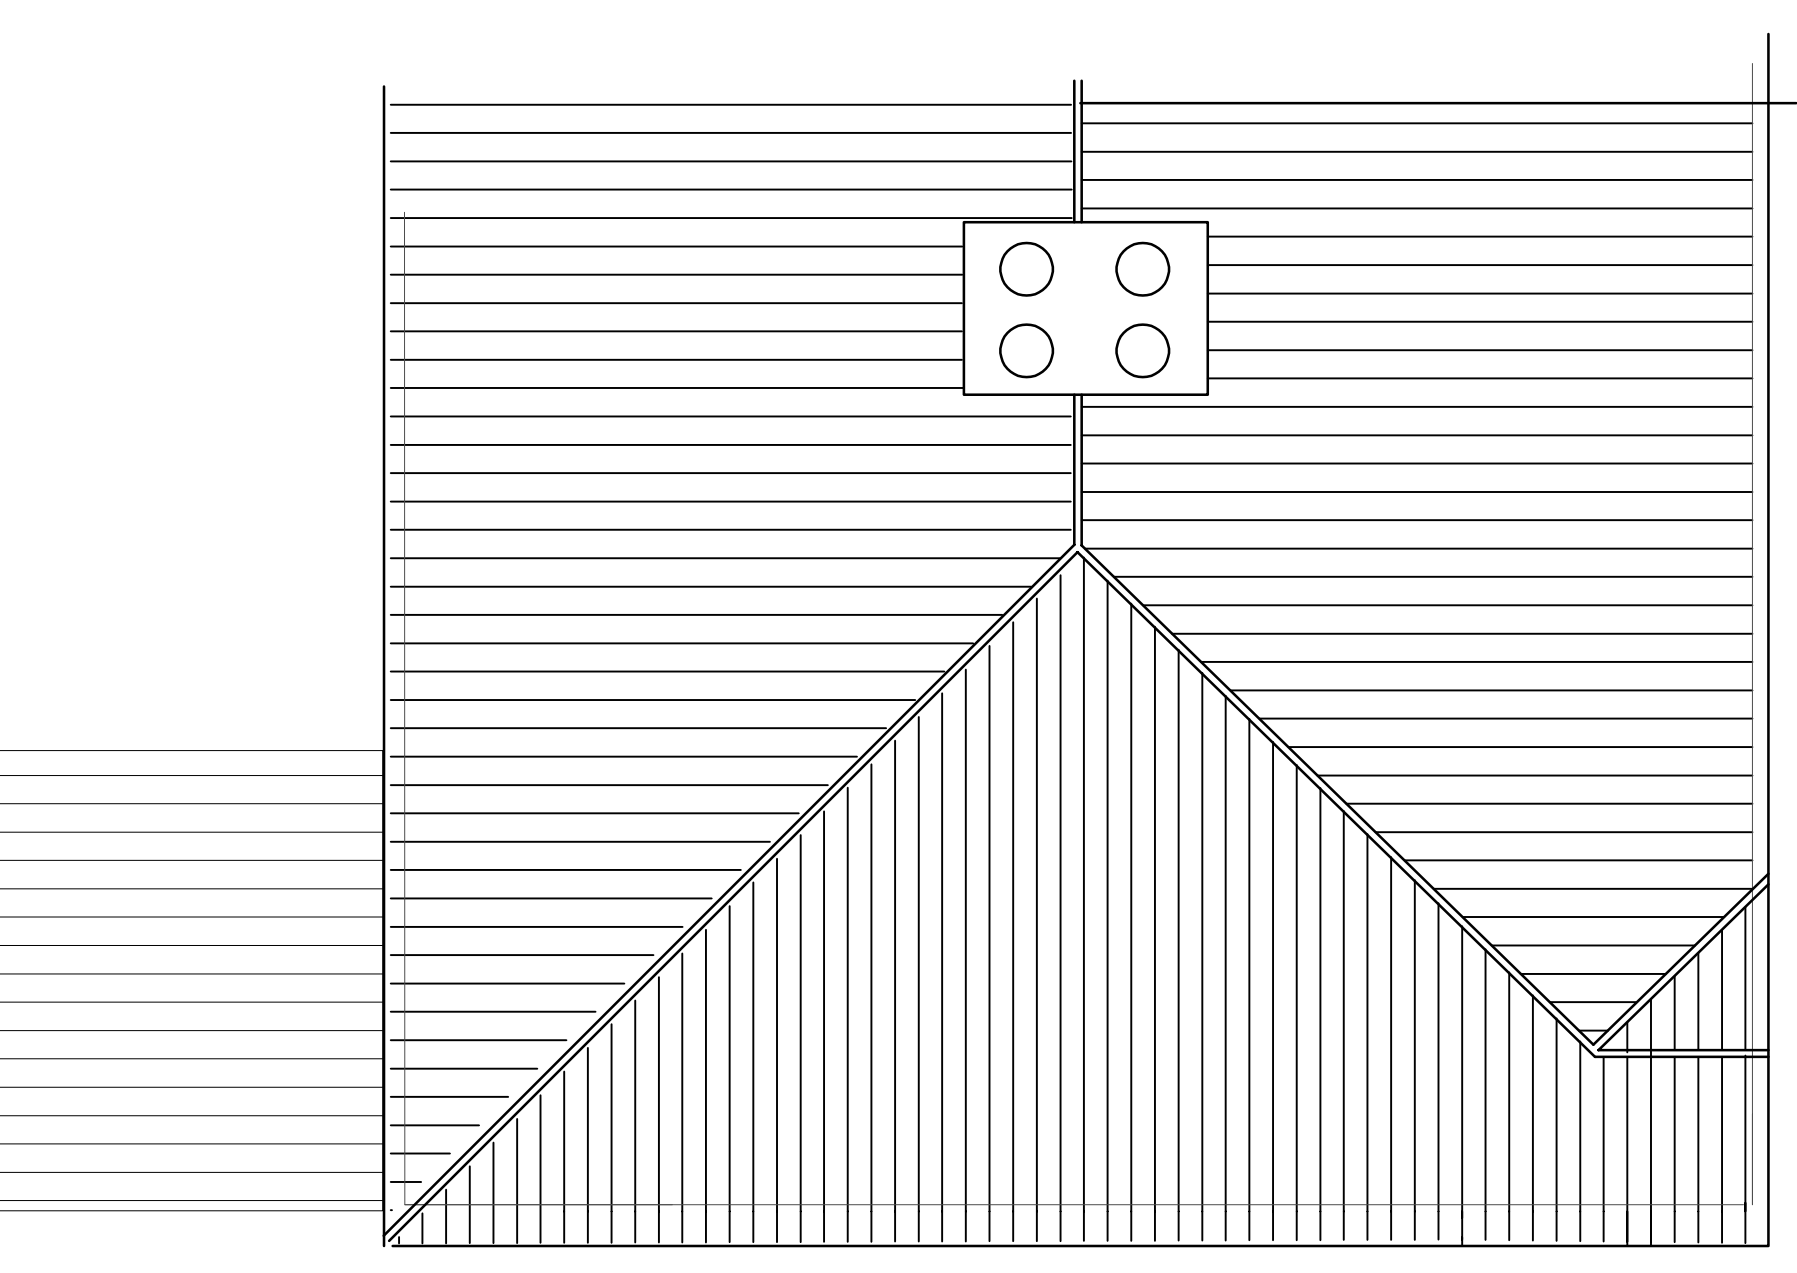

PLAN ON ROOF AS EXISTING

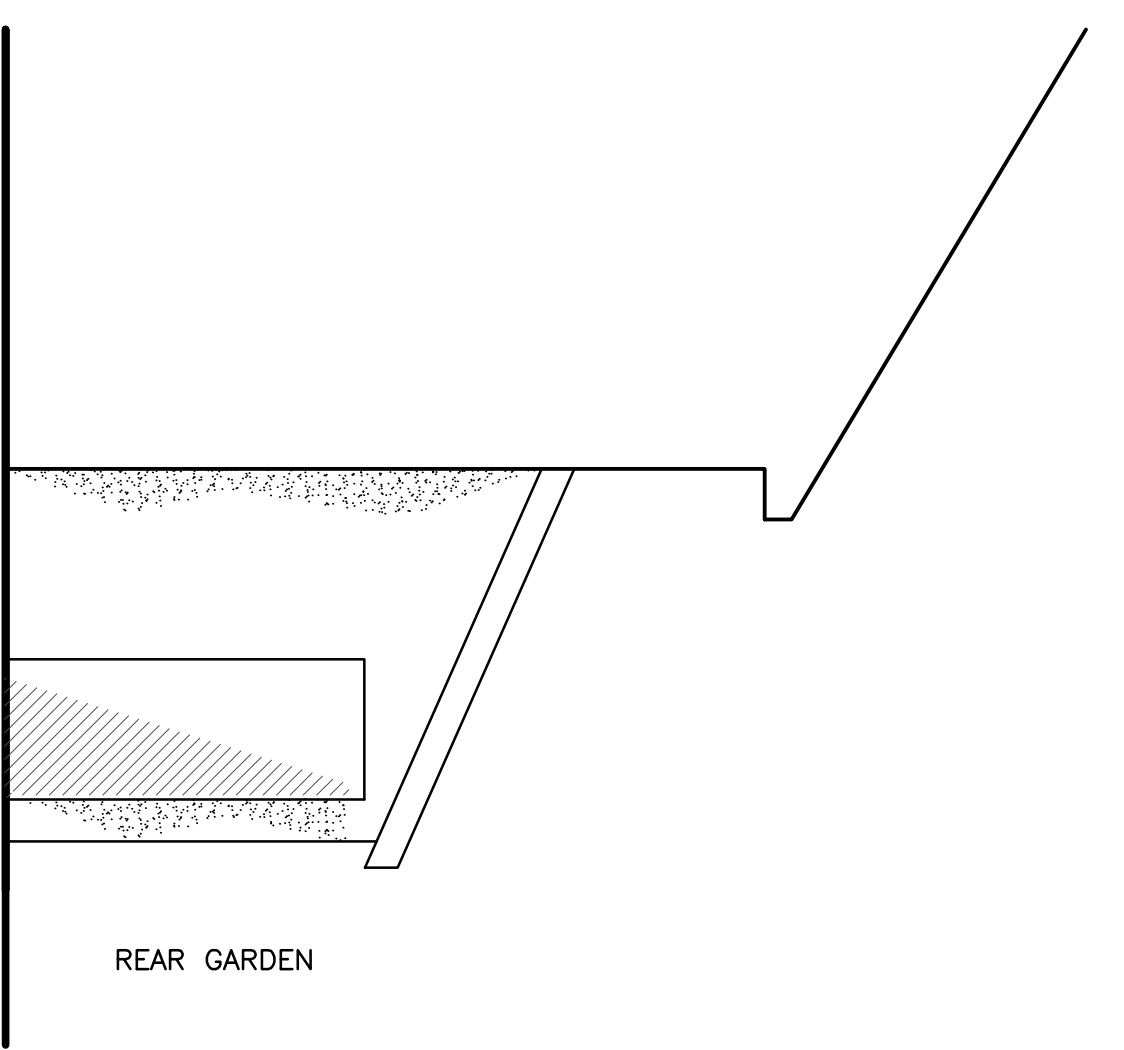

SIDE ELEVATION AS EXISTING



Existing Elevations & Floor Plans
Mrs C
55 Daneswell Drive - Moreton
CH46 1QD
Proposed Attic Conversion

JUNE 2021
Scale 1 : 50
DRG. 01