




DO NOT SCALE FROM THIS DRAWING FOR CONSTRUCTION PURPOSES -
 WORK TO FIGURED DIMENSIONS ONLY.
 ALL DIMENSIONS ARE IN MILLIMETRES UNLESS STATED OTHERWISE.

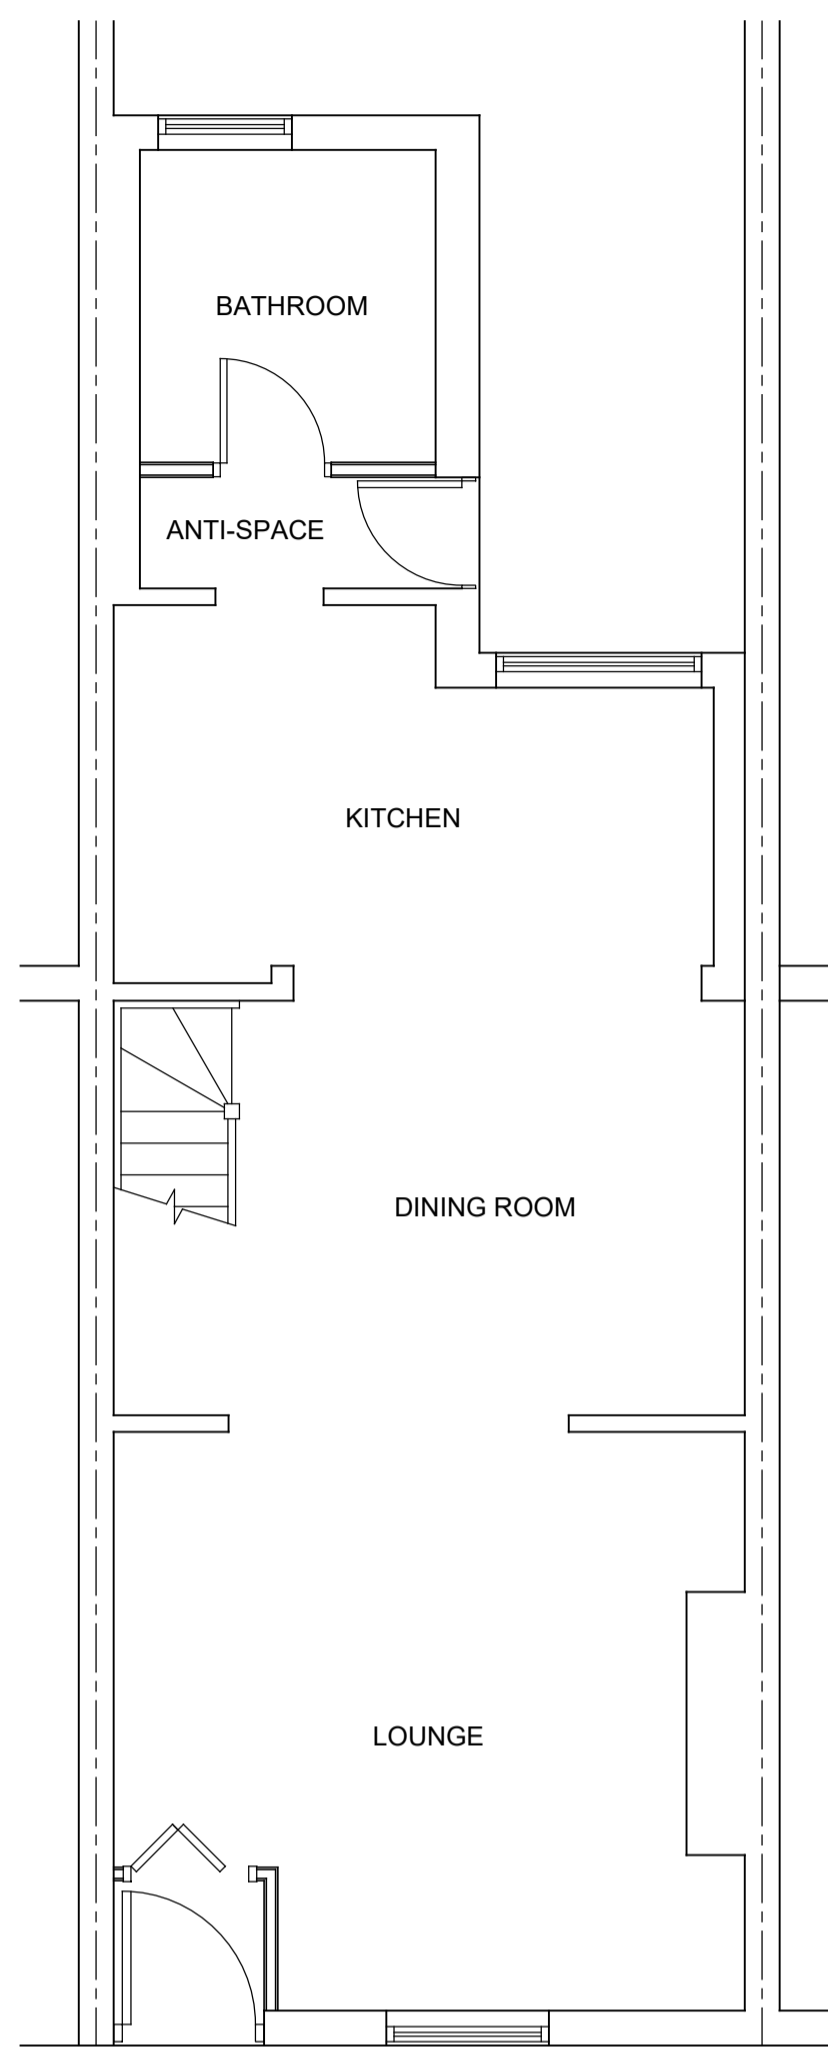


GROUND FLOOR PLAN
 AS EXISTING

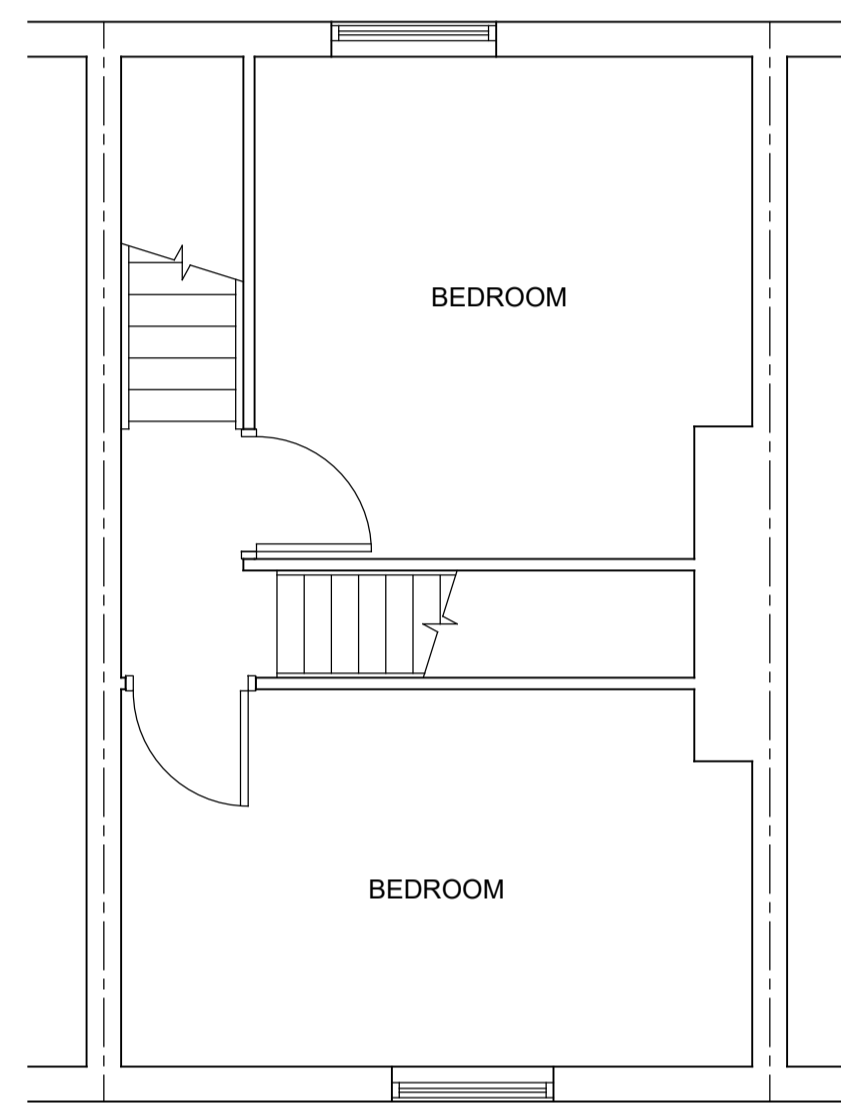


FIRST FLOOR PLAN
 AS EXISTING

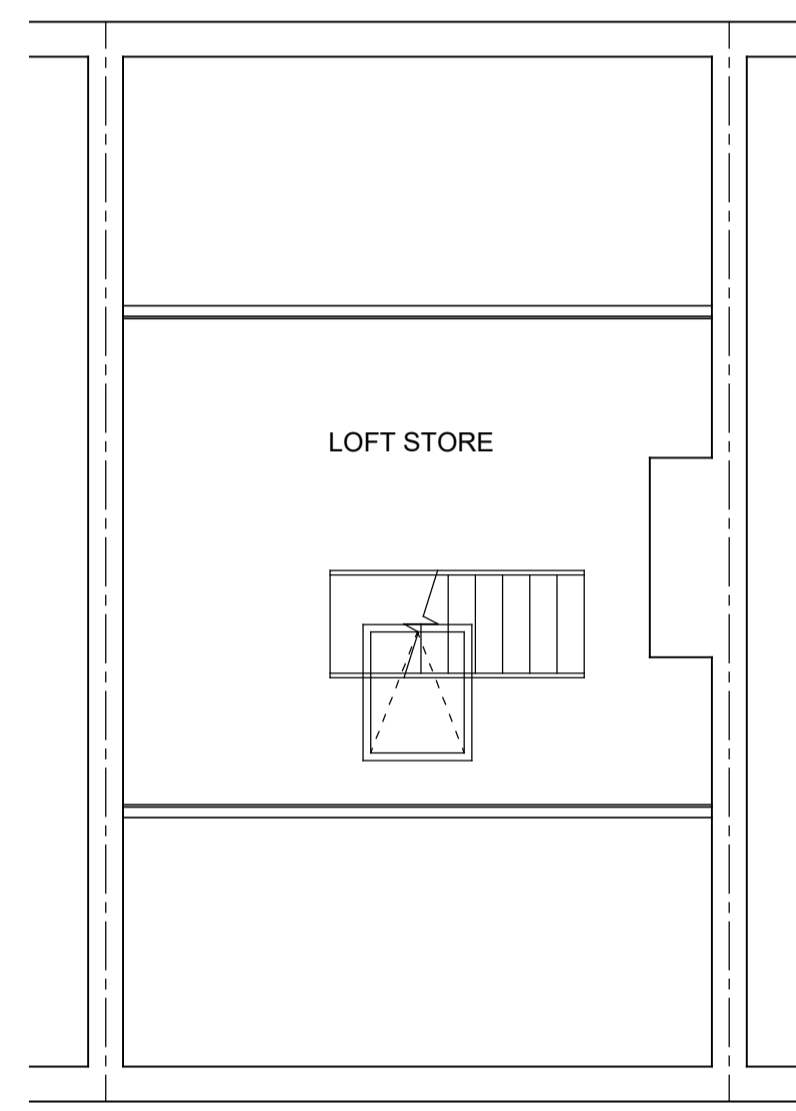


LOFT PLAN
 AS EXISTING

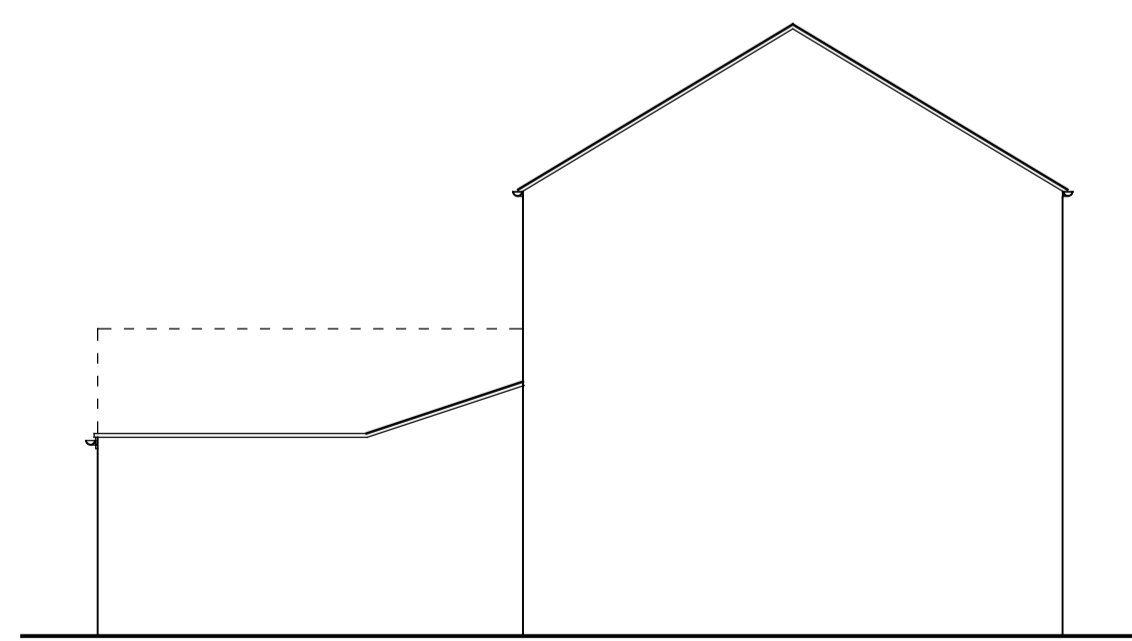


L/H SIDE ELEVATION
 AS EXISTING

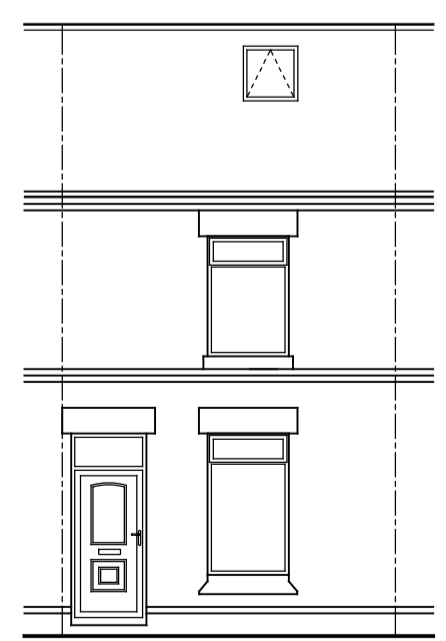

FRONT ELEVATION
 AS EXISTING

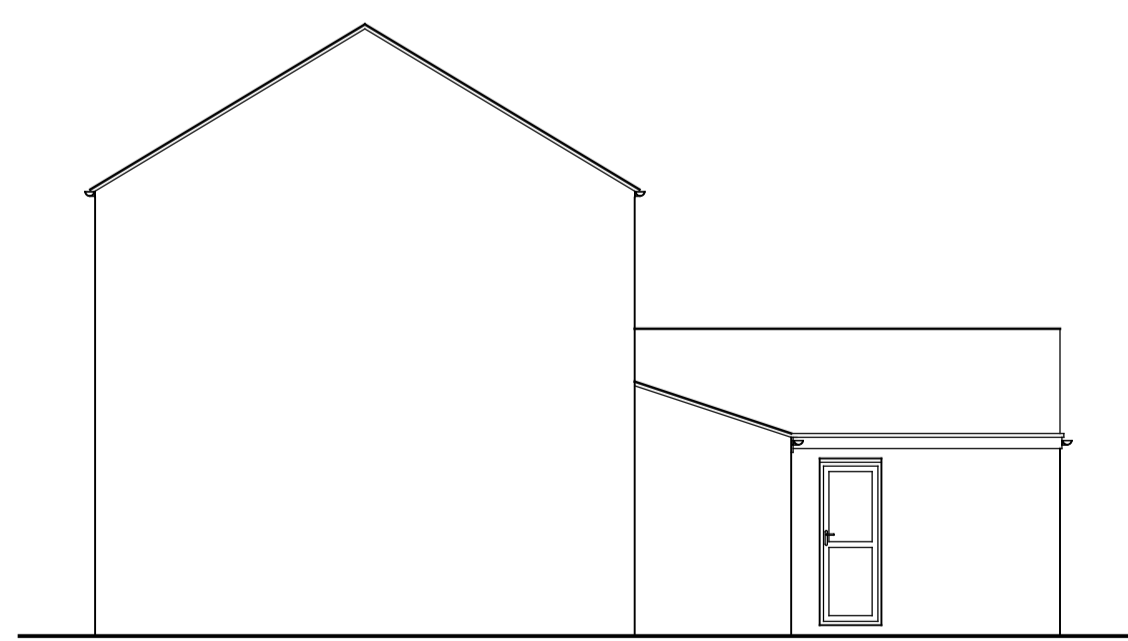

R/H SIDE ELEVATION
 AS EXISTING

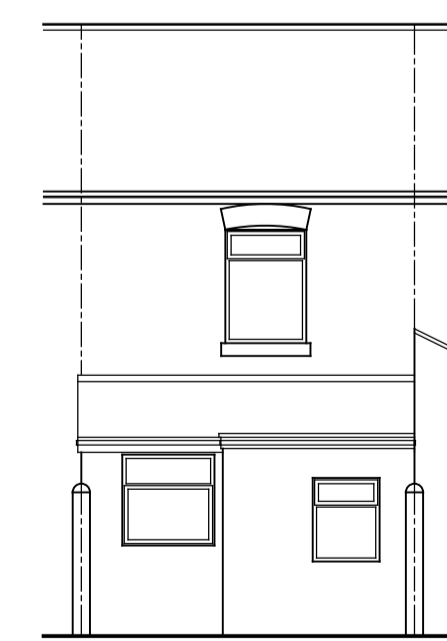

REAR ELEVATION
 AS EXISTING

NOT FOR CONSTRUCTION

Rev	Description	Date
Project 17 RESERVOIR STREET ST HELENS WA9 5LY		
Client		
Scale 1:50, 1:100 @ A1		
Drg. No. 101	Rev.	Date JULY 2021

Drawing Title
**LOFT CONVERSION & FORMATION OF
 REAR DORMER**
**EXISTING FLOOR PLANS &
 ELEVATIONS**