




Ordnance Survey, (c) Crown Copyright 2019. All rights reserved. Licence number 100022432


**LOCATION PLAN**

Scale 1:1250 at A3

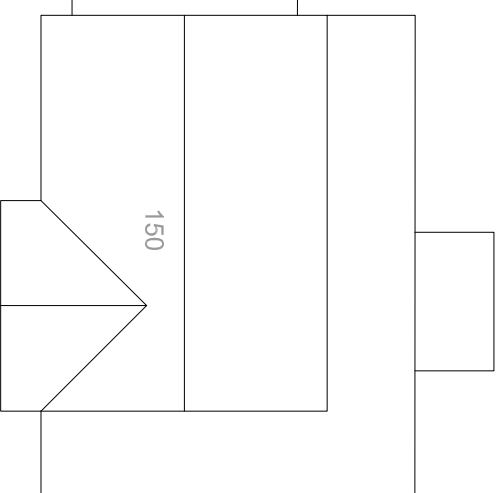

**BLOCK PLAN**

Scale 1:200 at A3

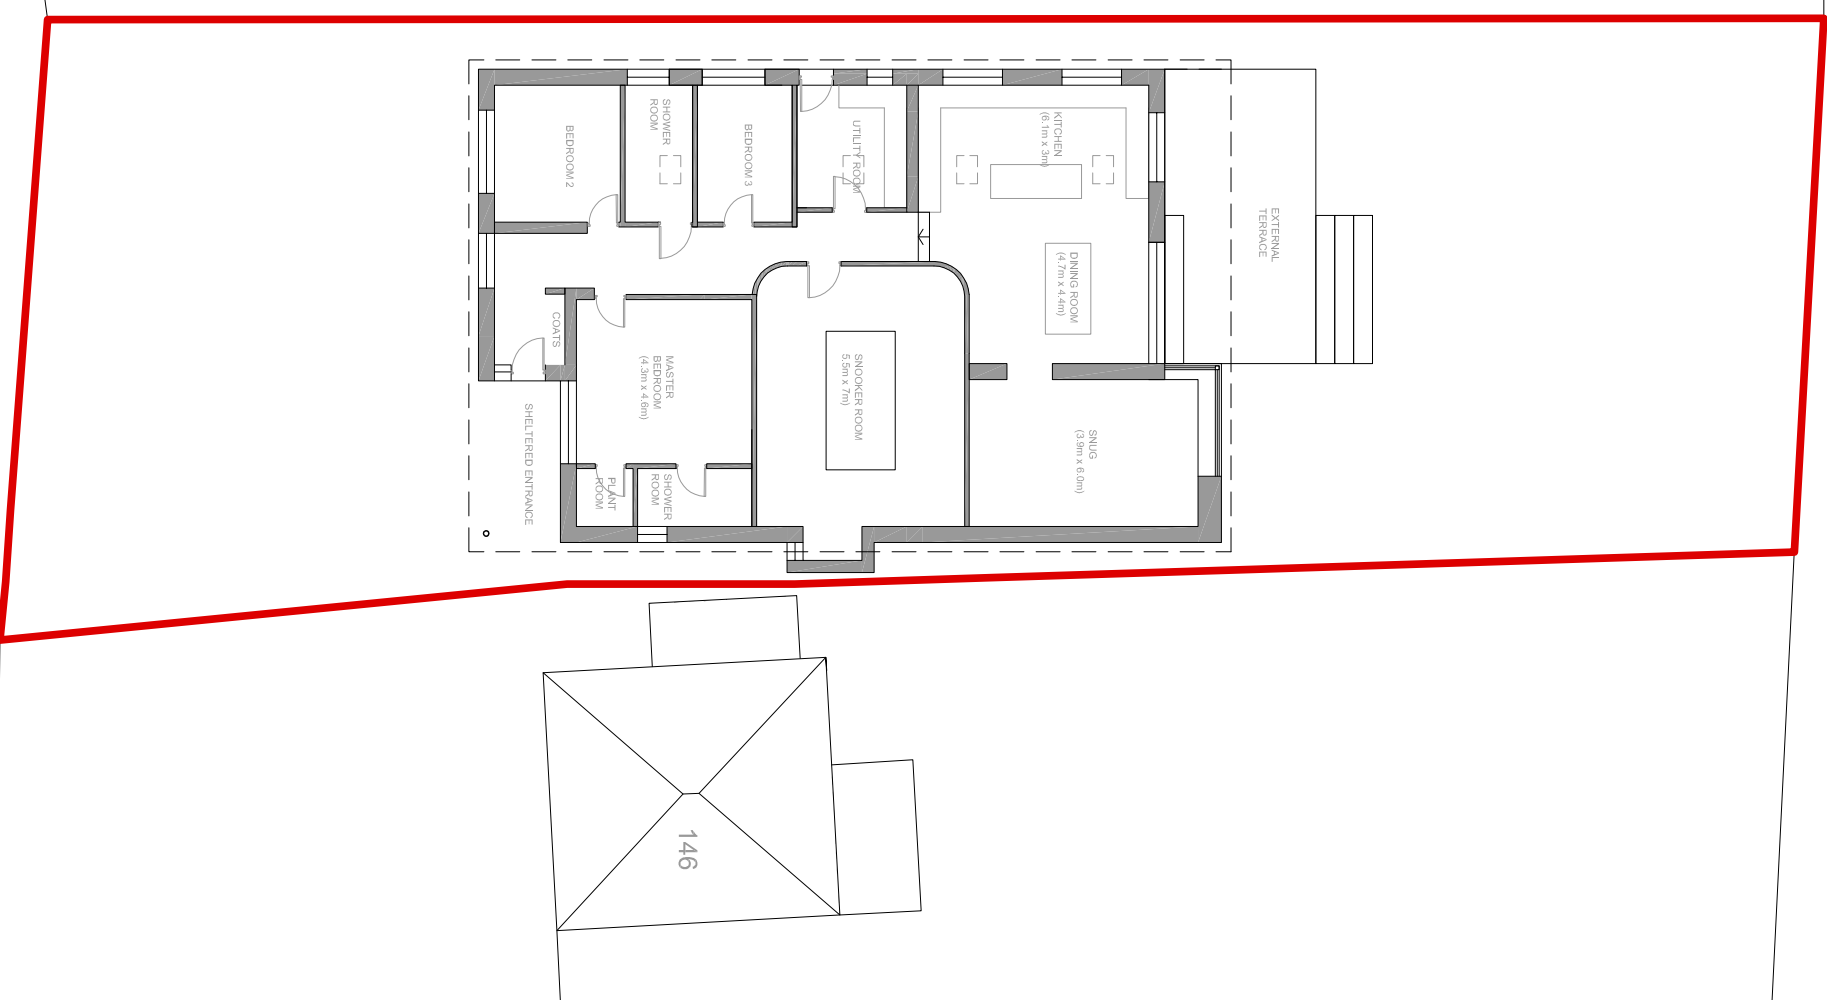

ALFRETTON ROAD

Rev/	Date	Drawn/	Eng	Amendment.
B	15/02/17	TOB	TOB	Revised scheme.
A	12/01/17	TOB	TOB	Revised planning application (full).

**MR & MRS CLARKE**  
**148 ALFRETTON ROAD**  
**NEWTON**  
**DERBYSHIRE DESS STR**  
**SITE PLAN & BLOCK PLAN**

Drawn	TOB	Checked	GB
Scales As noted at A3			
Drawing No	Rev		
2019/17 - P02	B		