



EXISTING FRONT ELEVATION

SCALE 1:50

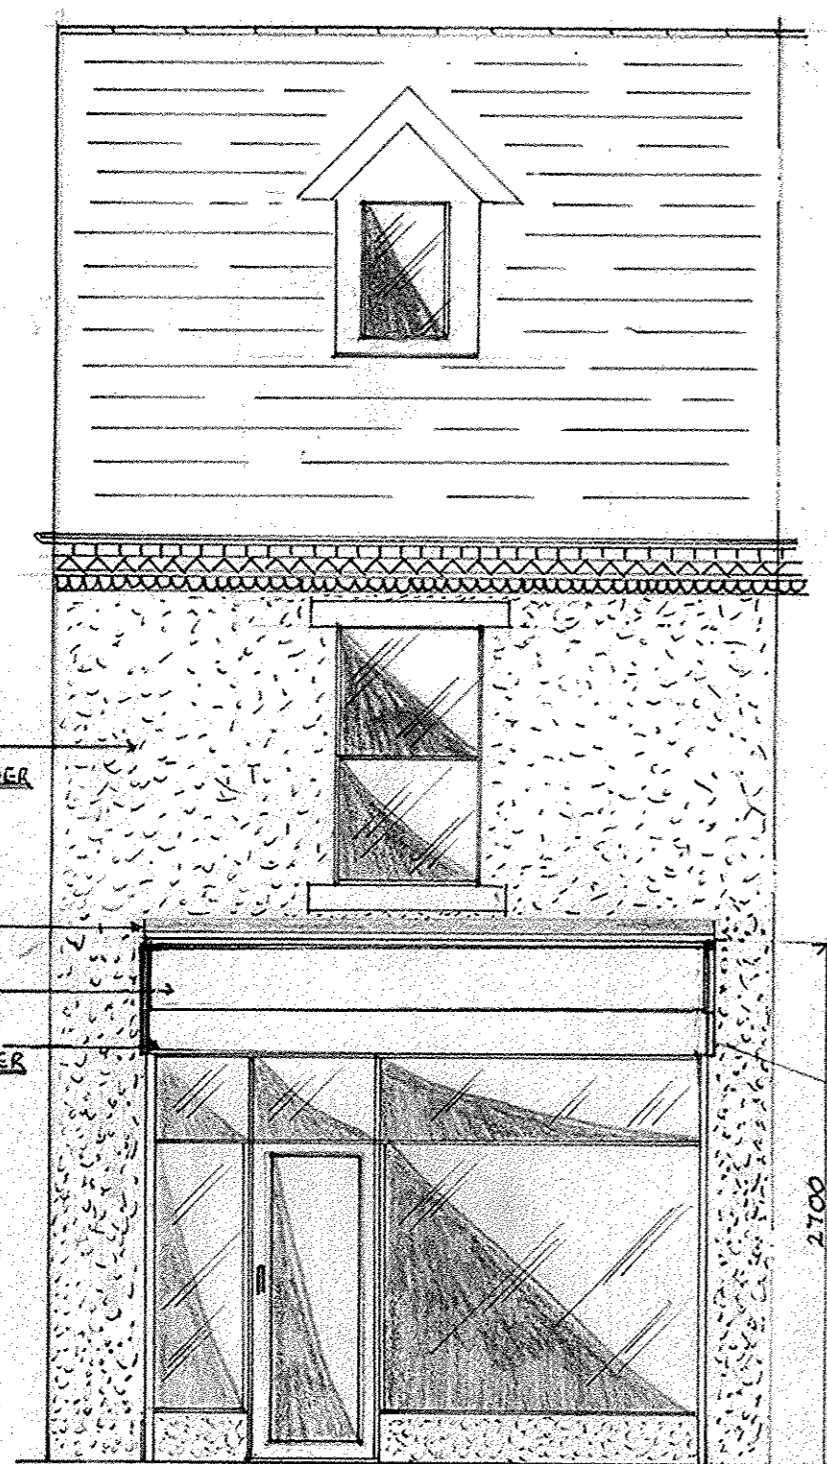

PROPOSED FRONT ELEVATION

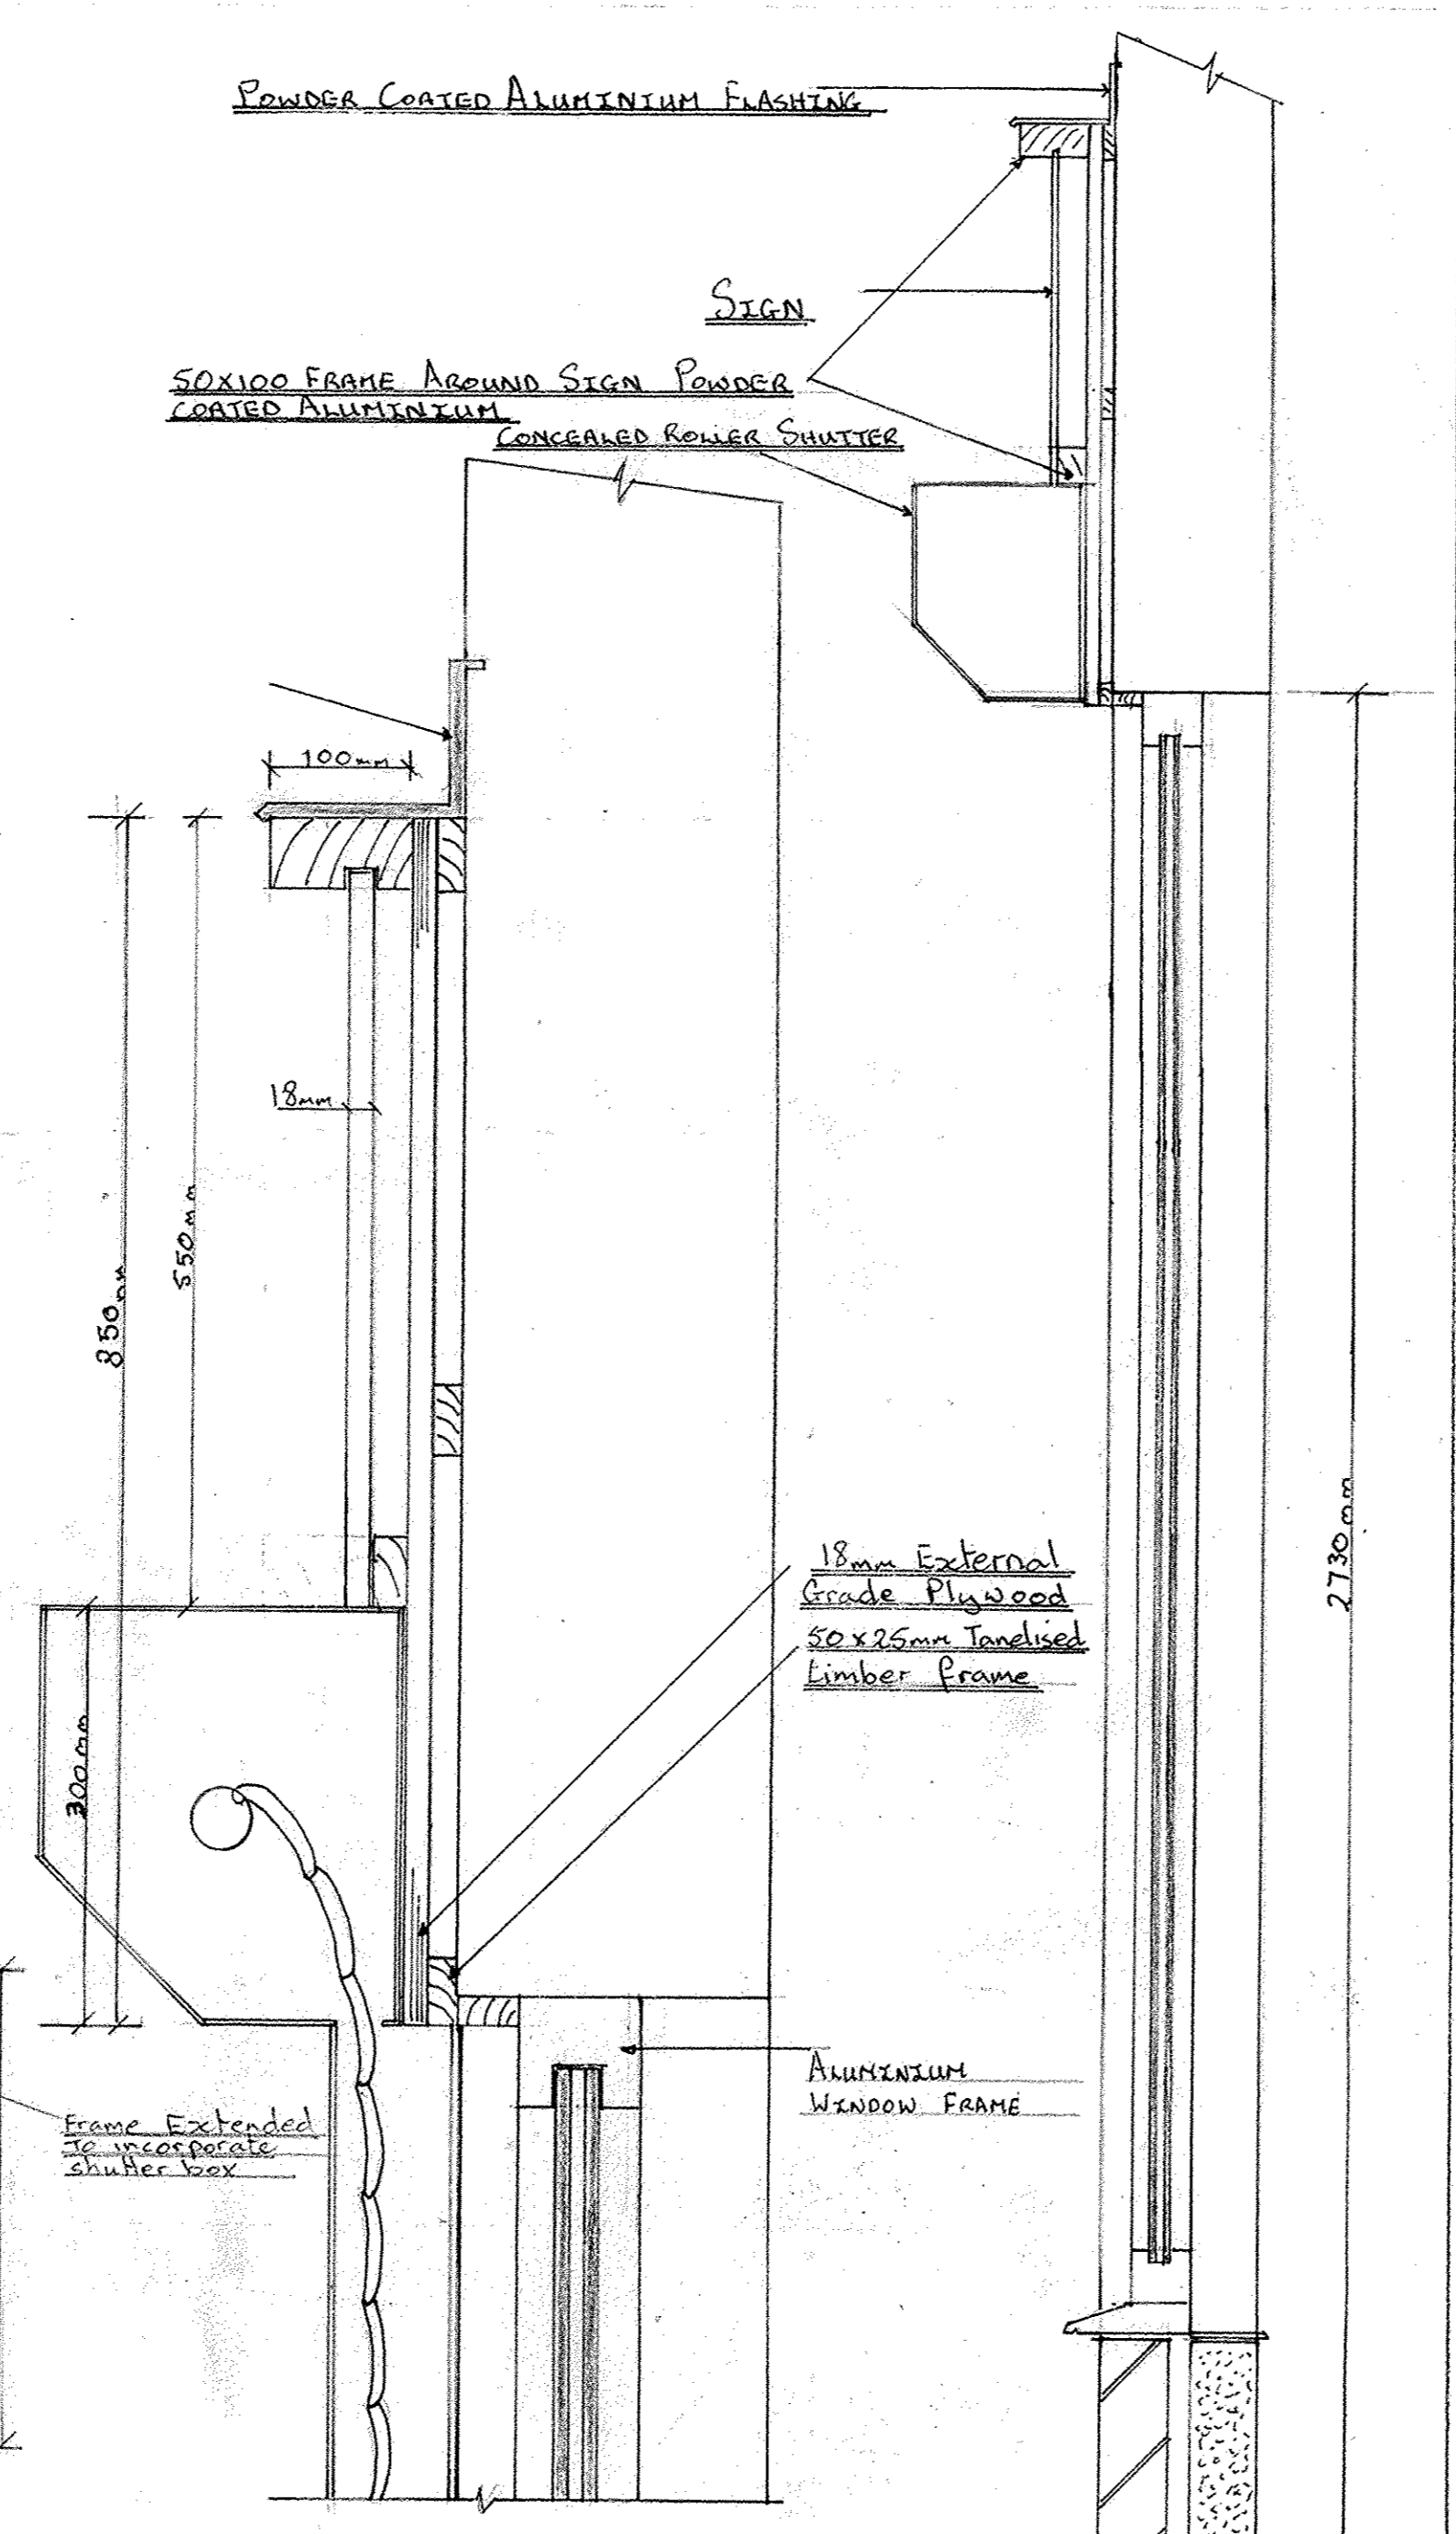

CONCEALED ROLLER SHUTTER

SCALE 1:5

SECTION THROUGH WINDOW

SCALE 1:100

POWDER COATED ALUMINIUM FLASHING

SIGN

50x100 FRAME AROUND SIGN POWDER COATED ALUMINIUM

CONCEALED ROLLER SHUTTER

100mm

18mm

850mm

550mm

300mm

18mm External Grade Plywood
50x25mm Jambled Timber Frame

ALUMINIUM WINDOW FRAME

Frame Extended to incorporate shutter box

2730mm

WHITE RENDER

FLASHING

SIGN

ROLLER SHUTTER

2700